

NOT FOR CONSTRUCTION

NOTICE
 This document and its contents are the copyright of the designer. Any party receiving this document does so in confidence and agrees that information contained herein shall not be published in whole or in part or disclosed to others without the express prior written consent of WATG. Do not scale. All dimensions to be checked on site. All information on these drawings are for aesthetic context only.

DISCLAIMER
 ELEVATION DRAWING REPRODUCED WITH KIND PERMISSION OF GPAD LONDON LTD.

key plan

/ 2018-12-12 PLANNING APPLICATION
 no. date issue
 issues | revisions

7 DIALS
WAREHOUSE

ARCHITECTURE


 EXISTING ELEVATION -
 SHELTON STREET
 sheet title

project no. 187083 05-NOV-2018

checked by: -- /
 drawn by: MM /
 scale: 1 : 100 @ A1 revision

A12-125

sheet no.

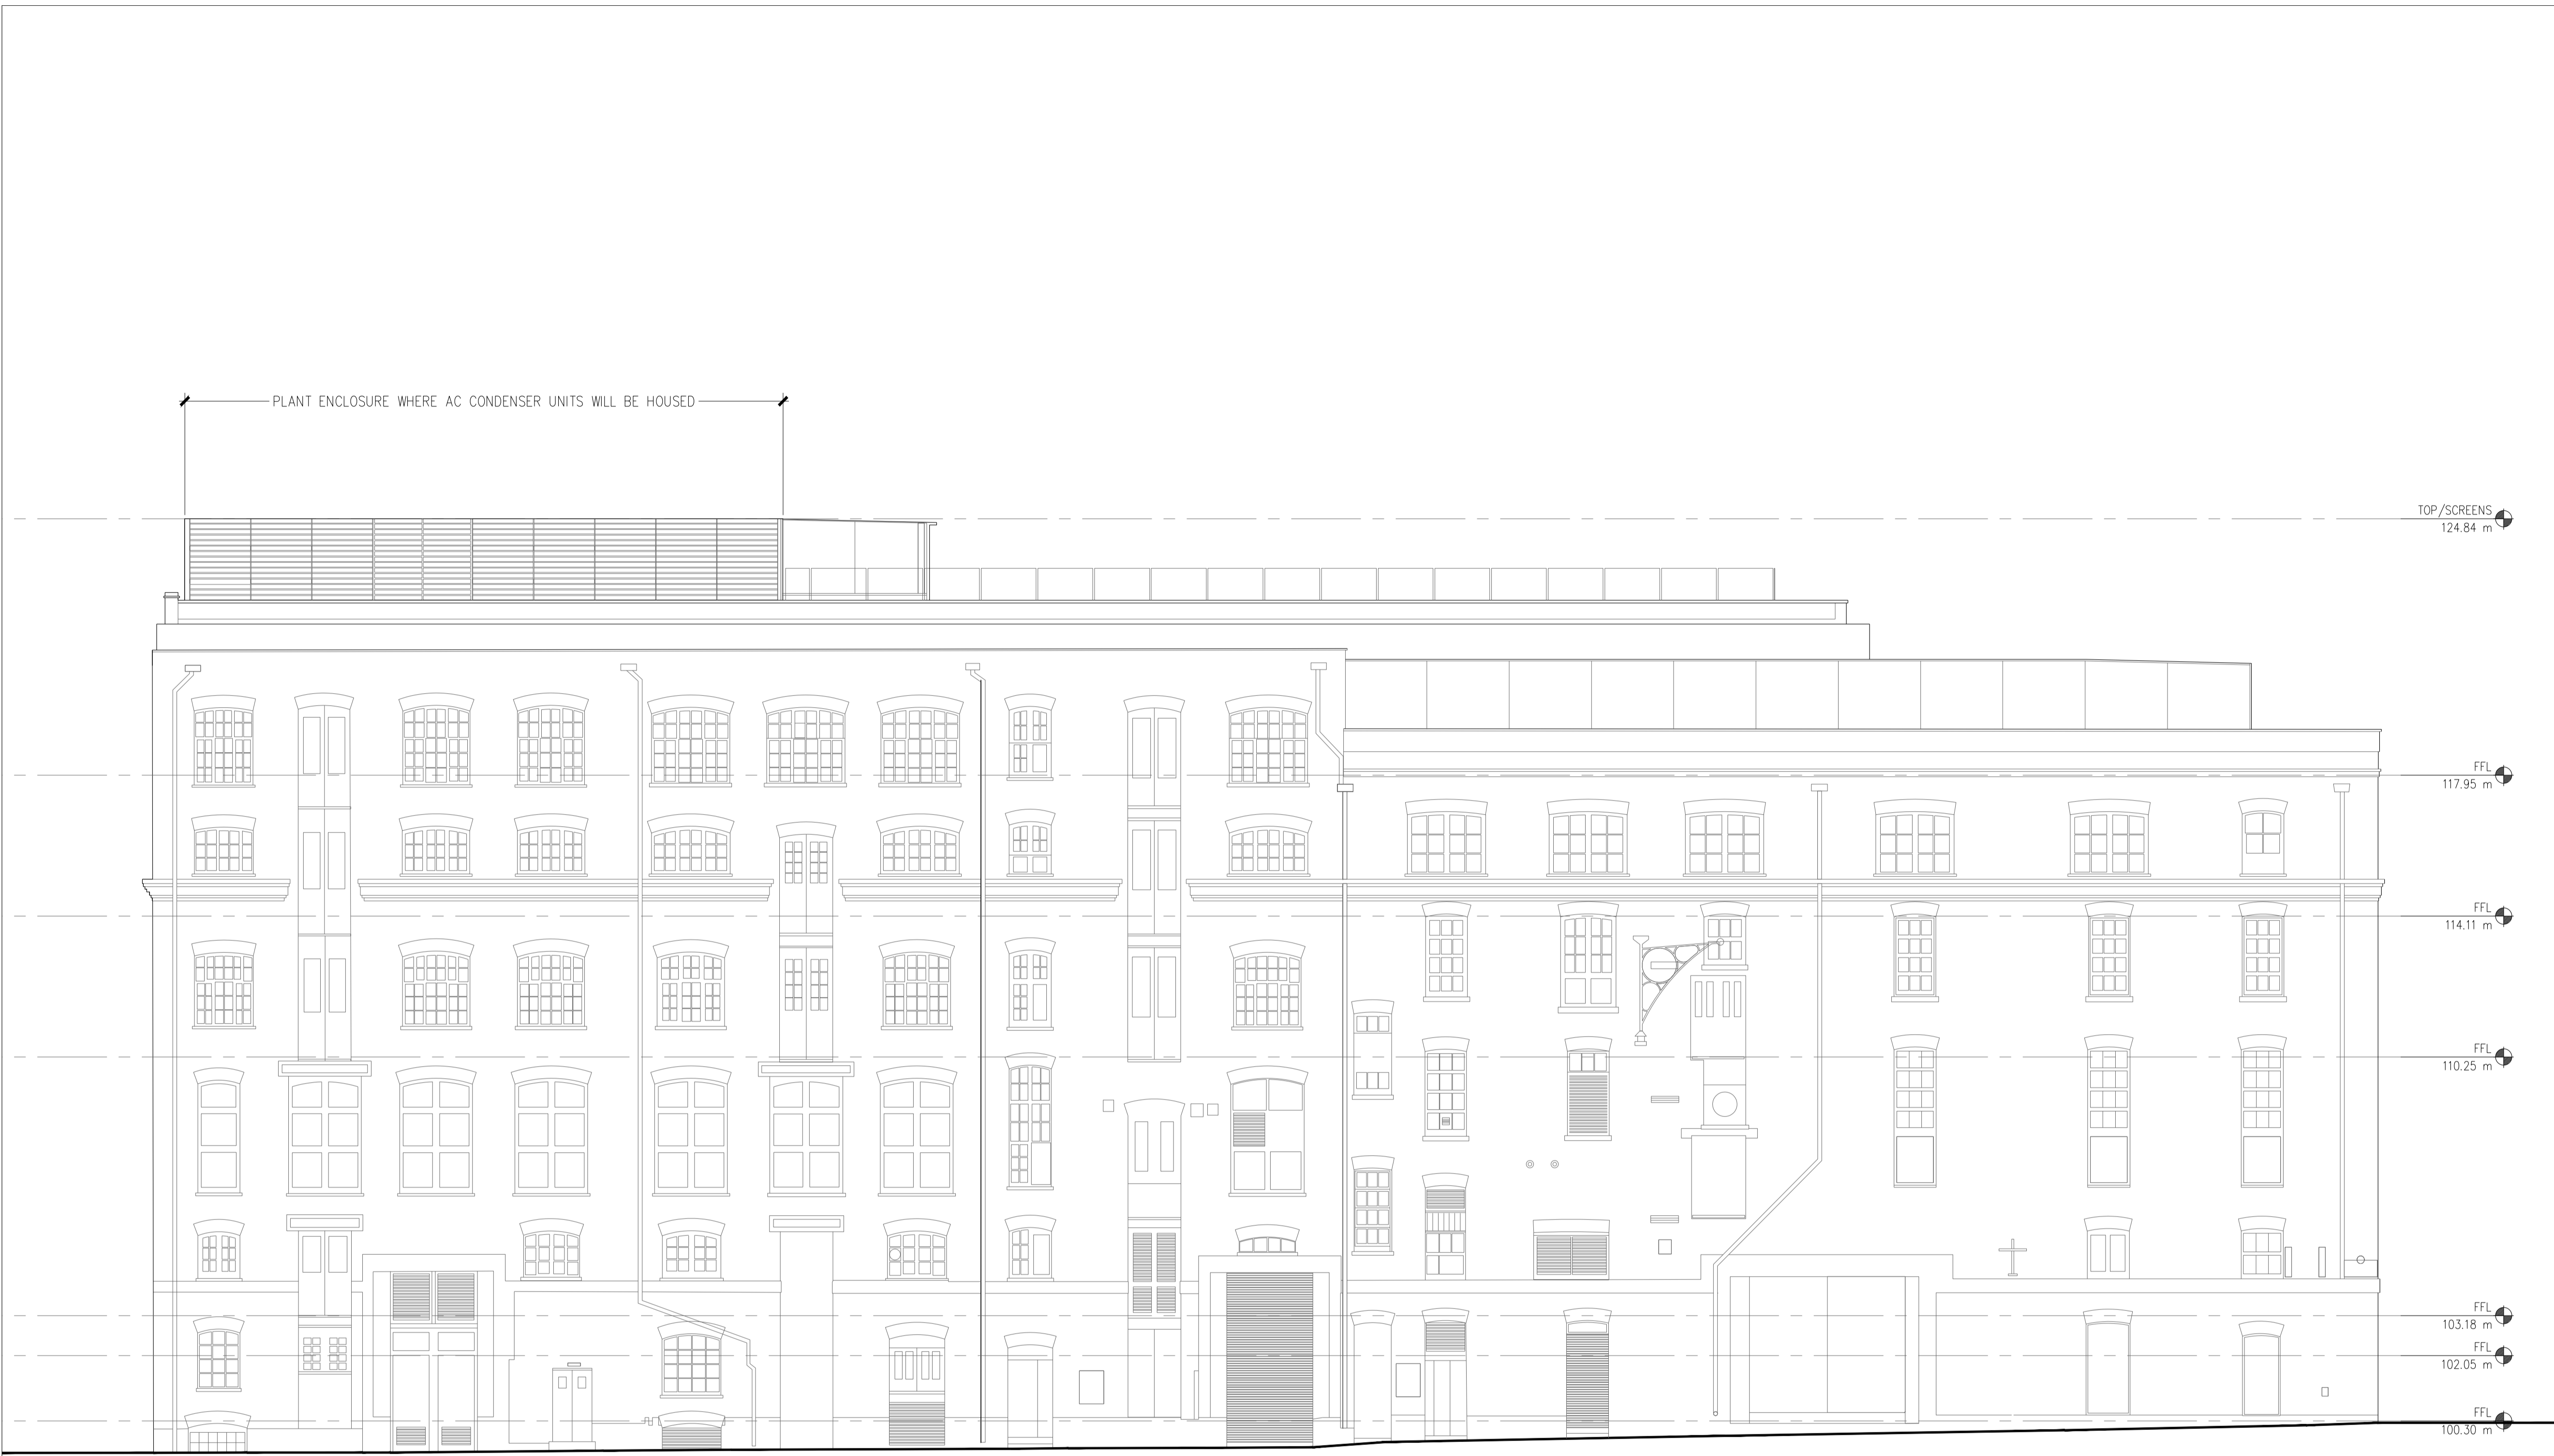

the original size of this A1 sheet is 841mm x 594mm Copyright © 2018 WATG. All rights reserved.

1 EXISTING ELEVATION - SHELTON STREET
 1 : 100

