

**NOT FOR CONSTRUCTION**

NOTICE  
 This document and its contents are the copyright of the designer. Any party receiving this document does so in confidence and agrees that information contained herein shall not be published in whole or in part or disclosed to others without the express prior written consent of WATG. Do not Scale. All dimensions to be checked on site. All information on these drawings are for aesthetic content only.

**DISCLAIMER**  
 ELEVATION DRAWING REPRODUCED WITH  
 KIND PERMISSION OF GPAD LONDON LTD.

key plan

/ 2018-12-12 PLANNING APPLICATION

no. date issue  
 issues | revisions

**7 DIALS  
 WAREHOUSE**

ARCHITECTURE  
 -----  
 EXISTING SECTION AA


sheet title

project no. 187083 05-NOV-2018

checked by: -- /  
 drawn by: MM /  
 scale: 1 : 100 @ A1 revision

**A12-140**

sheet no.

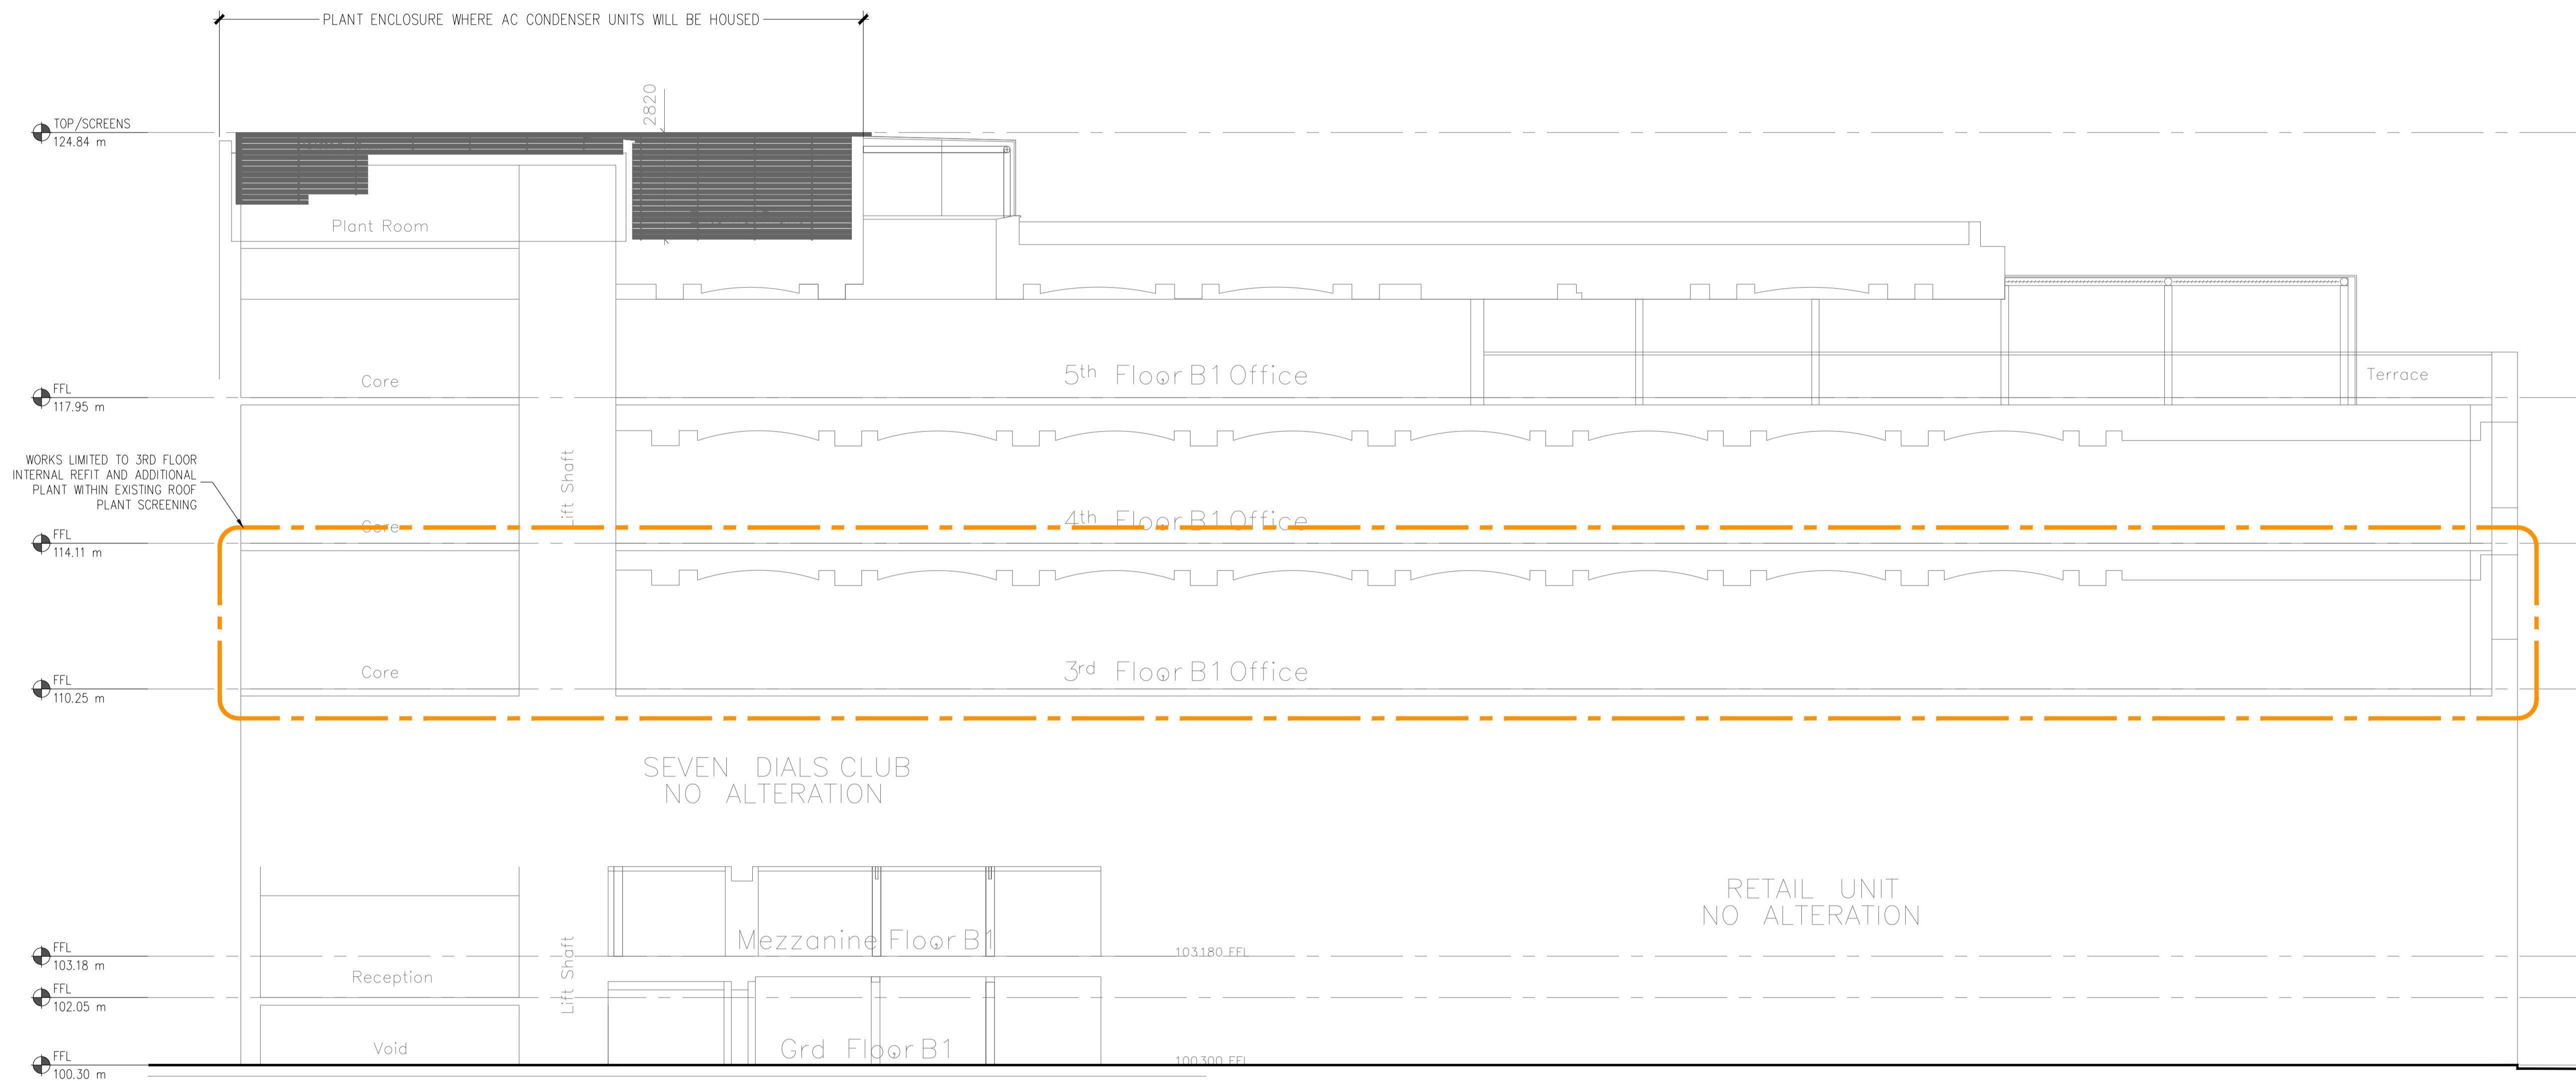

Copyright © 2018 WATG. All rights reserved.

the original size of this A1 sheet is 841mm x 594mm

**1** EXISTING SECTION AA  
 1 : 100

