

NOT FOR CONSTRUCTION

NOTICE
 This document and its contents are the copyright of the designer. Any party receiving this document does so in confidence and agrees that information contained herein shall not be published in whole or in part or disclosed to others without the express prior written consent of WATG. Do not scale. All dimensions to be checked on site. All information on these drawings are for aesthetic context only.

DISCLAIMER
 ELEVATION DRAWING REPRODUCED WITH
 KIND PERMISSION OF GPAD LONDON LTD.

key plan

/ 2018-12-12 PLANNING APPLICATION

no. date issue
 issues | revisions

**7 DIALS
 WAREHOUSE**

ARCHITECTURE

EXISTING SECTION BB

sheet title

project no. 187083 05-NOV-2018


checked by: -- /

drawn by: MM /

scale: 1 : 100 @ A1 revision

A12-145

sheet no.

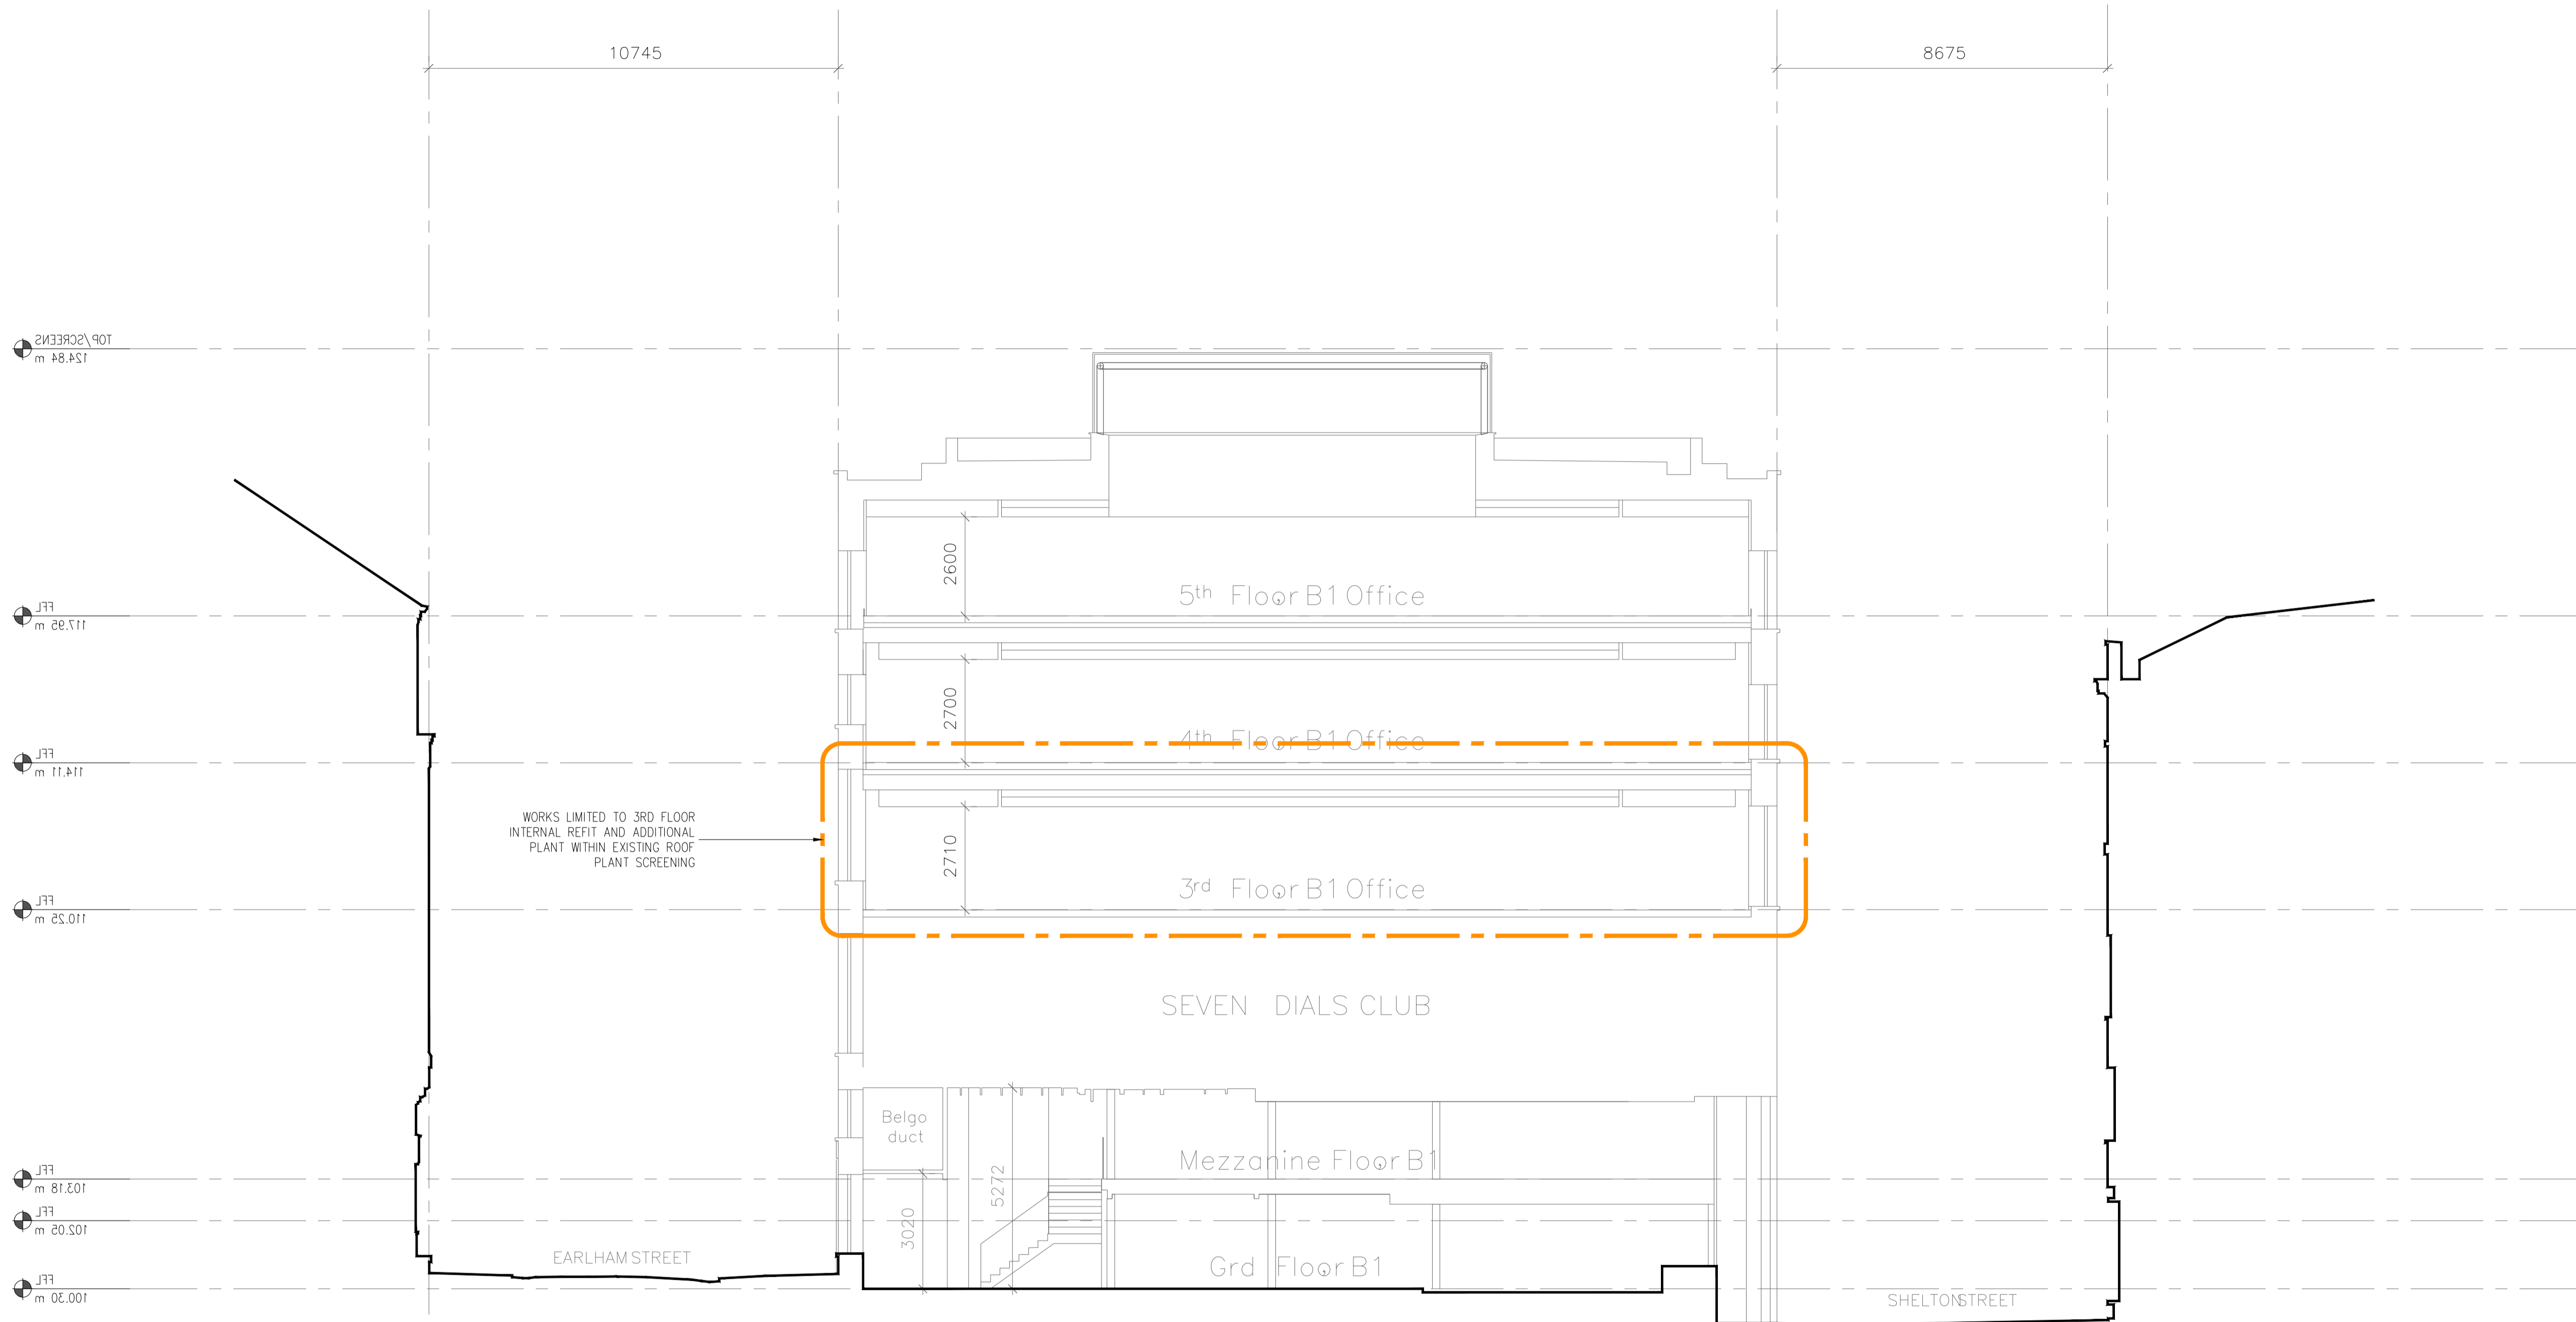

the original size of this A1 sheet is 841mm x 594mm Copyright © 2018 WATG. All rights reserved.

1 PLAN LEVEL 3 - EXISTING SECTION BB
 1 : 100

