



PROPOSED 1:50

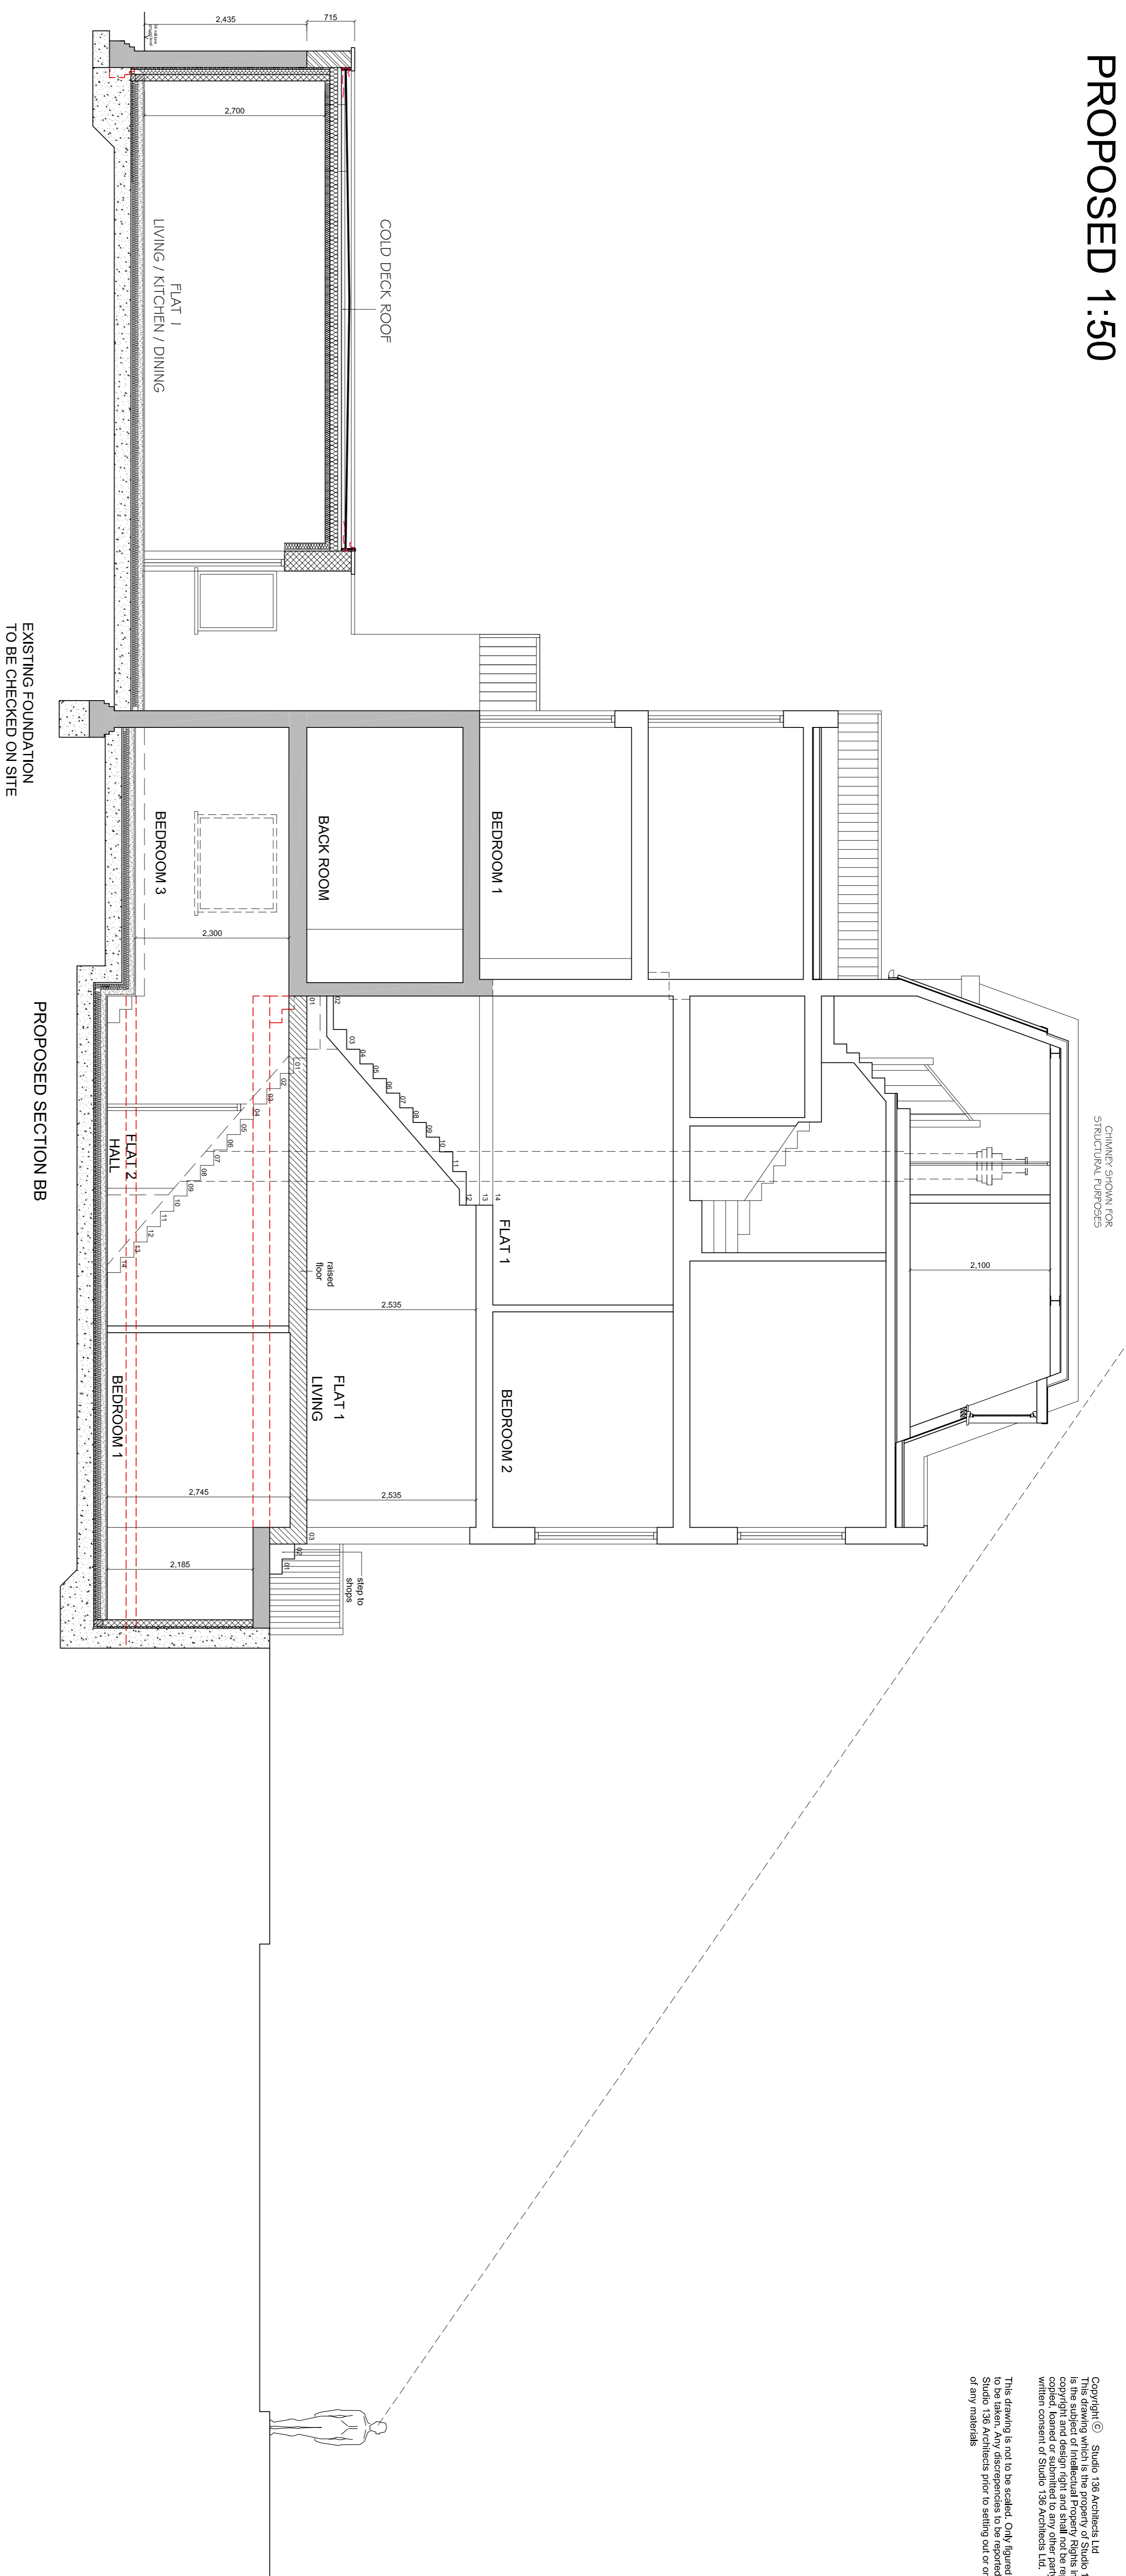

CHIMNEY SHOWN FOR STRUCTURAL PURPOSES

Copyright © Studio 136 Architects Ltd
This drawing which is the property of Studio 136 Architects Ltd
copyright and design right and shall not be reproduced,
copied, loaned or submitted to any other party without the
written consent of Studio 136 Architects Ltd.
This drawing is not to be scaled. Only figured dimensions
to be taken. Any discrepancies to be reported to the
Studio 136 Architects Ltd prior to setting out or ordering
of any materials.

PROPOSED 1:100

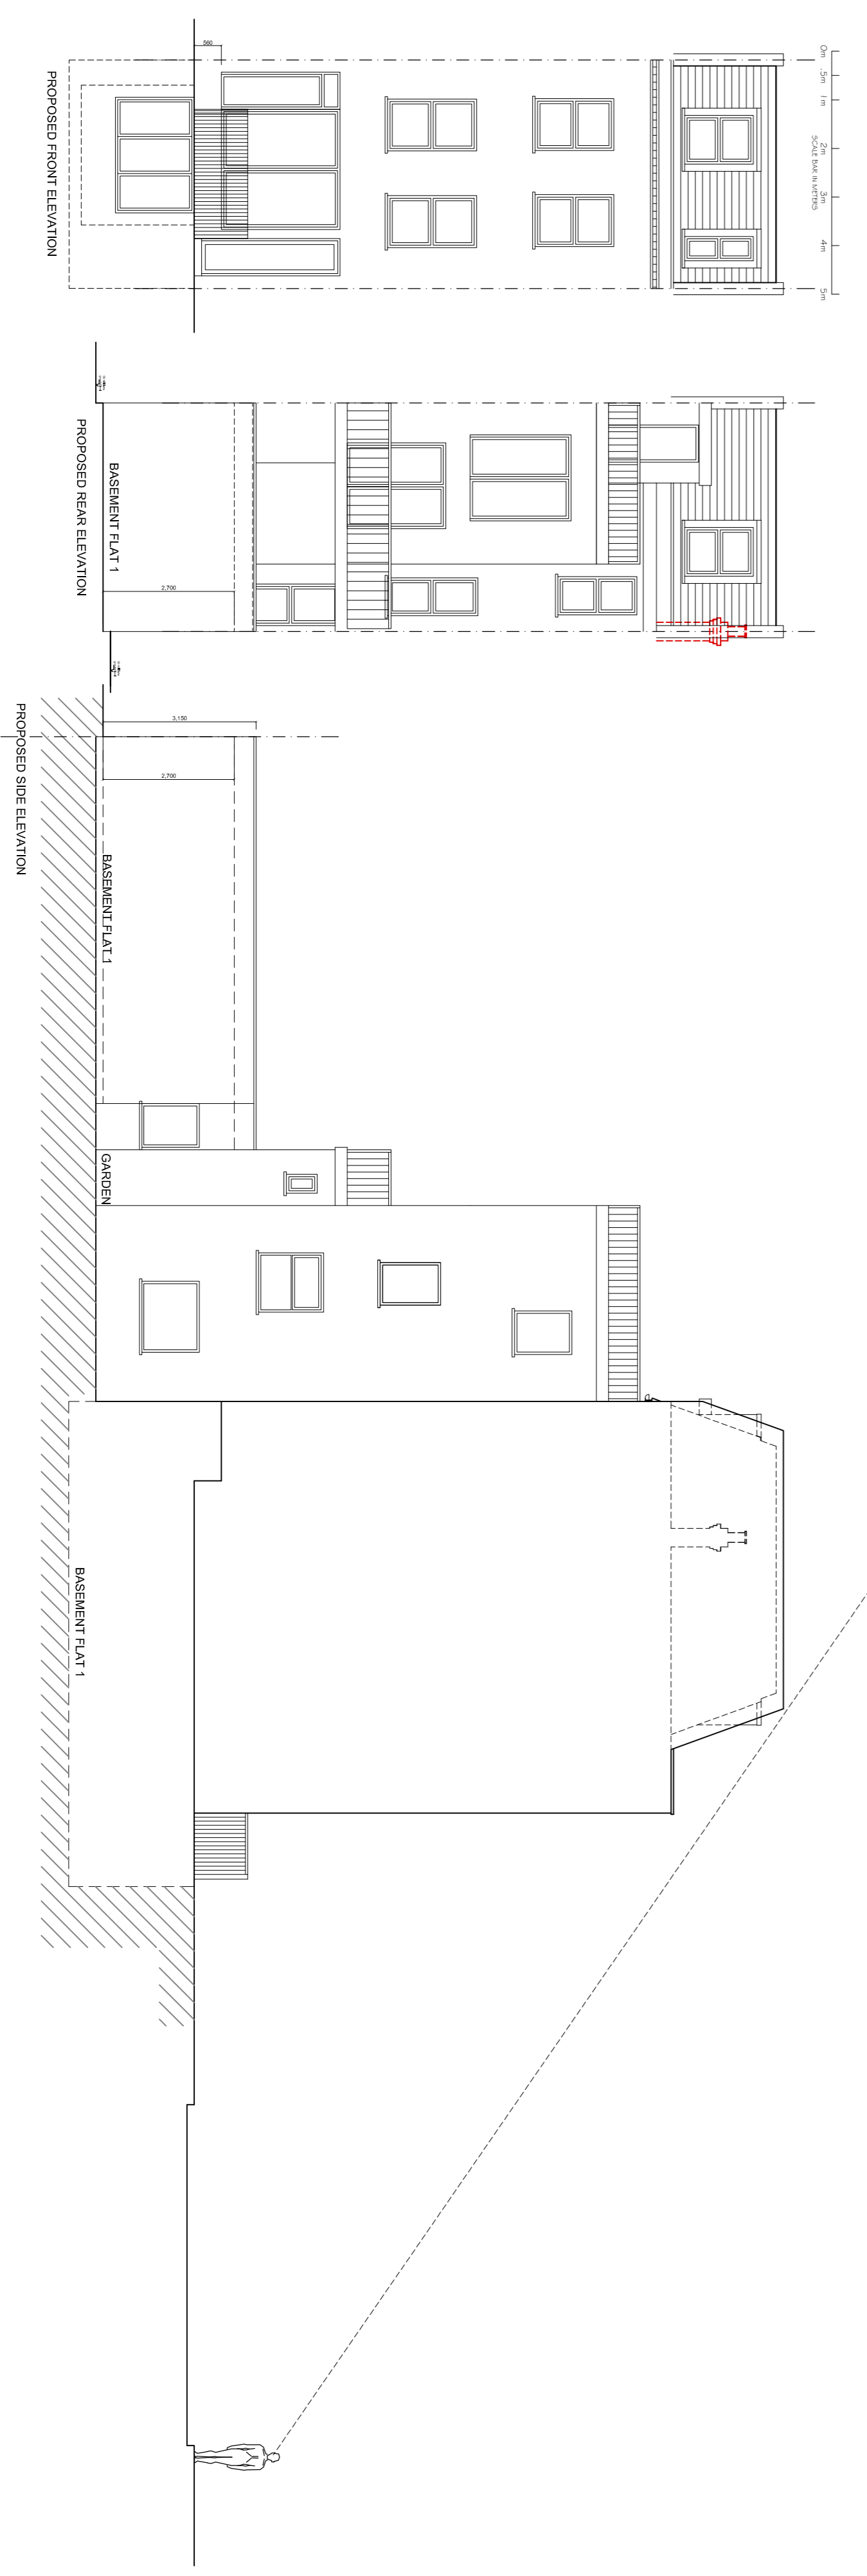

studio 136 architects
5 The Broadway, Wembley, Middlesex, HA9 8JF
Tel: 020 8807 7131
Email: info@studio136.co.uk

Client:
Simon Ghaffar
58 MILL LANE
LONDON
NW6 1NJ

Project:
58 MILL LANE
LONDON
NW6 1NJ

Drawing Title:
EXISTING SECTION

Scale	Drawn	Checked	Approved
1:100 @ A1	-	-	-
	CCT 2014	-	-

Drawing Number: **ST_14_58MILL_003** Rev: **B**

All new materials to match existing. All new side windows to be obscure-glazed and fixed shut up to 1.7m above internal floor level.