


Second Floor
 FFL 43.775

First Floor
 FFL 40.625

Ground Floor
 FFL 37.475

Basement
 FFL 34.320

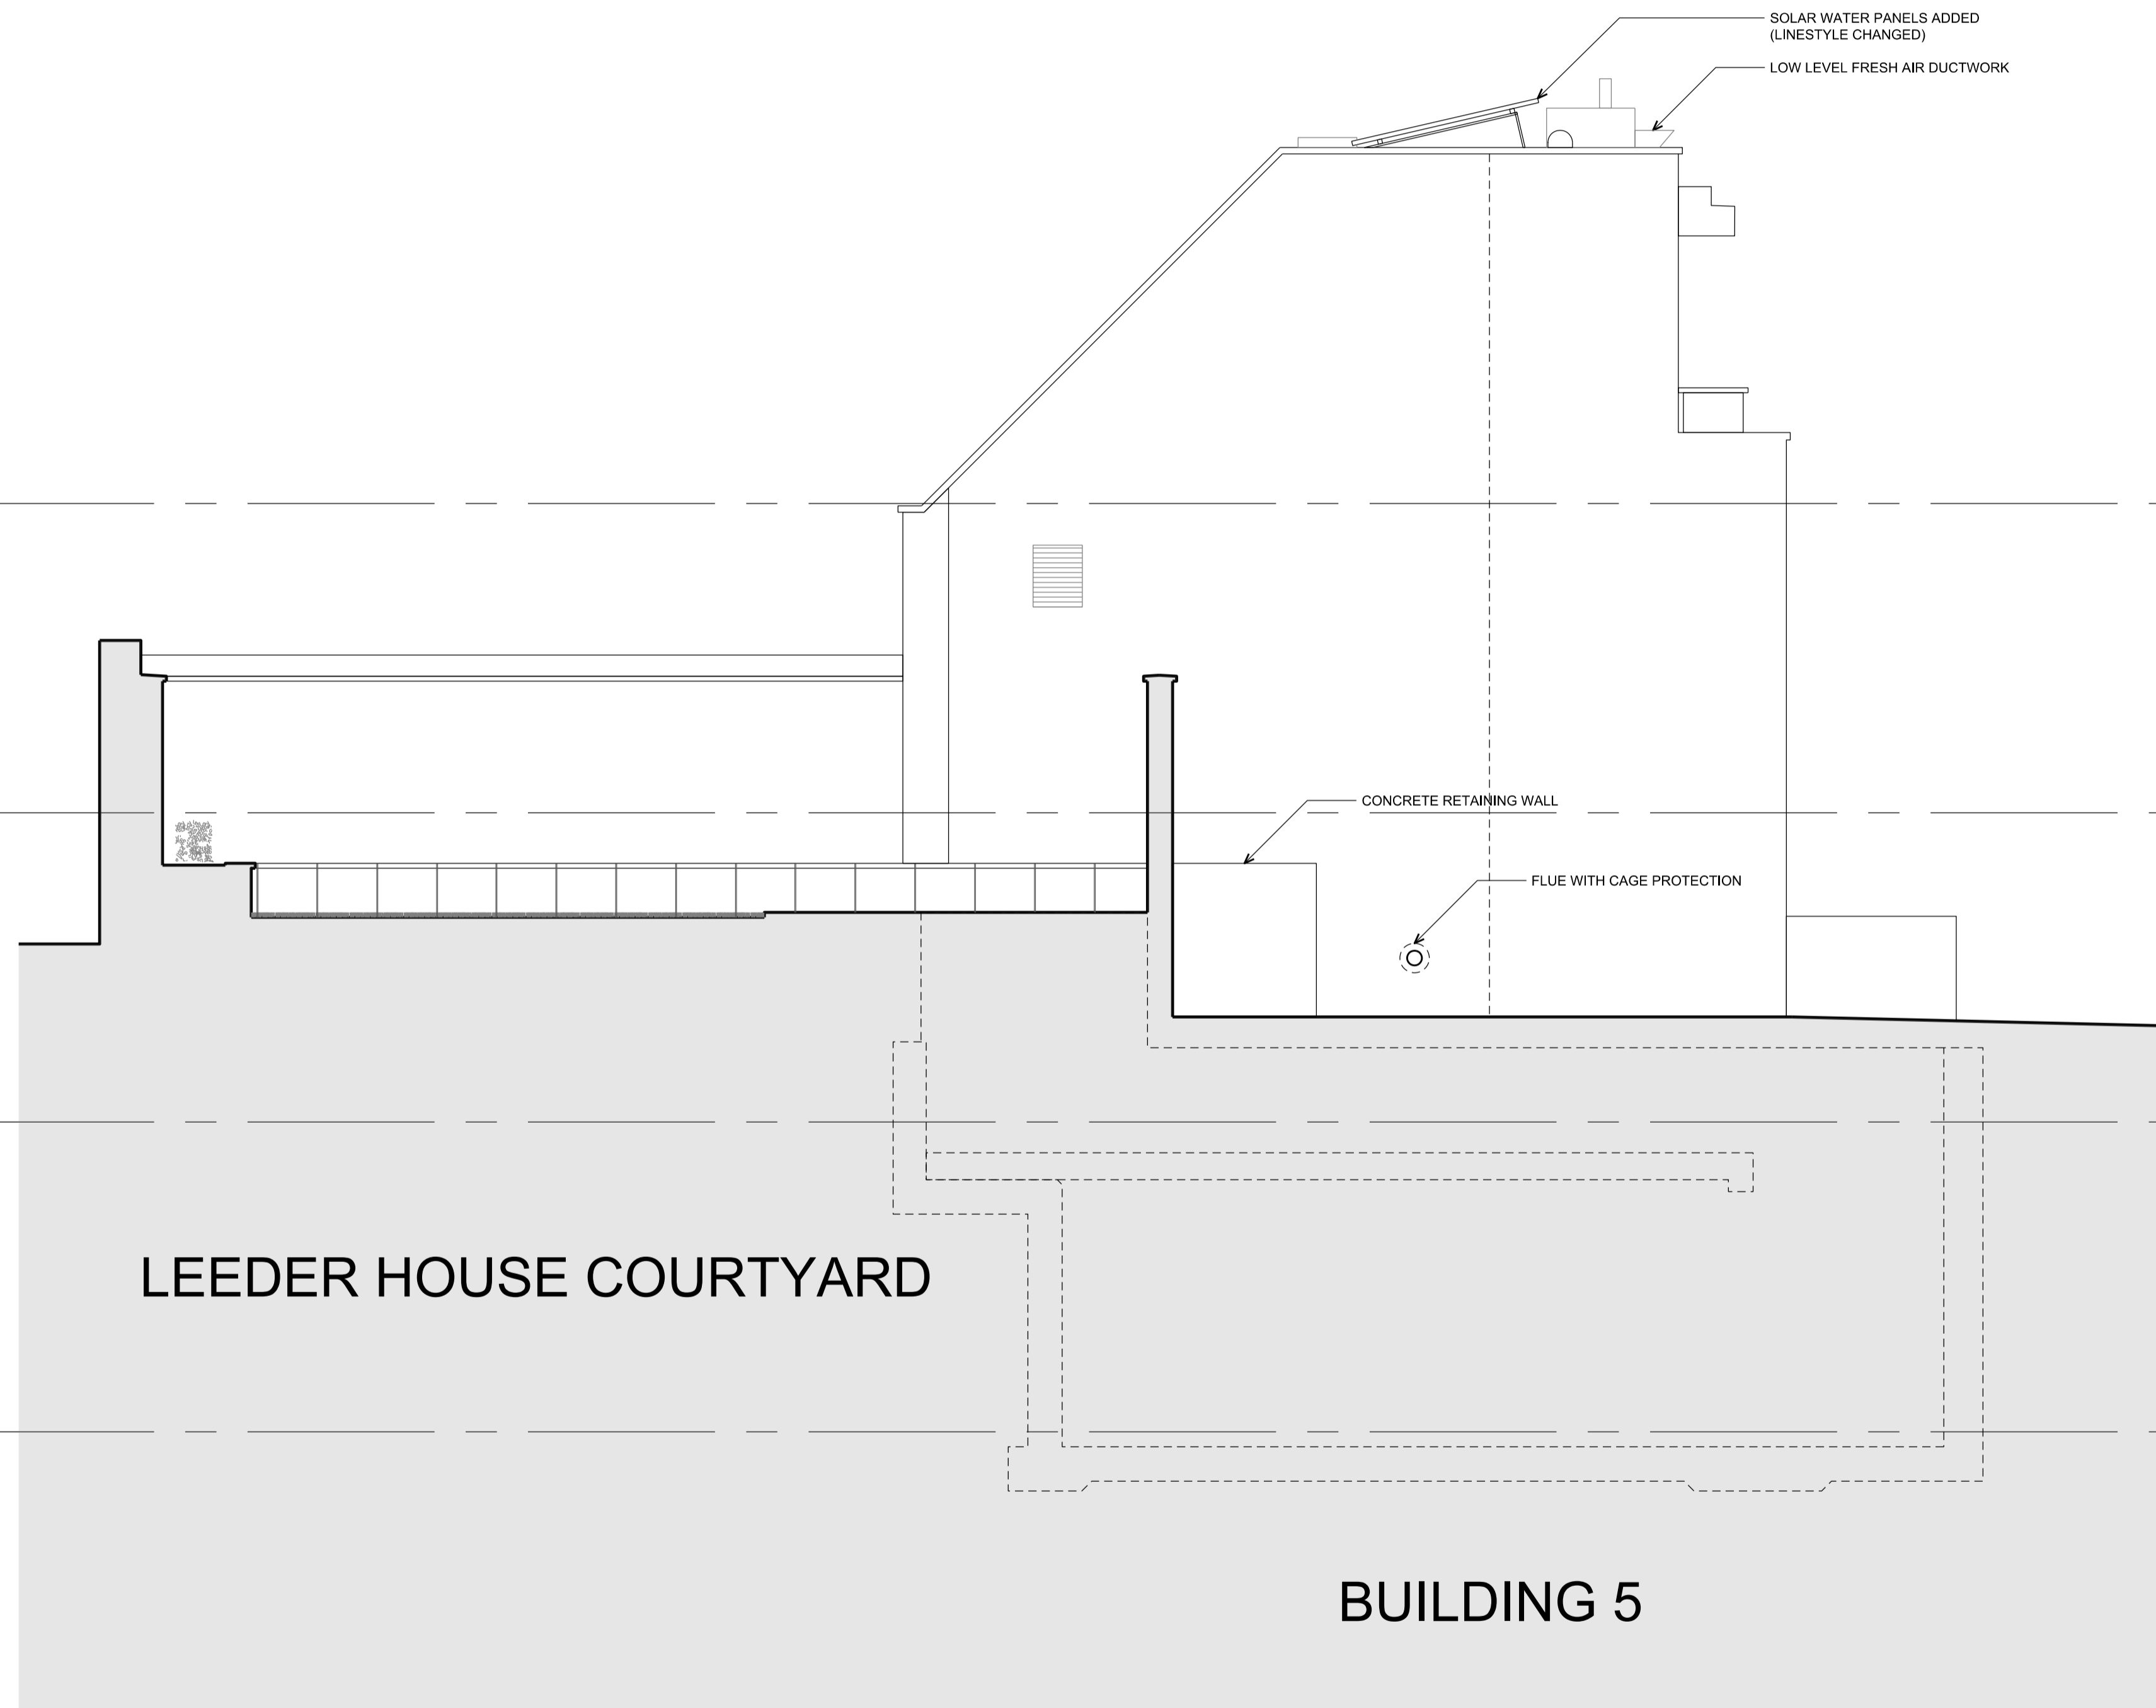

SOLAR WATER PANELS ADDED
 (LIFESTYLE CHANGED)
 LOW LEVEL FRESH AIR DUCTWORK

CONCRETE RETAINING WALL

FLUE WITH CAGE PROTECTION

LEEDER HOUSE COURTYARD

BUILDING 5

DOONE SILVER KERR

THIS DRAWING HAS BEEN DERIVED FROM PKS ARCHITECTS LLP CAD DATA AND
 UPDATED SURVEY INFORMATION SUPPLIED BY RGL SURVEYS LTD.

PLANNING

DO NOT SCALE FROM THIS DRAWING ; Verify all dimensions on site

PKS architects	project	6 Erskine Road		
	title	Proposed Elevation - Building 5 Gable Wall		
	scale	1:50 @ A1	author	KC
	date	09.09.14	job no.	835
		dwg no.	250-10	rev.
				A