


©PKS Architects LLP September 2013

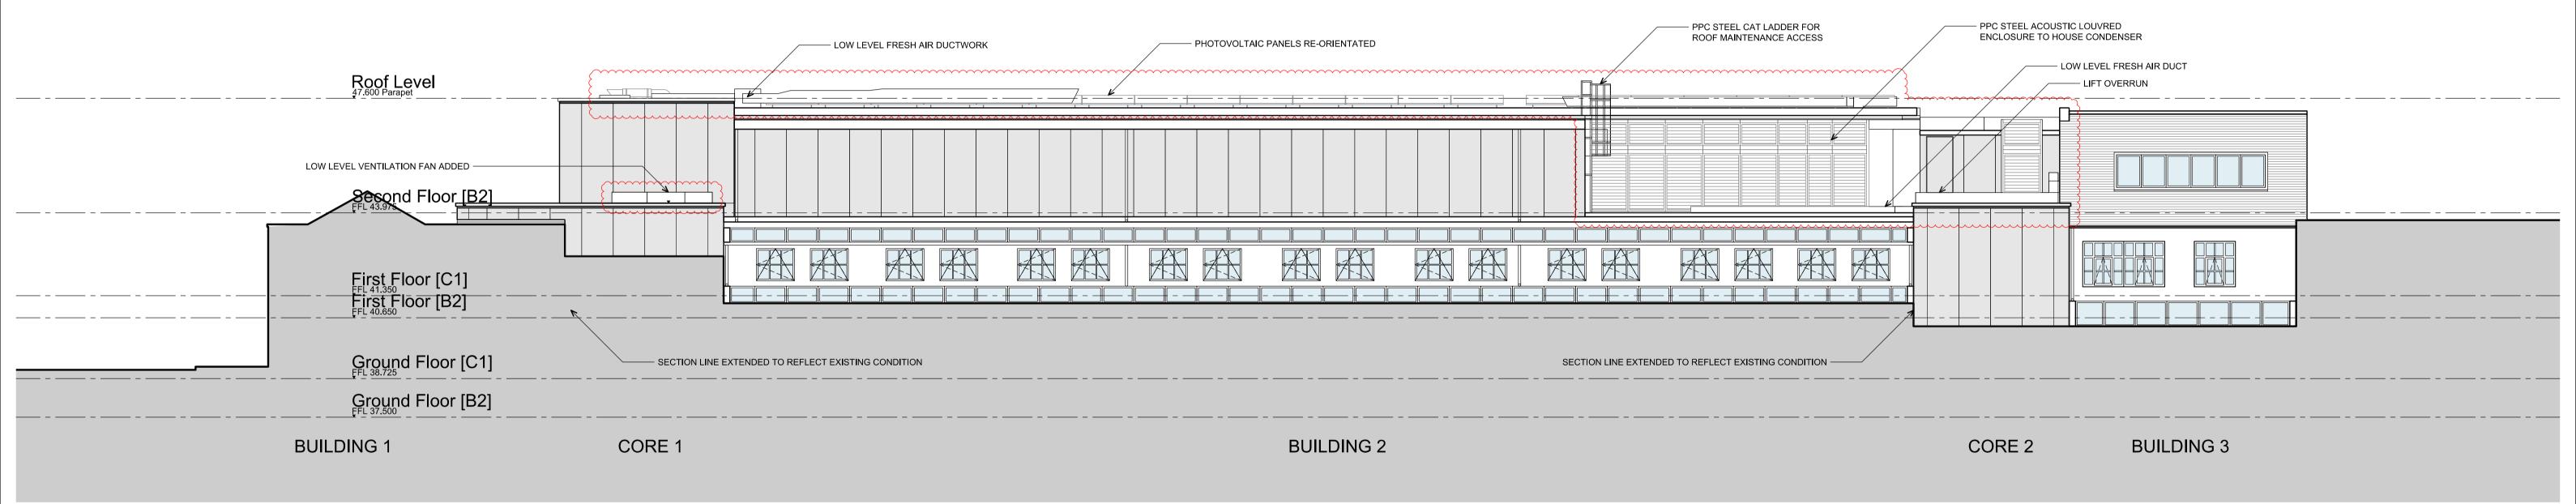

## DOONE SILVER KERR

THIS DRAWING HAS BEEN DERIVED FROM PKS ARCHITECTS LLP CAD DATA AND UPDATED SURVEY INFORMATION SUPPLIED BY RGL SURVEYS LTD.

## **PLANNING**

<sup>roject</sup> 6 Erskine Road

© PKS Architects LLP 10 Deane House Studios, Greenwood Place, London, NW5 1LB t. 020 7424 4800 f. 020 7424 4801 e. pks@pksarchitects.com

Proposed Elevation - Building 2 Exterior

050-05