



basement scale: four feet to an inch.

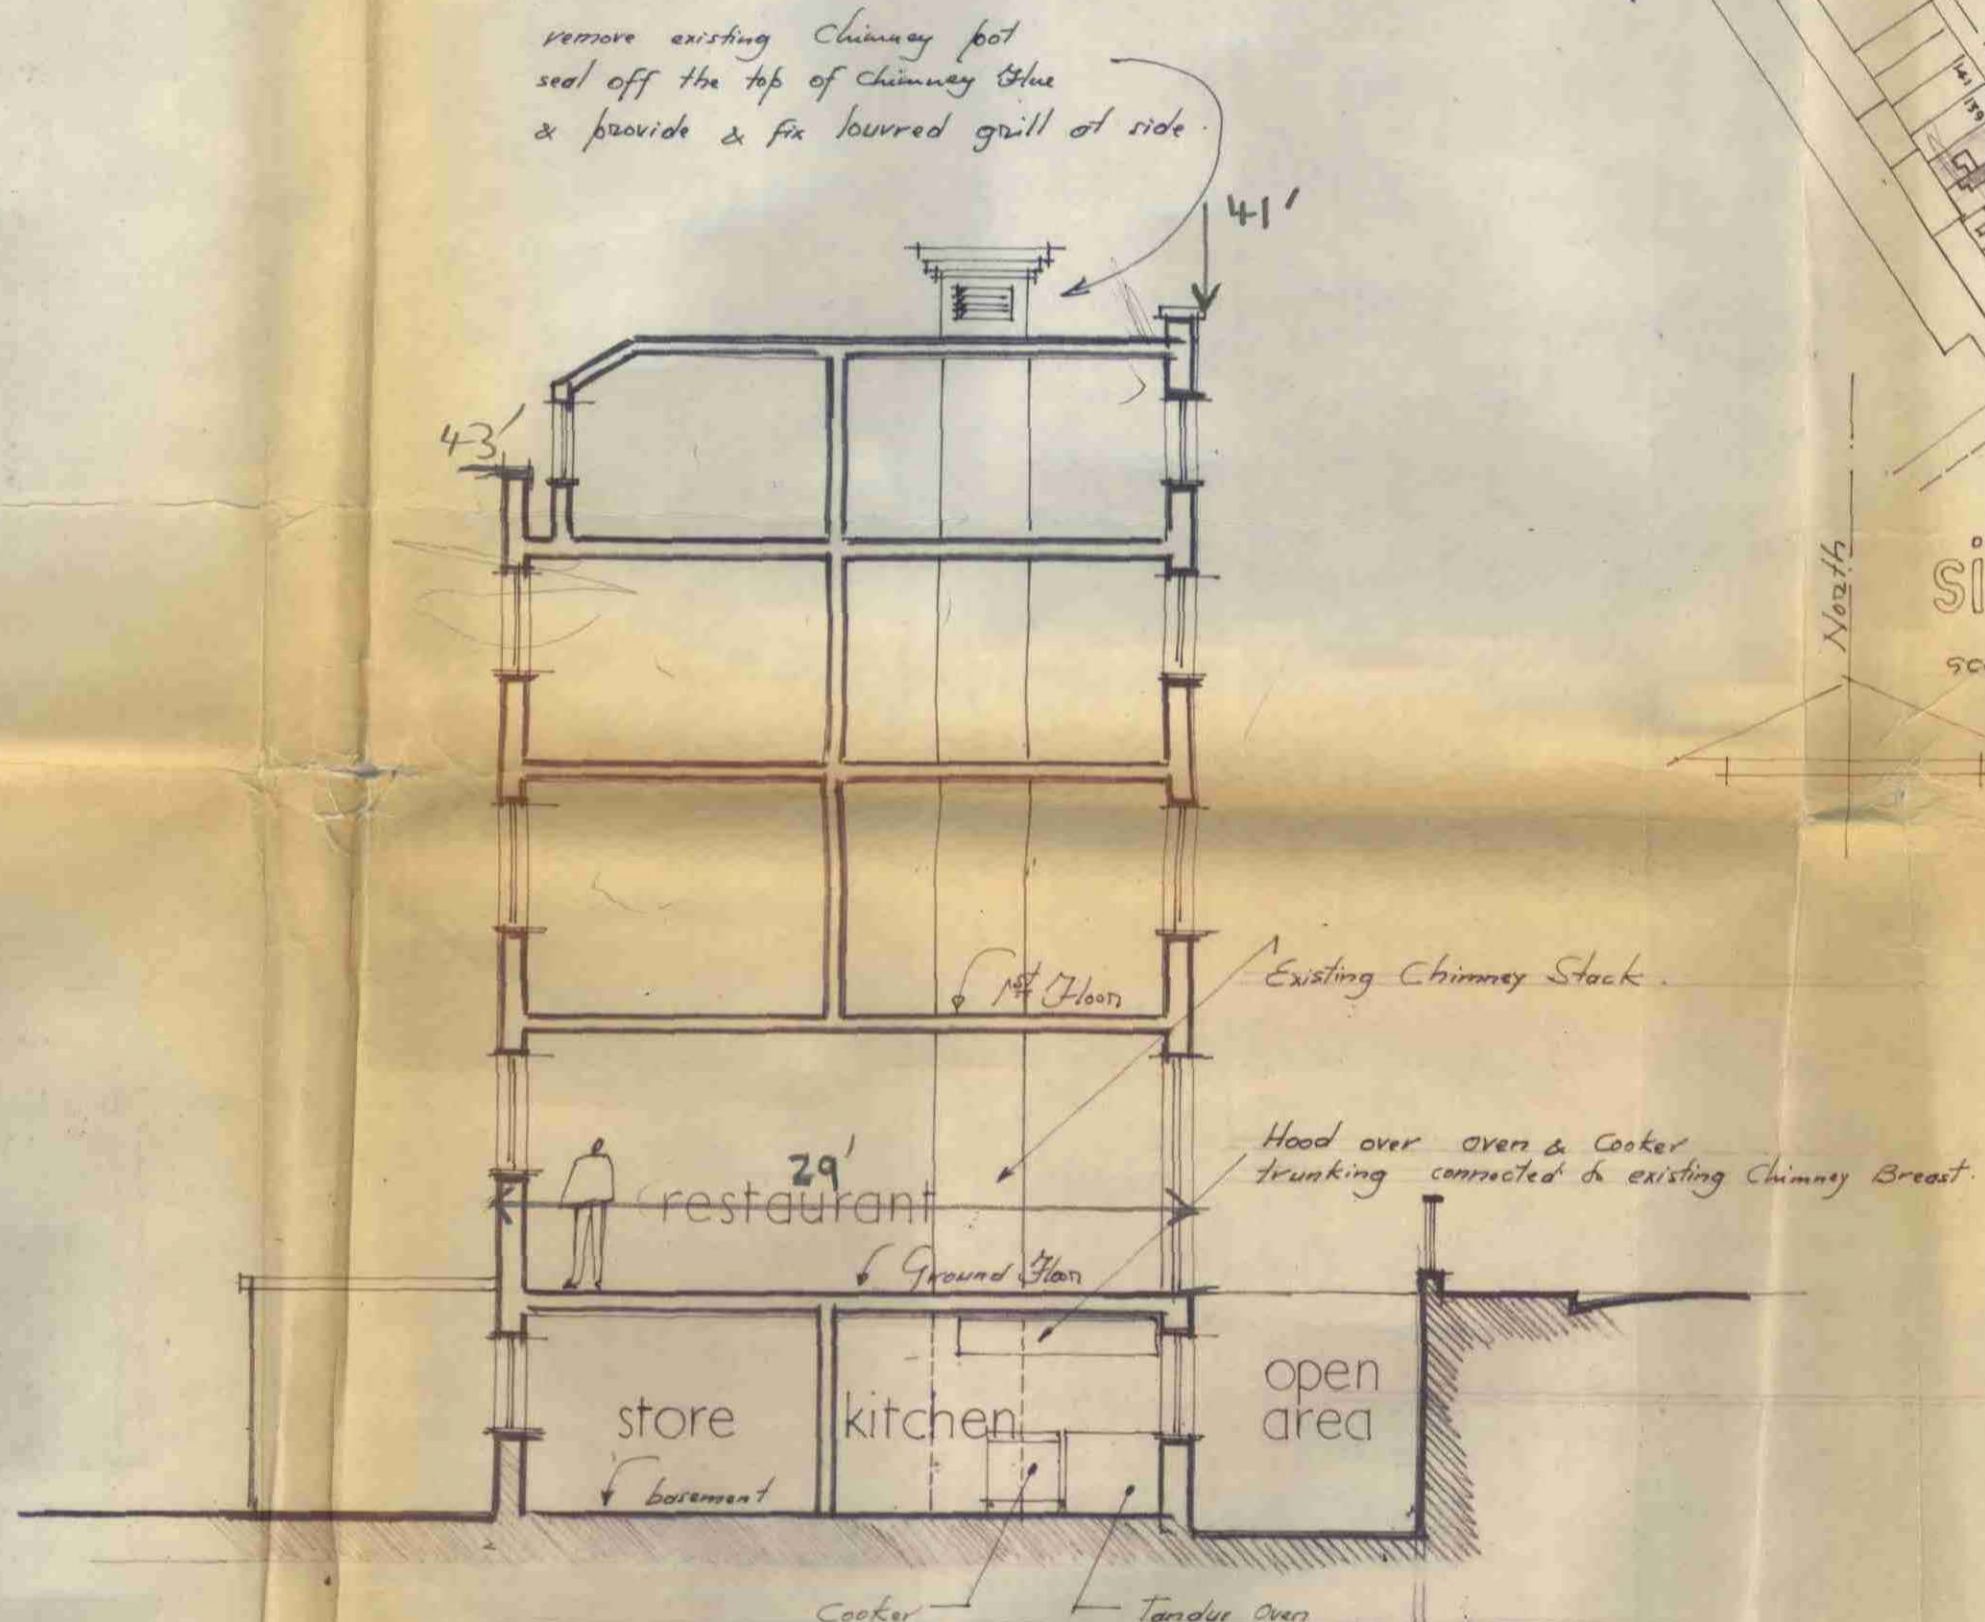

section X X scale: eight feet to an inch.

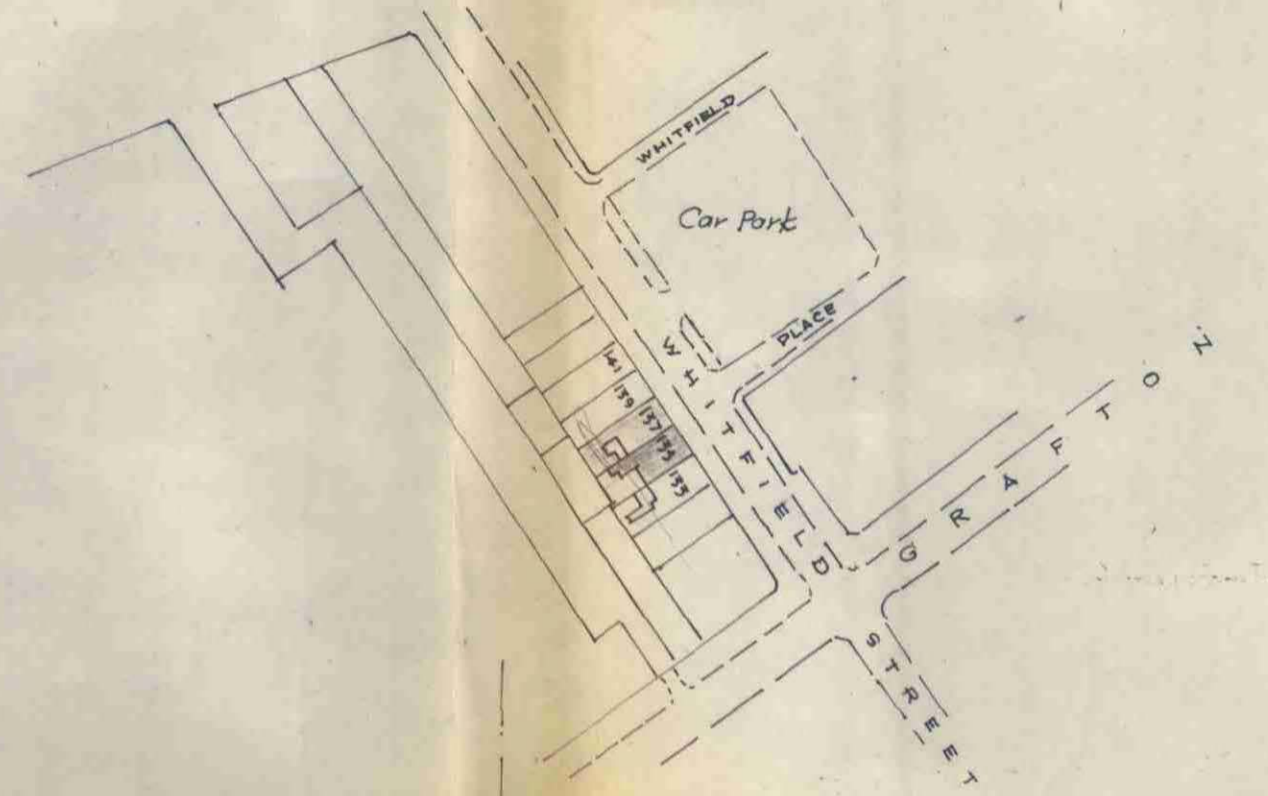


site plan scale: 1/1250



135/137 Whitfield Street, W.I.

CTP/M12/29/9 3442

Whitfield Street

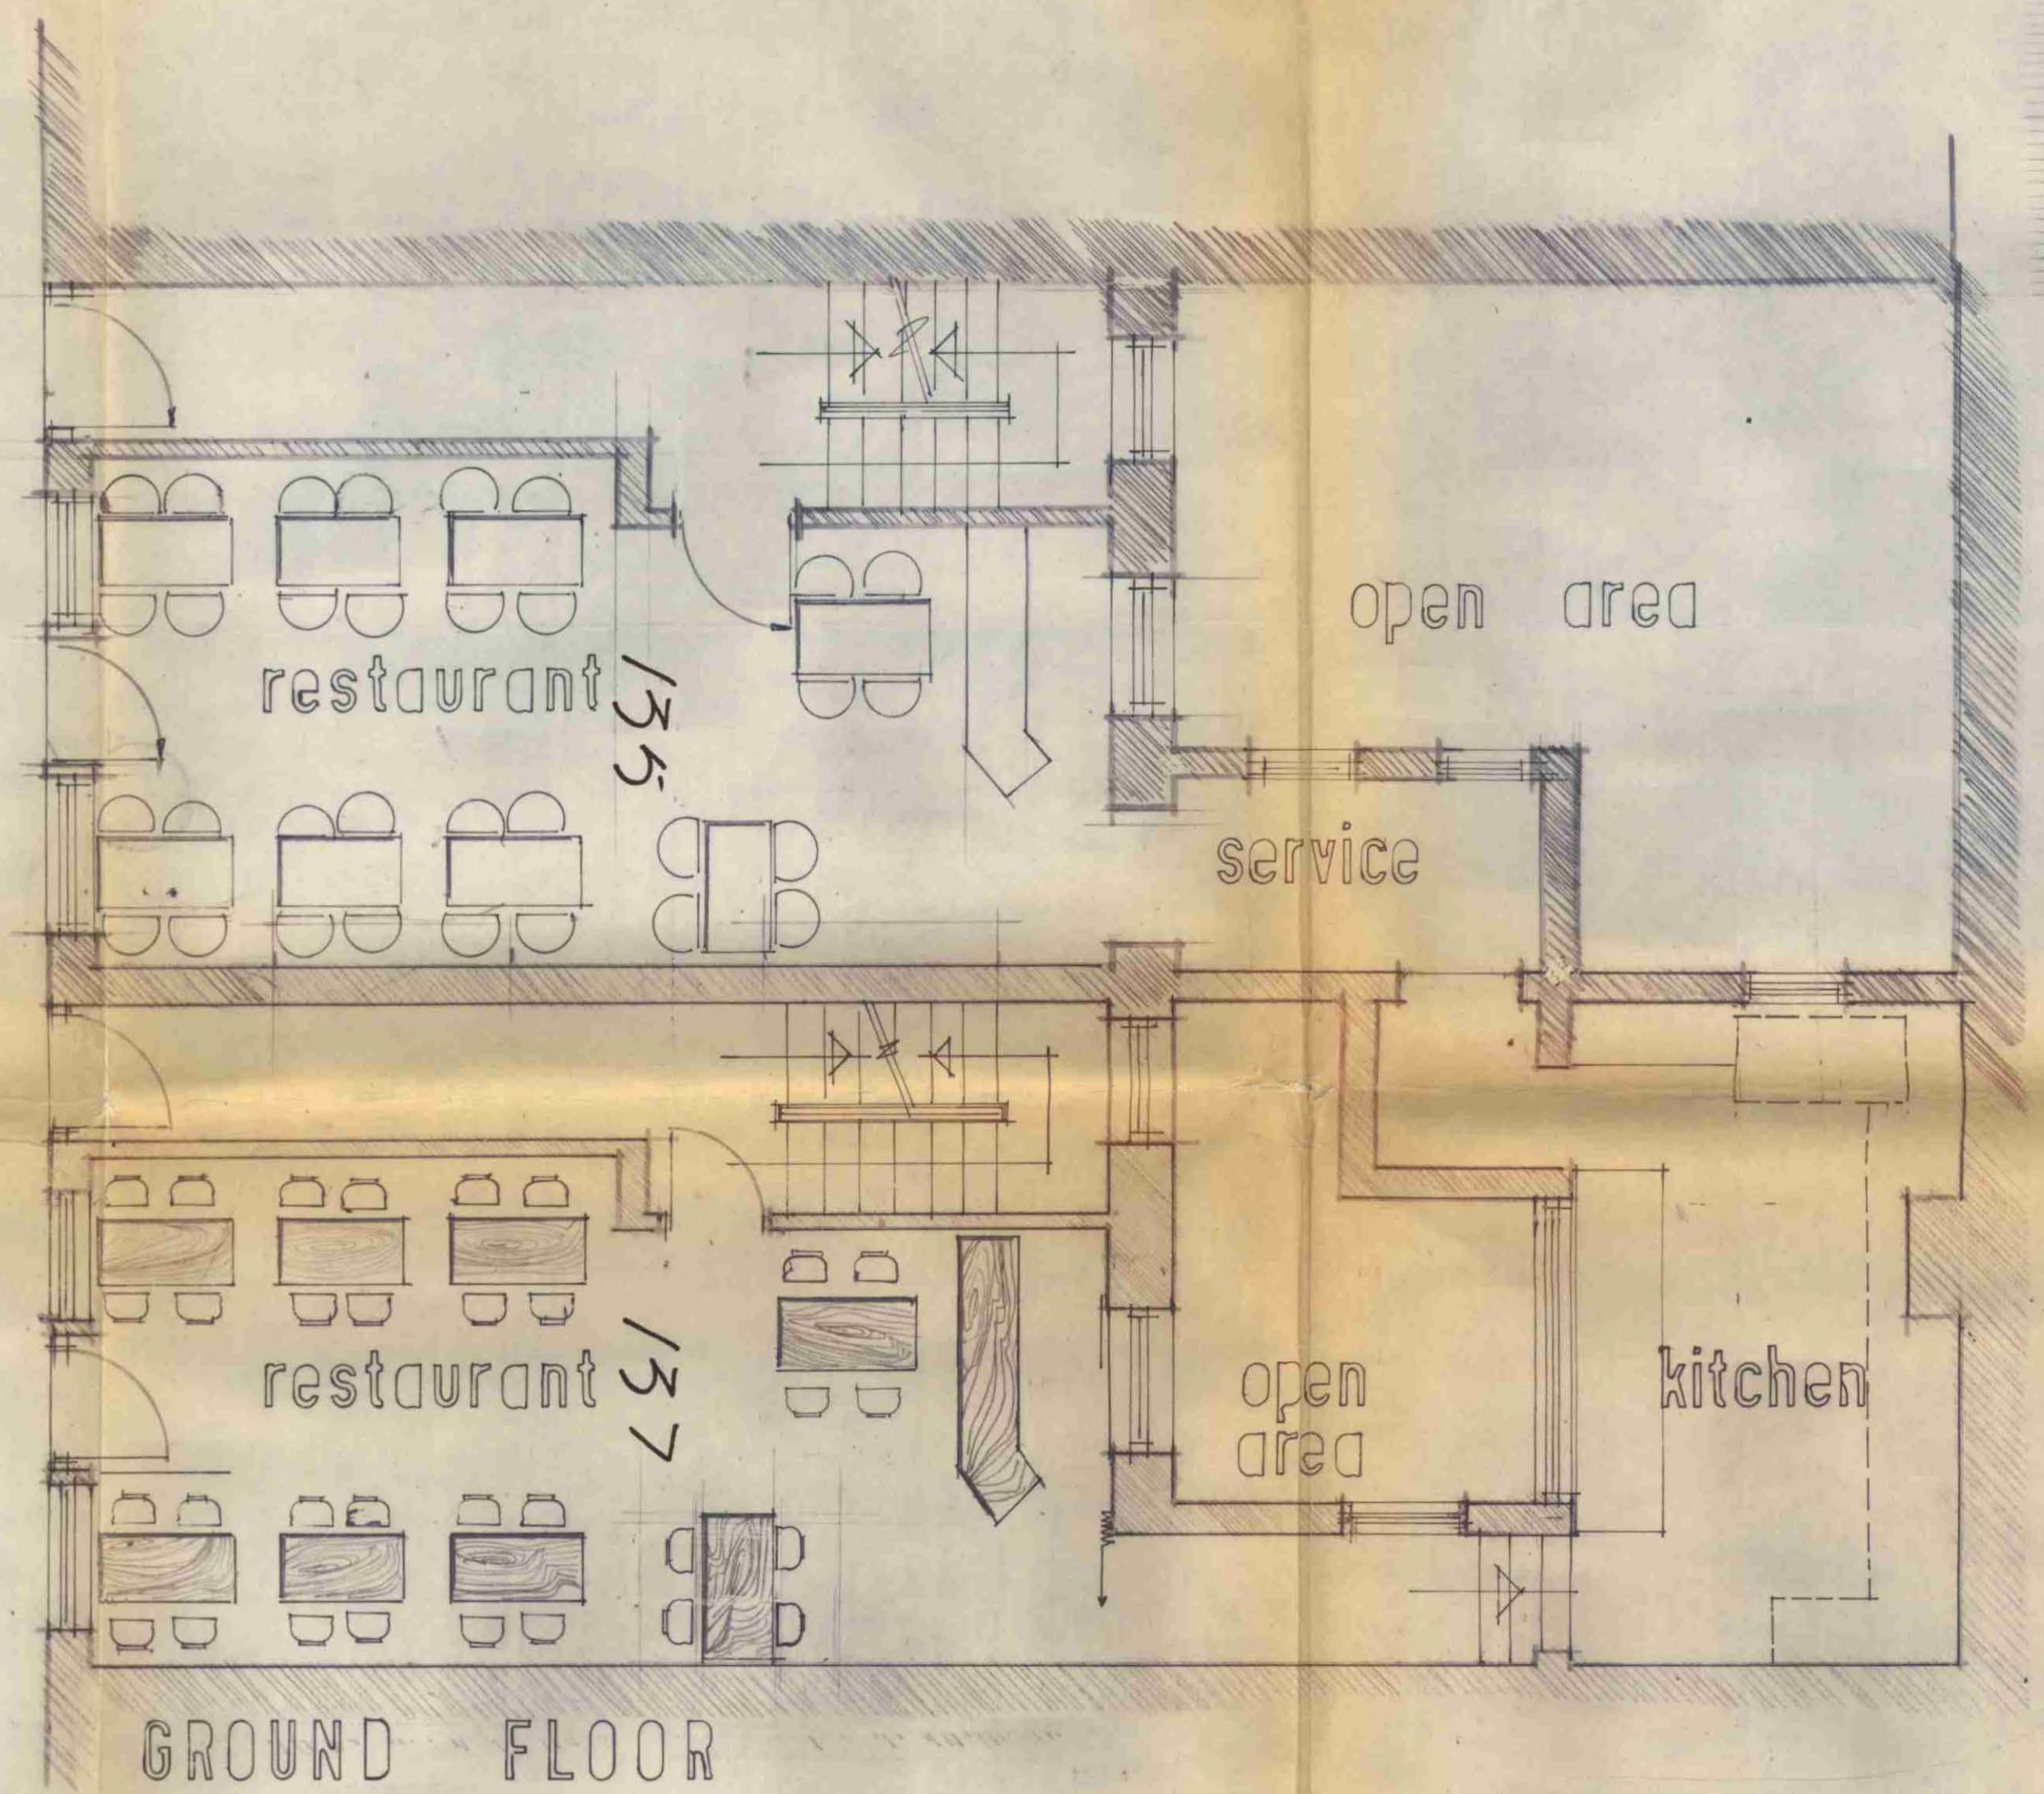

- key:
- w.c.s shown coloured: [shaded rectangle]
 - Beer, wine & spirit Counter: [rectangle with horizontal lines]
 - Beer, wine & spirit Store: [rectangle with vertical lines]

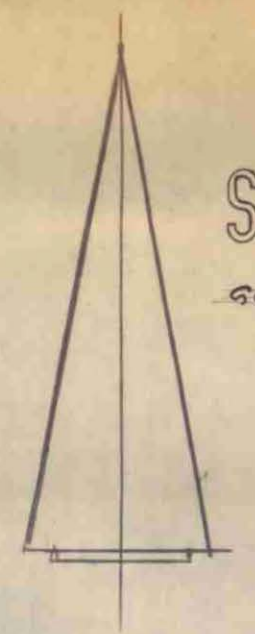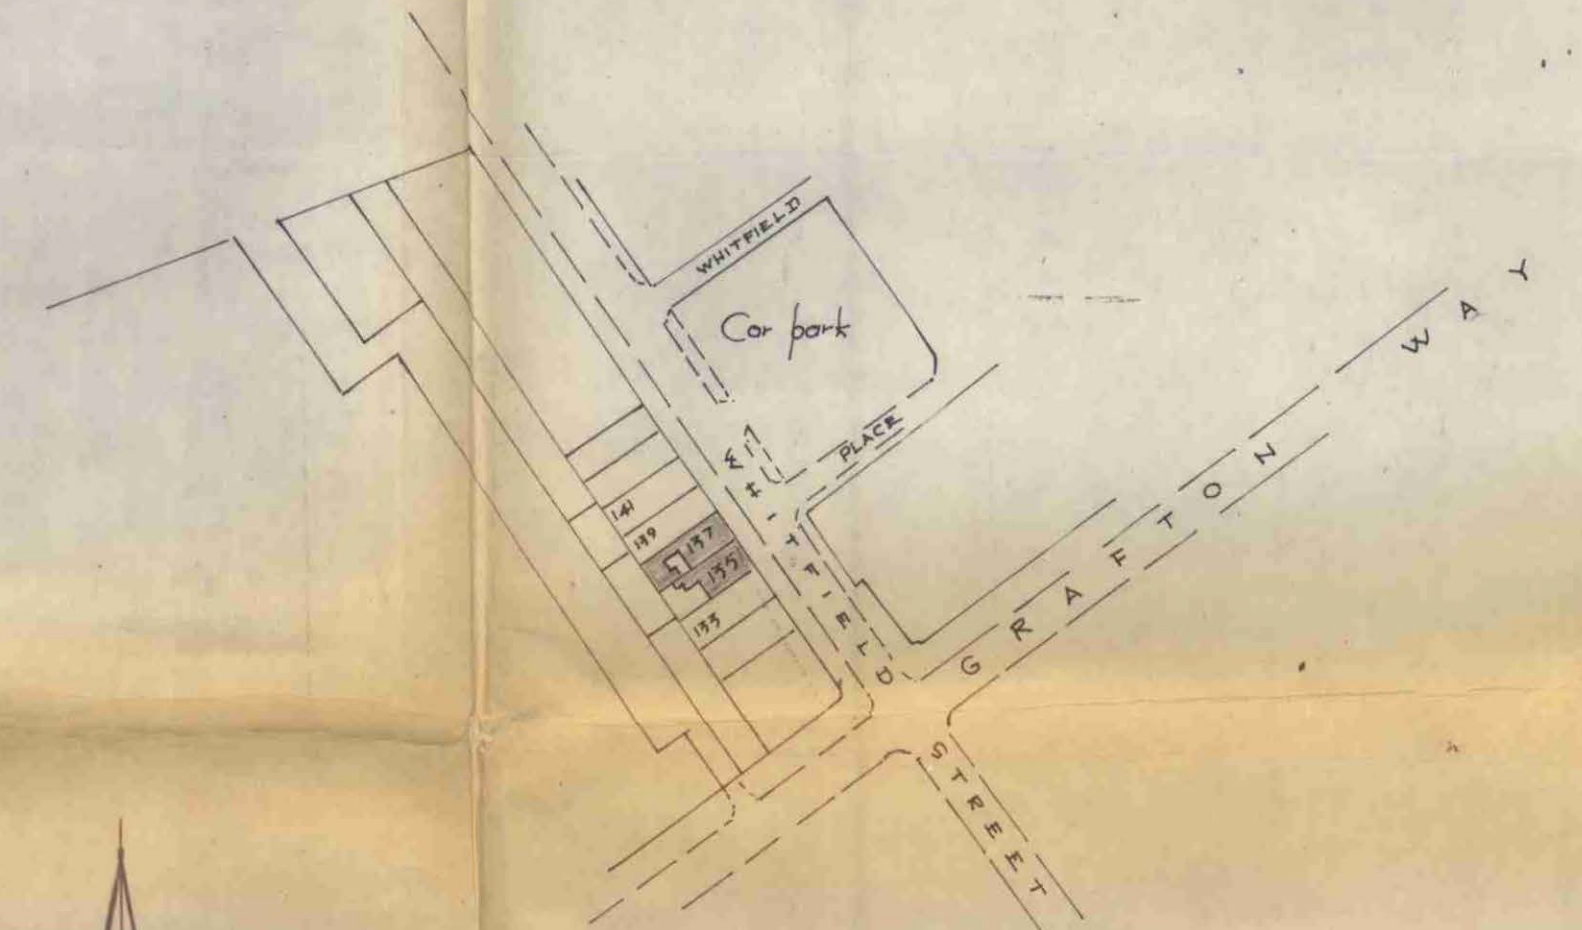

SITE PLAN
scale: 1/1250

GTP/M12/29/9 442