

BUILDING DESIGN PARTNERSHIP LTD SHALL HAVE NO RESPONSIBILITY FOR ANY USE MADE OF THIS DOCUMENT OTHER THAN FOR THAT WHICH IT WAS PREPARED AND ISSUED.
 ALL DIMENSIONS SHOULD BE CHECKED ON SITE.
 DO NOT SCALE FROM THIS DRAWING.
 ANY DRAWING ERRORS OR DIVERGENCES SHOULD BE BROUGHT TO THE ATTENTION OF BUILDING DESIGN PARTNERSHIP LTD AT THE ADDRESS SHOWN BELOW.

NOTES

REVISION / DESCRIPTION	DRAWN	CHECKED	DATE
G - For Planning and Listed Building Consent Application	MF	AC	17/12/18
F - For Planning and Listed Building Consent Application	MF	AC	05/11/18
E - For Planning and Listed Building Consent Application	MF	AC	08/10/18
D - For Planning and Listed Building Consent Application	MF	AC	24/04/18
C - For Planning and Listed Building Consent Application	LBE	MB	23/06/17
B - For Planning and Listed Building Consent Application	LBE	MB	01/06/17
A - For comments	LBE	MB	12/05/17
FIRST ISSUE	LBE	MB	28/04/17




BDP.

16 Brewhouse Yard
 Clerkenwell
 London, EC1V 4LJ
 United Kingdom

T +44 (0)20 7812 8000
 F +44 (0)20 7812 8399
 www.bdp.com

British Museum Perimeter Properties Refurbishment	
P2007246	
DRAWING TITLE 1-1A Montague Street Proposed Rear Garden Plan	SCALE 1:50@A1
DATE Planning and LBC Application	APRIL '17
DRAWING NO. (15)AP007	REVISION G

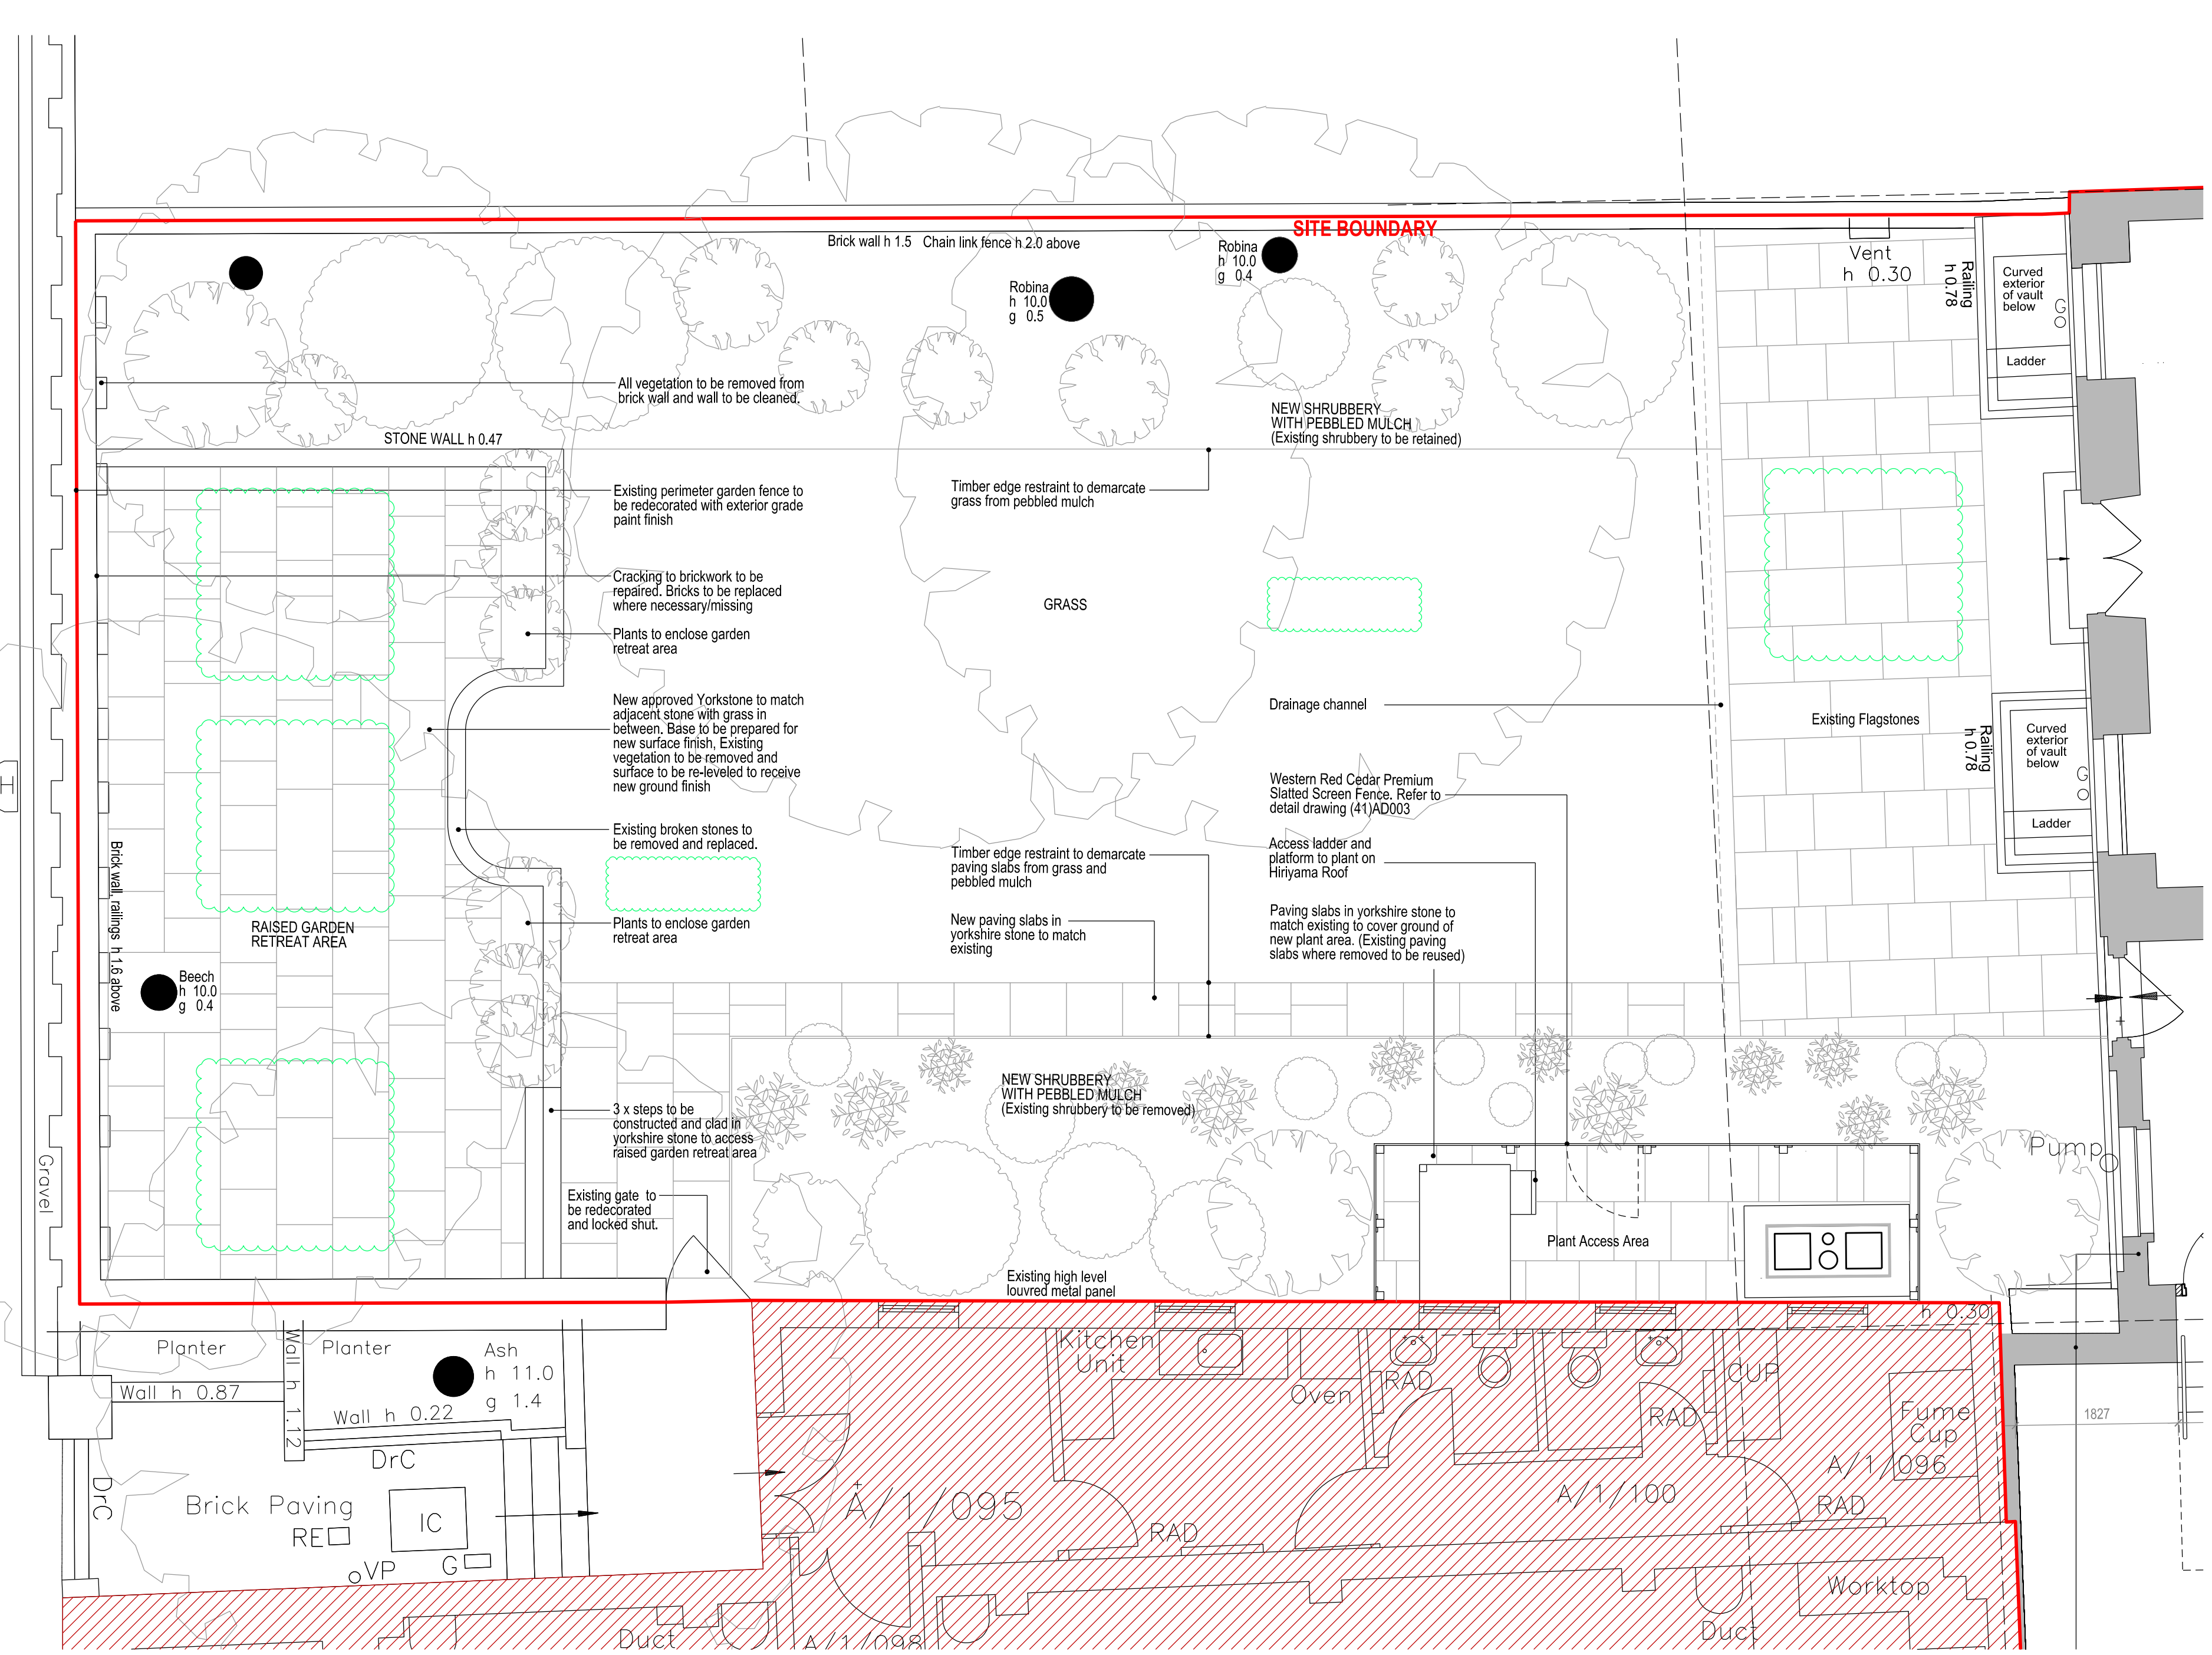

Drill Hall Hirayama Conservation Studio