


Jamb detail 1:2

Internal glazed screen:
 new IQ Glass Mondrian
 single glazed acoustic glass
 metal framed entrance doors and screen.
 RAL 8022

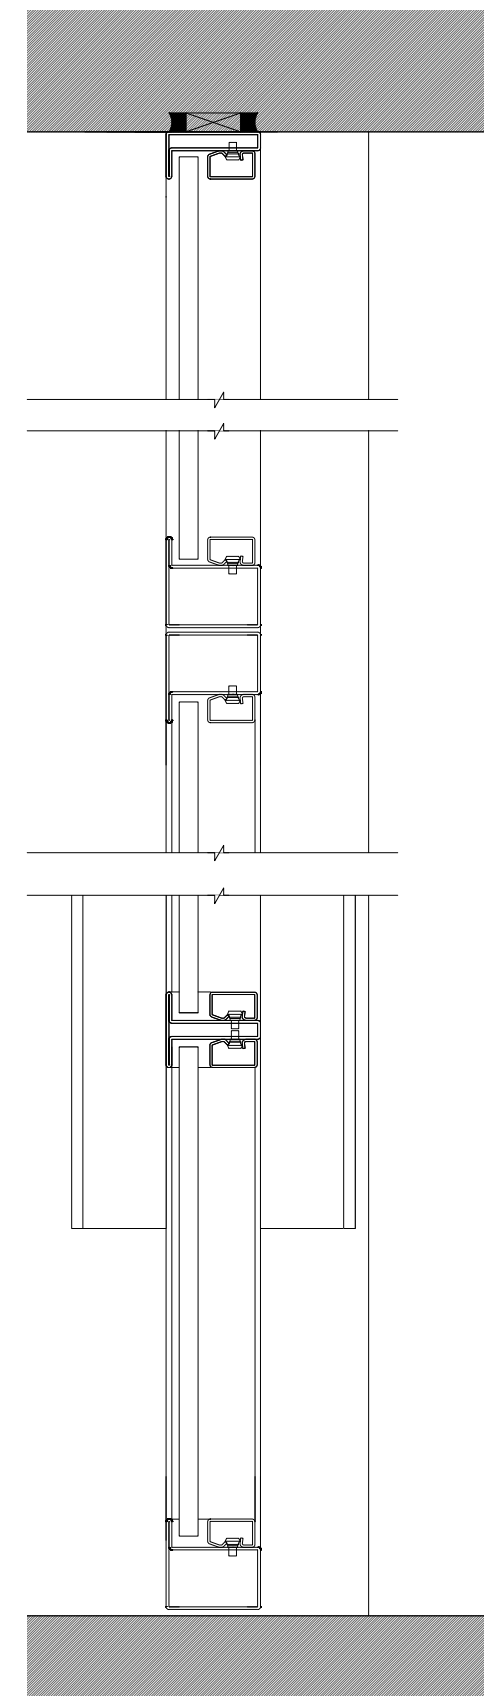

Head detail 1:2

Sill detail 1:2

HALF ACTUAL SIZE @ A1

Revision	Date	Amendment	Notes											Client	Project	Drawing	Scale	Date	Drawn	Revision	Burwell Deakins							
P1	11.12.18	Planning issue																	University College London	Wilkins Building Core Areas - The Garden Room	Glazed screen details	1:2 @ A1	November 2018	CL	P1	info@burwellarchitects.com www.burwellarchitects.com	Unit 001 California Building London SE13 7SF +44 (0) 2083 056010	First Floor 6 Southernhay West Exeter EX1 1JG +44 (0) 1392 423981
<small>NO DIMENSIONS ARE TO BE SCALED FROM THIS DRAWING. THE CONTRACTOR/MANUFACTURER IS RESPONSIBLE FOR CHECKING ALL DIMENSIONS AND QUERYING ANY DISCREPANCIES. THIS DRAWING IS THE PROPERTY OF BDA ARCHITECTS LTD. COPYRIGHT IS RESERVED BY THEM AND THE DRAWING IS ISSUED ON CONDITION THAT IT IS NOT COPIED, REPRODUCED, RETAINED OR DISCLOSED TO ANY UNAUTHORISED PERSON, EITHER WHOLLY OR IN PART, WITHOUT WRITTEN CONSENT.</small>												Project N°	Drawing N°	Revision														
												791	791/PL/020	P1														