


**DO NOT SCALE FROM THIS DRAWING**

Figured dimensions only are to be taken from this drawing. All dimensions are to be checked on site before any work is put in hand.  
If in doubt, ask.


Any discrepancies to be highlighted to SHH prior to procurement and in good time.

Copyright © Spence Harris Hogan Limited 2017  
Registered in England & Wales. Registered No. 261 0615  
SHH is the trading name of Spence Harris Hogan Limited

CALE 1:100@A1, 1:200@A3

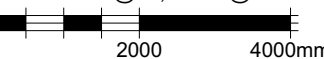

**gends & Notes:**

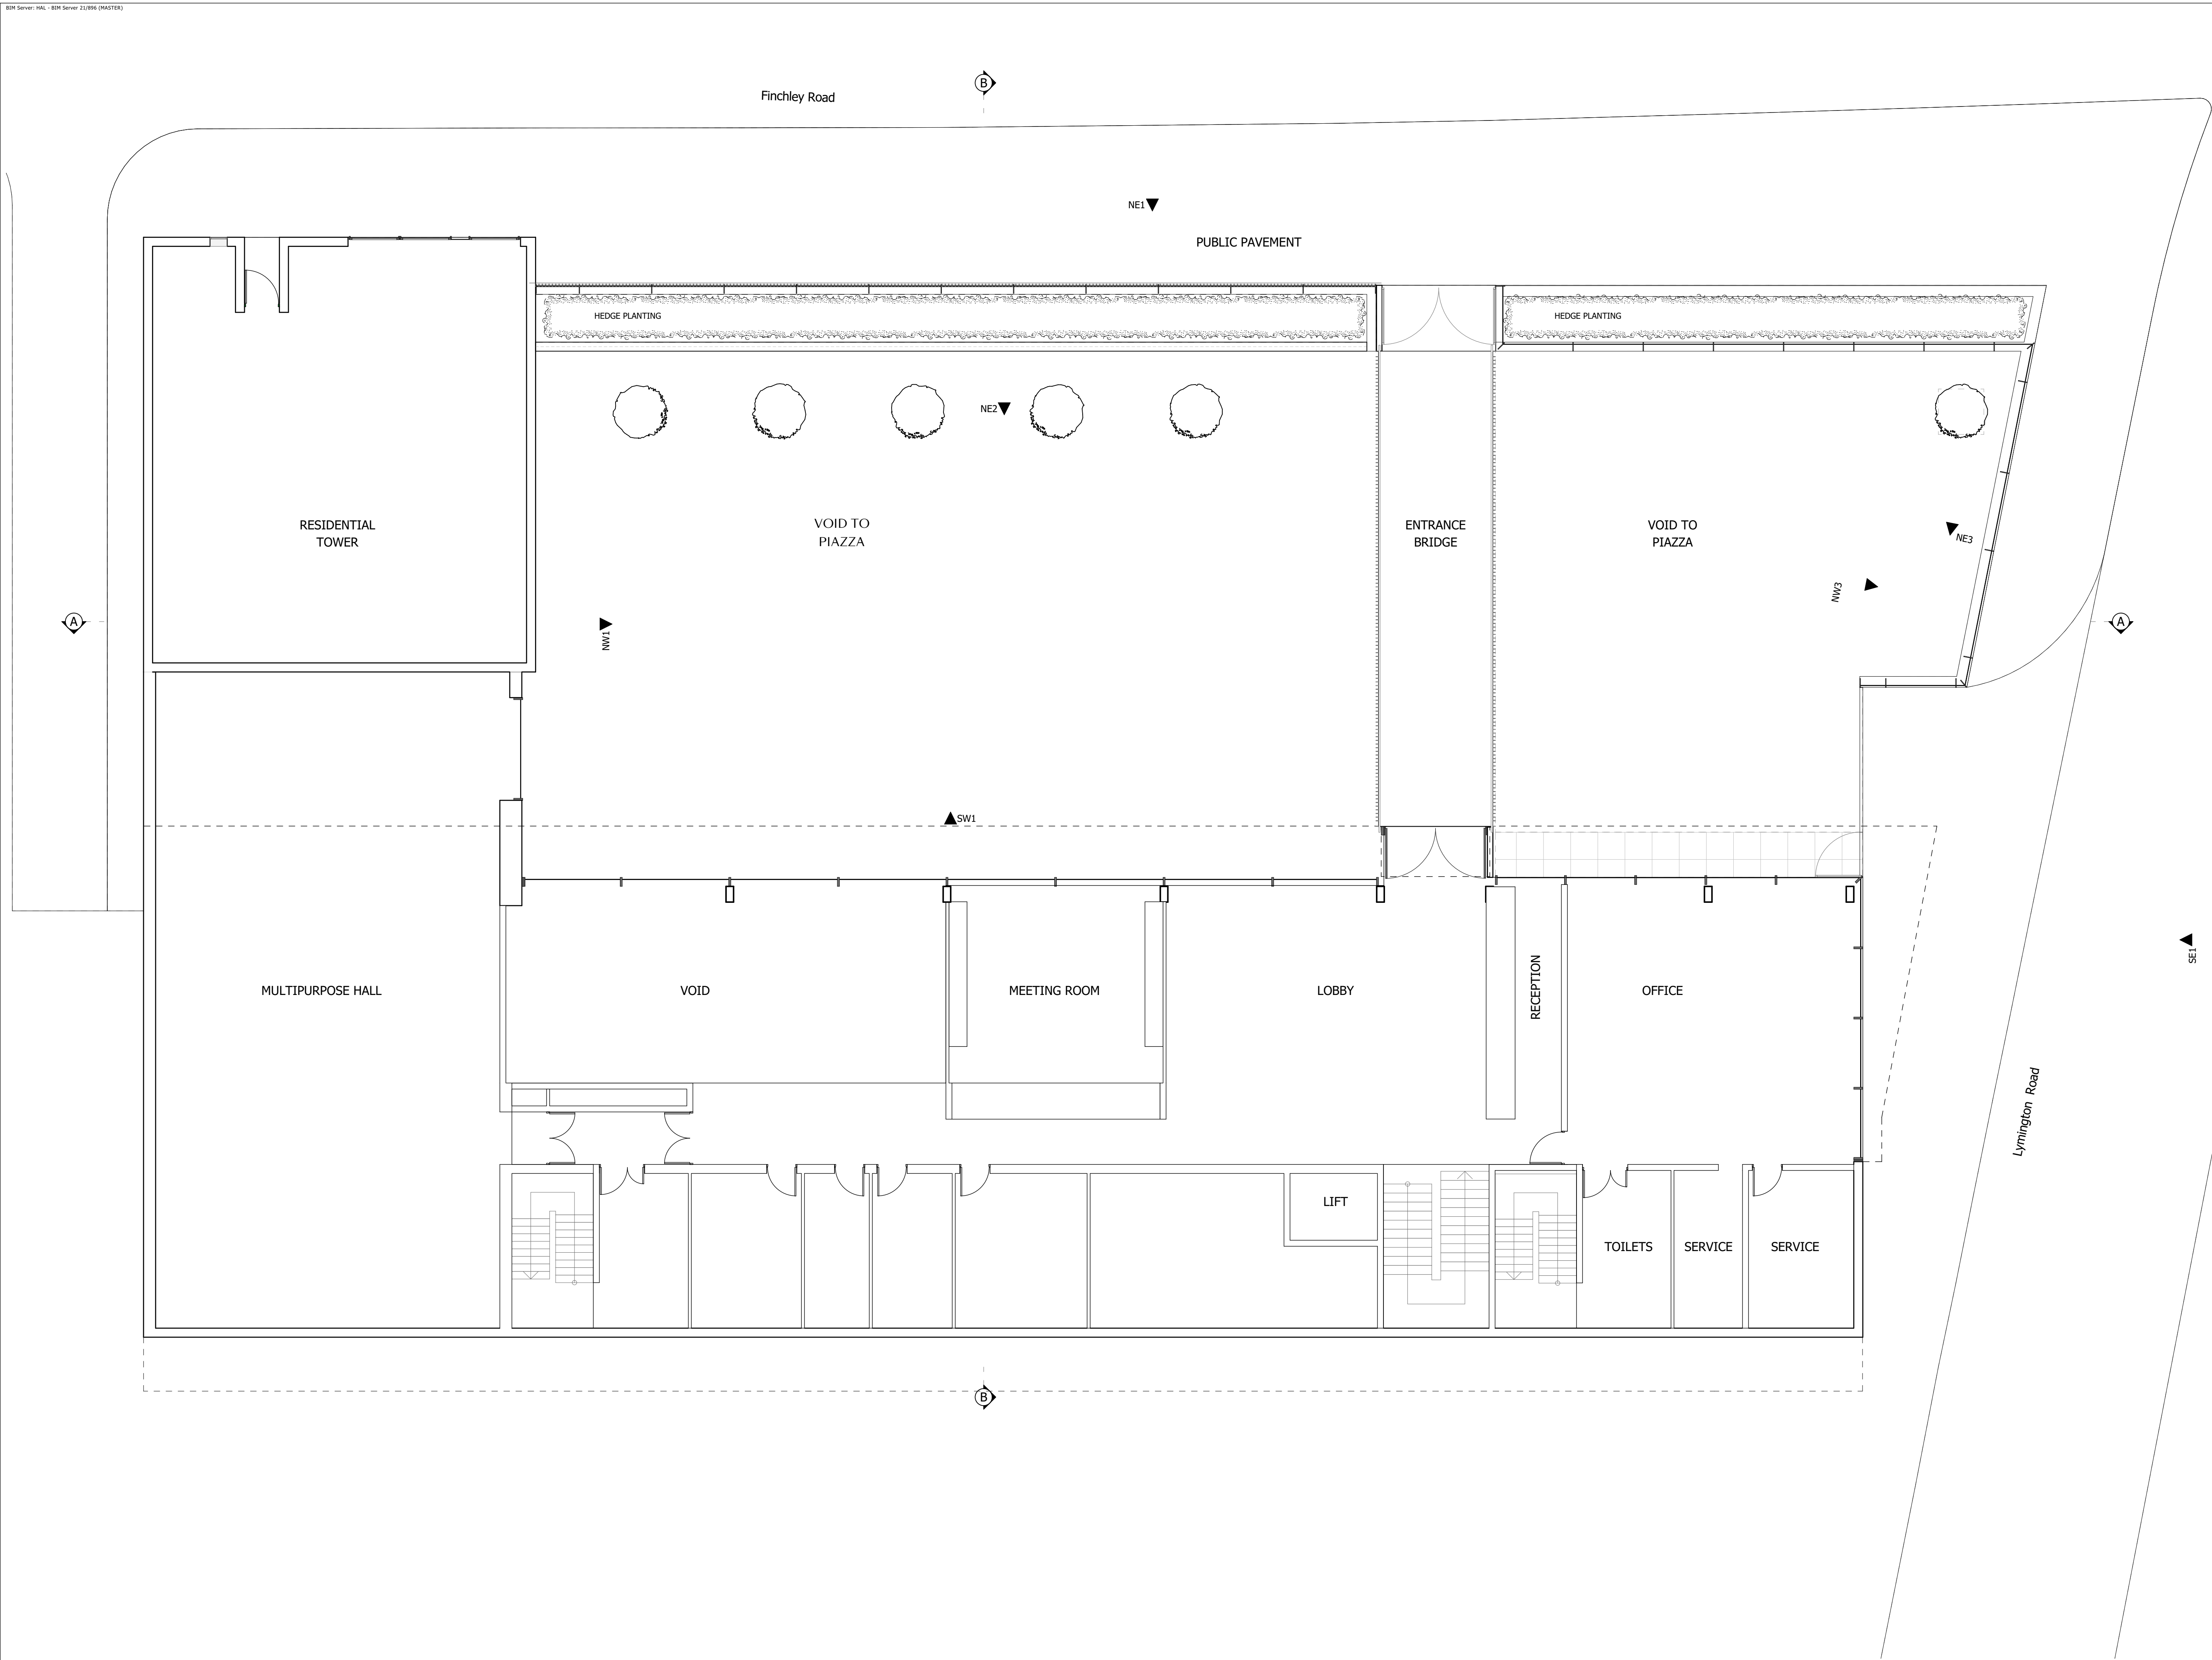

01	21/12/2018	Planning Issue	KC
y	Date	Descriptor	Athr

shh

Architecture &  
Interior Design

RIBA  

Chartered Practice

 MEMBER

Ravenscourt Park, Ravenscourt Park  
W6 9NU  
Phone +44 (0) 20 8600 4171 Email [info@shh.co.uk](mailto:info@shh.co.uk)  
[www.shh.co.uk](http://www.shh.co.uk)

Subject:

### W3 Piazza Canopy

11-351 Finchley Rd

W3 6ET

ent:

V3

Drawing Title:

10 Existing and Demolition Layout

### Mezzanine Floor -

## Existing

0 10 20 30 40 50 60 70 80 90 100

1000

896)011\_PL01