

cultural centre

residential tower

**DO NOT SCALE FROM THIS DRAWING**


Figured dimensions only are to be taken from this drawing. All dimensions are to be checked on site before any work is put in hand.  
If in doubt, ask.

Any discrepancies to be highlighted to SHH prior to procurement and in good time.

Copyright © Spence Harris Hogan Limited 2017  
Registered in England & Wales. Registered No. 261 0615  
SHH is the trading name of Spence Harris Hogan Limited

SCALE 1:100@A1, 1:200@A3

#### Legends & Notes:

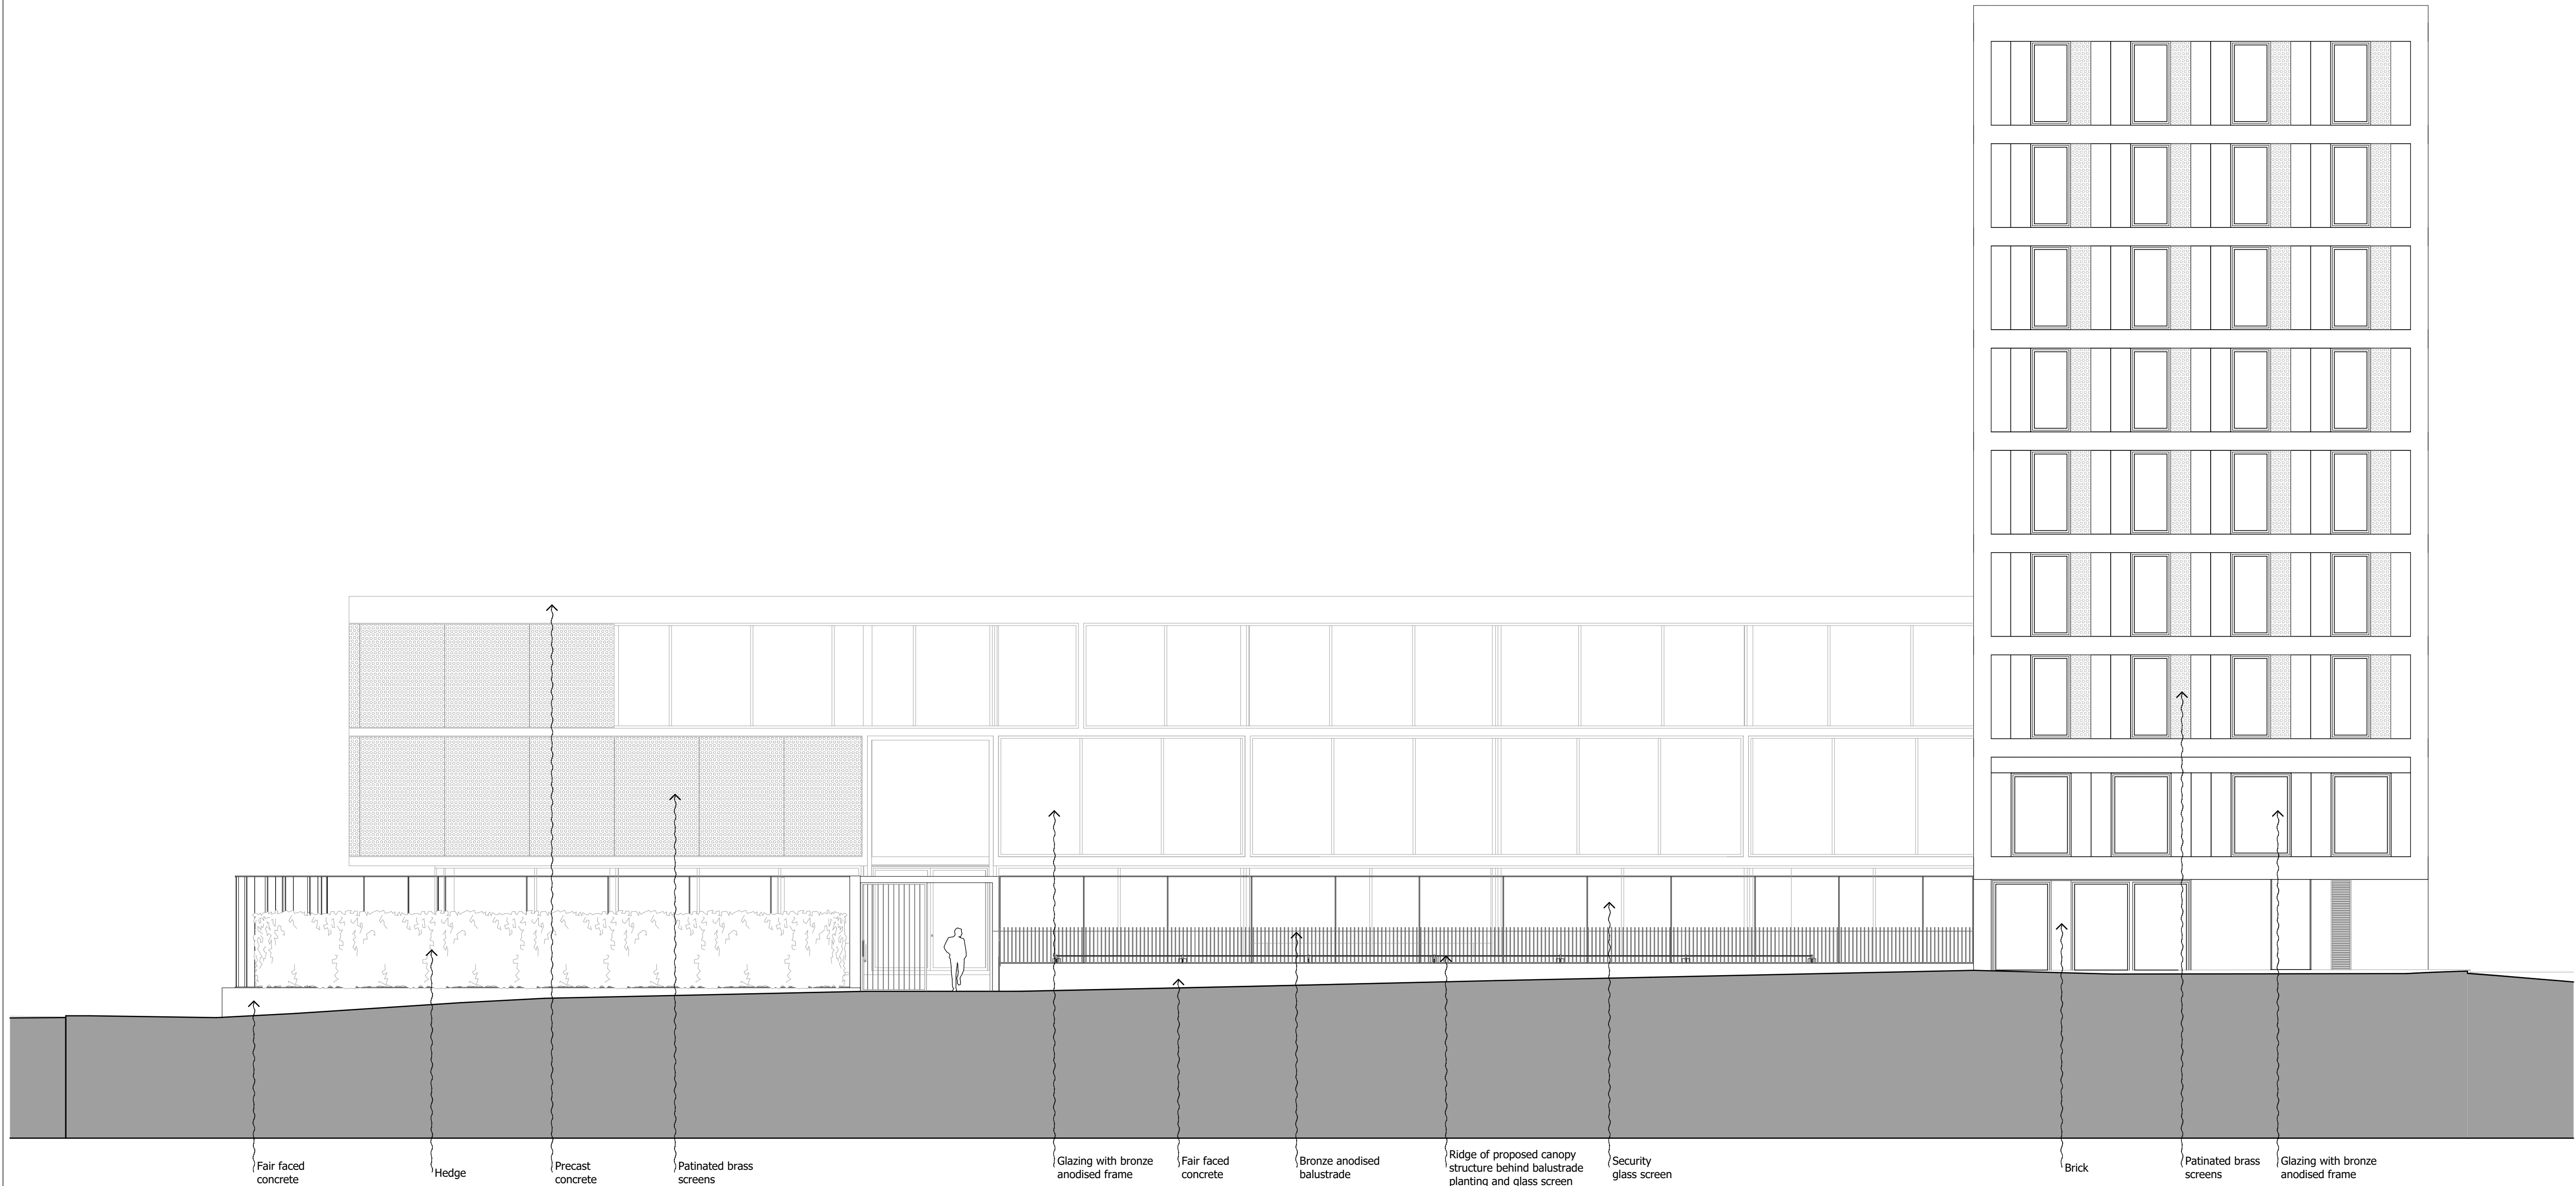

01	21/12/2018	Planning Issue	KC
iv	Date	Descriptor	Athr

shh

Architecture &  
Interior Design

**RIBA**   
Chartered Practice



MEMBER

Vencourt Place, Ravenscourt Park  
 Wammersmith, London W6 9NU  
 Phone +44 (0) 20 8600 4171 Email [info@shh.co.uk](mailto:info@shh.co.uk)  
[shh.co.uk](http://shh.co.uk)

project:

### W3 Piazza Canopy

41-351 Finchley Rd  
NW3 6ET

Client: W3

Drawing Title:  
Proposed

### Finchley Road Elevation - Proposed

Project number)DWG number_Revision:	Checked:
(896)211_PL01	