


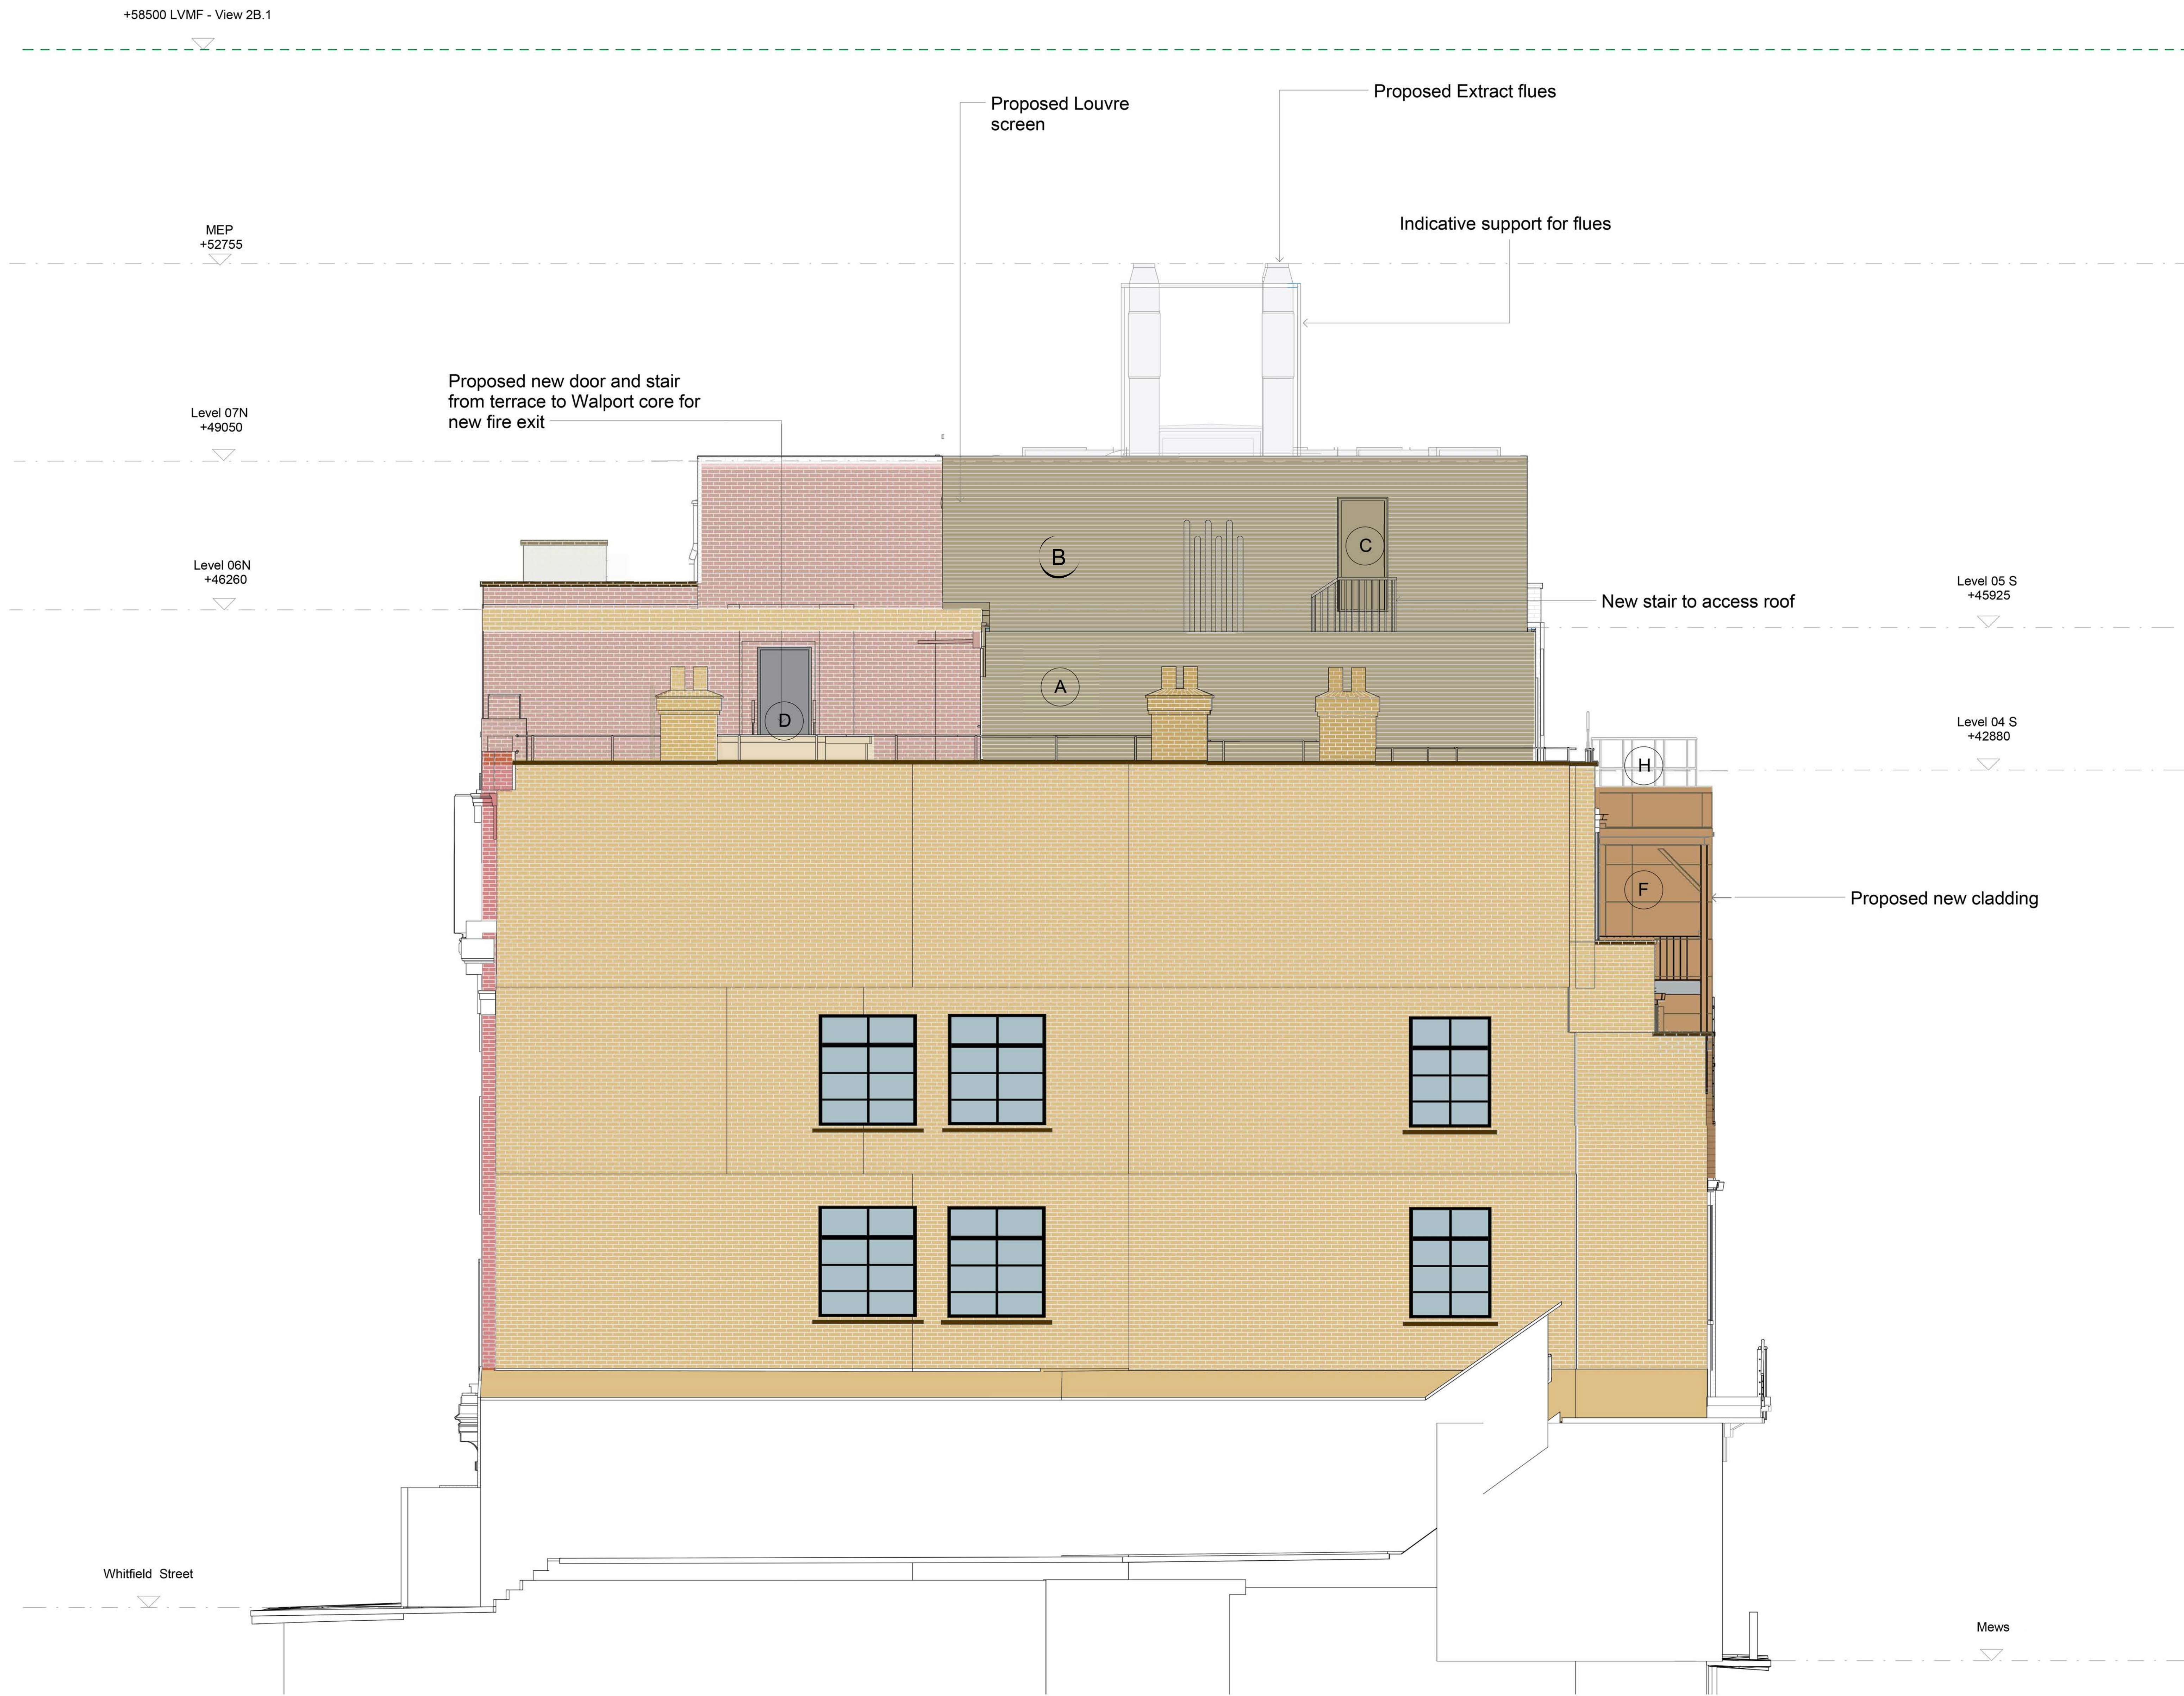

Notes


Materials - key

- (A) Louvred screen
- (B) Louvred screen
- (C) Louvred door/ screen
- (D) New door
- (E) New door
- (F) New cladding
- (G) Windows to north riser
- (H) Balustrade
- (I) New stair to access roof

P 6	17.12.18	Planning - for DVD comments
P 5	12.01.18	Planning - reviewed drawings
P 4	08.01.18	Planning - Louvre heights reduced
P 3	22.12.17	Employer's Requirements
P 2	20.12.17	Planning drawings - new elements to be highlighted
P 1	09.10.17	Issue for planning - amendments as per DVD comments

Date	Description
------	-------------

Key Plan

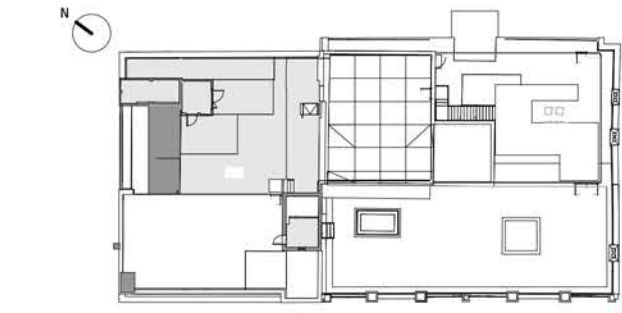

DO NOT SCALE THIS DRAWING. ALL DIMENSIONS TO BE VERIFIED ON SITE. DRAWINGS ARE TO BE READ IN CONJUNCTION WITH ALL RELATED ARCHITECTURAL AND CONSTRUCTION DRAWINGS/DETAILS AND OTHER RELEVANT TENDER INFORMATION. ANY DISCREPANCIES BETWEEN THIS DRAWING AND ANY OTHER INFORMATION SHOULD BE REPORTED TO THE PROJECT CONTRACTOR. CONTRACTORS ARE TO VERIFY ALL SITE DIMENSIONS AND CONDITIONS BEFORE MANUFACTURE.

Stage 03

ARCHITECTS	sha	45 Gee Street Fifth Floor London EC1V 3RS United Kingdom T 0207 549 4050 www.steffian.co.uk
-------------------	------------	---

Project Number	Scale	
8239.00	As indicated	A0

Client

HSL

Project

60 Whitfield Street

Title

Proposed Elevation -
South East face

Drawing No	Revisions
------------	-----------

60WS-A-SBA-DR-XX-4013-P6

Drawn	Checked	Approved
EL	AI	BC

1:50 0 1 2 3 4 5m