




1.1 Existing Rock Collection&Store Plan  
1 : 50

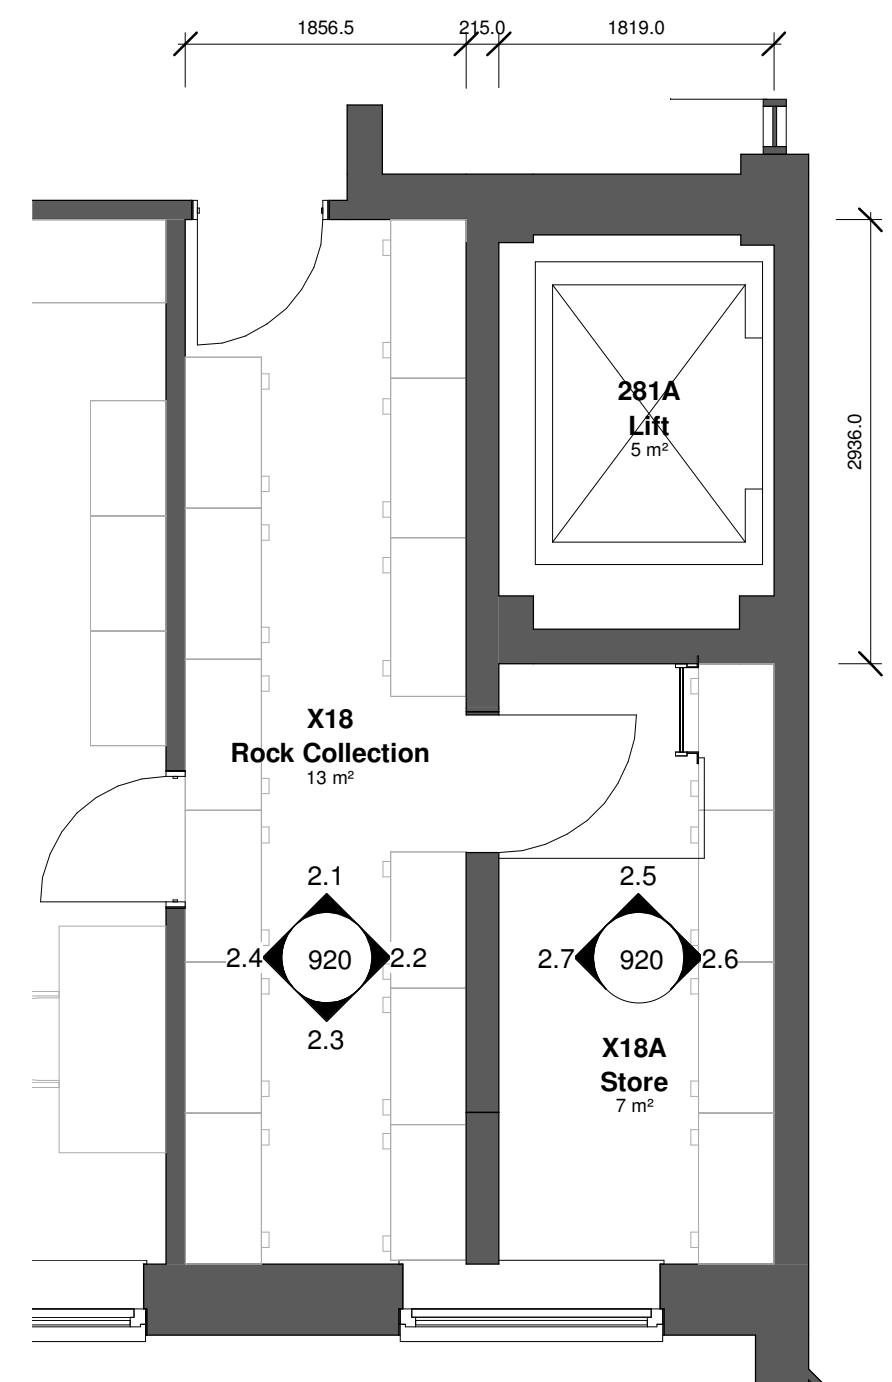


1.2 Existing Rock Collection&Store Mezzanine Plan  
1 : 50

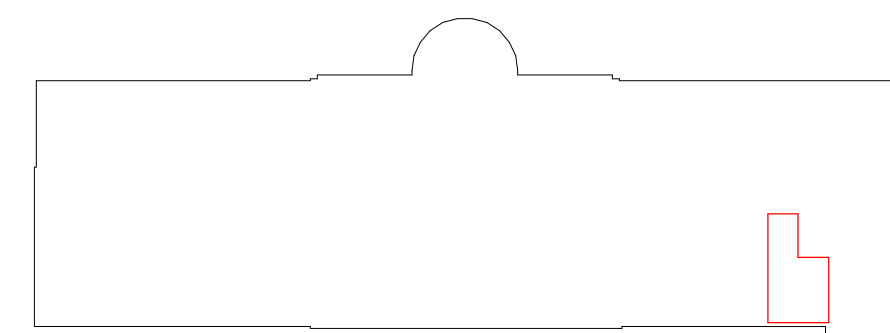


Key Plan  
1 : 500

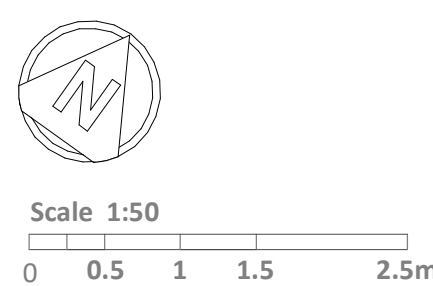


2.1 X18-Elevation  
1 : 50

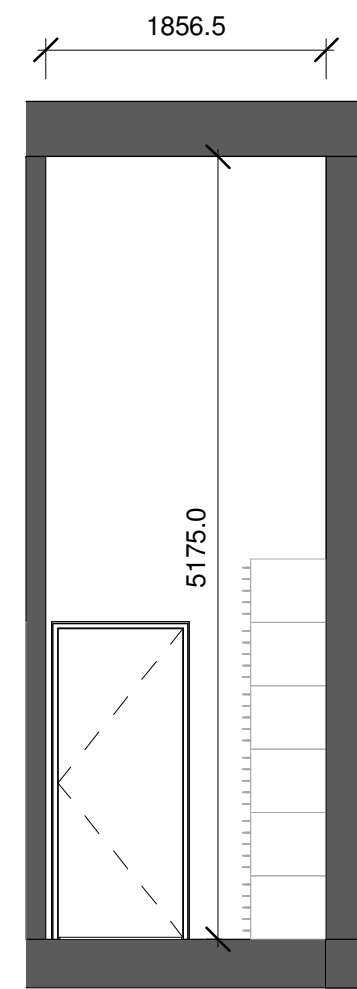


2.2 X18-Elevation  
1 : 50

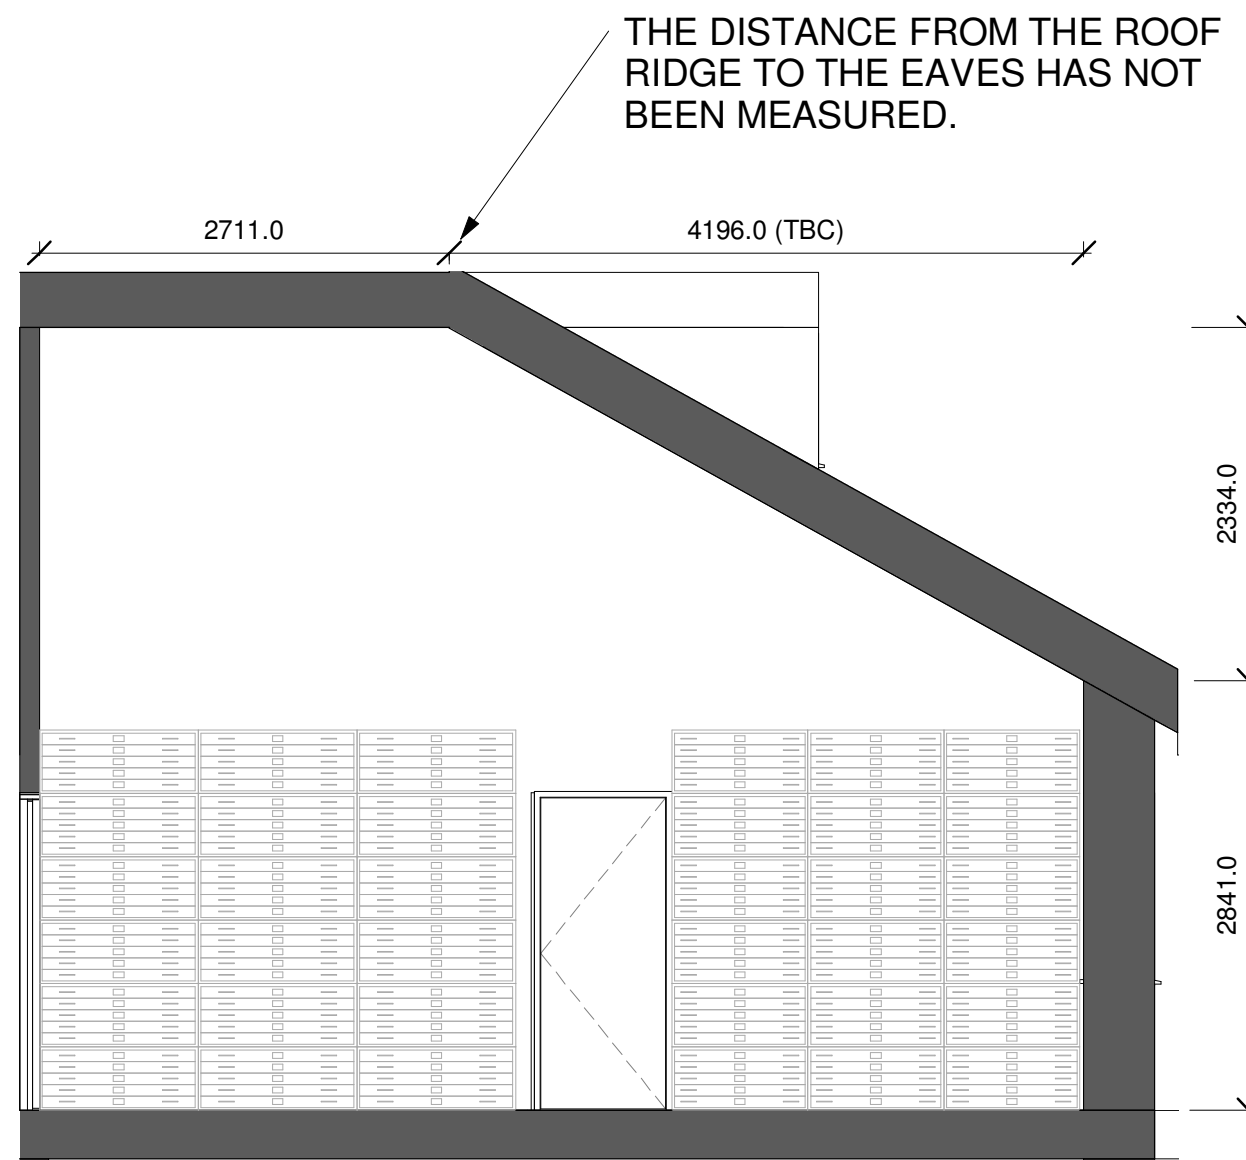


2.3 X18-Elevation  
1 : 50

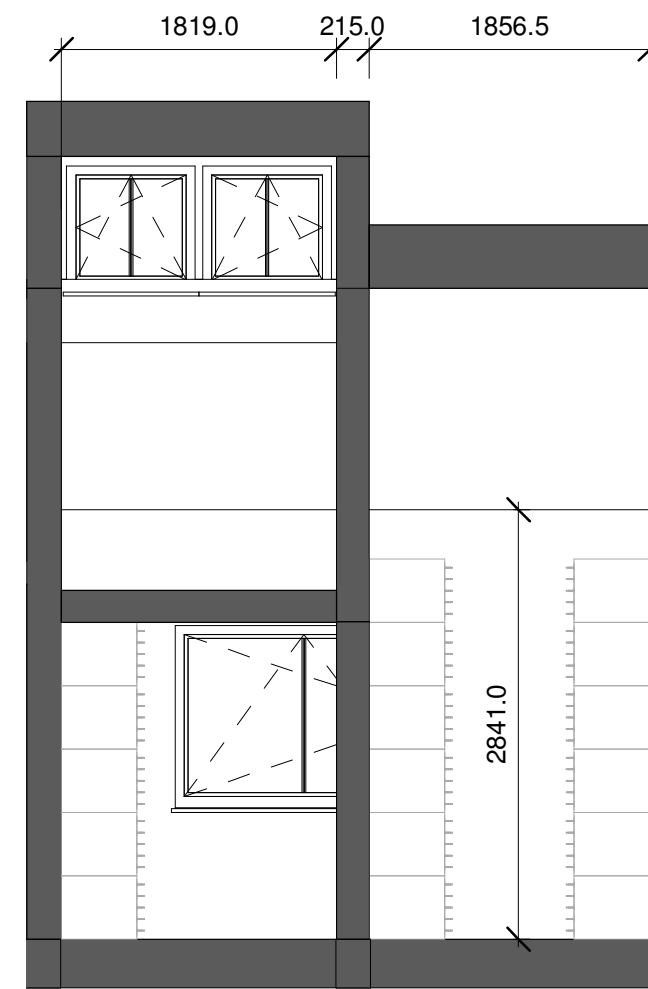


2.4 X18-Elevation  
1 : 50

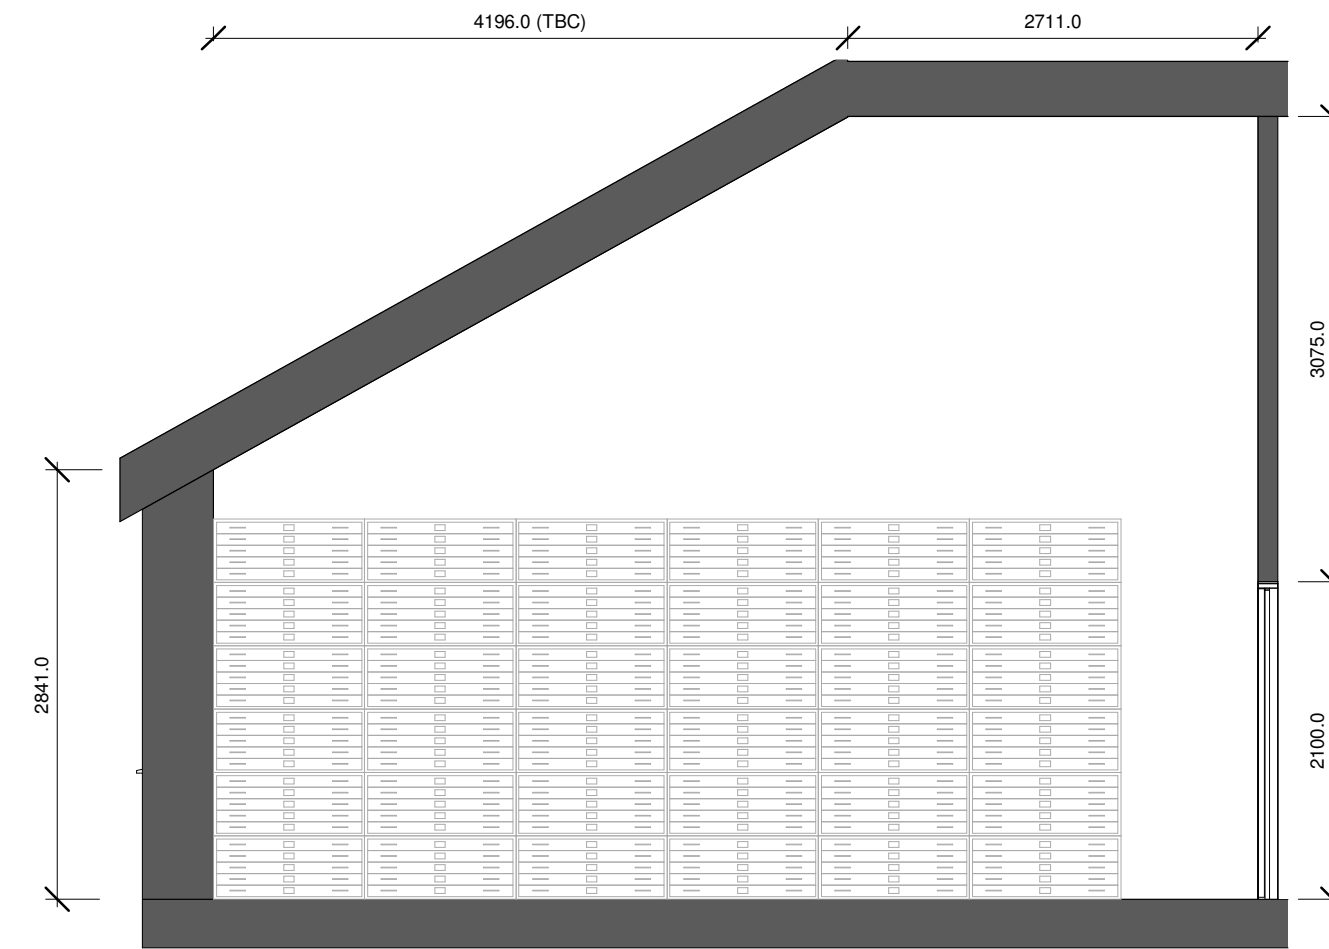


2.5 X18A-Elevation  
1 : 50

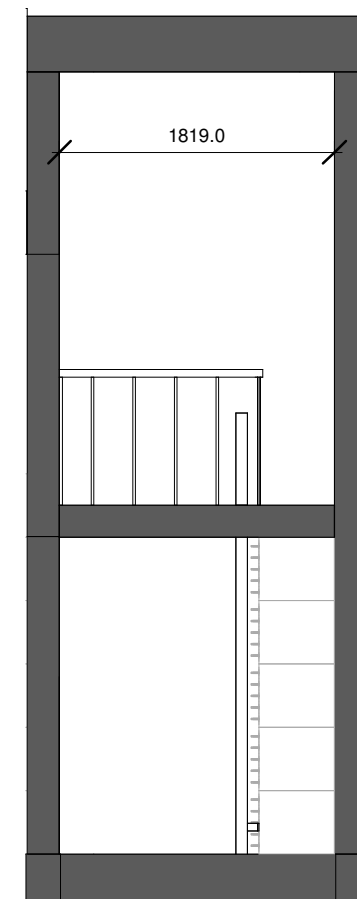


2.6 X18A-Elevation  
1 : 50

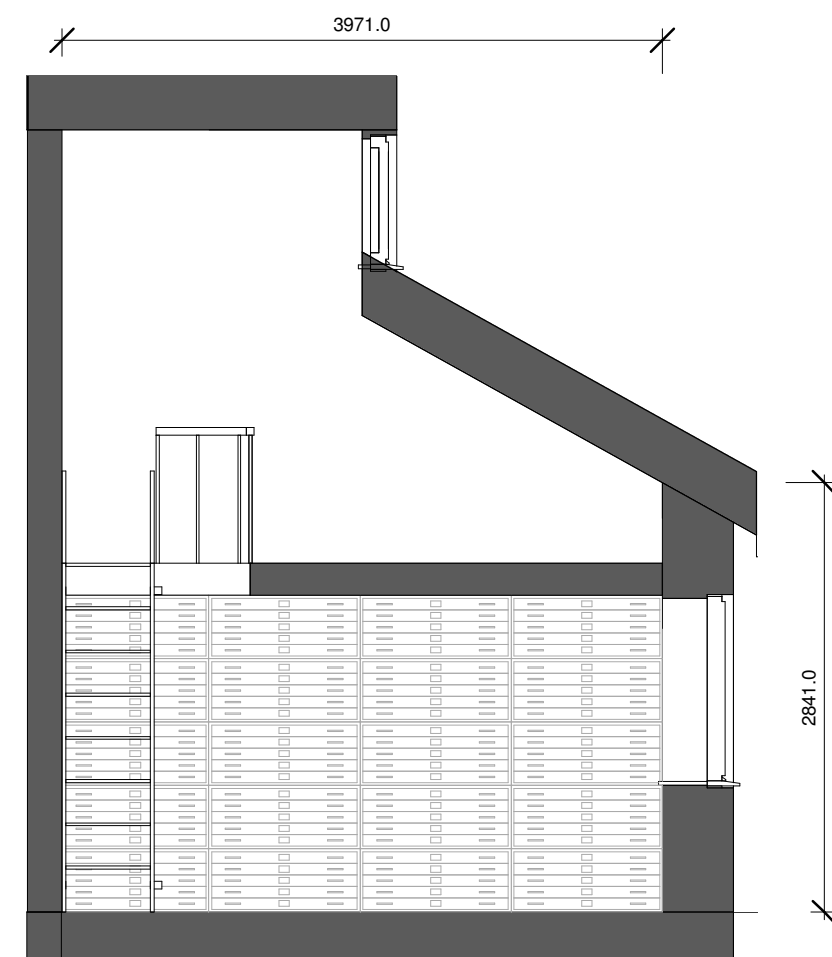

2.7 X18A-Elevation  
1 : 50

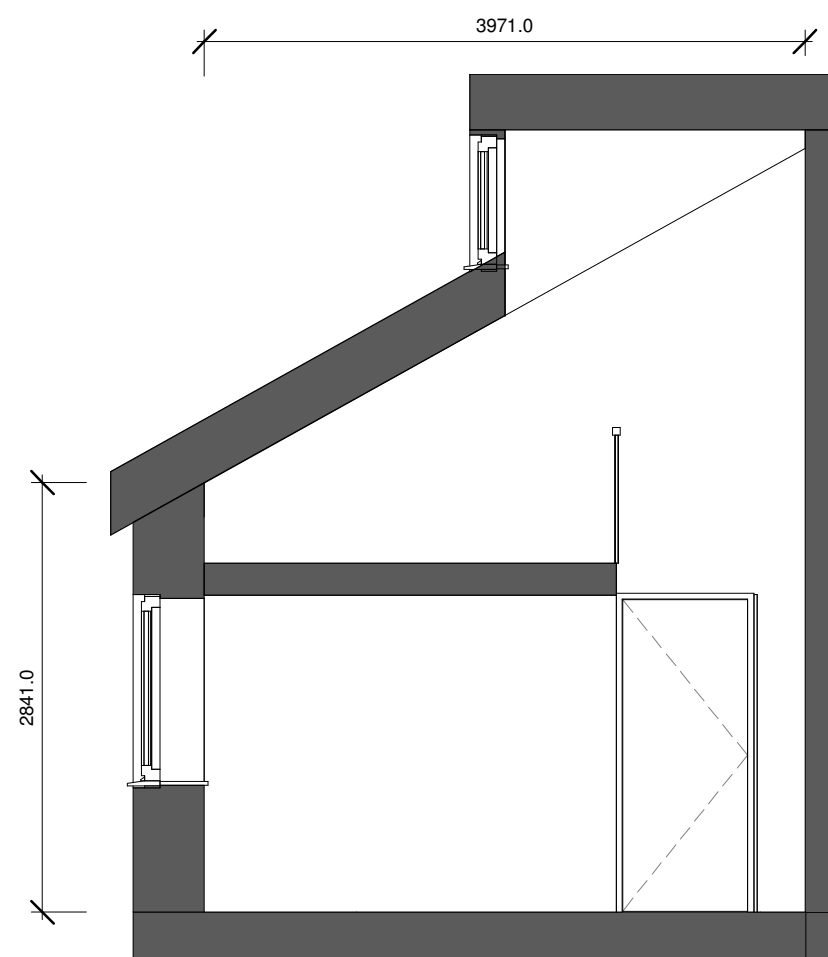

3.1 X18-3D View

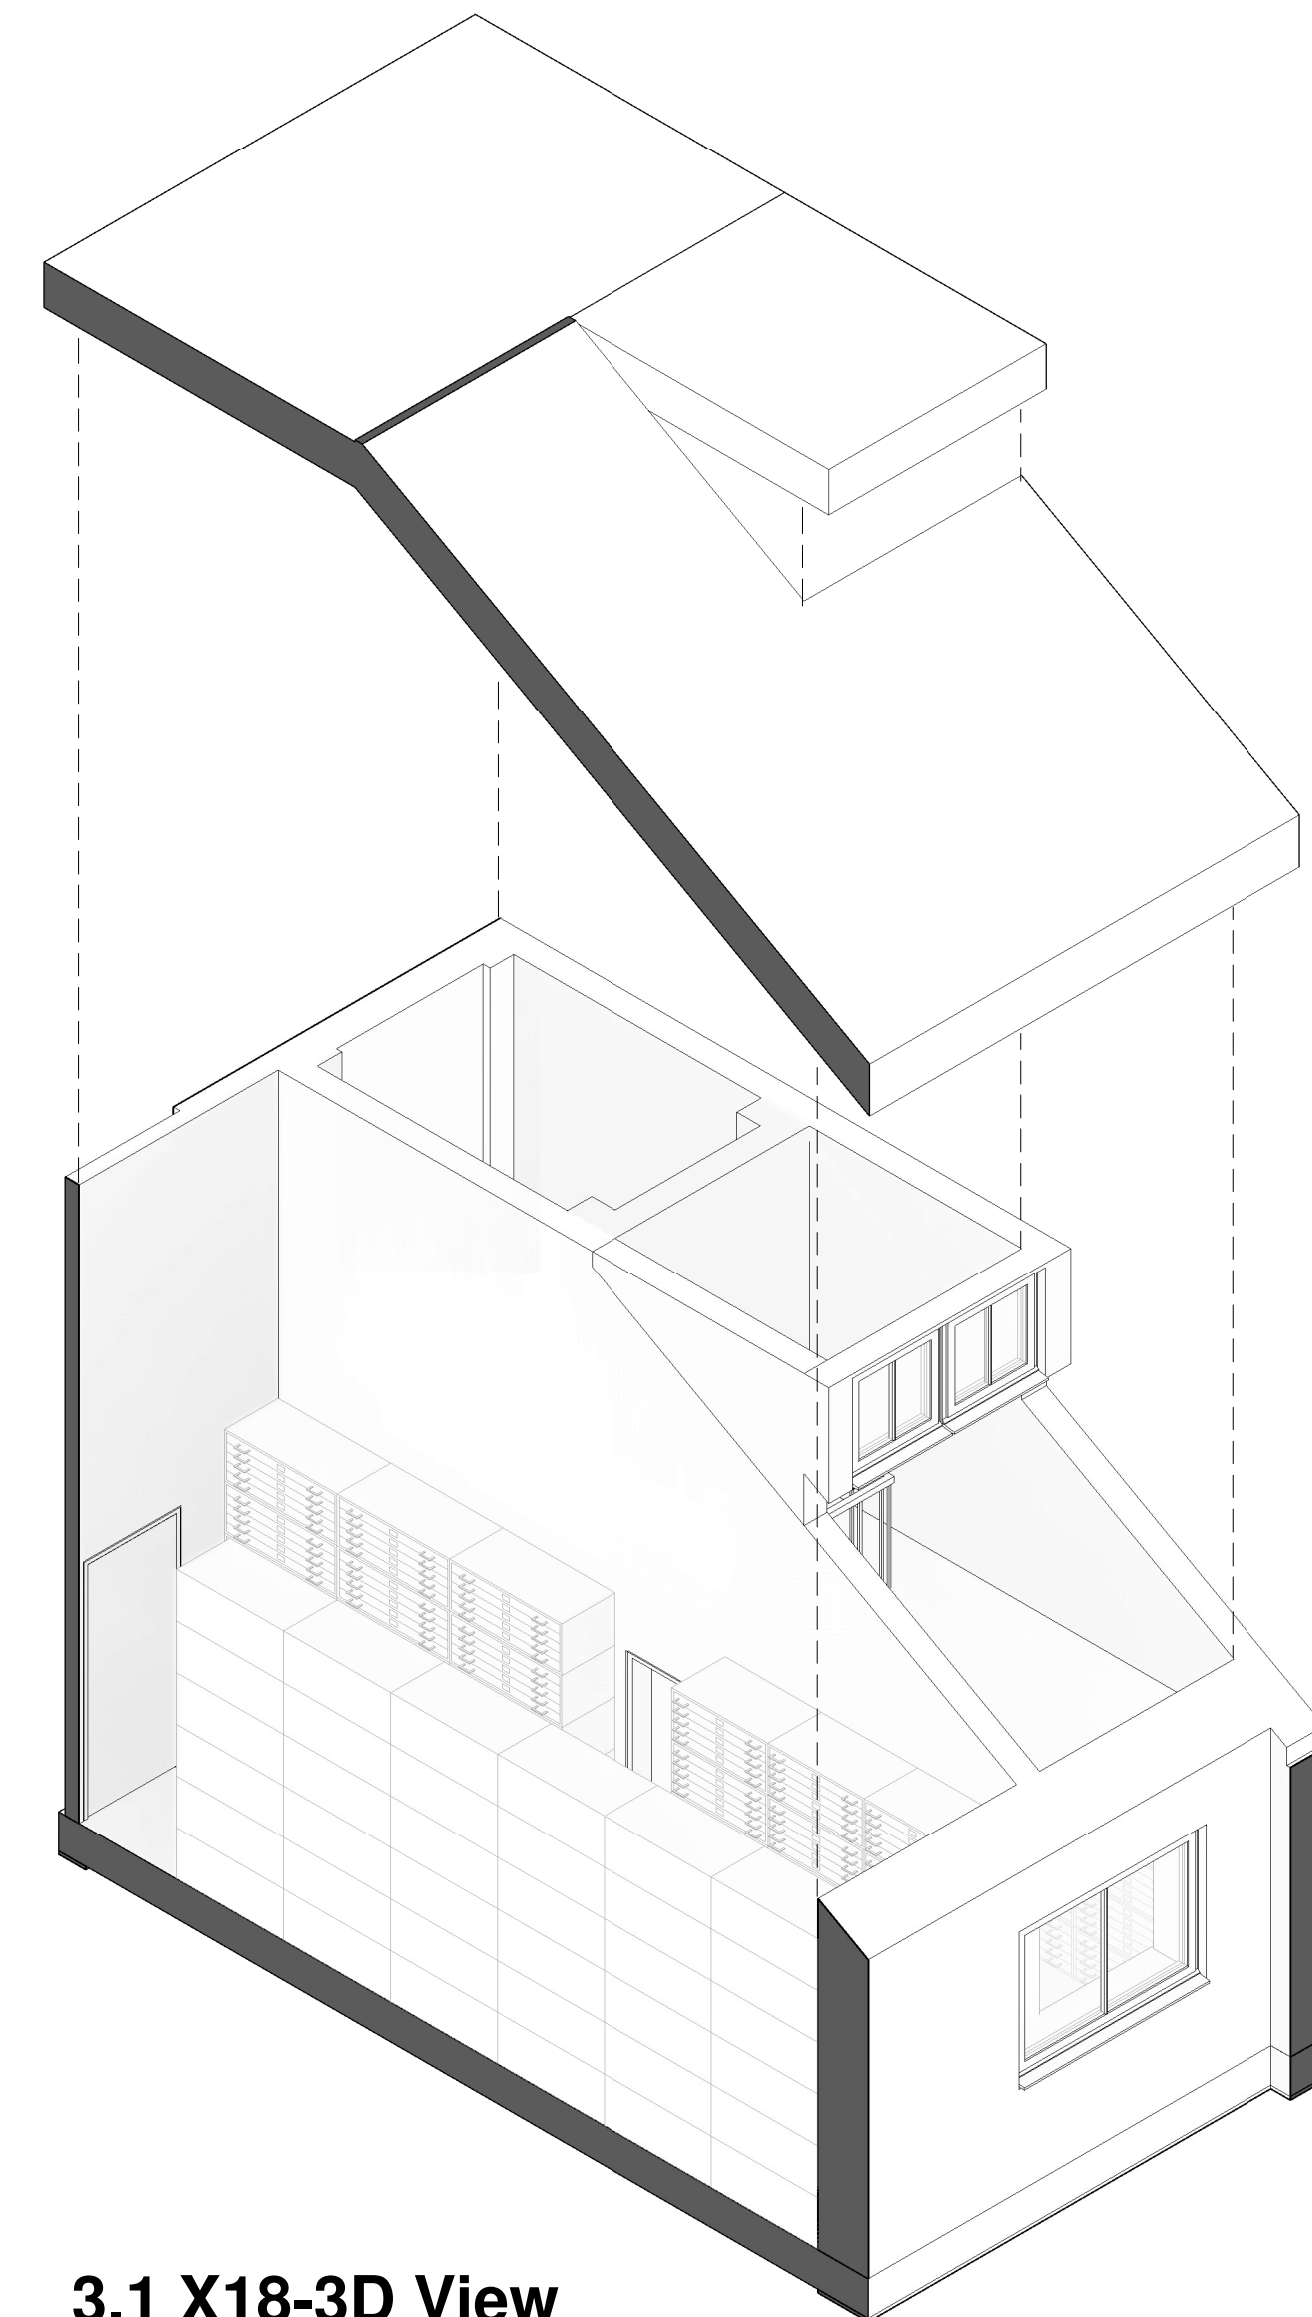

- No. Note
- 1 All dimensions to be verified on site by GENERAL CONTRACTOR prior to any work, setting out or shop drawings being prepared.
  - 2 Drawings not to be scaled. Work to figured dimensions only.
  - 3 © copyright SAUNDERS BOSTON LIMITED. All rights reserved. This drawing remains the property of SAUNDERS BOSTON LIMITED at all times and may not be reproduced or copied in whole or in part without their prior written consent.
  - 4 This drawing and related specifications are for use only in the stated location.
  - 5 This drawing is to be read in conjunction with all other Consultants drawings and specifications.
  - 6 Drainage has not been surveyed and any/all pipe locations and below ground drainage runs are indicative.
  - 7 It is assumed that all works will be carried out by a competent contractor who will be working, where appropriate, to an approved method statement.

3	Planning Issue Cont.	19/12/2018	RJB	LJM
2	X18 + Store Existing & Proposed DWGs updated	28/11/2018	RJB	LJM
1	Formal Issue	05/07/2018	RJB	ZH
No.	Revision	Date	Chk.	Auth.


Client  
University College London

Job  
Wilkins-South Wing Level 2 Refurb

Drawing  
Existing Rock Collection Store - X18 / X18A

Scale  
As indicated @A1

Revision  
3

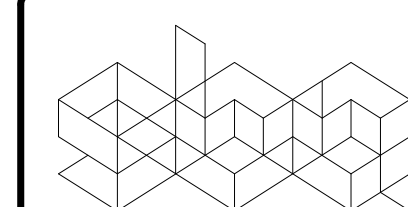

**Saunders  
Boston  
Architects**

Eastern Gate House, 119 Newmarket Road,  
Cambridge CB5 8HA  
T 01223 367733  
office@saundersboston.co.uk

The Generator, The Gallery, King's Wharf  
The Quay, Exeter EX2 4AN  
T 01392 346627  
www.saundersboston.co.uk

SBA Project Code	Drawn LJM	Date 19/12/18	project	originator	zone	level	type	role	number
1657	Checked RJB	Suitability Code	PS00999	-SBA-XX-02	-DR-A	-920			