


PROPOSED SECTION A

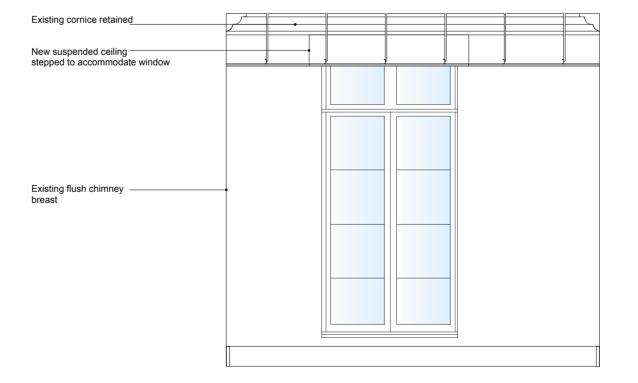

PROPOSED SECTION B

**KEY PLAN** 



GENERAL NOTES: DO NOT SCALE FROM THIS DRAWING.

THE BEDFORD ESTATES

24 MONTAGUE ST LONDON WC1B 5BH

DRAWING TITLE

PROPOSED FIRST FLOOR LAYOUT

SCALE 1:25@A1

FT | ARCHITECTS

11.18

Hamilton House Mabledon Place Bloomsbury WC1H 9BB

020 7953 0388

333\_500\_12