

Existing balustrade uprights

New painted handrail to match existing

Fire pole access doors retained


The proposed lift has a structural glazed shaft and car. The concept is to provide a lift that is highly transparent in order that the stair may remain visually accessible and its layout and materials readily discernable

Finish to be dark grey and clear glass as adjacent

Fire pole retained

Freestanding lift held in place by self-weight

1 - NORTH LIFT ELEVATION

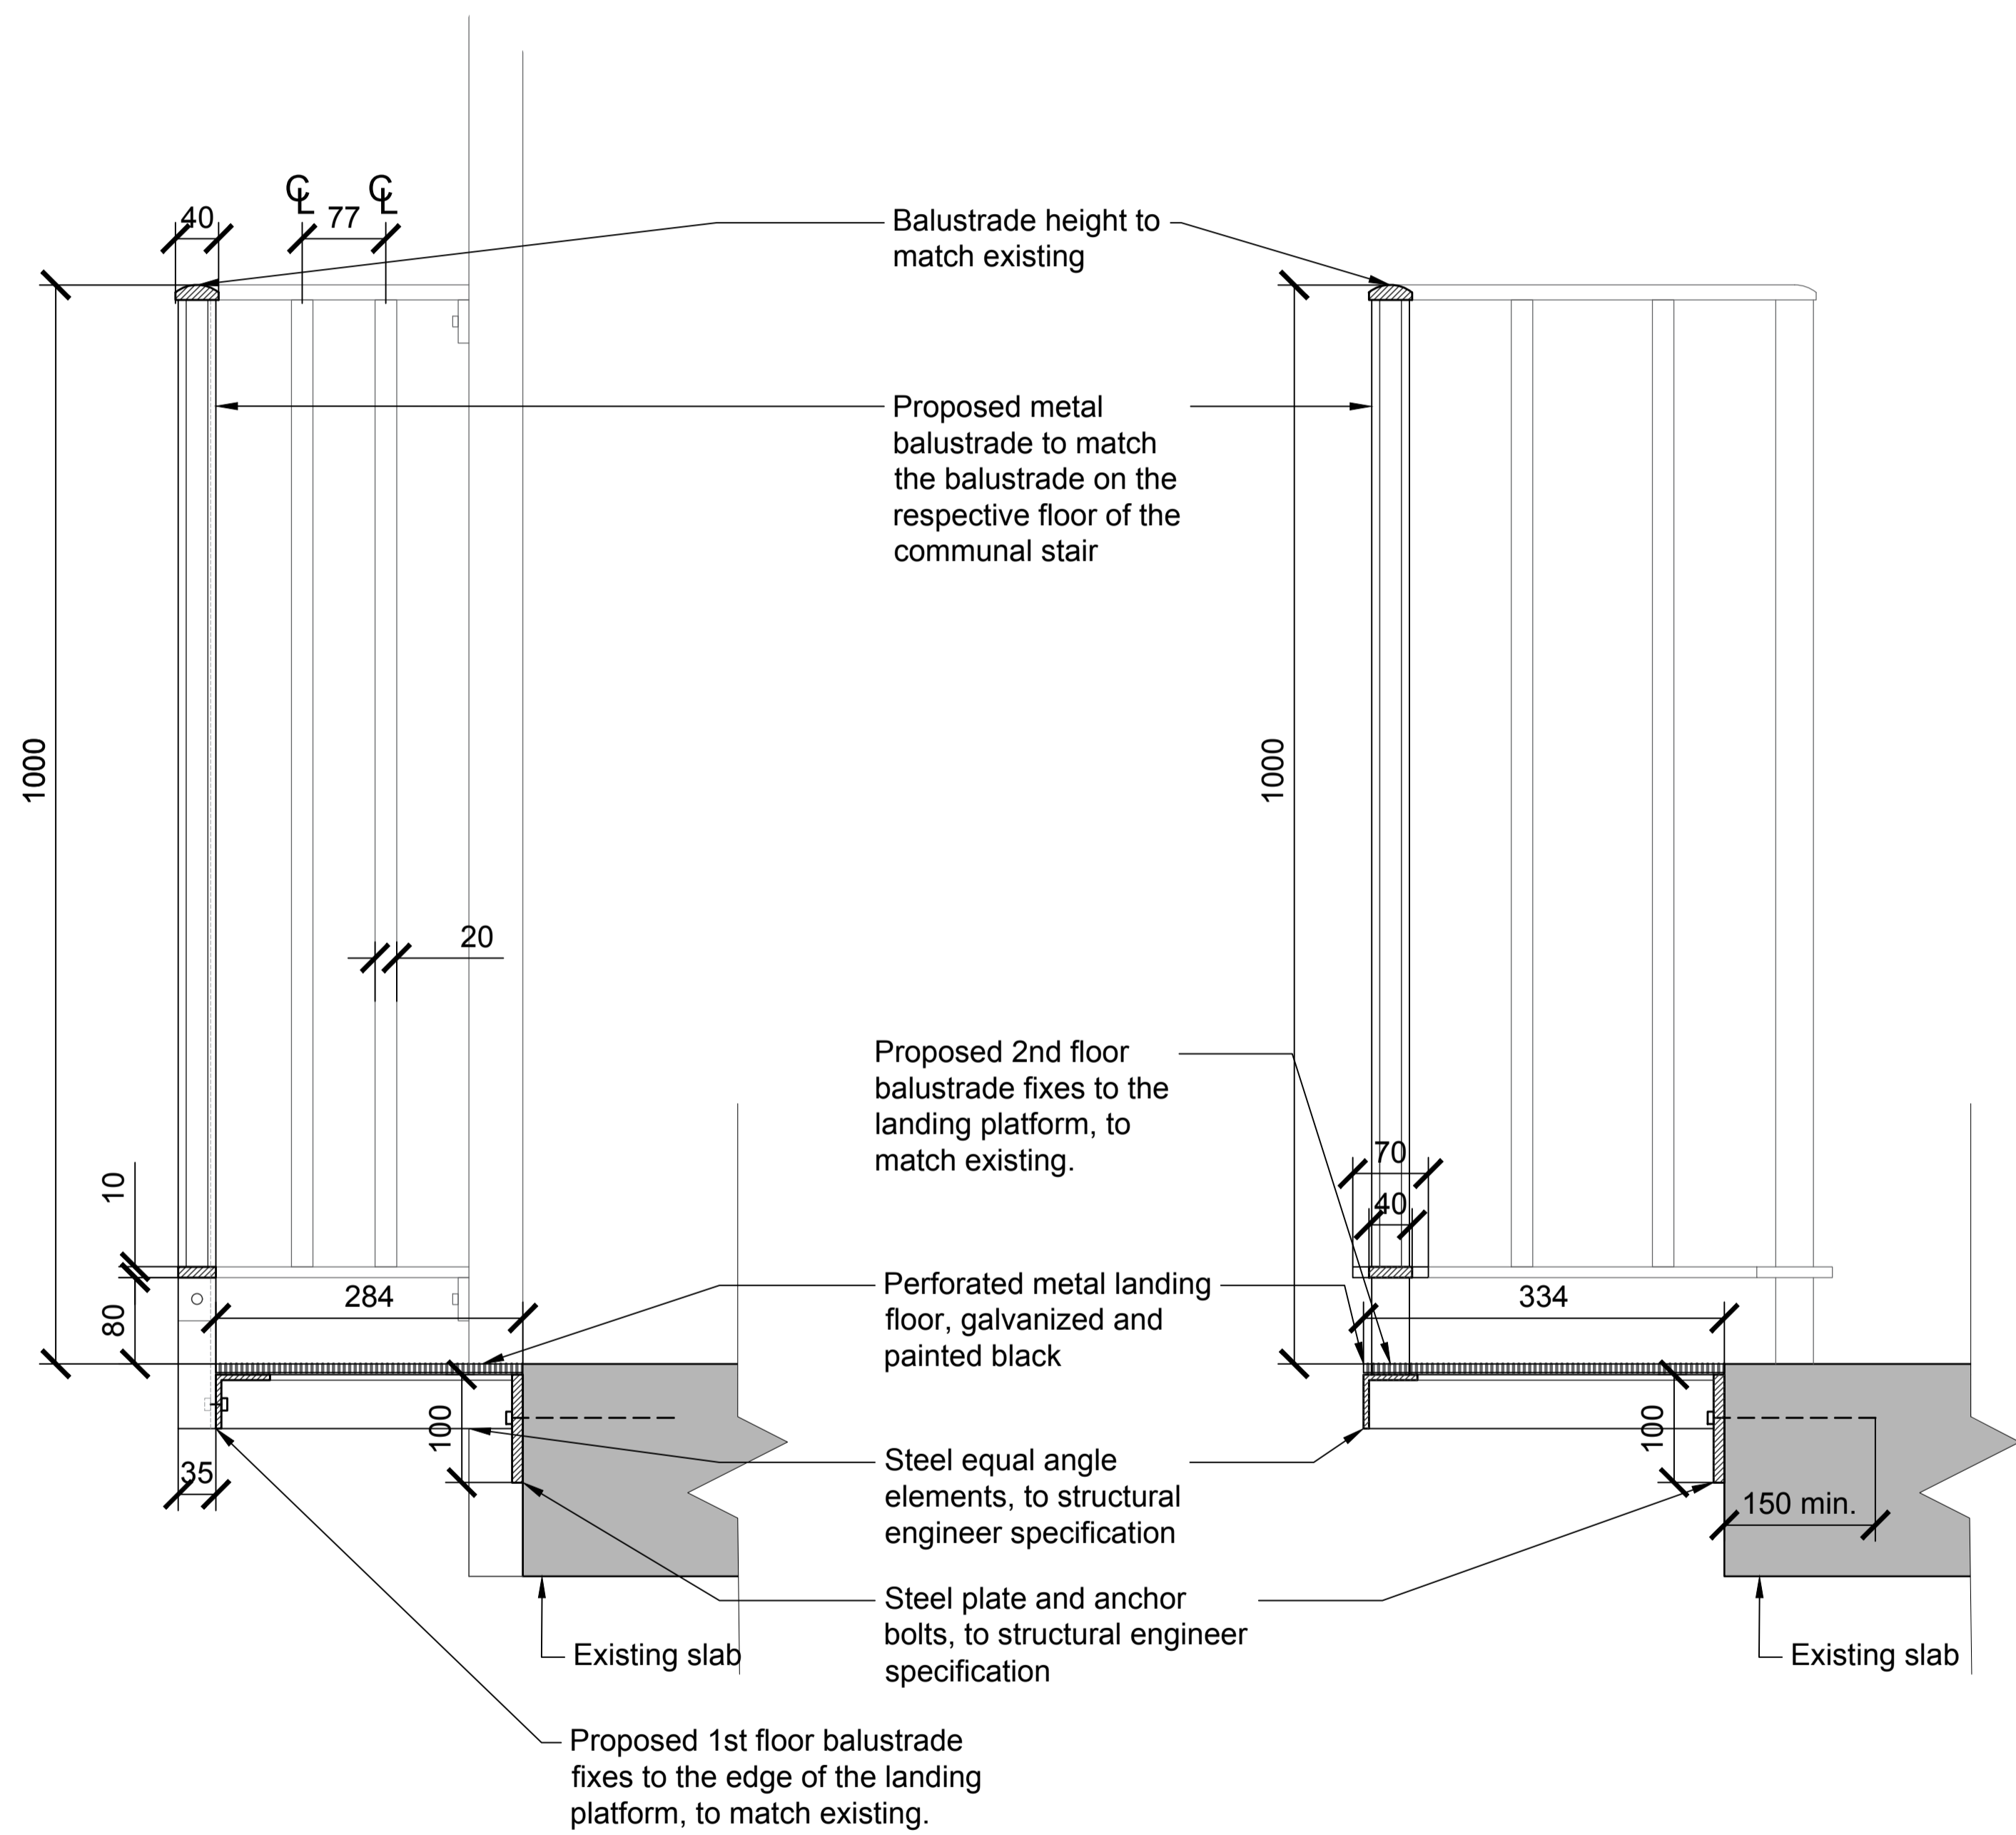

2 - FIRST FLOOR LANDING PLATFORM: BALUSTRADE DETAIL 1:5

3 - SECOND FLOOR LANDING PLATFORM: BALUSTRADE DETAIL 1:5

Revisions		Revisions					
Rev	Date	By	Description	Rev	Date	By	Description
01	21.12.18	TG	For NMA issue				

A1
A3

North	Architect / Originator:	Unit 1182, Stamford Works, 3, Gillet Street, London N16 8JH	Do not scale. All dimensions to be checked on site. This drawing is copyright.
	Client:	Platinum Land	
	Project:	8 Overgate House, 1 Duke of York Square, Kings Road, London, SW3 4LY	Date of Origin:
	Project:	Belsize Park Firestation	28.11.17
	Project:	Proposed Lift Elevations	Scale:
			1:20, 1:5 @ A1
Client Sign Off	Drawing Number:	BFS THA PR PA 431 P1	Revision