



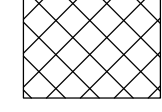
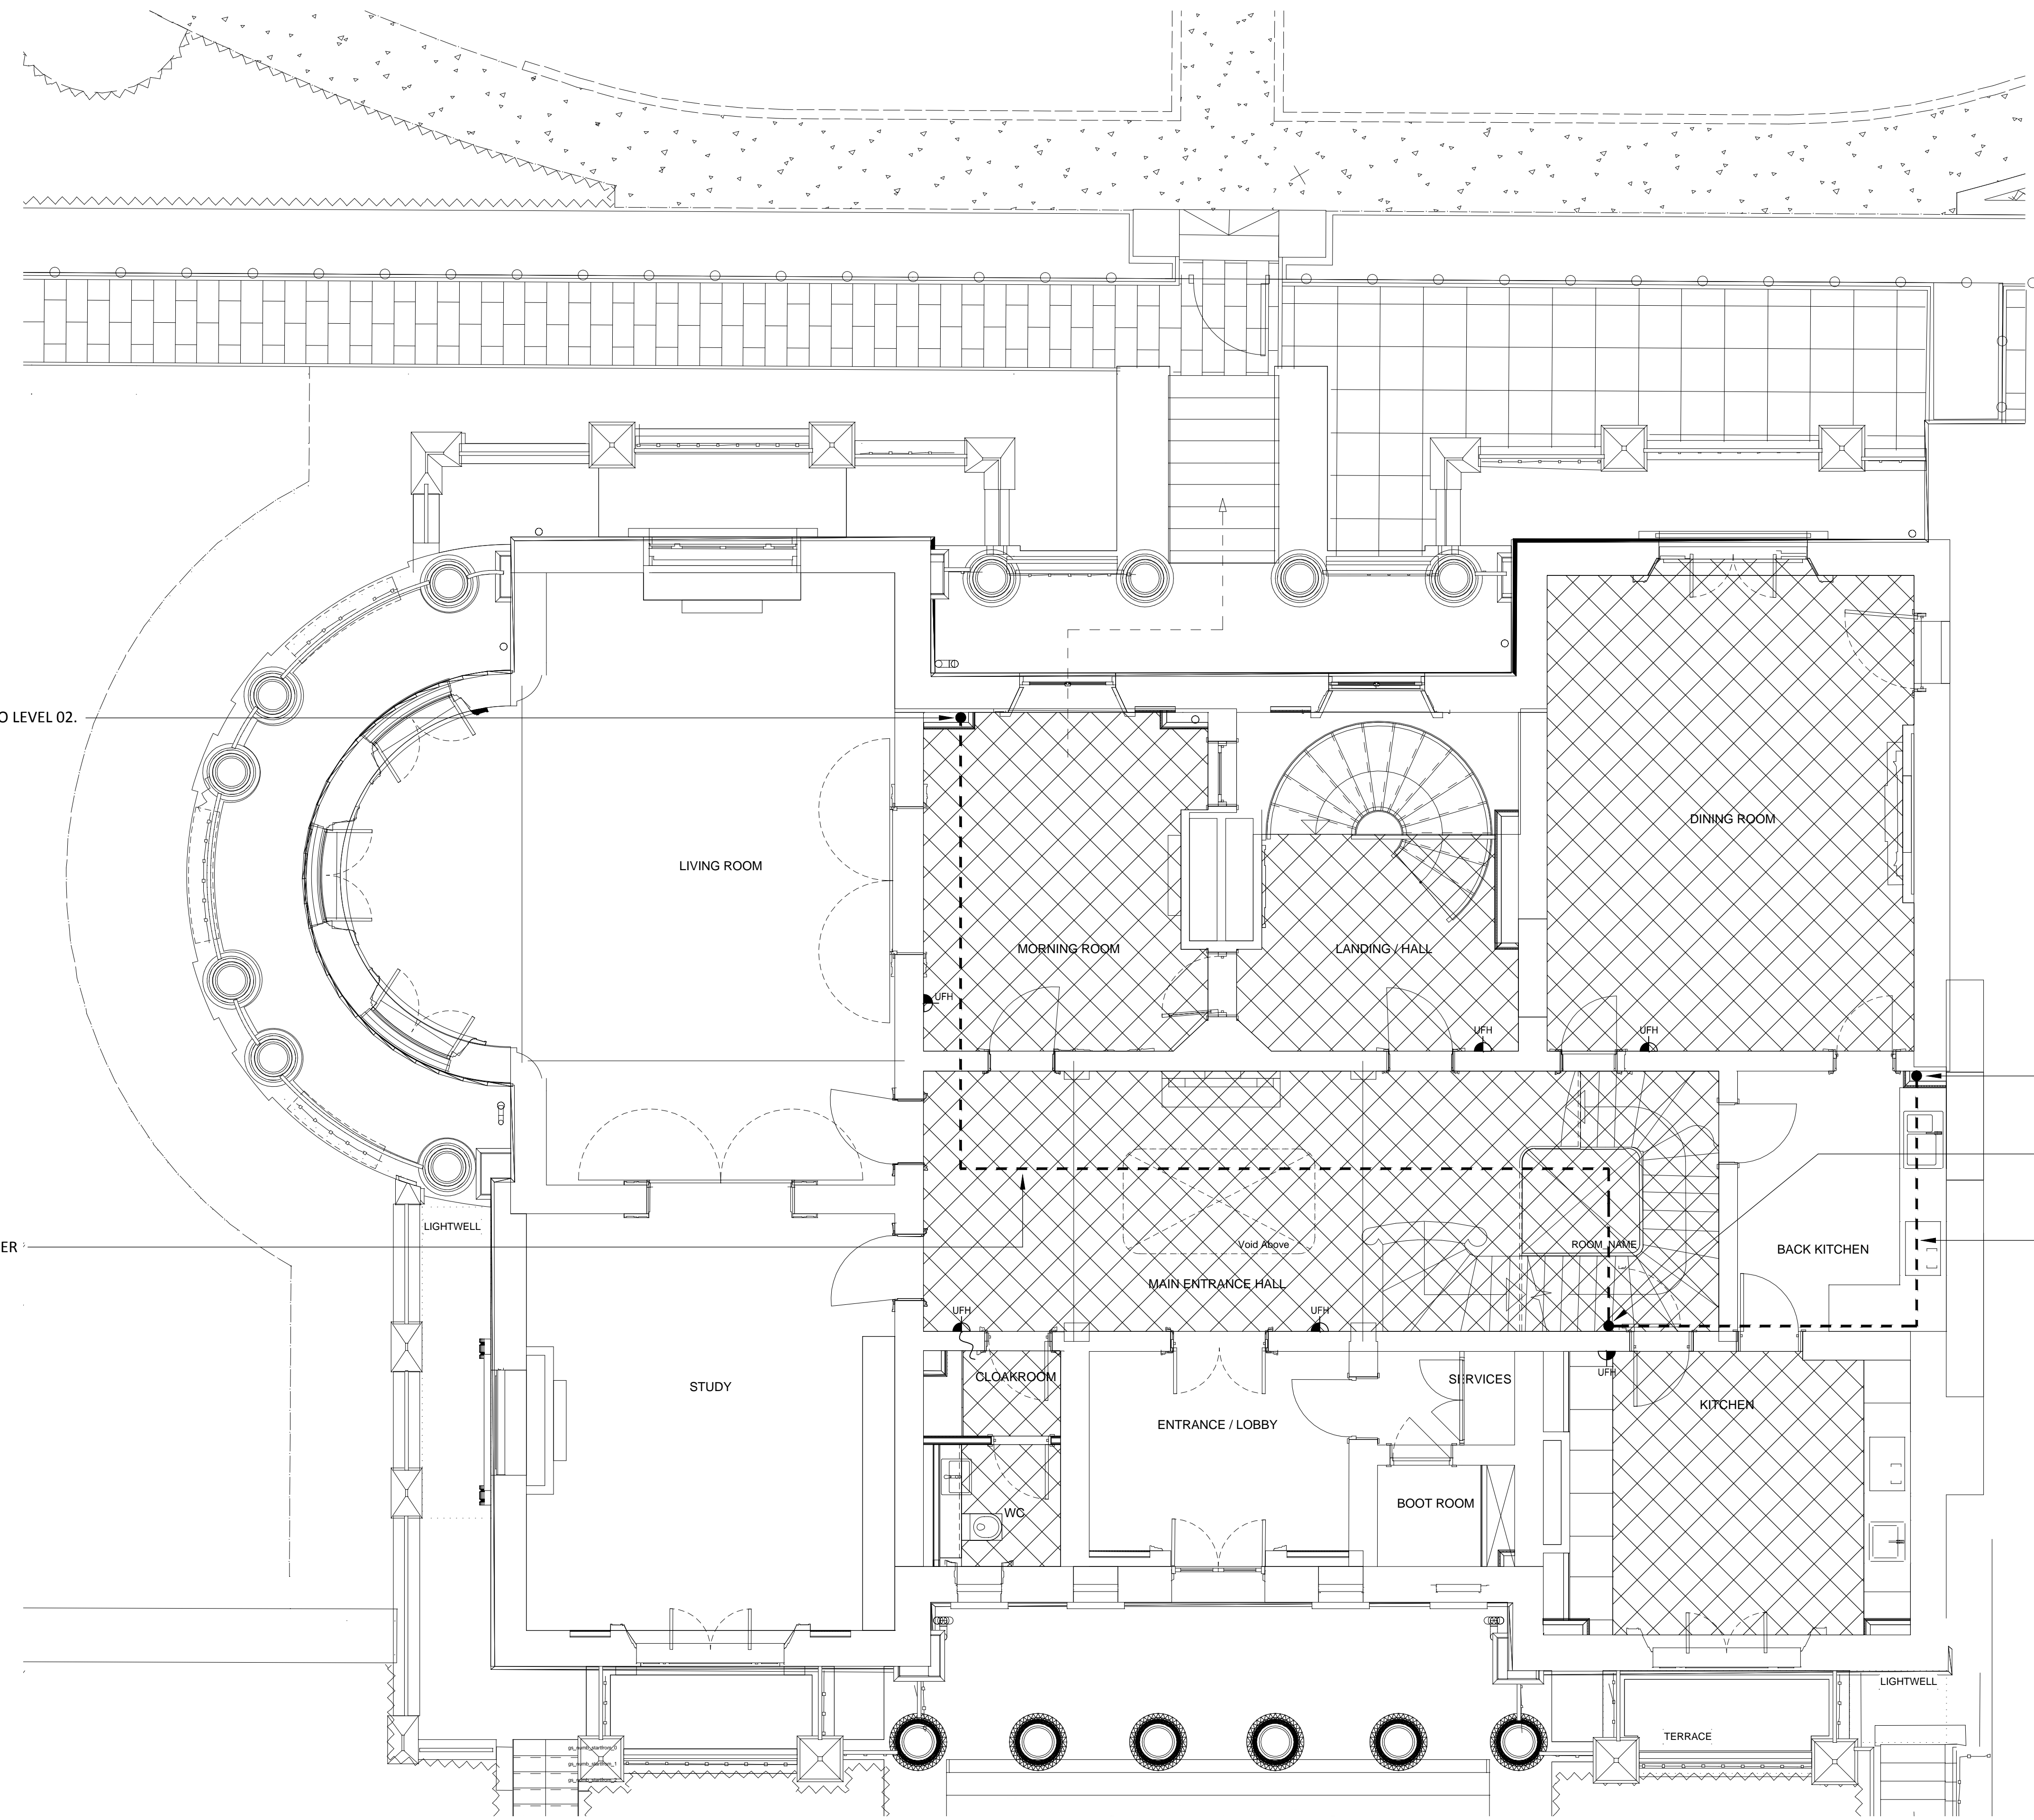


LEGEND

-  DISTRIBUTION BOARD
-  SWITCHED FUSED CONNECTION UNIT
-  UNDERFLOOR HEATING
-  SUB-MAIN CABLE ROUTE
-  DENOTES ELECTRIC UNDERFLOOR HEATING AREA



SUB-MAIN CABLE RISES TO LEVEL 02.

SUB-MAIN CABLE IN LOWER GROUND FLOOR CEILING.

SUB-MAIN CABLE RISES TO LEVEL 01.

SUB-MAIN CABLE DROPS TO LOWER GROUND FLOOR CEILING VOID.

SUB-MAIN CABLE IN FLOOR VOID.

FOR APPROVAL

watkins Integrated Mechanical, Electrical & Plumbing Services

Watkins House, Leigh Road
Haine Business Park,
Ramsgate, Kent, CT12 5EU
TEL : 01843 852 277
info@watkins.co.uk, watkins.co.uk

COPYRIGHT ©
This drawing is copyright and may not be altered, reproduced, copied, lent, borrowed or sold without the express permission of C Watkins Plumbing Ltd.

RELATED DOCUMENTS
This drawing should be read with the appropriate Specification (s) and Schedule (s) and all other standard documentation.

WARNING
Do Not Scale from this drawing. Verify all dimensions, levels and structural details on site.

REVISIONS	CLIENT	CONSULTING ENGINEER	CONTRACT	DRAWING TITLE
	Mount Anvil 140 Aldersgate Street London	C Watkins	Kidderpore Hall Kidderpore Avenue London NW3	Upper Ground Floor Electric Underfloor Heating & Distribution Layout

DATE 21.12.2018	DRAWN JS
SCALE 1:50 @ A1	APP. AG
DRG No. 6001-DRG-26-UG001	Rev