


CLIENT APPROVAL	
APPROVED FOR MANUFACTURE	
BY.....	
SIGNED.....	
POSITION.....	DATE.....
APPROVAL	
BY.....	BY.....
SIGNED.....	SIGNED.....
POSITION.....	POSITION.....
DATE.....-XX-XX-XX	DATE.....-XX-XX-XX

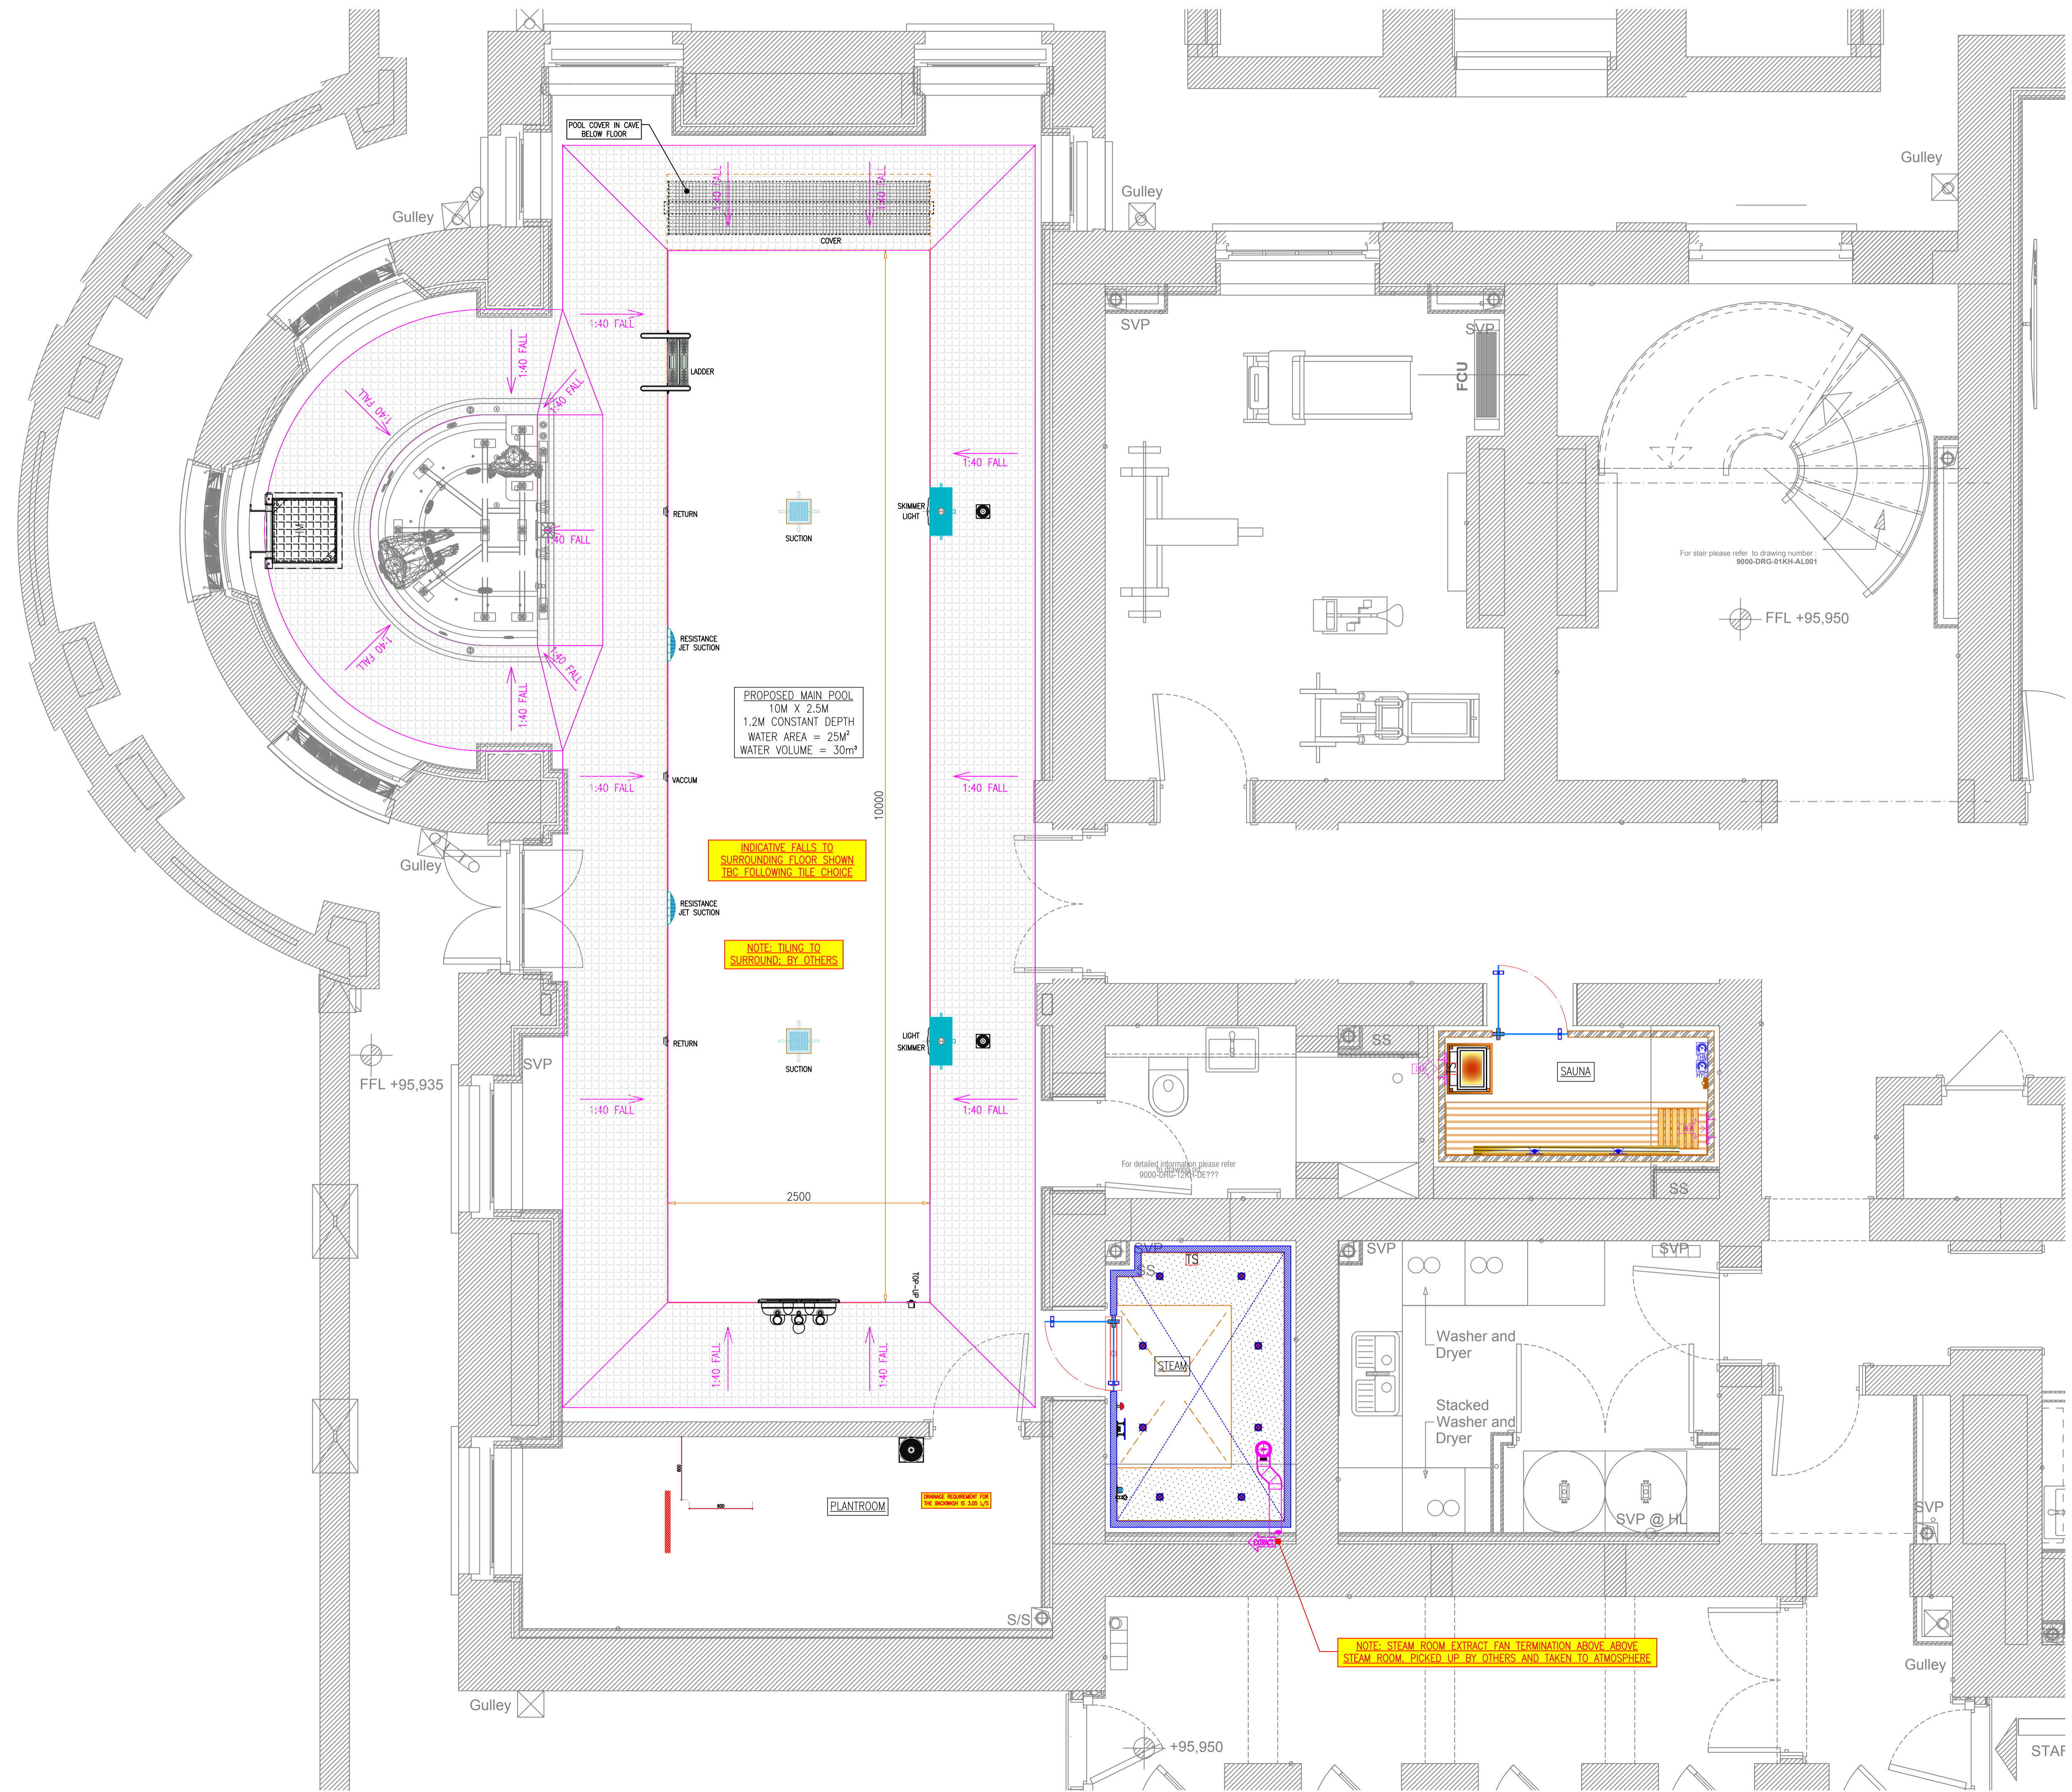

PROPOSED MAIN POOL
10M X 2.5M
1.2M CONSTANT DEPTH
WATER AREA = 25M²
WATER VOLUME = 30M³

INDICATIVE FALLS TO SURROUNDING FLOOR SHOWN TBC FOLLOWING TILE CHOICE

NOTE: TILING TO SURROUND BY OTHERS

NOTE: STEAM ROOM EXTRACT FAN TERMINATION ABOVE ABOVE STEAM ROOM. PICKED UP BY OTHERS AND TAKEN TO ATMOSPHERE

R2	18/12/2018	REVISED TO SUIT 11.12.18 CW MEETING NOTES.	PC/IL
R1	07/12/2018	REVISED TO MOUNT ANVIL COMMENTS	PC/IL
R0	28/11/2018	INITIAL ISSUE	PC/IL
REVISION NOTES			

ALL DRAWINGS ISSUED TO CLIENT FOR CONSTRUCTION WILL BE CONSIDERED APPROVED IF NO COMMENTS ARE RETURNED WITHIN 7 DAYS.

Client: Mount Anvil

Project: Kidderpore Avenue
Kidderpore House

Drawing Title: Indicative
Main Overview

Scale:	Paper:	Origin Date:	Dwn:	App:
1:30	A1	28.11.18	PC	IL



CHESHIRE WELLNESS
Ronald House, Clayhill Industrial Park
Neston, Cheshire CH64 3TA
Tel: 0151 336 3417 Fax: 0151 336 8671
Email: sales@cheshirewellnessuk.co.uk
Web: www.cheshirewellnessuk.co.uk

Dwg No:	Rev:
CW-2636-01-01	R2

NO DIMENSIONS TO BE SCALED FROM THIS DRAWING. ANY DRAWINGS REMAIN THE INTELLECTUAL PROPERTY OF CHESHIRE WELLNESS. OUR DESIGNS ARE PROTECTED BY THE COPYRIGHT, DESIGNS AND PATENTS ACT 1988 AND MUST NOT BE USED, COPIED OR REPLICATED IN ANY WAY WITHOUT THE PRIOR WRITTEN AUTHORITY OF CHESHIRE WELLNESS.
©Copyright:
STAYWARM INSULATING & HEATING ENGINEERS LTD.
T/A CHESHIRE SPAS & POOLS LTD.

S2 - ISSUED FOR INFORMATION