


**Notes:**  
 Do not Scale.  
 Read in conjunction with engineer's suggested method statement.  
 (10) Numbers refer to loads in calculations.

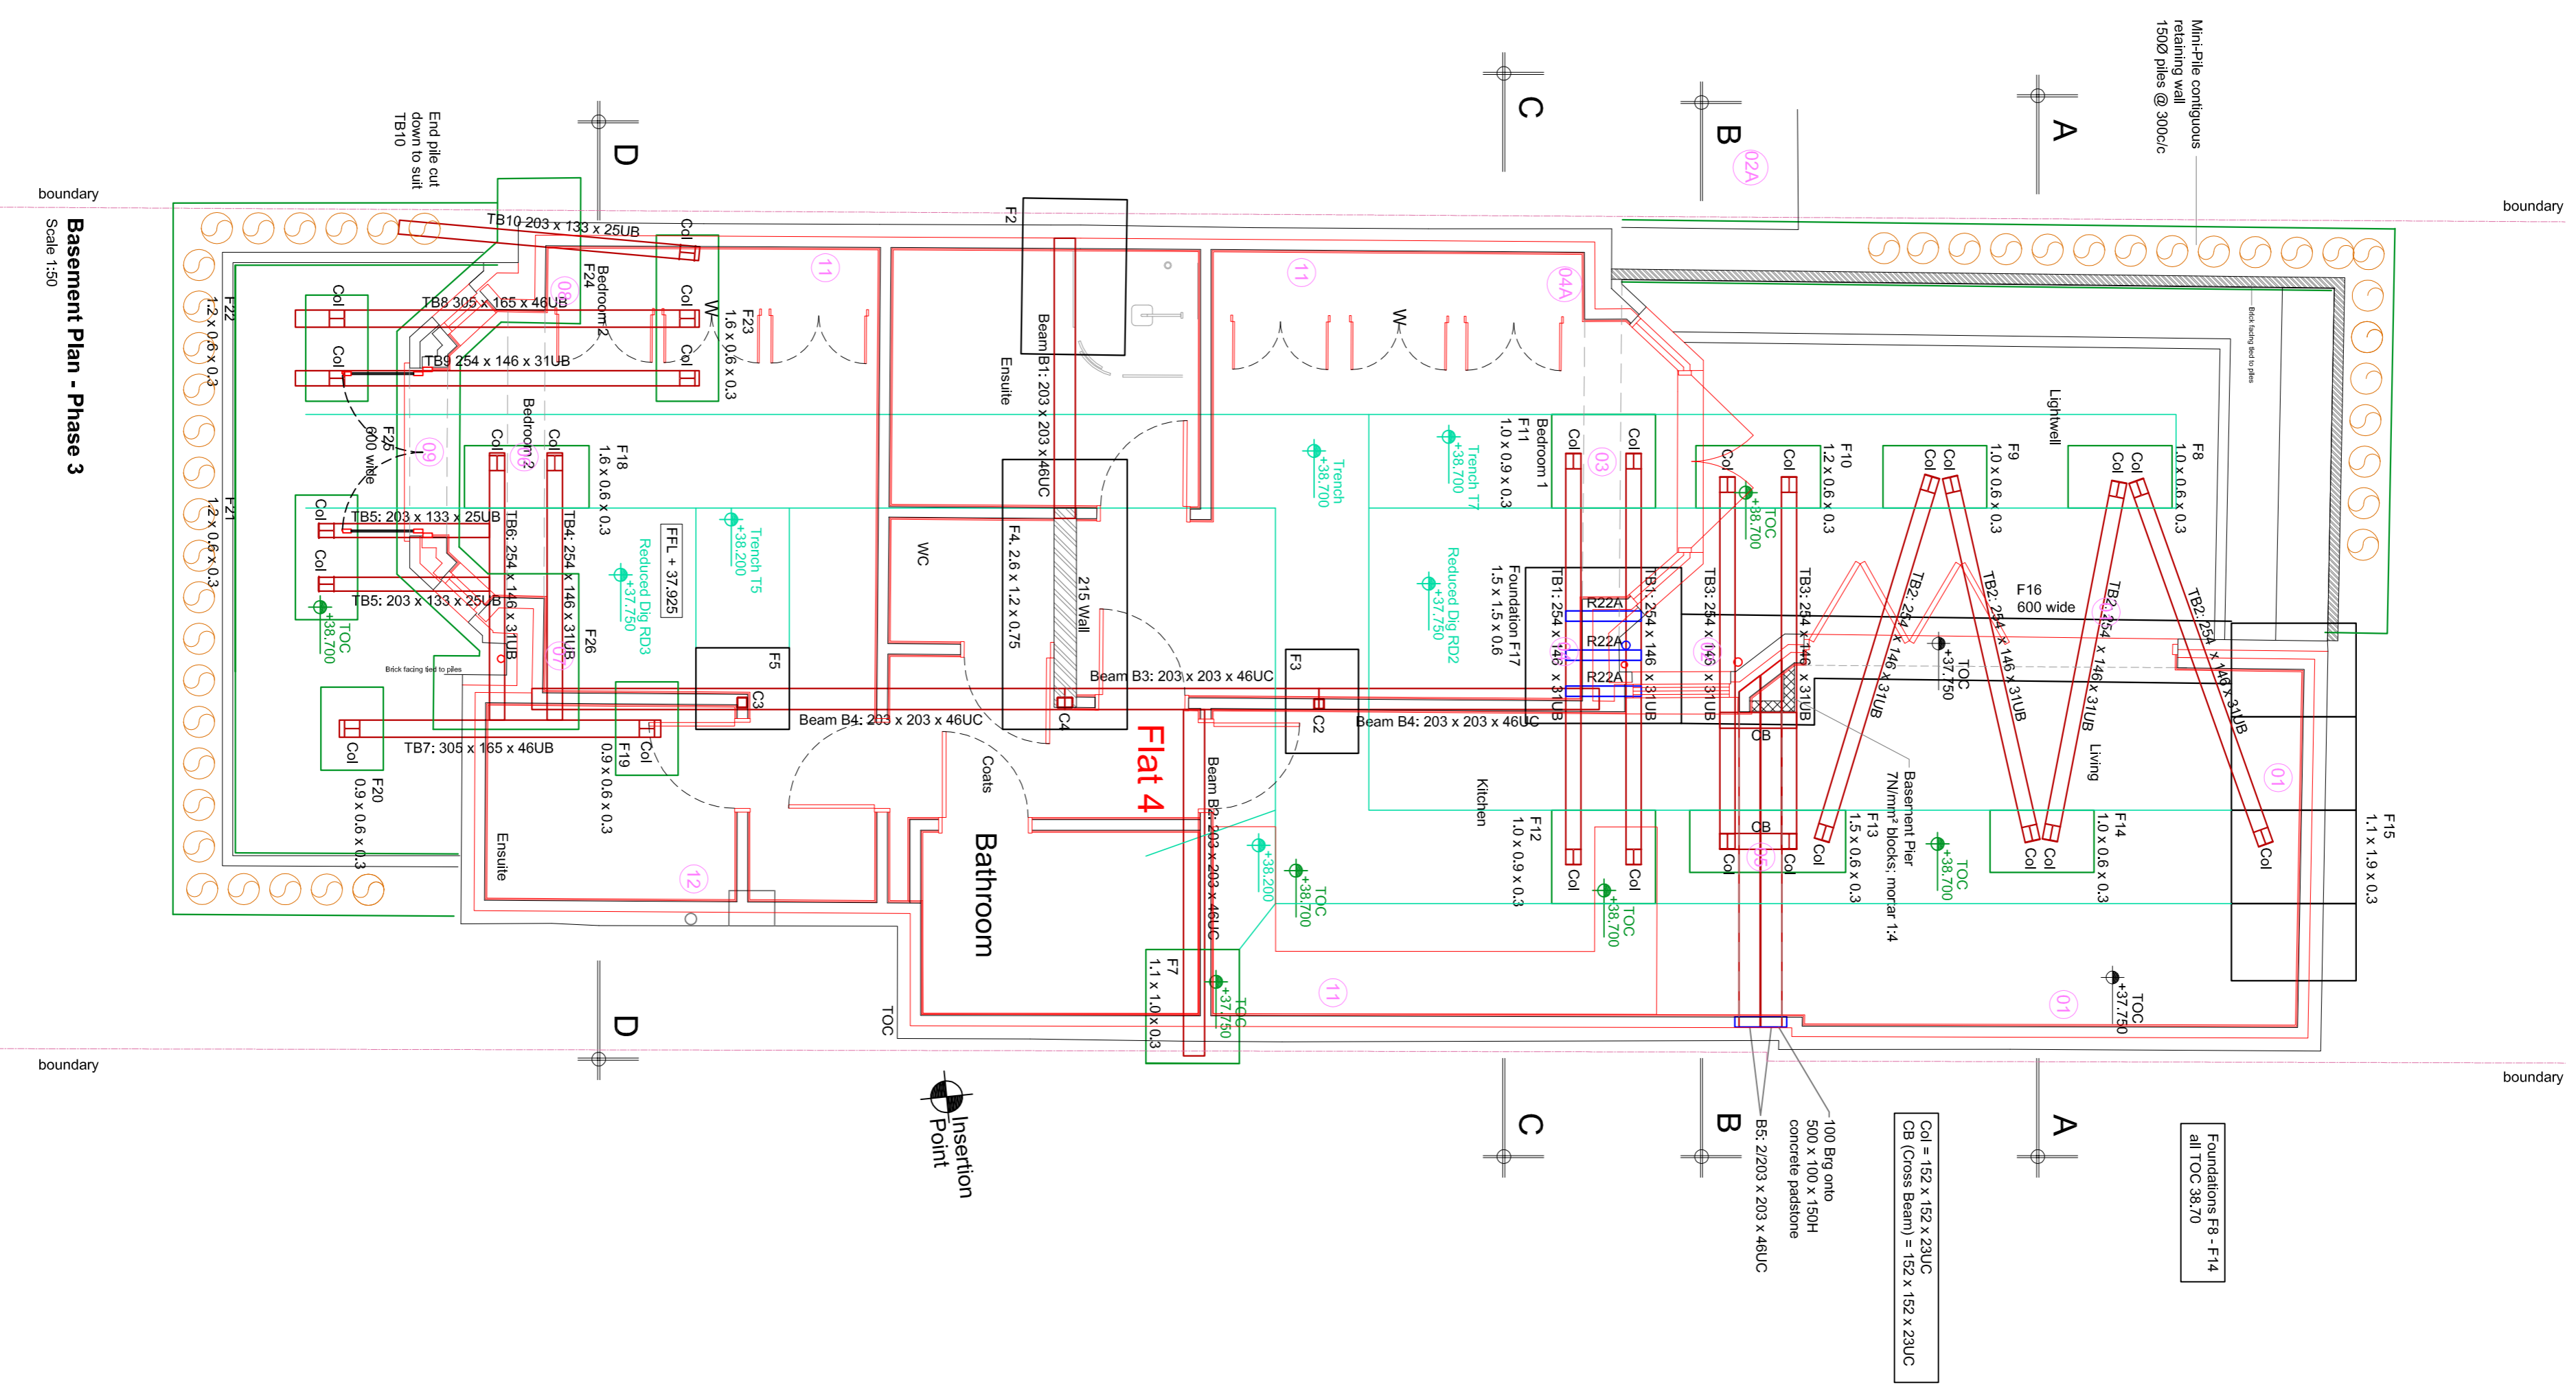

**Basement Plan - Phase 3**  
 Scale: 1:50

**Client**  
 S.C. Green Ltd.  
 Consulting Structural Engineers  
 Honeywood House  
 Honeywood Rd., Whitfield  
 Dover  
 Kent  
 CT16 3EH  
 tel: 01304 827883  
 email: info@scgreen.co.uk

**Project Title**  
 New Basement at  
 Flat 1, Goldhurst Terrace, London

**Drawing Title**  
 Phase 3

**Scale** 1:50  
**Date** March 2016

**Revision Status**

E	28.03.18	Internal staircase removed. External access added.
D	04.10.16	References amended.
C	16.05.16	Files removed and underpinning added at rear of number 1B2.
B	31.08.16	Layout revised to amended scheme.
A	01.03.16	Layout revised to amended scheme.

**Approval / Construction**