



THIS DRAWING IS COPYRIGHT OF FORM.

DO NOT SCALE FROM THIS DRAWING WORK ONLY TO FIGURED DIMENSIONS.

THE CONTRACTOR IS TO VERIFY ALL DIMENSIONS ON SITE BEFORE COMMENCING WORK. ALL ERRORS AND OMISSIONS ARE TO BE REPORTED TO THE ENGINEER.

THIS DRAWING IS TO BE READ IN CONJUNCTION WITH ALL RELEVANT ARCHITECTS, SERVICES ENGINEERS AND ENGINEERS DRAWINGS AND SPECIFICATIONS.

THIS DRAWING IS FOR INFORMATION
PURPOSES ONLY AND MUST NOT BE
READ AS A CONSTRUCTION ISSUE. IT
INDICATES DESIGN INTENT ONLY AND IS
SUBJECT TO AMENDMENT DURING
FINAL DESIGN DEVELOPMENT.

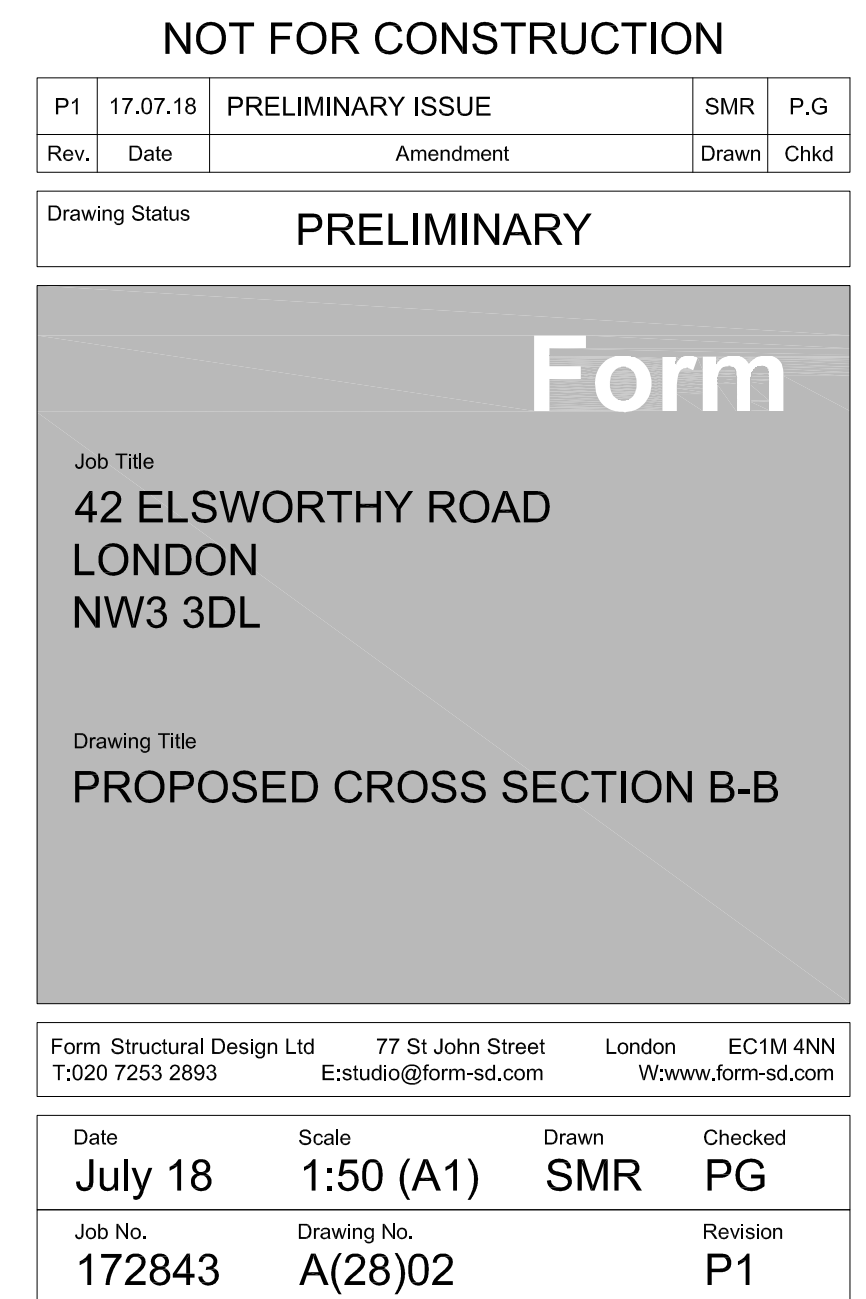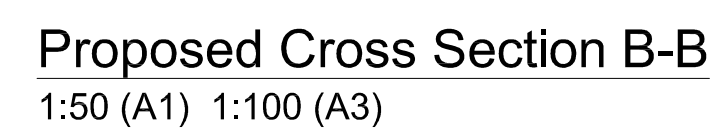

Notes

THIS DRAWING IS COPYRIGHT OF FORM.


DO NOT SCALE FROM THIS DRAWING WORK ONLY TO FIGURED DIMENSIONS.

THE CONTRACTOR IS TO VERIFY ALL DIMENSIONS ON SITE BEFORE COMMENCING WORK. ALL ERRORS AND OMISSIONS ARE TO BE REPORTED TO THE ENGINEER.

THIS DRAWING IS TO BE READ IN CONJUNCTION WITH ALL RELEVANT ARCHITECTS, SERVICES ENGINEERS AND ENGINEERS DRAWINGS AND SPECIFICATIONS.

INFORMATION ONLY

THIS DRAWING IS FOR INFORMATION PURPOSES ONLY AND MUST NOT BE READ AS A CONSTRUCTION ISSUE. IT INDICATES DESIGN INTENT ONLY AND IS SUBJECT TO AMENDMENT DURING FINAL DESIGN DEVELOPMENT.

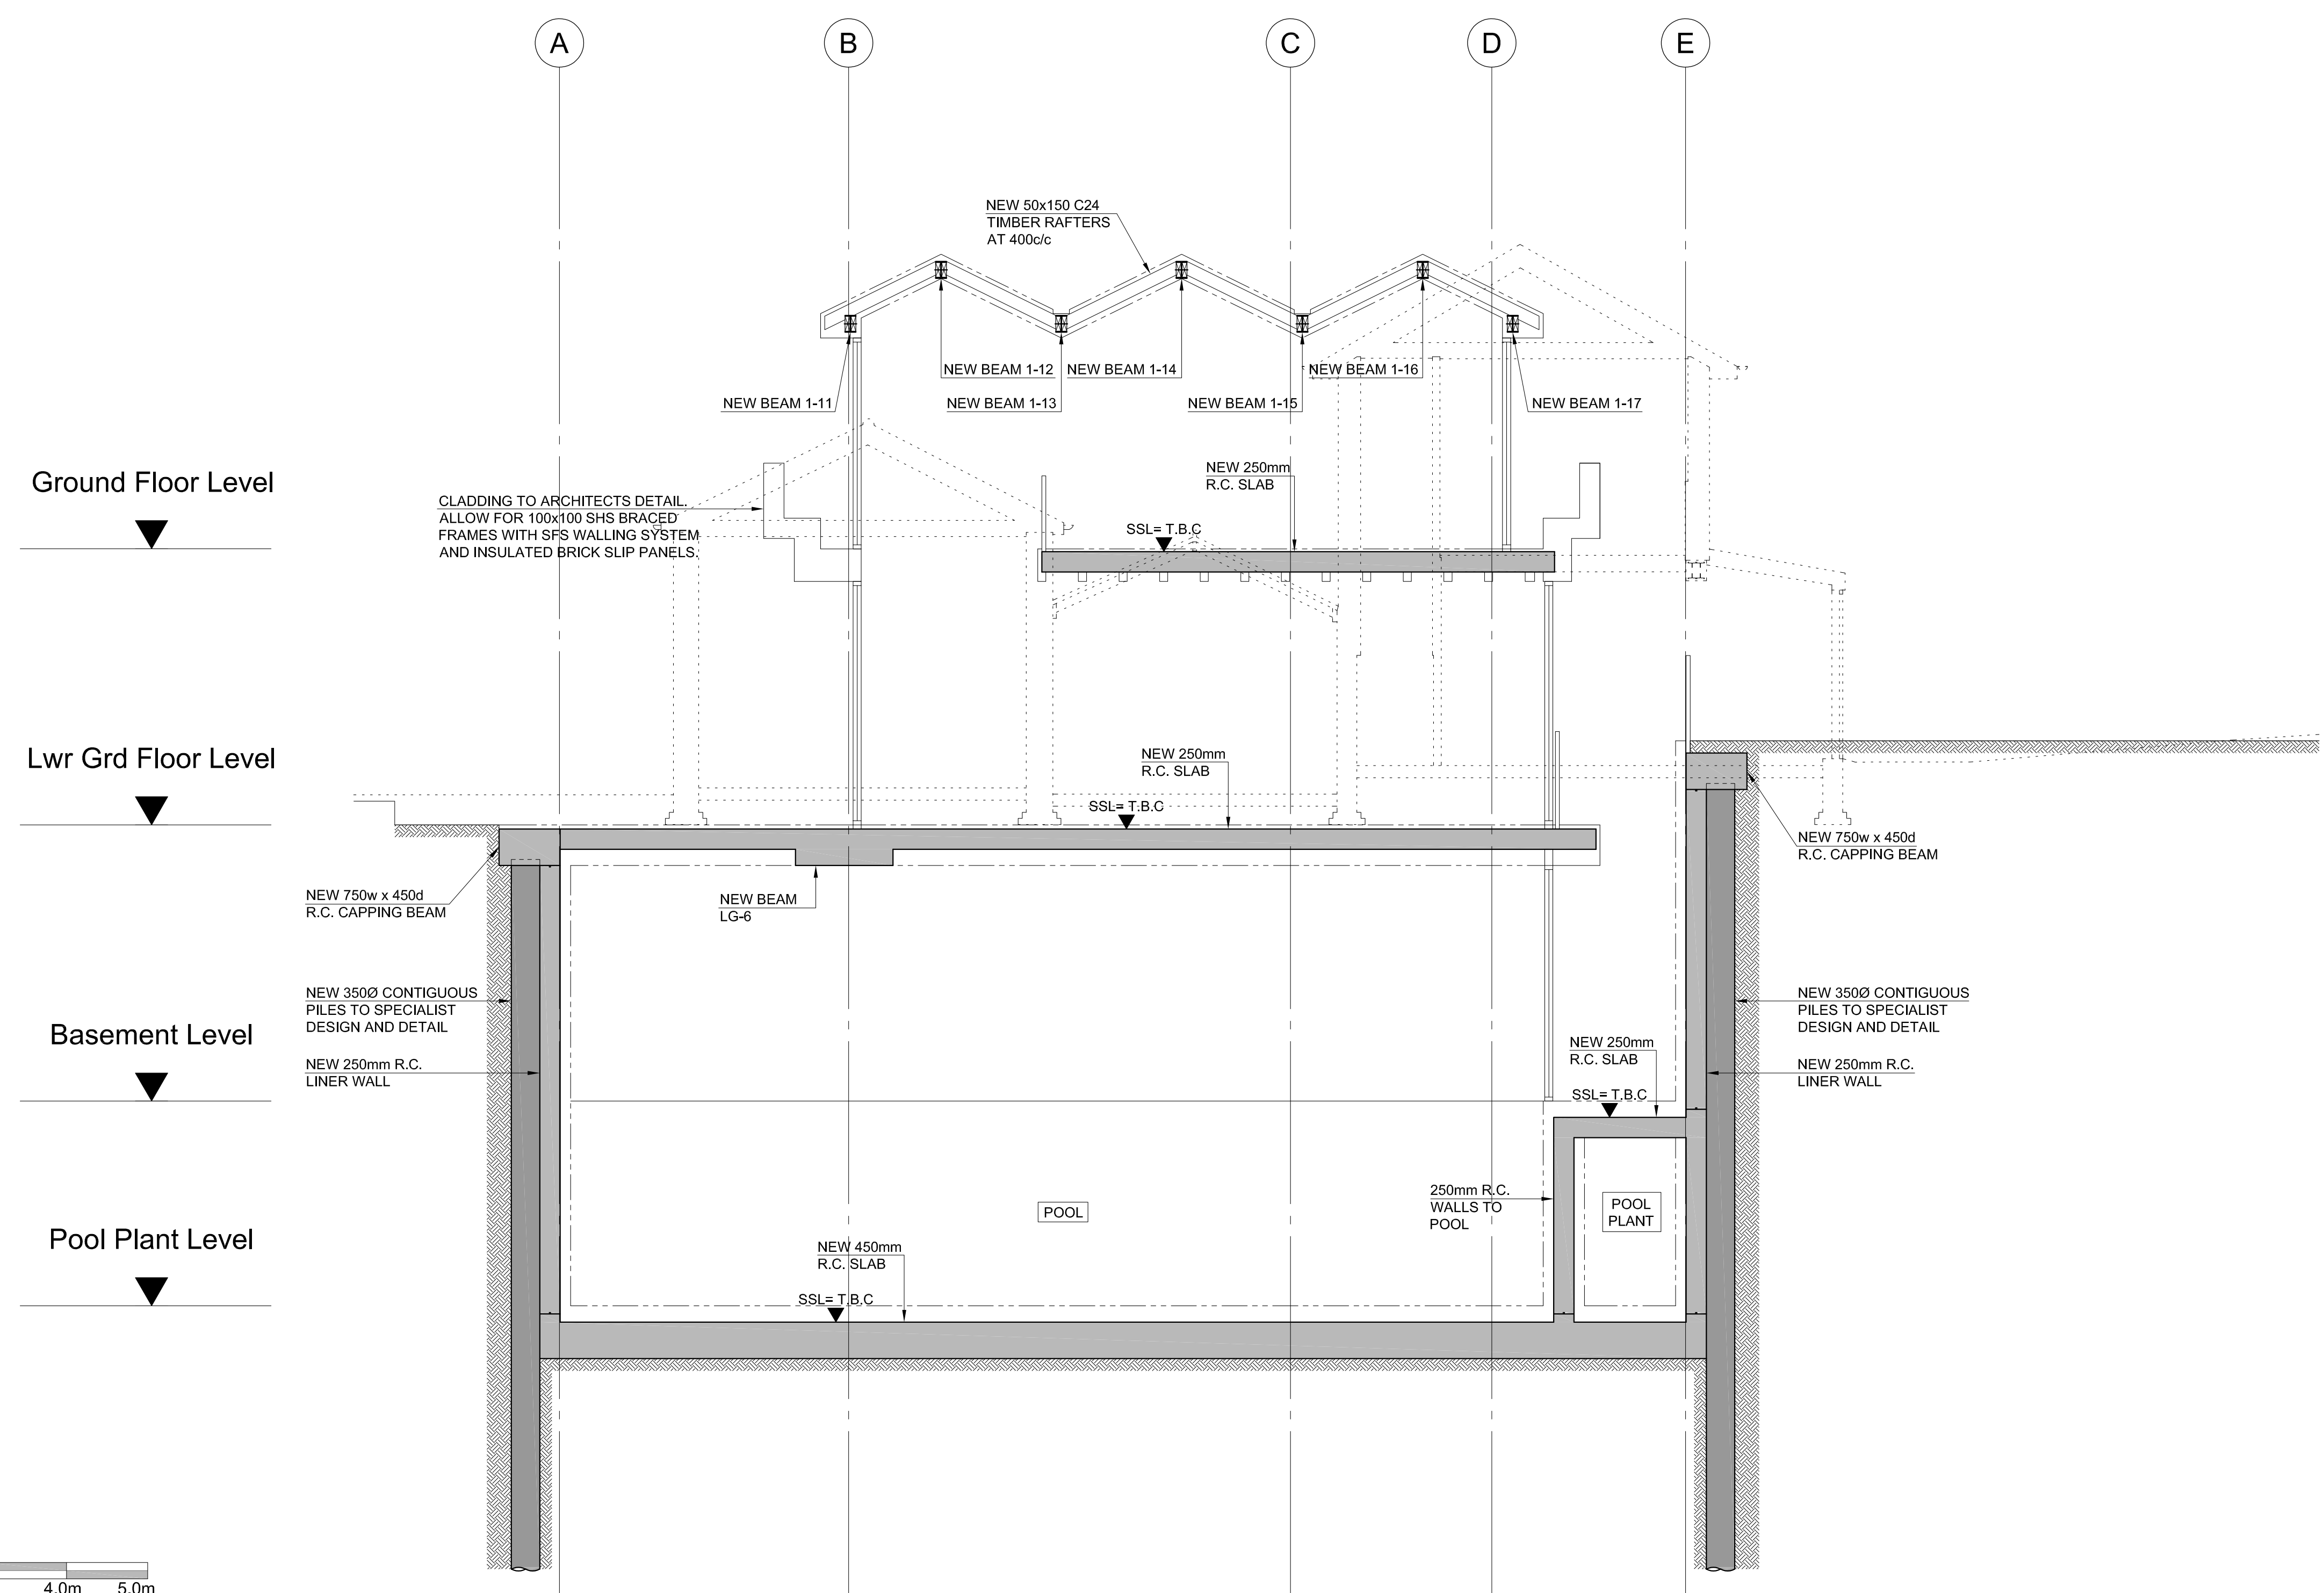

NOT FOR CONSTRUCTION

P1	17.07.18	PRELIMINARY ISSUE	SMR	P.G
Rev.	Date	Amendment	Drawn	Chkd

Drawing Status: **PRELIMINARY**

Form

Job Title
42 ELSWORTHY ROAD
LONDON
NW3 3DL

Drawing Title
PROPOSED CROSS SECTION C-C

Form Structural Design Ltd T:020 7253 2893	77 St John Street E:studio@form-sd.com	London W:www.form-sd.com	EC1M 4NN
---	---	-----------------------------	----------

Date	Scale	Drawn	Checked
July 18	1:50 (A1)	SMR	PG
Job No.	Drawing No.	Revision	
172843	A(28)03	P1	

Notes

THIS DRAWING IS COPYRIGHT OF FORM.


DO NOT SCALE FROM THIS DRAWING WORK ONLY TO FIGURED DIMENSIONS.

THE CONTRACTOR IS TO VERIFY ALL DIMENSIONS ON SITE BEFORE COMMENCING WORK. ALL ERRORS AND OMISSIONS ARE TO BE REPORTED TO THE ENGINEER.

THIS DRAWING IS TO BE READ IN CONJUNCTION WITH ALL RELEVANT ARCHITECTS, SERVICES ENGINEERS AND ENGINEERS DRAWINGS AND SPECIFICATIONS.

INFORMATION ONLY

THIS DRAWING IS FOR INFORMATION PURPOSES ONLY AND MUST NOT BE READ AS A CONSTRUCTION ISSUE. IT INDICATES DESIGN INTENT ONLY AND IS SUBJECT TO AMENDMENT DURING FINAL DESIGN DEVELOPMENT.

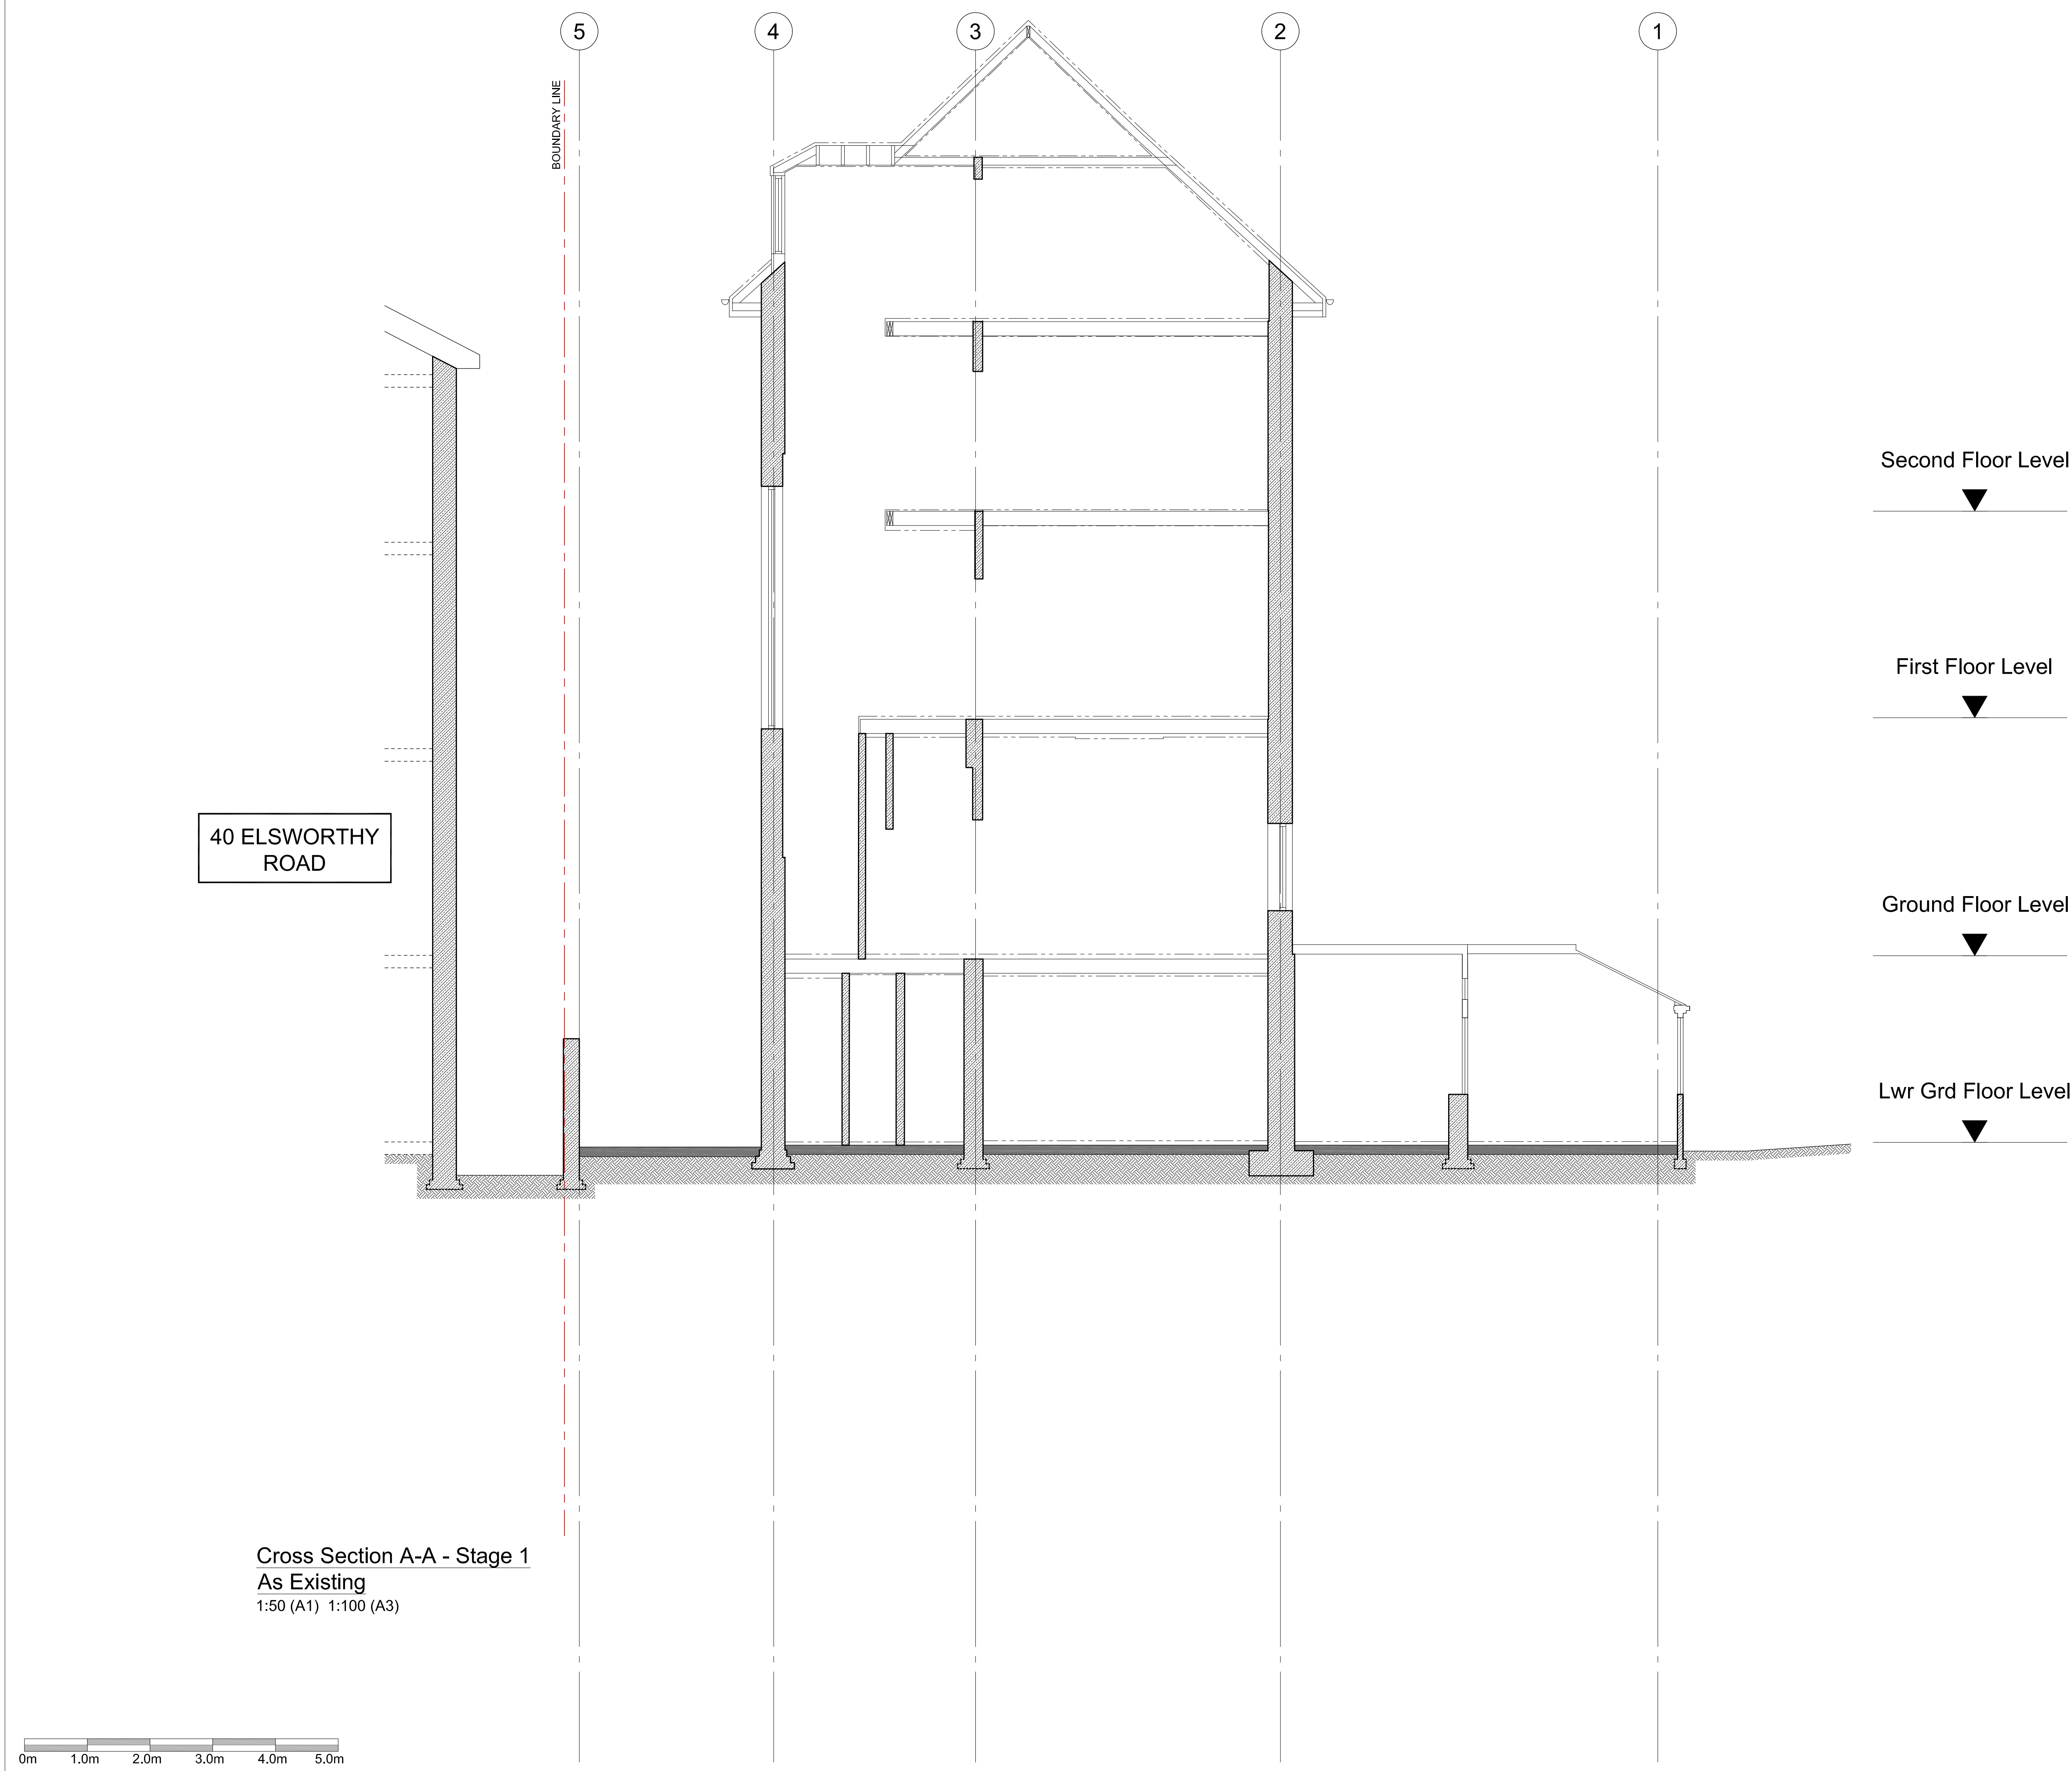

Cross Section A-A - Stage 1
As Existing
1:50 (A1) 1:100 (A3)

NOT FOR CONSTRUCTION

P1	17.07.18	PRELIMINARY ISSUE	SMR	P.G
Rev.	Date	Amendment	Drawn	Chkd

Drawing Status	PRELIMINARY
----------------	-------------

Form

Job Title

42 ELSWORTHY ROAD
LONDON
NW3 3DL

Drawing Title

OUTLINE CONSTRUCTION
SEQUENCE - CROSS SECTION A-A
STAGE 1 - AS EXISTING

Form Structural Design Ltd T:020 7253 2893	77 St John Street E:studio@form-sd.com	London W:www.form-sd.com	EC1M 4NN
---	---	-----------------------------	----------

Date	Scale	Drawn	Checked
June 18	1:50 (A1)	SMR	PG
Job No.	Drawing No.	Revision	
172843	A(30)01	P1	

Notes

THIS DRAWING IS COPYRIGHT OF FORM.


DO NOT SCALE FROM THIS DRAWING WORK ONLY TO FIGURED DIMENSIONS.

THE CONTRACTOR IS TO VERIFY ALL DIMENSIONS ON SITE BEFORE COMMENCING WORK. ALL ERRORS AND OMISSIONS ARE TO BE REPORTED TO THE ENGINEER.

THIS DRAWING IS TO BE READ IN CONJUNCTION WITH ALL RELEVANT ARCHITECTS, SERVICES ENGINEERS AND ENGINEERS DRAWINGS AND SPECIFICATIONS.

INFORMATION ONLY

THIS DRAWING IS FOR INFORMATION PURPOSES ONLY AND MUST NOT BE READ AS A CONSTRUCTION ISSUE. IT INDICATES DESIGN INTENT ONLY AND IS SUBJECT TO AMENDMENT DURING FINAL DESIGN DEVELOPMENT.

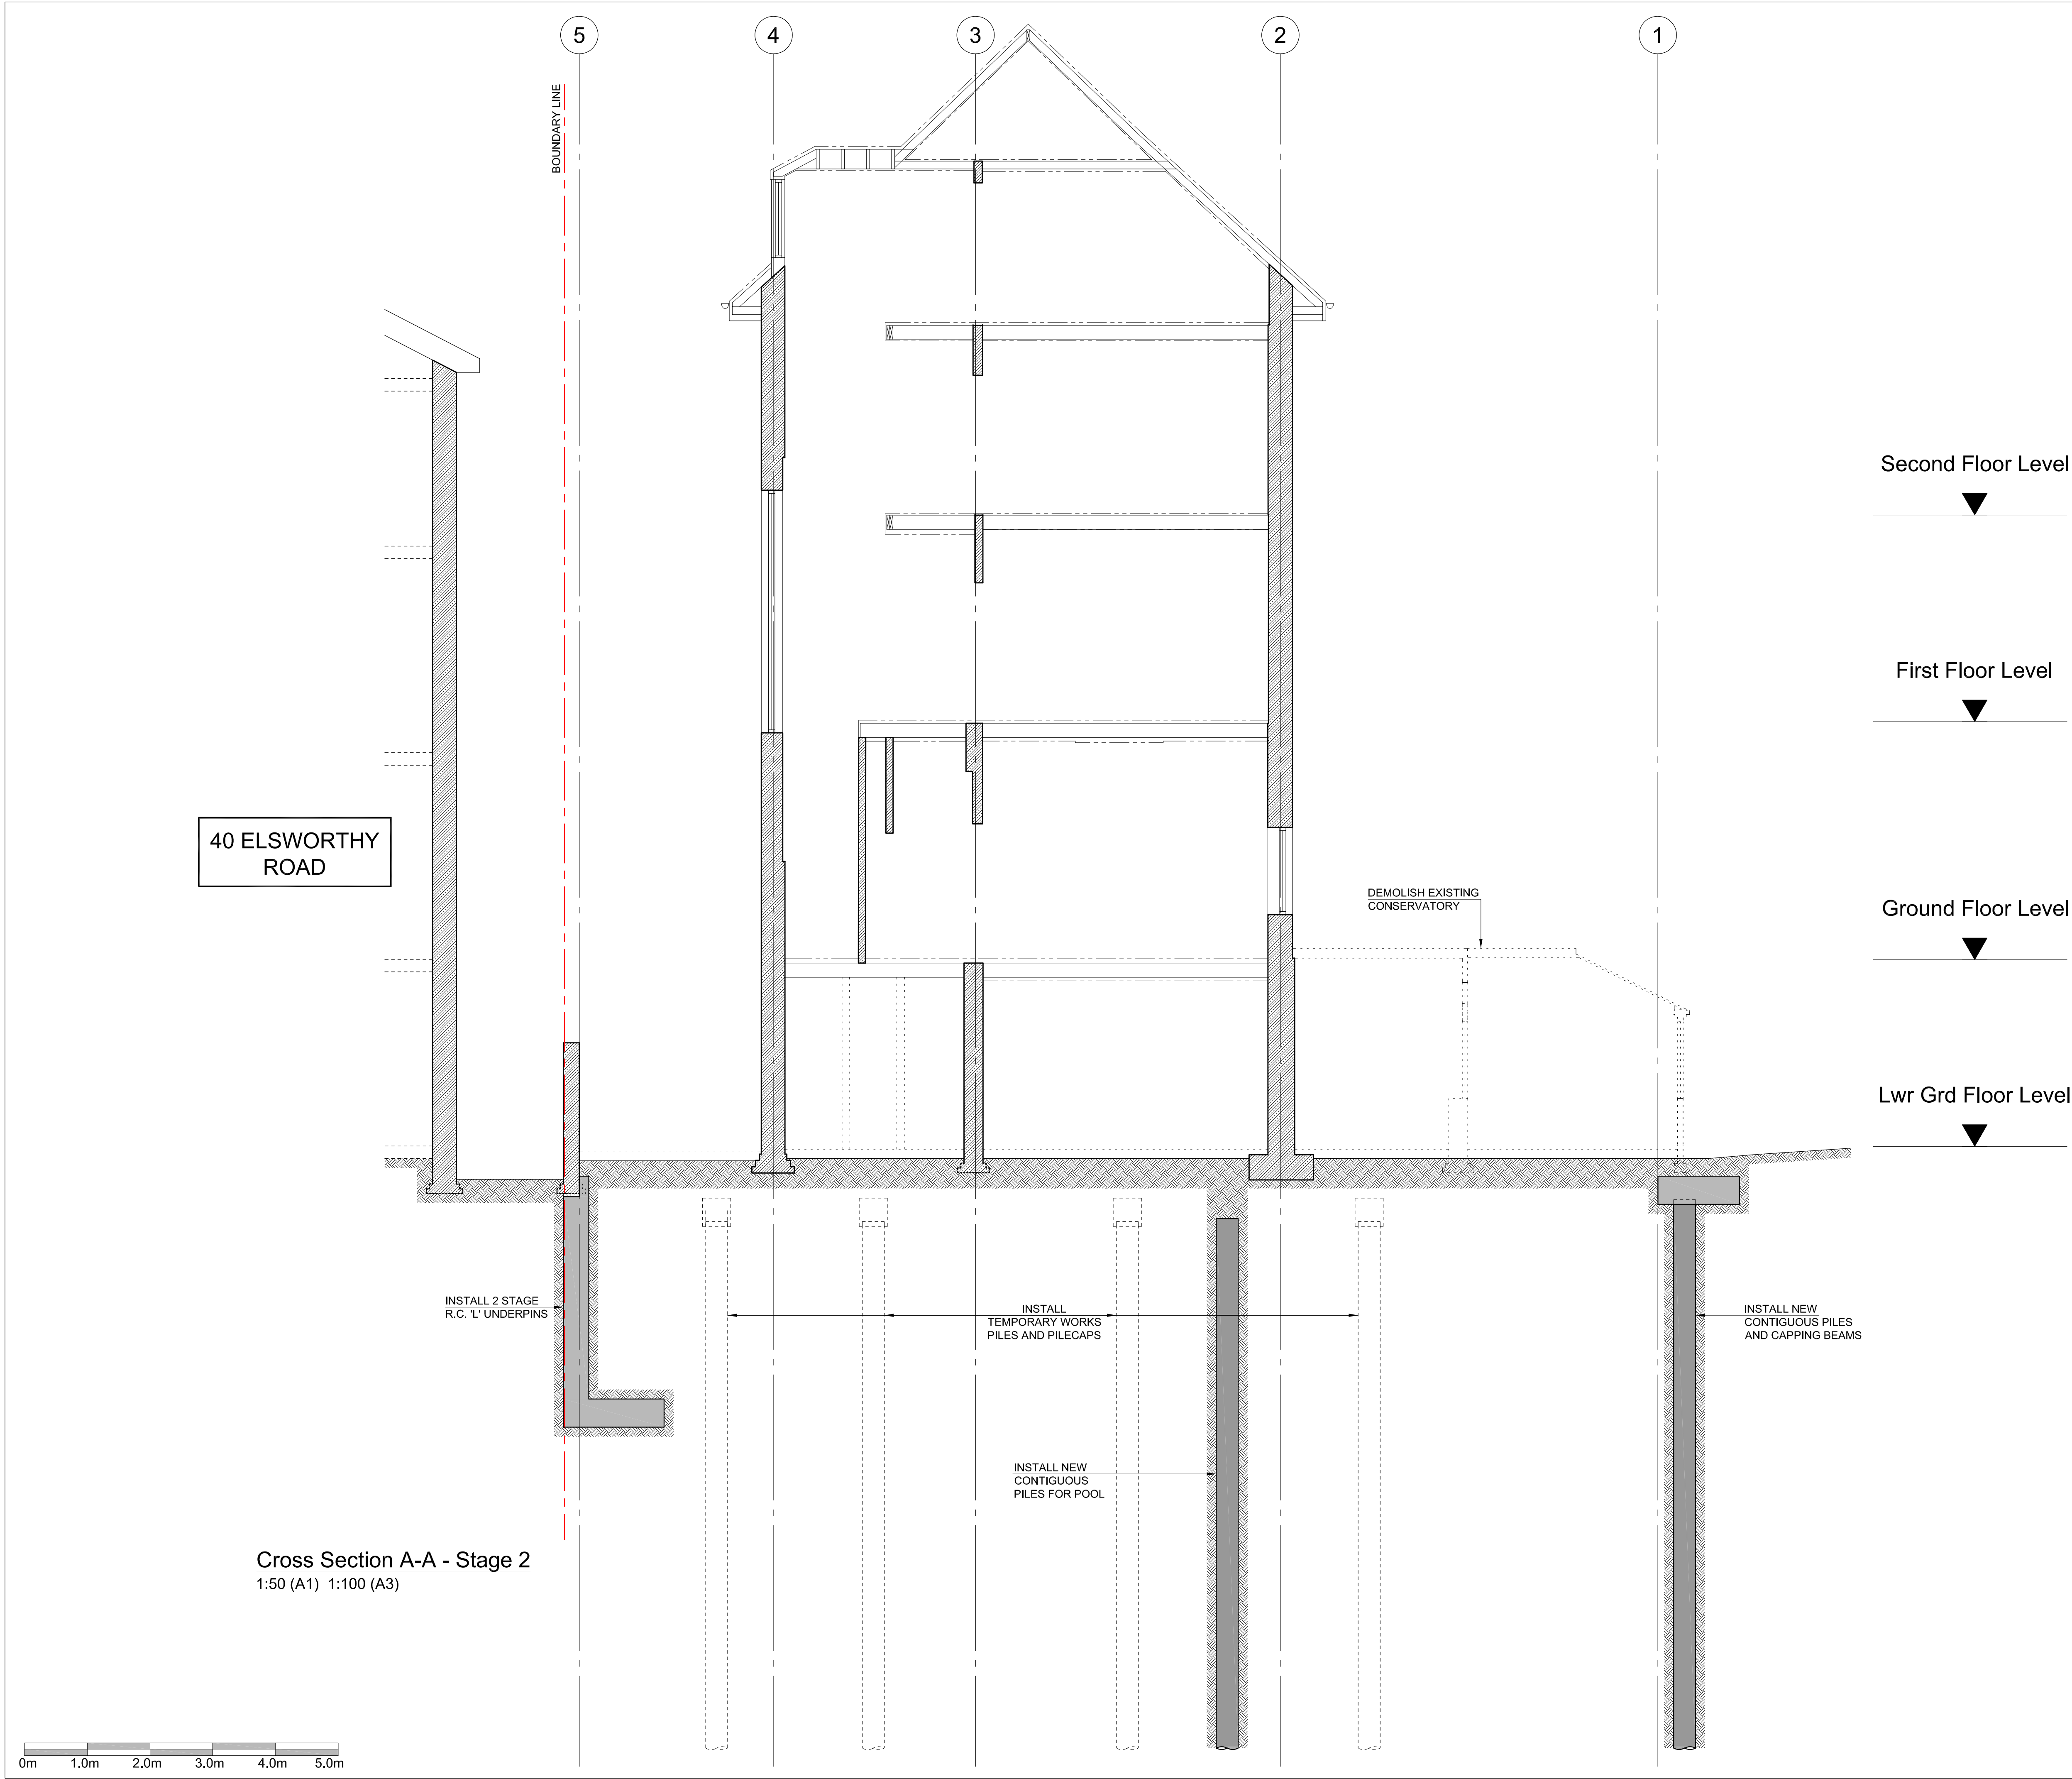

NOT FOR CONSTRUCTION

P1	17.07.18	PRELIMINARY ISSUE	SMR	P.G
Rev.	Date	Amendment	Drawn	Chkd

Drawing Status **PRELIMINARY**

Form

Job Title


**42 ELSWORTHY ROAD
LONDON
NW3 3DL**

Drawing Title

**OUTLINE CONSTRUCTION
SEQUENCE - CROSS SECTION A-A
STAGE 2**

Form Structural Design Ltd 77 St John Street London EC1M 4NN
T:020 7253 2893 E:studio@form-sd.com W:www.form-sd.com

Date	Scale	Drawn	Checked
June 18	1:50 (A1)	SMR	PG
Job No.	Drawing No.	Revision	
172843	A(30)02	P1	

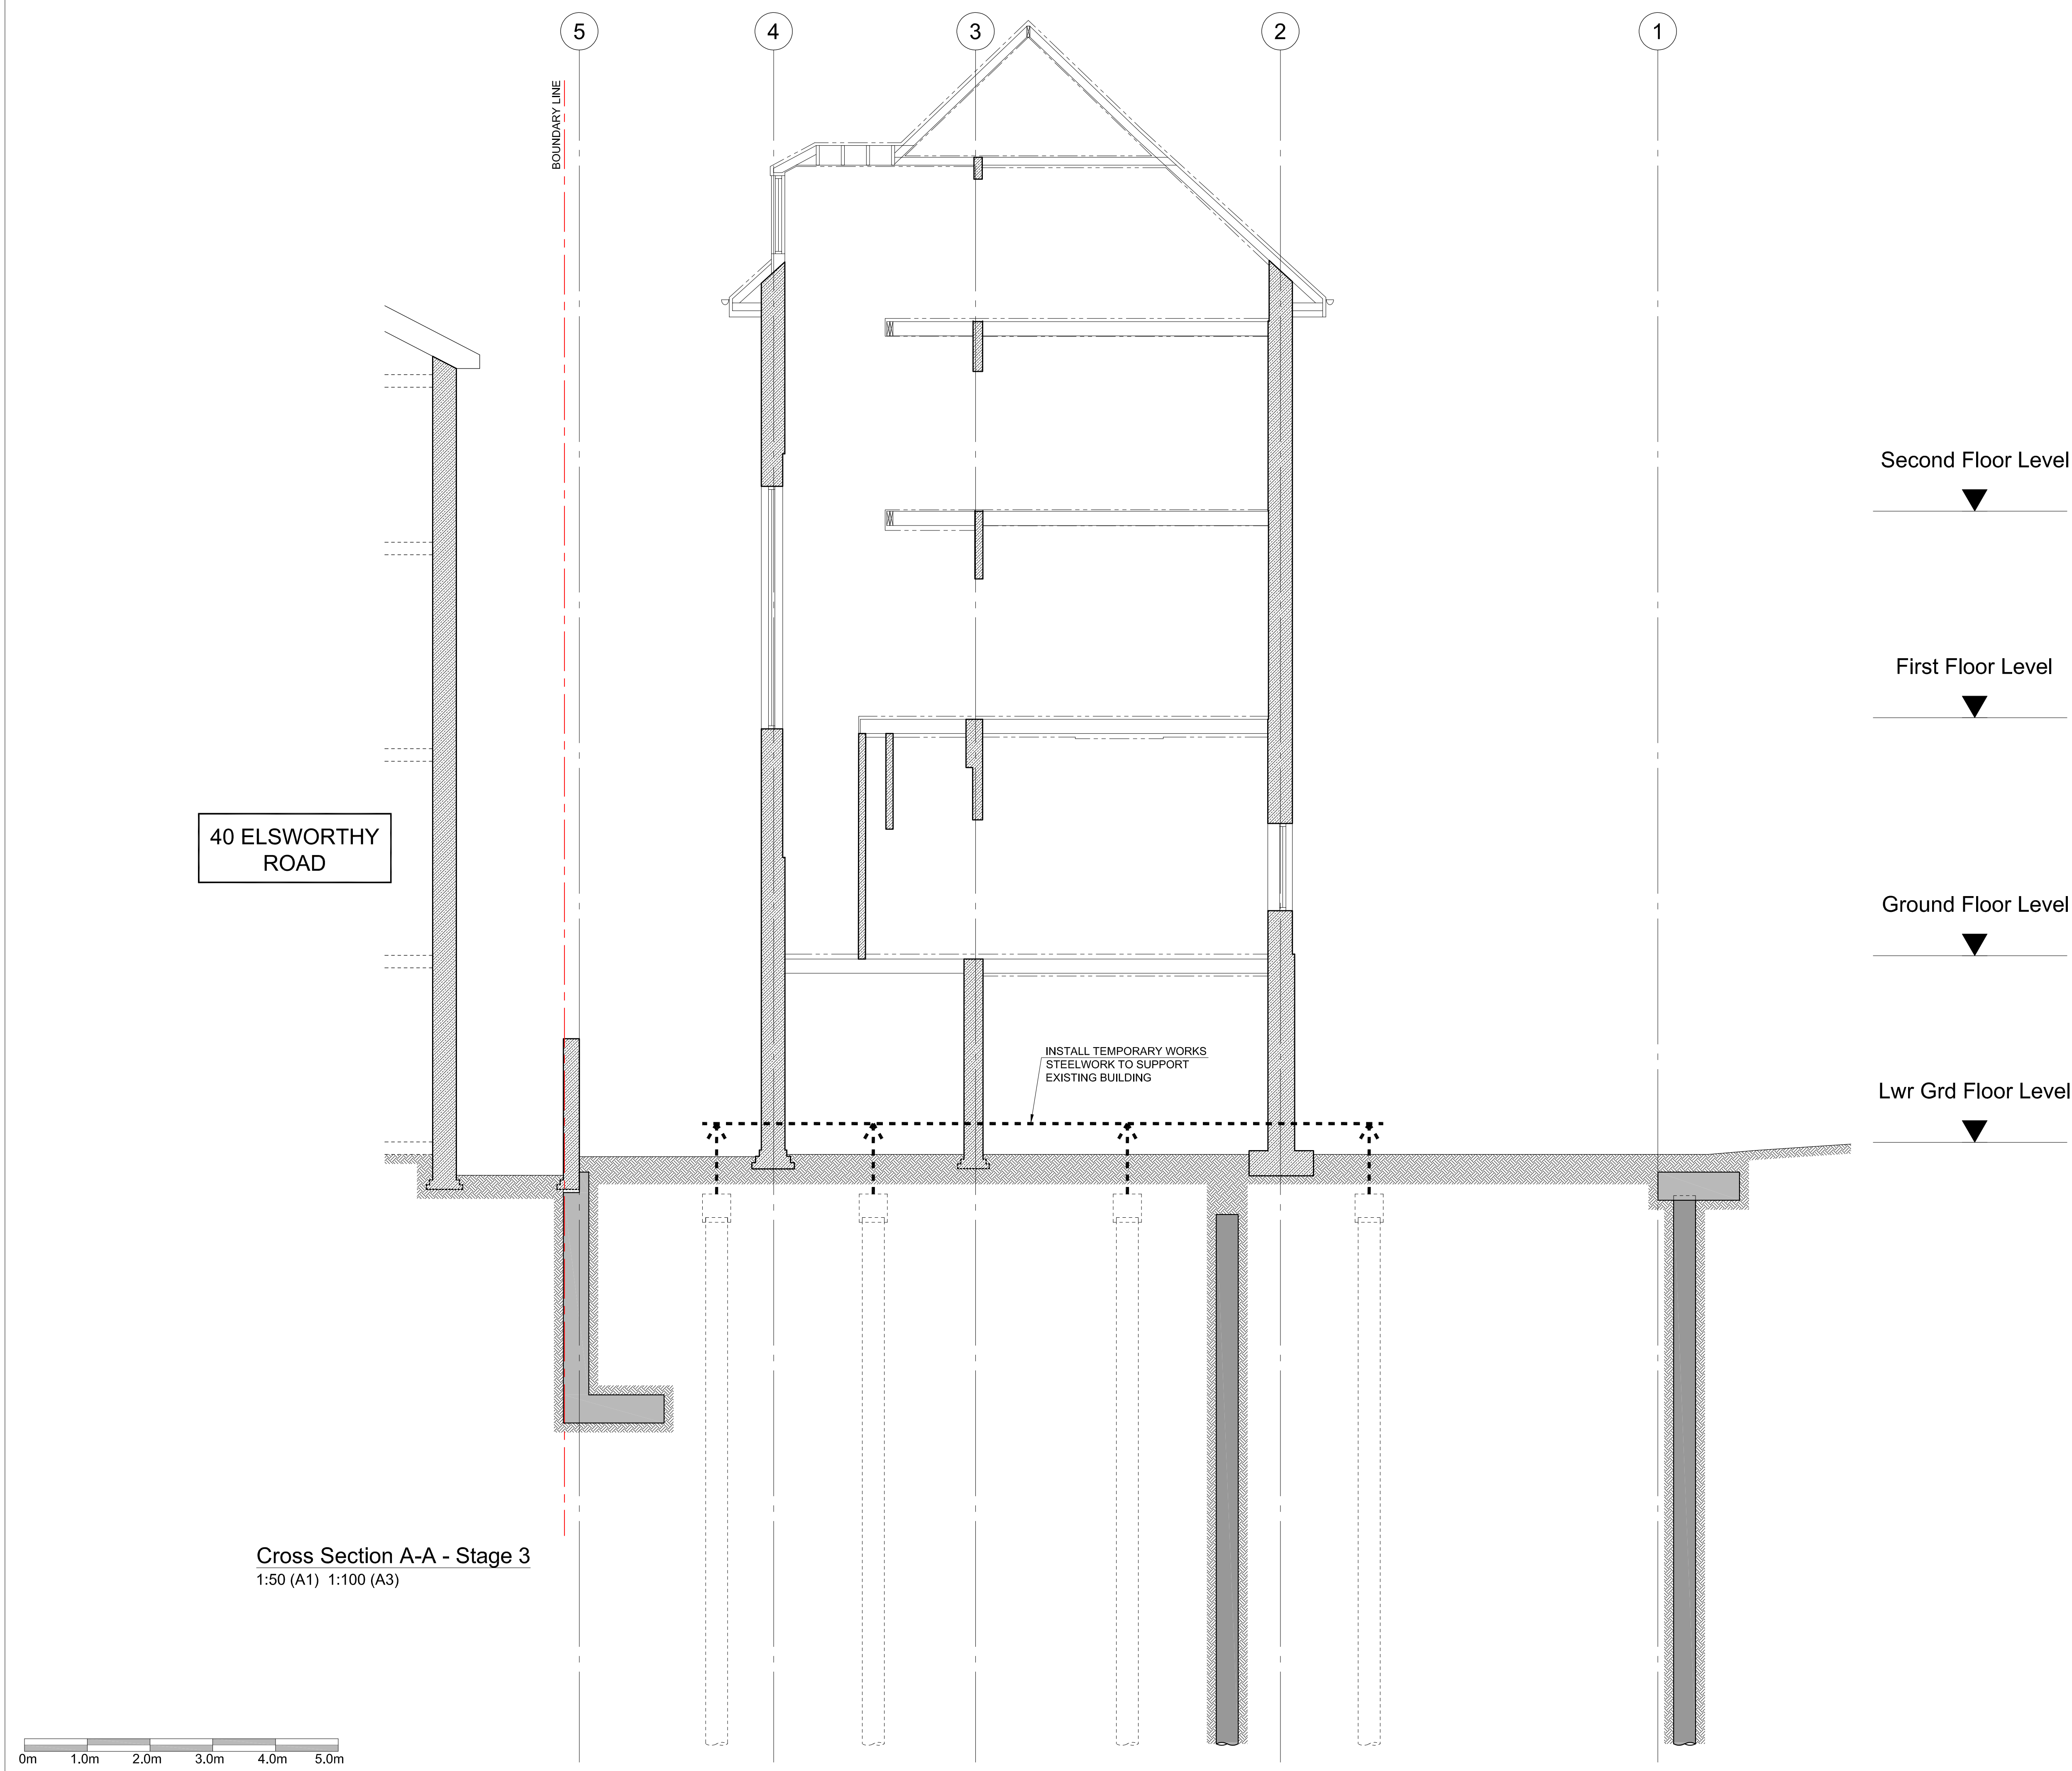

Notes

THIS DRAWING IS COPYRIGHT OF FORM.

DO NOT SCALE FROM THIS DRAWING WORK ONLY TO FIGURED DIMENSIONS.

THE CONTRACTOR IS TO VERIFY ALL DIMENSIONS ON SITE BEFORE COMMENCING WORK. ALL ERRORS AND OMISSIONS ARE TO BE REPORTED TO THE ENGINEER.

THIS DRAWING IS TO BE READ IN CONJUNCTION WITH ALL RELEVANT ARCHITECTS, SERVICES ENGINEERS AND ENGINEERS DRAWINGS AND SPECIFICATIONS.

INFORMATION ONLY

THIS DRAWING IS FOR INFORMATION PURPOSES ONLY AND MUST NOT BE READ AS A CONSTRUCTION ISSUE. IT INDICATES DESIGN INTENT ONLY AND IS SUBJECT TO AMENDMENT DURING FINAL DESIGN DEVELOPMENT.

Second Floor Level

First Floor Level

Ground Floor Level

Lwr Grd Floor Level

40 ELSWORTHY ROAD

Cross Section A-A - Stage 3
1:50 (A1) 1:100 (A3)

NOT FOR CONSTRUCTION

P1	17.07.18	PRELIMINARY ISSUE	SMR	P.G
Rev.	Date	Amendment	Drawn	Chkd

Drawing Status	PRELIMINARY
----------------	-------------

Form

Job Title
42 ELSWORTHY ROAD
LONDON
NW3 3DL

Drawing Title
OUTLINE CONSTRUCTION
SEQUENCE - CROSS SECTION A-A
STAGE 3

Form Structural Design Ltd T:020 7253 2893	77 St John Street E:studio@form-sd.com	London W:www.form-sd.com	EC1M 4NN
---	---	-----------------------------	----------

Date June 18	Scale 1:50 (A1)	Drawn SMR	Checked PG
Job No. 172843	Drawing No. A(30)03	Revision P1	

Notes

THIS DRAWING IS COPYRIGHT OF FORM.


DO NOT SCALE FROM THIS DRAWING WORK ONLY TO FIGURED DIMENSIONS.

THE CONTRACTOR IS TO VERIFY ALL DIMENSIONS ON SITE BEFORE COMMENCING WORK. ALL ERRORS AND OMISSIONS ARE TO BE REPORTED TO THE ENGINEER.

THIS DRAWING IS TO BE READ IN CONJUNCTION WITH ALL RELEVANT ARCHITECTS, SERVICES ENGINEERS AND ENGINEERS DRAWINGS AND SPECIFICATIONS.

INFORMATION ONLY

THIS DRAWING IS FOR INFORMATION PURPOSES ONLY AND MUST NOT BE READ AS A CONSTRUCTION ISSUE. IT INDICATES DESIGN INTENT ONLY AND IS SUBJECT TO AMENDMENT DURING FINAL DESIGN DEVELOPMENT.

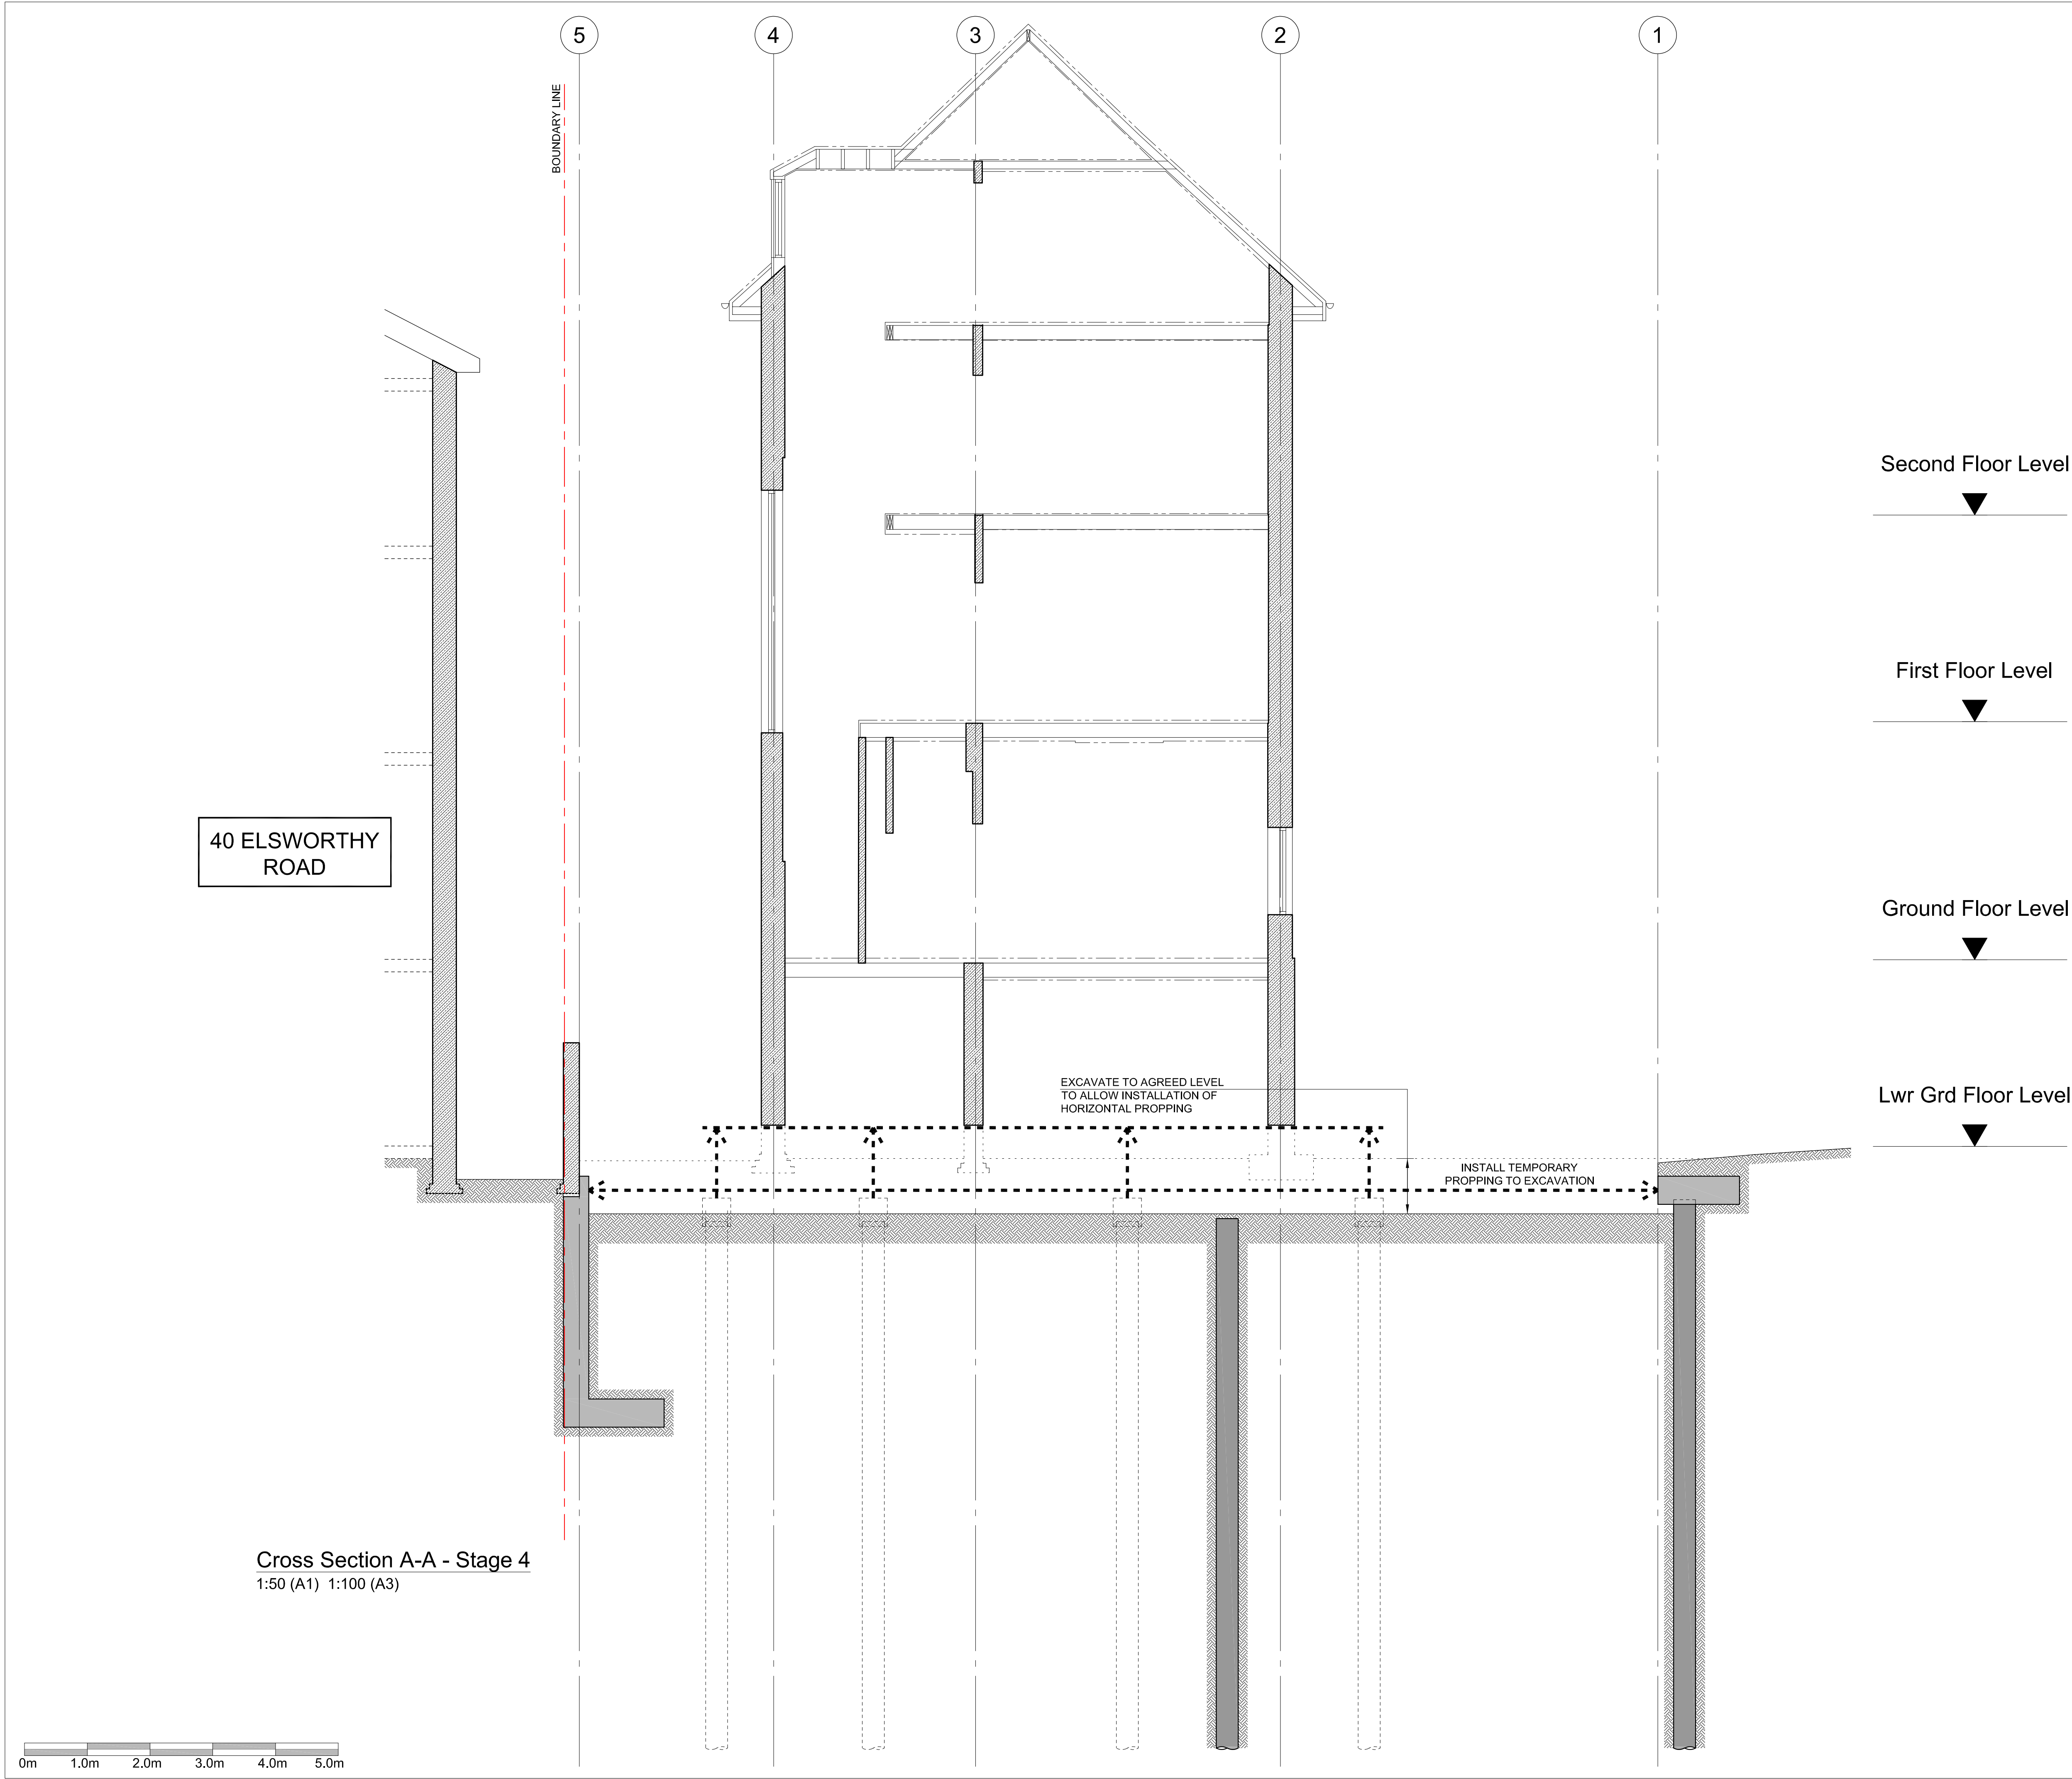

Second Floor Level



First Floor Level



Ground Floor Level



Lwr Grd Floor Level



40 ELSWORTHY ROAD

EXCAVATE TO AGREED LEVEL
TO ALLOW INSTALLATION OF
HORIZONTAL PROPPING

INSTALL TEMPORARY
PROPPING TO EXCAVATION

Cross Section A-A - Stage 4
1:50 (A1) 1:100 (A3)



NOT FOR CONSTRUCTION

P1	17.07.18	PRELIMINARY ISSUE	SMR	P.G
Rev.	Date	Amendment	Drawn	Chkd

Drawing Status	PRELIMINARY
----------------	-------------

Form

Job Title

42 ELSWORTHY ROAD
LONDON
NW3 3DL

Drawing Title

OUTLINE CONSTRUCTION
SEQUENCE - CROSS SECTION A-A
STAGE 4

Form Structural Design Ltd T:020 7253 2893	77 St John Street E:studio@form-sd.com	London W:www.form-sd.com	EC1M 4NN
---	---	-----------------------------	----------

Date	Scale	Drawn	Checked
June 18	1:50 (A1)	SMR	PG
Job No.	Drawing No.	Revision	
172843	A(30)04	P1	

Notes

THIS DRAWING IS COPYRIGHT OF FORM.


DO NOT SCALE FROM THIS DRAWING WORK ONLY TO FIGURED DIMENSIONS.

THE CONTRACTOR IS TO VERIFY ALL DIMENSIONS ON SITE BEFORE COMMENCING WORK. ALL ERRORS AND OMISSIONS ARE TO BE REPORTED TO THE ENGINEER.

THIS DRAWING IS TO BE READ IN CONJUNCTION WITH ALL RELEVANT ARCHITECTS, SERVICES ENGINEERS AND ENGINEERS DRAWINGS AND SPECIFICATIONS.

INFORMATION ONLY

THIS DRAWING IS FOR INFORMATION PURPOSES ONLY AND MUST NOT BE READ AS A CONSTRUCTION ISSUE. IT INDICATES DESIGN INTENT ONLY AND IS SUBJECT TO AMENDMENT DURING FINAL DESIGN DEVELOPMENT.

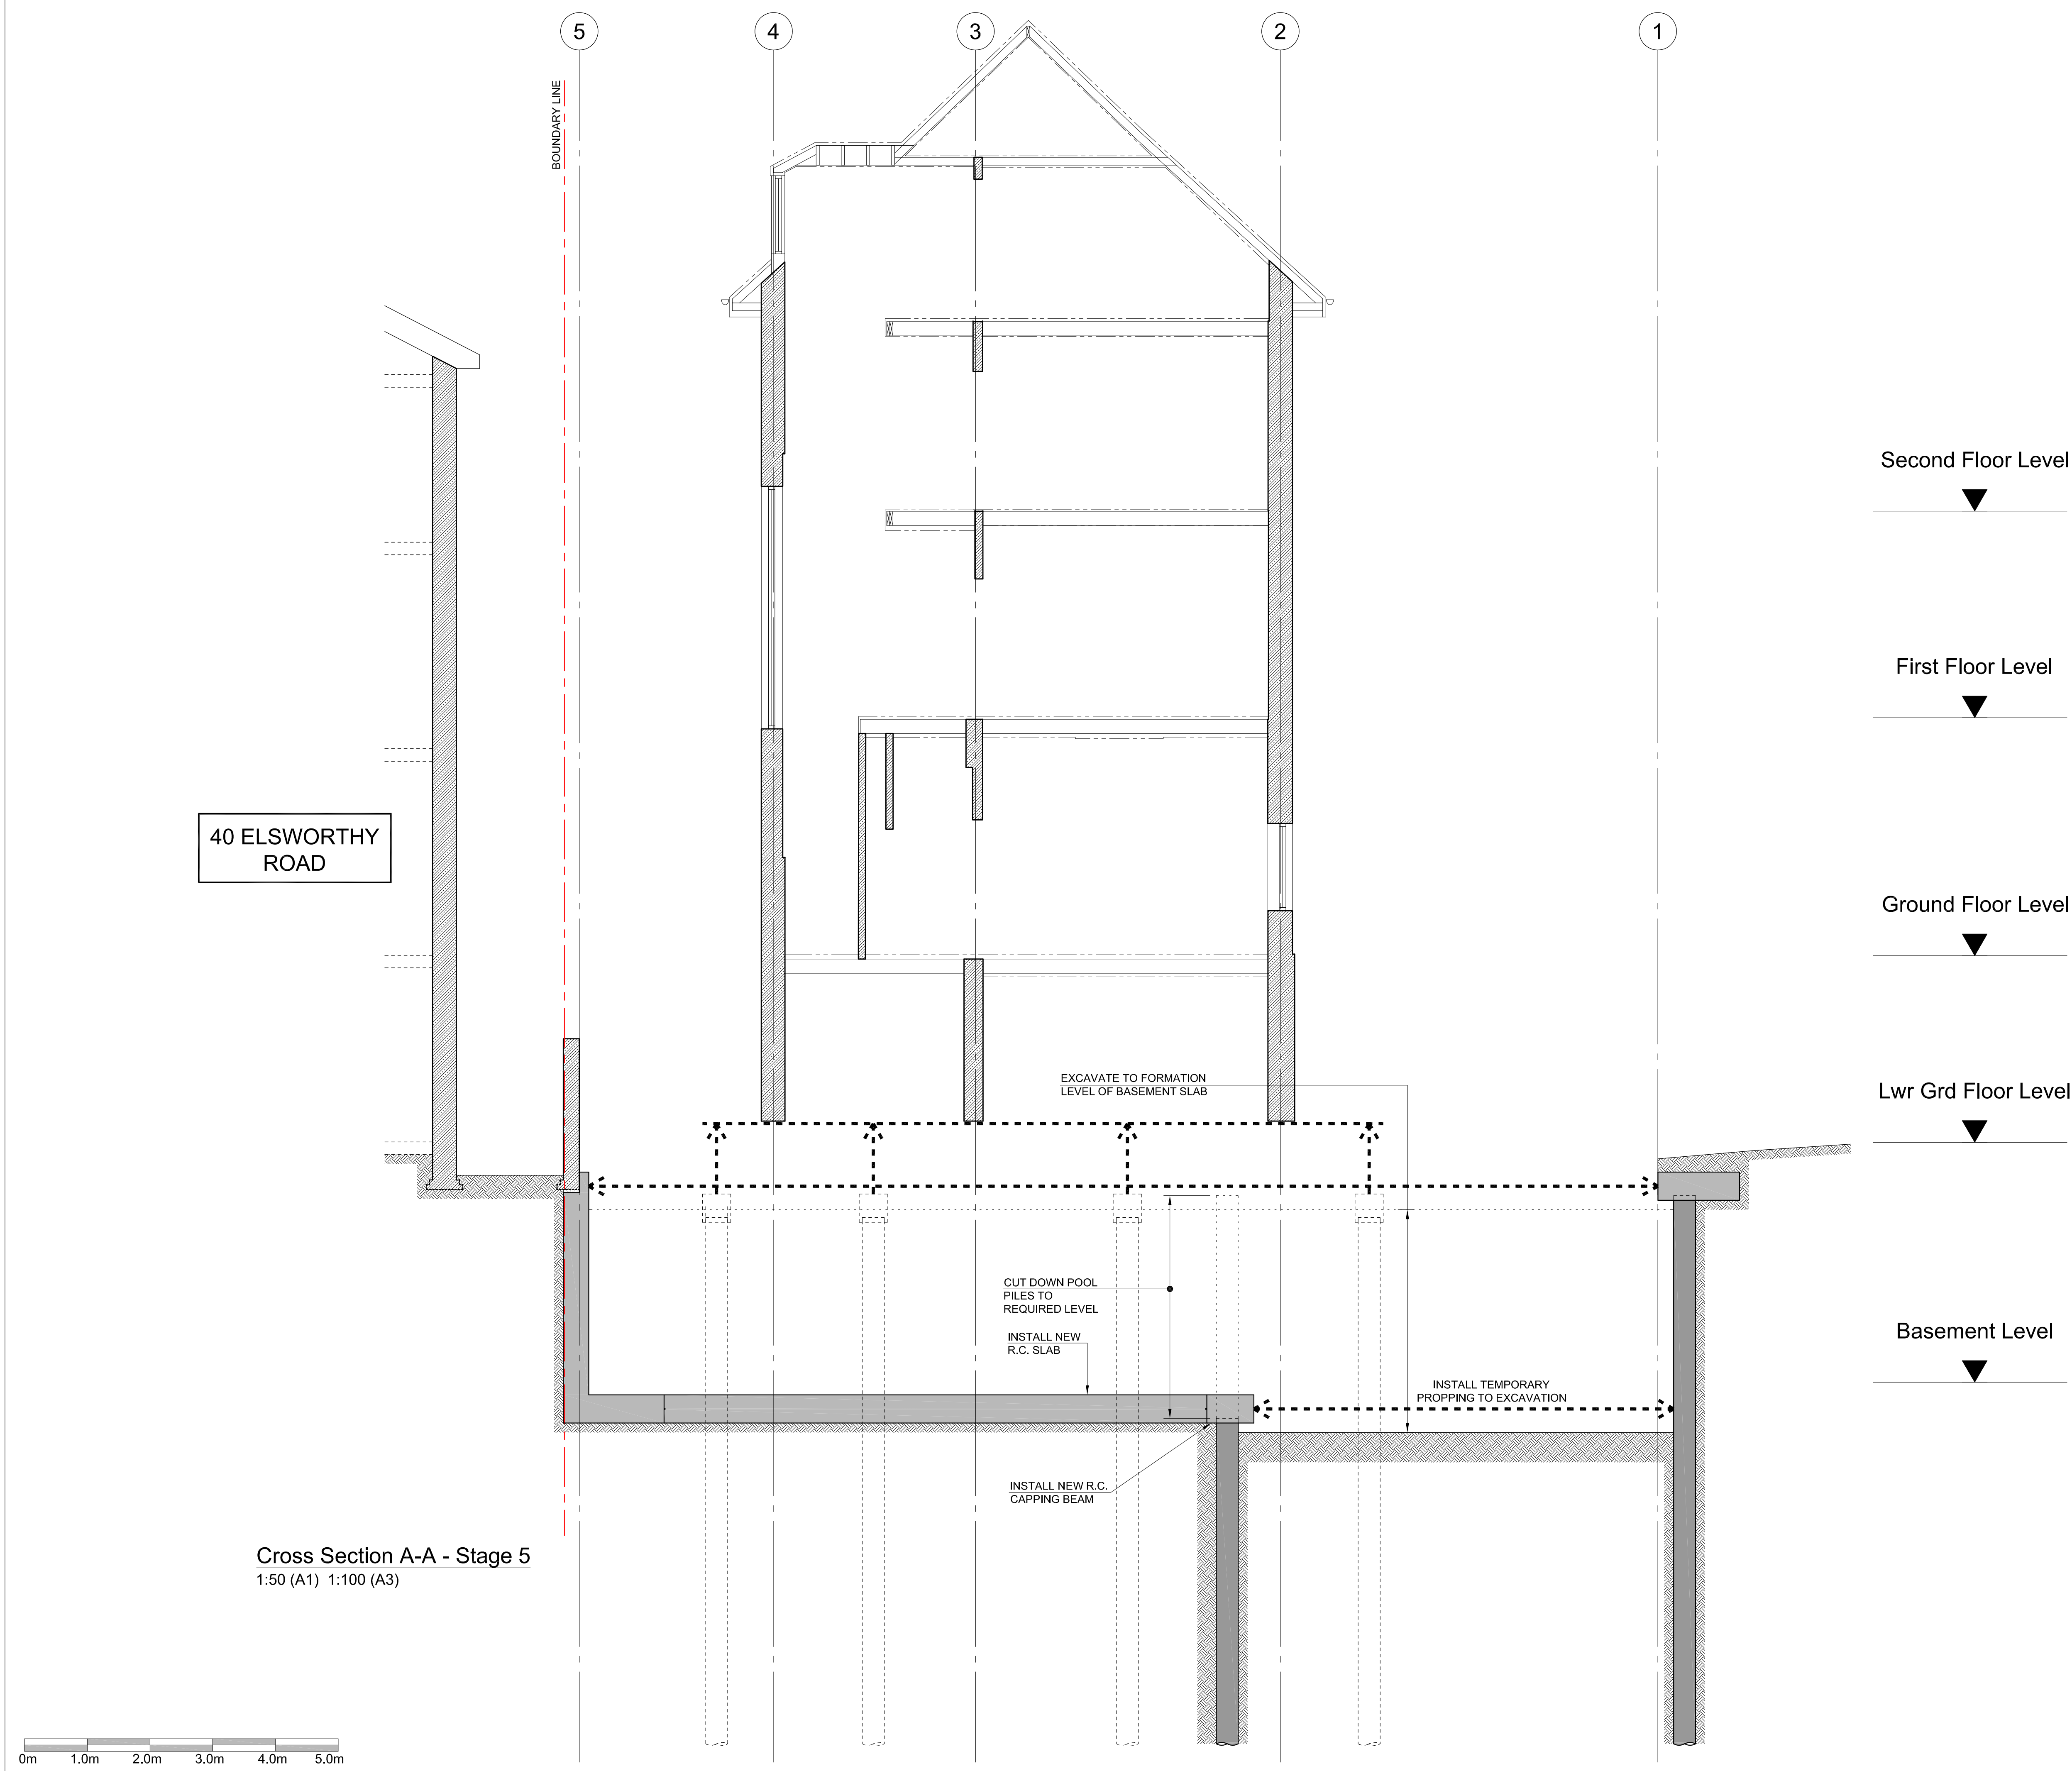

Cross Section A-A - Stage 5
1:50 (A1) 1:100 (A3)

NOT FOR CONSTRUCTION

P1	17.07.18	PRELIMINARY ISSUE	SMR	P.G
Rev.	Date	Amendment	Drawn	Chkd

Drawing Status	PRELIMINARY
----------------	-------------

Form

Job Title


**42 ELSWORTHY ROAD
LONDON
NW3 3DL**

Drawing Title

**OUTLINE CONSTRUCTION
SEQUENCE - CROSS SECTION A-A
STAGE 5**

Form Structural Design Ltd T:020 7253 2893	77 St John Street E:studio@form-sd.com	London W:www.form-sd.com	EC1M 4NN
---	---	-----------------------------	----------

Date	Scale	Drawn	Checked
June 18	1:50 (A1)	SMR	PG
Job No.	Drawing No.	Revision	
172843	A(30)05	P1	

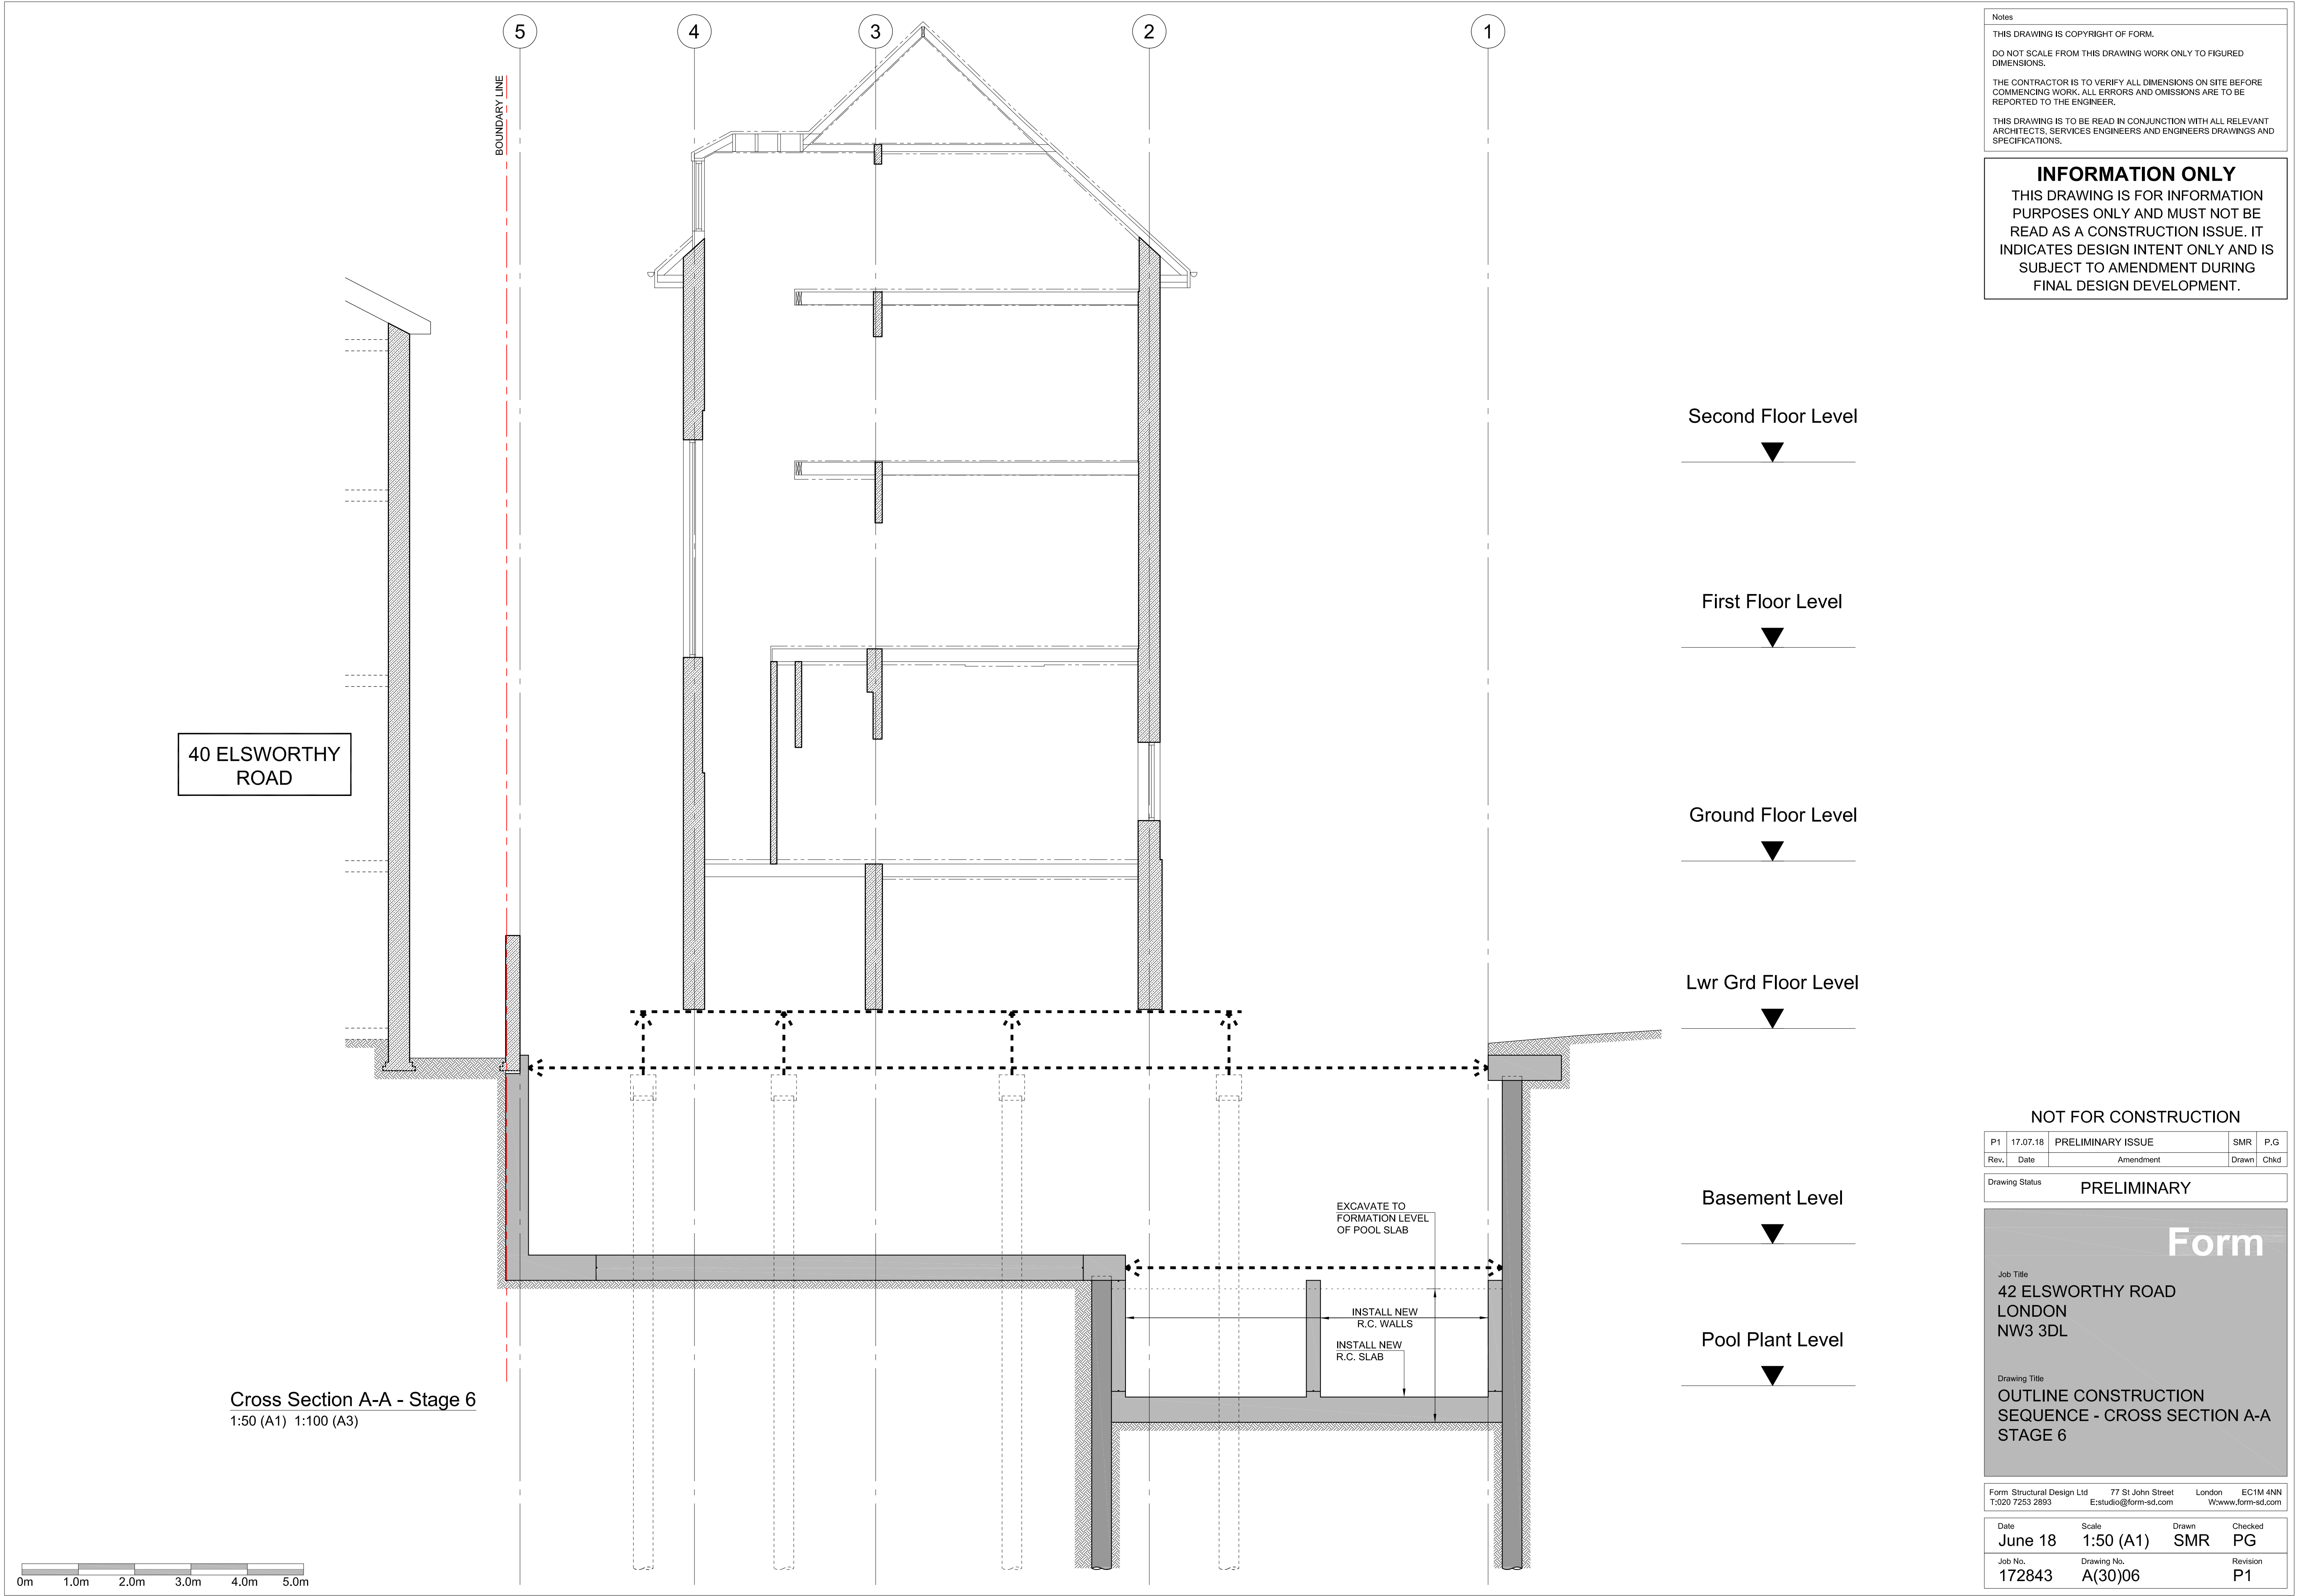

Notes

THIS DRAWING IS COPYRIGHT OF FORM.


DO NOT SCALE FROM THIS DRAWING WORK ONLY TO FIGURED DIMENSIONS.

THE CONTRACTOR IS TO VERIFY ALL DIMENSIONS ON SITE BEFORE COMMENCING WORK. ALL ERRORS AND OMISSIONS ARE TO BE REPORTED TO THE ENGINEER.

THIS DRAWING IS TO BE READ IN CONJUNCTION WITH ALL RELEVANT ARCHITECTS, SERVICES ENGINEERS AND ENGINEERS DRAWINGS AND SPECIFICATIONS.

INFORMATION ONLY

THIS DRAWING IS FOR INFORMATION PURPOSES ONLY AND MUST NOT BE READ AS A CONSTRUCTION ISSUE. IT INDICATES DESIGN INTENT ONLY AND IS SUBJECT TO AMENDMENT DURING FINAL DESIGN DEVELOPMENT.

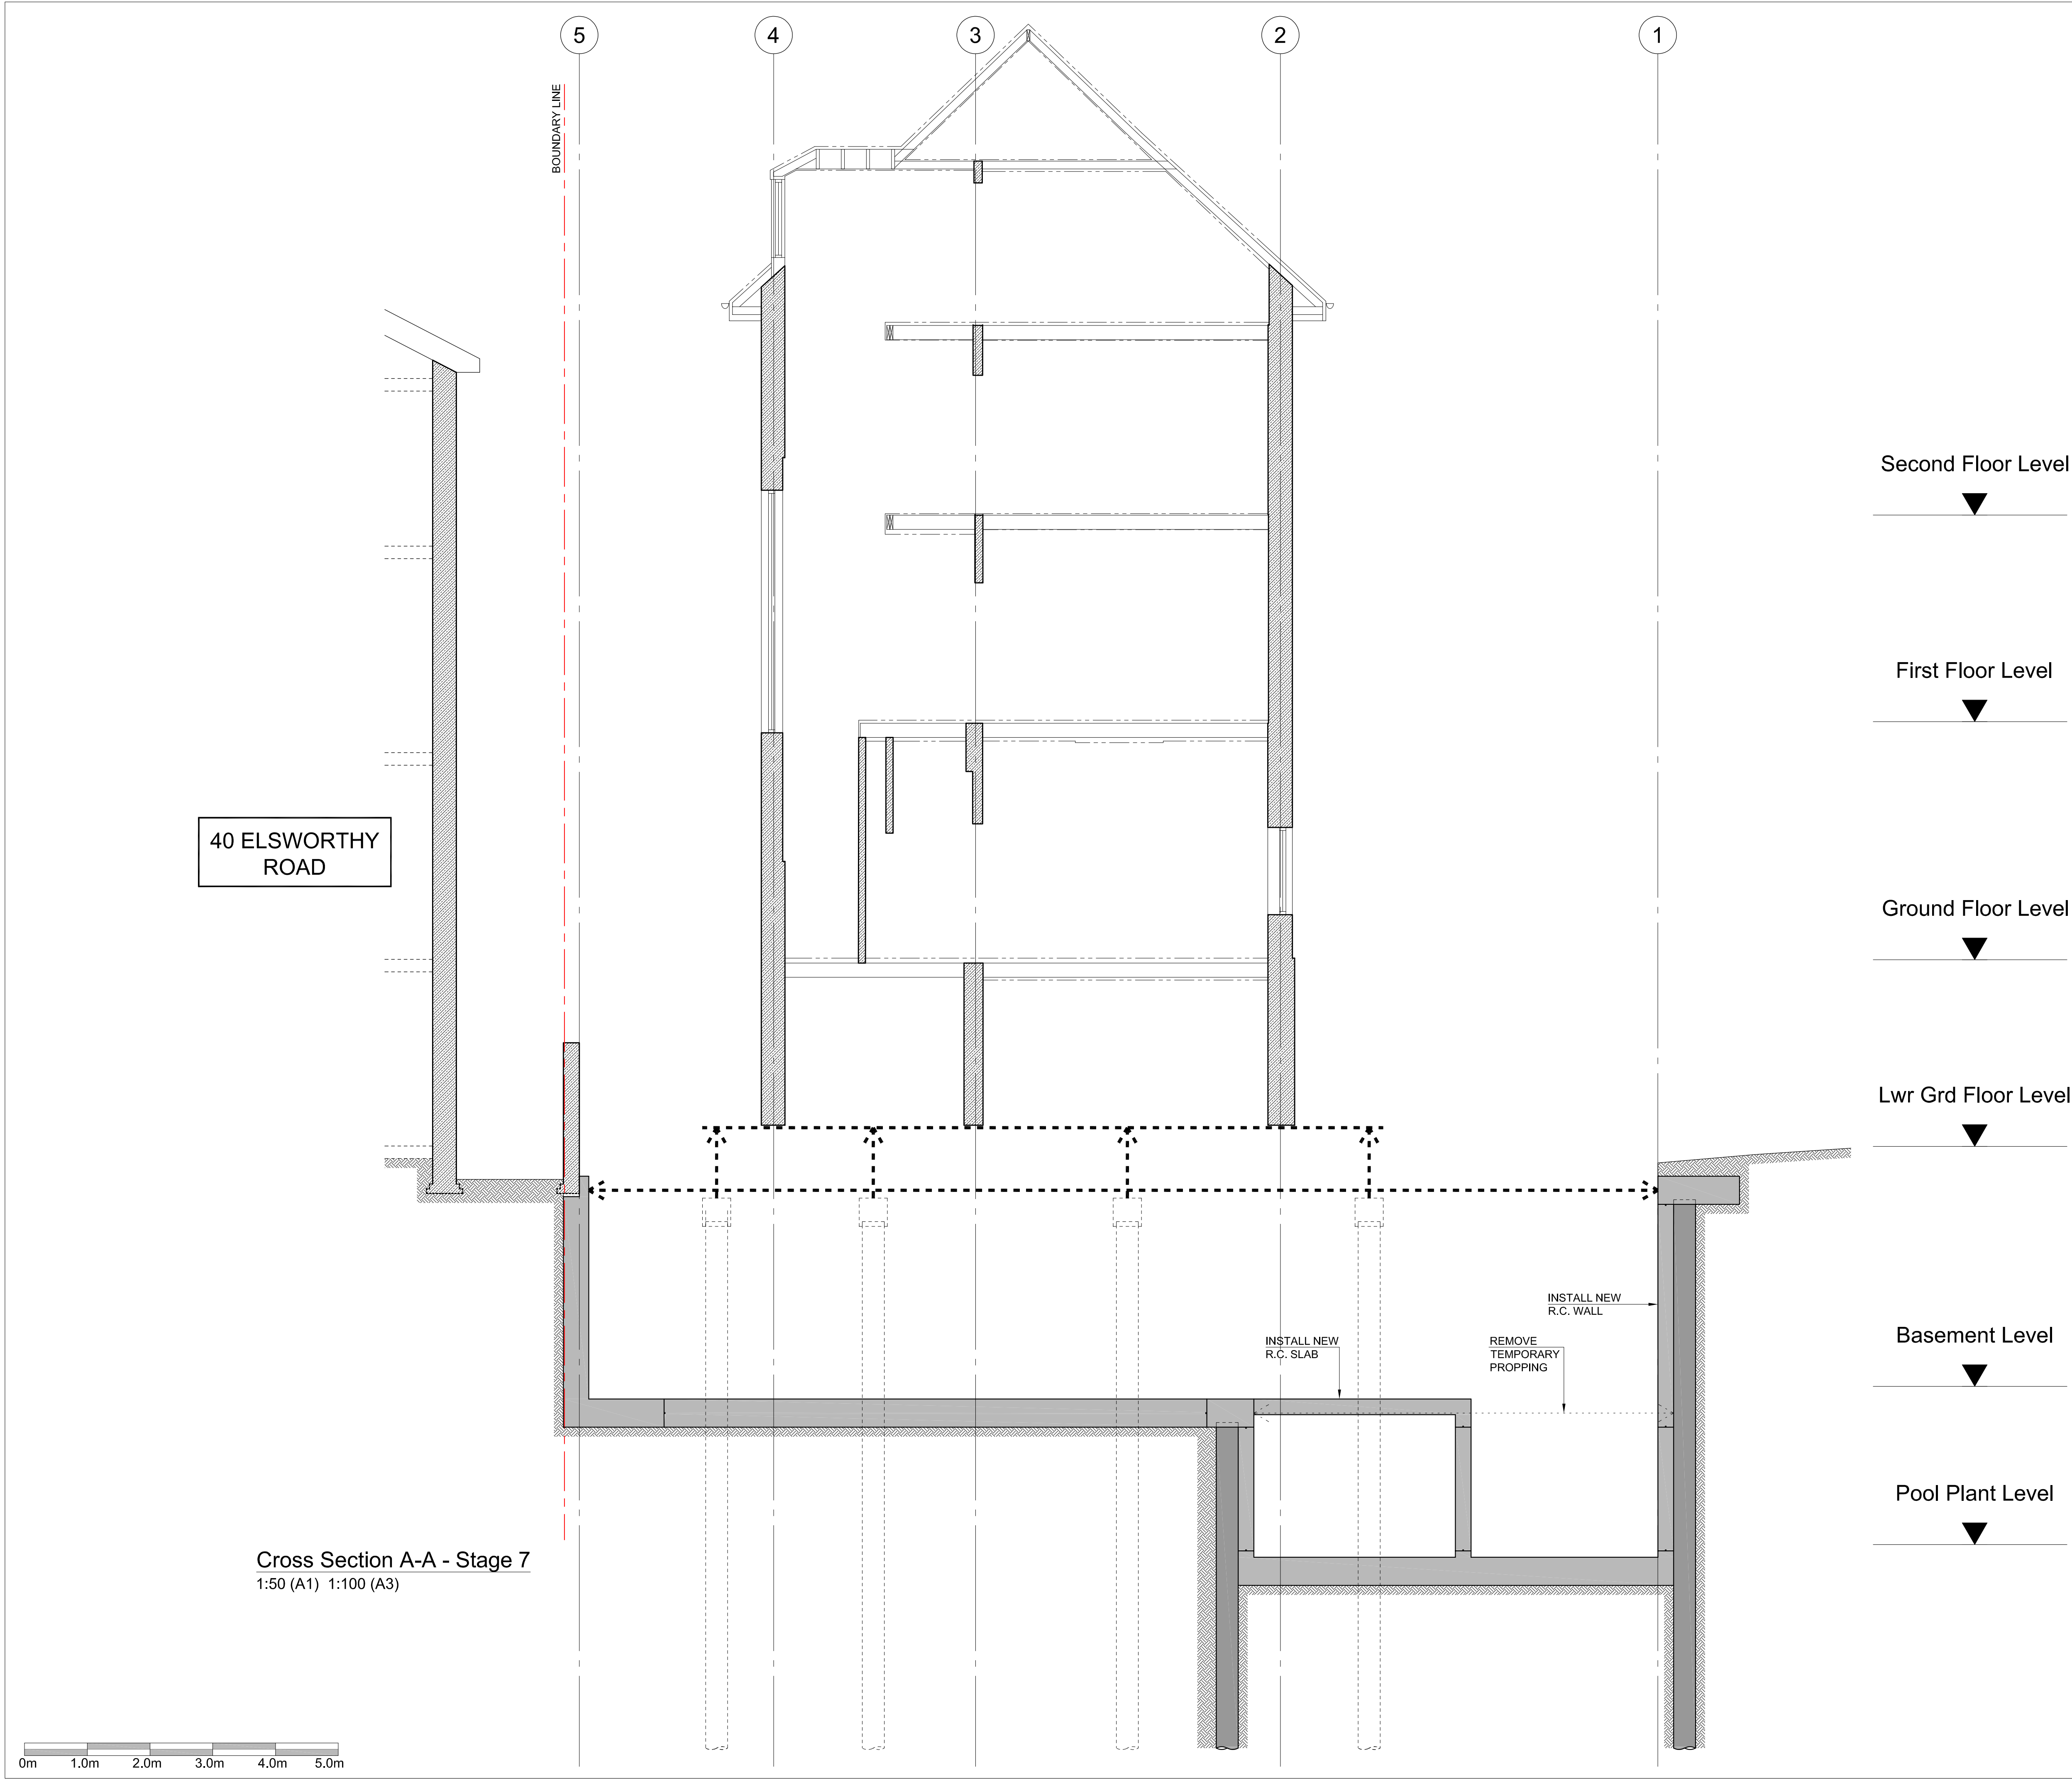

Second Floor Level



First Floor Level



Ground Floor Level



Lwr Grd Floor Level



Basement Level



Pool Plant Level



NOT FOR CONSTRUCTION

P1	17.07.18	PRELIMINARY ISSUE	SMR	P.G
Rev.	Date	Amendment	Drawn	Chkd

Drawing Status	PRELIMINARY
----------------	-------------

Form

Job Title

**42 ELSWORTHY ROAD
LONDON
NW3 3DL**

Drawing Title

**OUTLINE CONSTRUCTION
SEQUENCE - CROSS SECTION A-A
STAGE 7**

Form Structural Design Ltd T:020 7253 2893	77 St John Street E:studio@form-sd.com	London W:www.form-sd.com	EC1M 4NN
---	---	-----------------------------	----------

Date	Scale	Drawn	Checked
June 18	1:50 (A1)	SMR	PG
Job No.	Drawing No.	Revision	
172843	A(30)07	P1	

Notes

THIS DRAWING IS COPYRIGHT OF FORM.


DO NOT SCALE FROM THIS DRAWING WORK ONLY TO FIGURED DIMENSIONS.

THE CONTRACTOR IS TO VERIFY ALL DIMENSIONS ON SITE BEFORE COMMENCING WORK. ALL ERRORS AND OMISSIONS ARE TO BE REPORTED TO THE ENGINEER.

THIS DRAWING IS TO BE READ IN CONJUNCTION WITH ALL RELEVANT ARCHITECTS, SERVICES ENGINEERS AND ENGINEERS DRAWINGS AND SPECIFICATIONS.

INFORMATION ONLY

THIS DRAWING IS FOR INFORMATION PURPOSES ONLY AND MUST NOT BE READ AS A CONSTRUCTION ISSUE. IT INDICATES DESIGN INTENT ONLY AND IS SUBJECT TO AMENDMENT DURING FINAL DESIGN DEVELOPMENT.

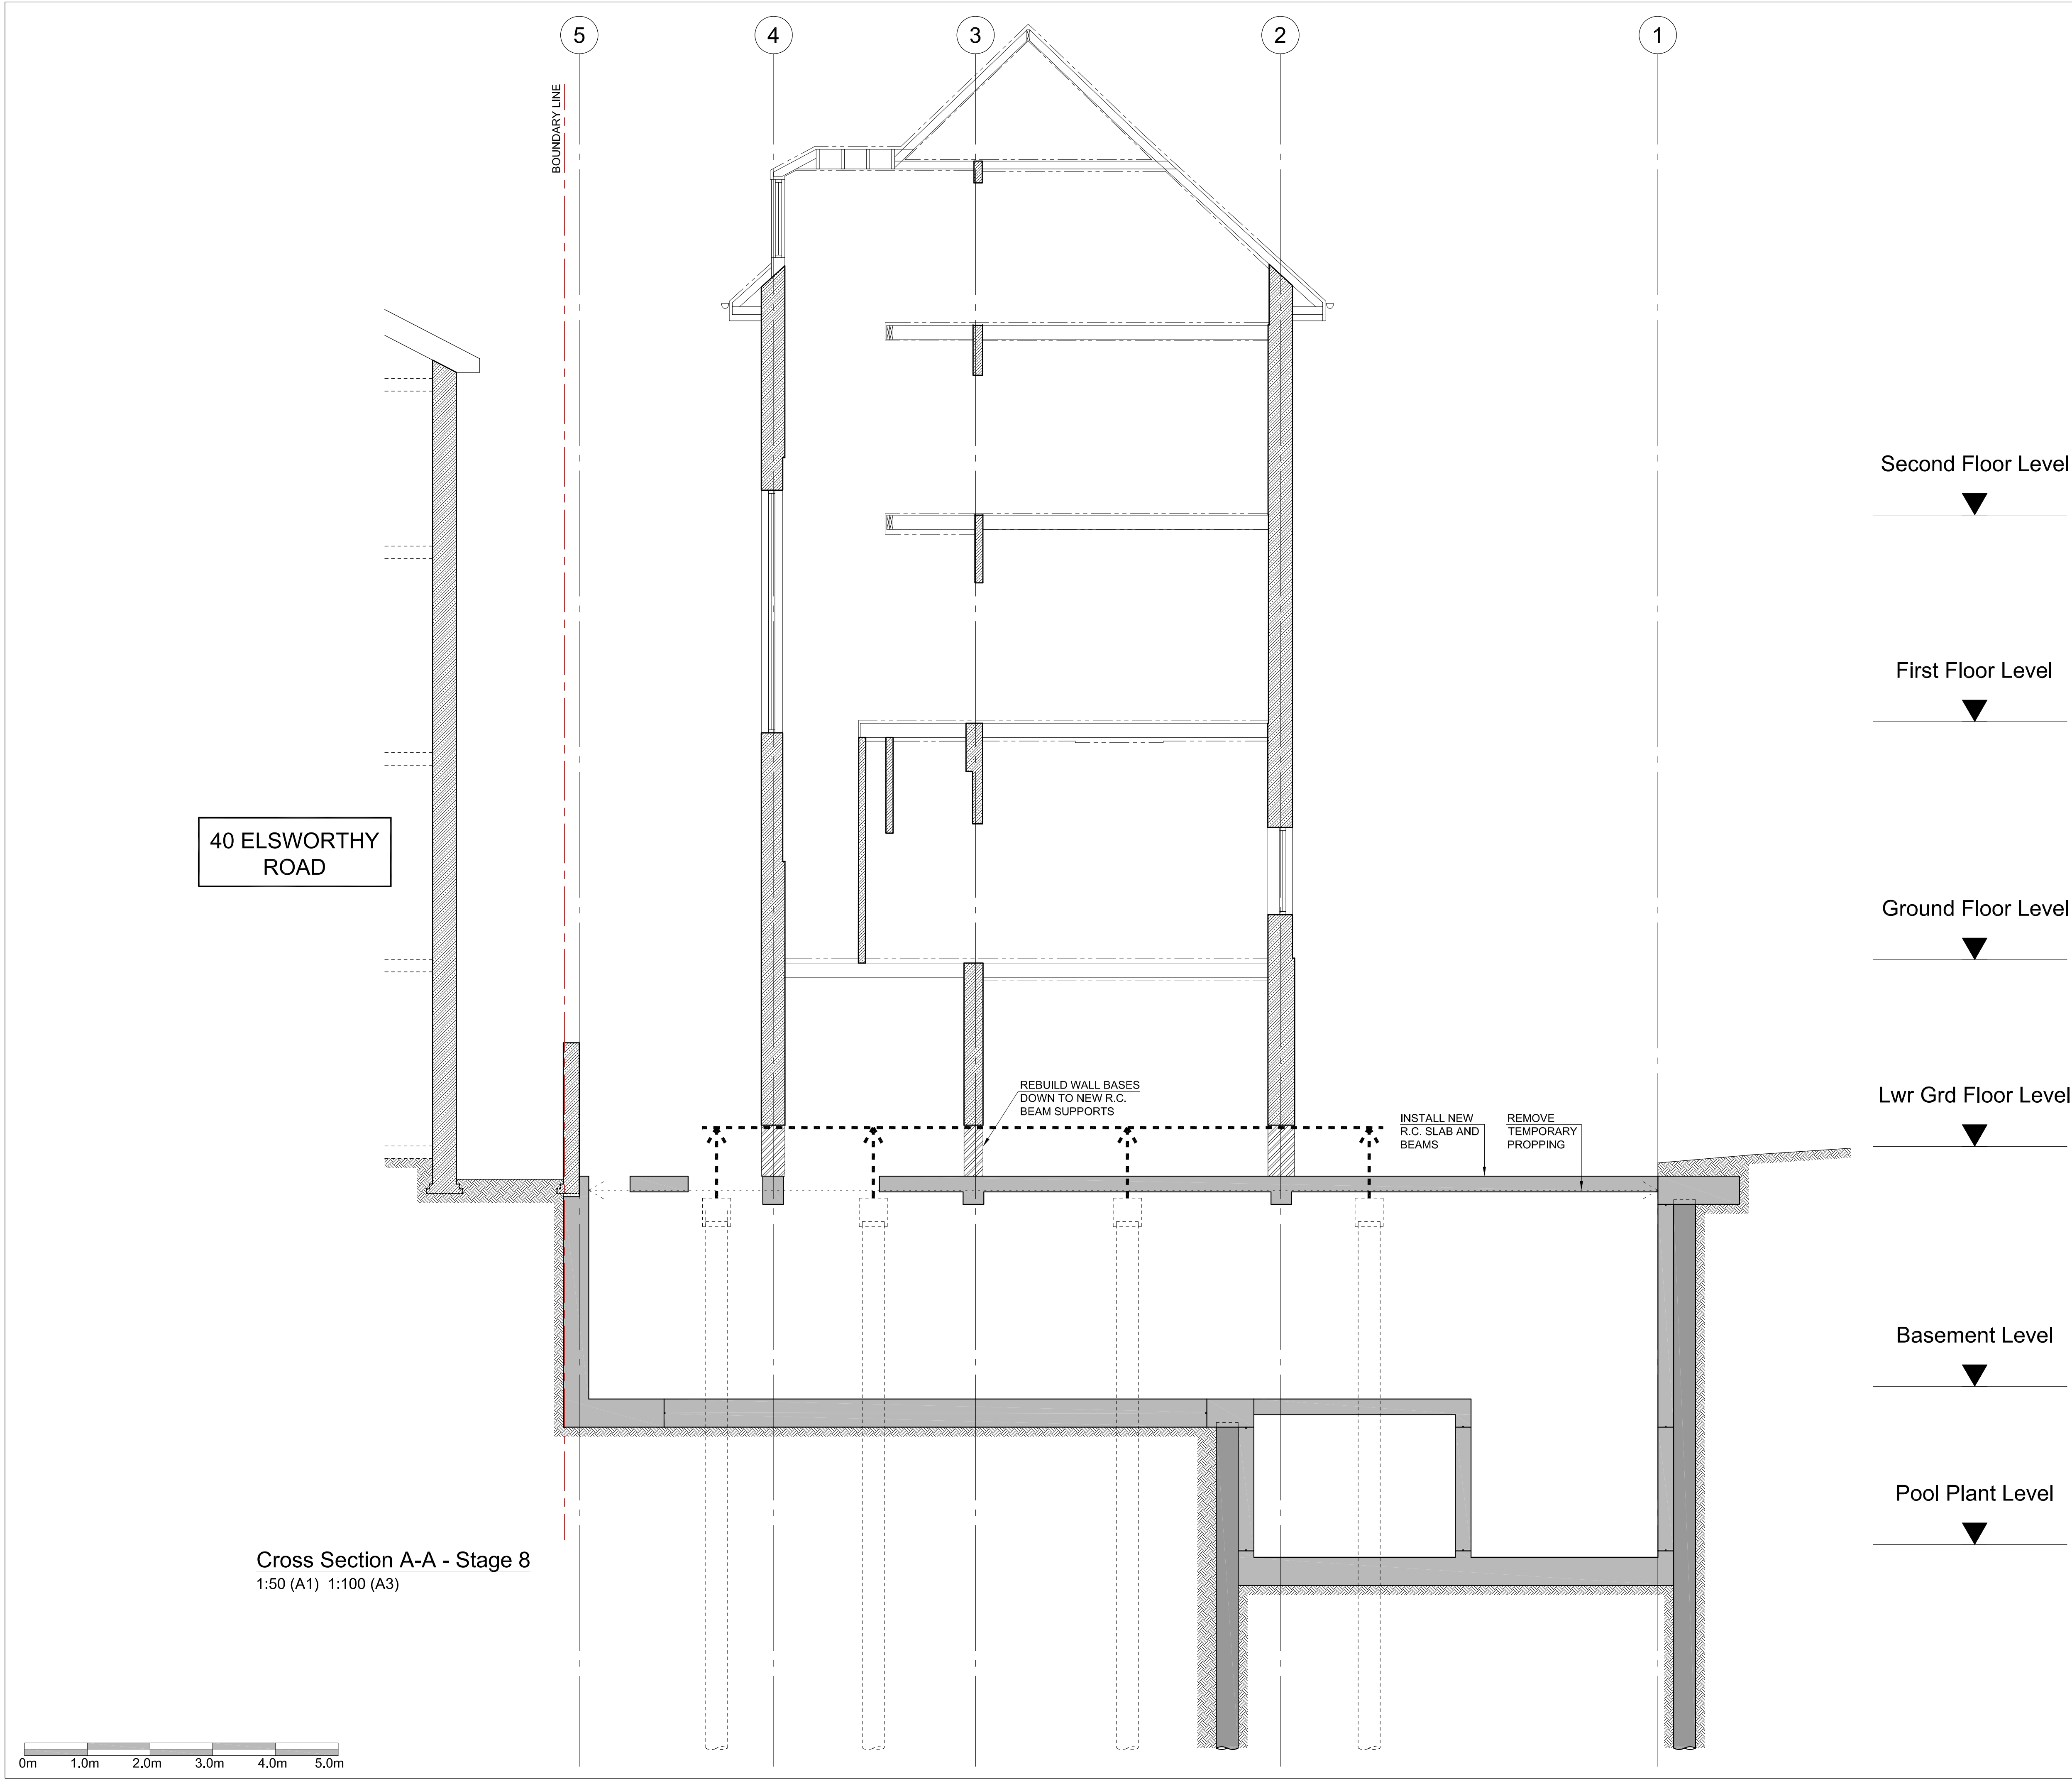

Second Floor Level



First Floor Level



Ground Floor Level



Lwr Grd Floor Level



Basement Level



Pool Plant Level



Cross Section A-A - Stage 8
1:50 (A1) 1:100 (A3)



NOT FOR CONSTRUCTION

P1	17.07.18	PRELIMINARY ISSUE	SMR	P.G
Rev.	Date	Amendment	Drawn	Chkd

Drawing Status PRELIMINARY

Job Title

42 ELSWORTHY ROAD
LONDON
NW3 3DL

Drawing Title

OUTLINE CONSTRUCTION
SEQUENCE - CROSS SECTION A-A
STAGE 8

Form Structural Design Ltd T:020 7253 2893	77 St John Street E:studio@form-sd.com	London W:www.form-sd.com	EC1M 4NN
Date	Scale	Drawn	Checked
June 18	1:50 (A1)	SMR	PG
Job No.	Drawing No.	Revision	
172843	A(30)08	P1	

Notes

THIS DRAWING IS COPYRIGHT OF FORM.

DO NOT SCALE FROM THIS DRAWING WORK ONLY TO FIGURED DIMENSIONS.

THE CONTRACTOR IS TO VERIFY ALL DIMENSIONS ON SITE BEFORE COMMENCING WORK. ALL ERRORS AND OMISSIONS ARE TO BE REPORTED TO THE ENGINEER.

THIS DRAWING IS TO BE READ IN CONJUNCTION WITH ALL RELEVANT ARCHITECTS, SERVICES ENGINEERS AND ENGINEERS DRAWINGS AND SPECIFICATIONS.

INFORMATION ONLY

THIS DRAWING IS FOR INFORMATION PURPOSES ONLY AND MUST NOT BE READ AS A CONSTRUCTION ISSUE. IT INDICATES DESIGN INTENT ONLY AND IS SUBJECT TO AMENDMENT DURING FINAL DESIGN DEVELOPMENT.

NOT FOR CONSTRUCTION

P1	17.07.18	PRELIMINARY ISSUE	SMR	P.G
Rev.	Date	Amendment	Drawn	Chkd

Drawing Status	PRELIMINARY
----------------	-------------

Form

Job Title


42 ELSWORTHY ROAD
LONDON
NW3 3DL

Drawing Title

OUTLINE CONSTRUCTION
SEQUENCE - CROSS SECTION A-A
STAGE 9

Form Structural Design Ltd T:020 7253 2893	77 St John Street E:studio@form-sd.com	London W:www.form-sd.com	EC1M 4NN
---	---	-----------------------------	----------

Date	Scale	Drawn	Checked
June 18	1:50 (A1) 1:100 (A3)	SMR	PG
Job No.	Drawing No.	Revision	
172843	A(30)09	P1	

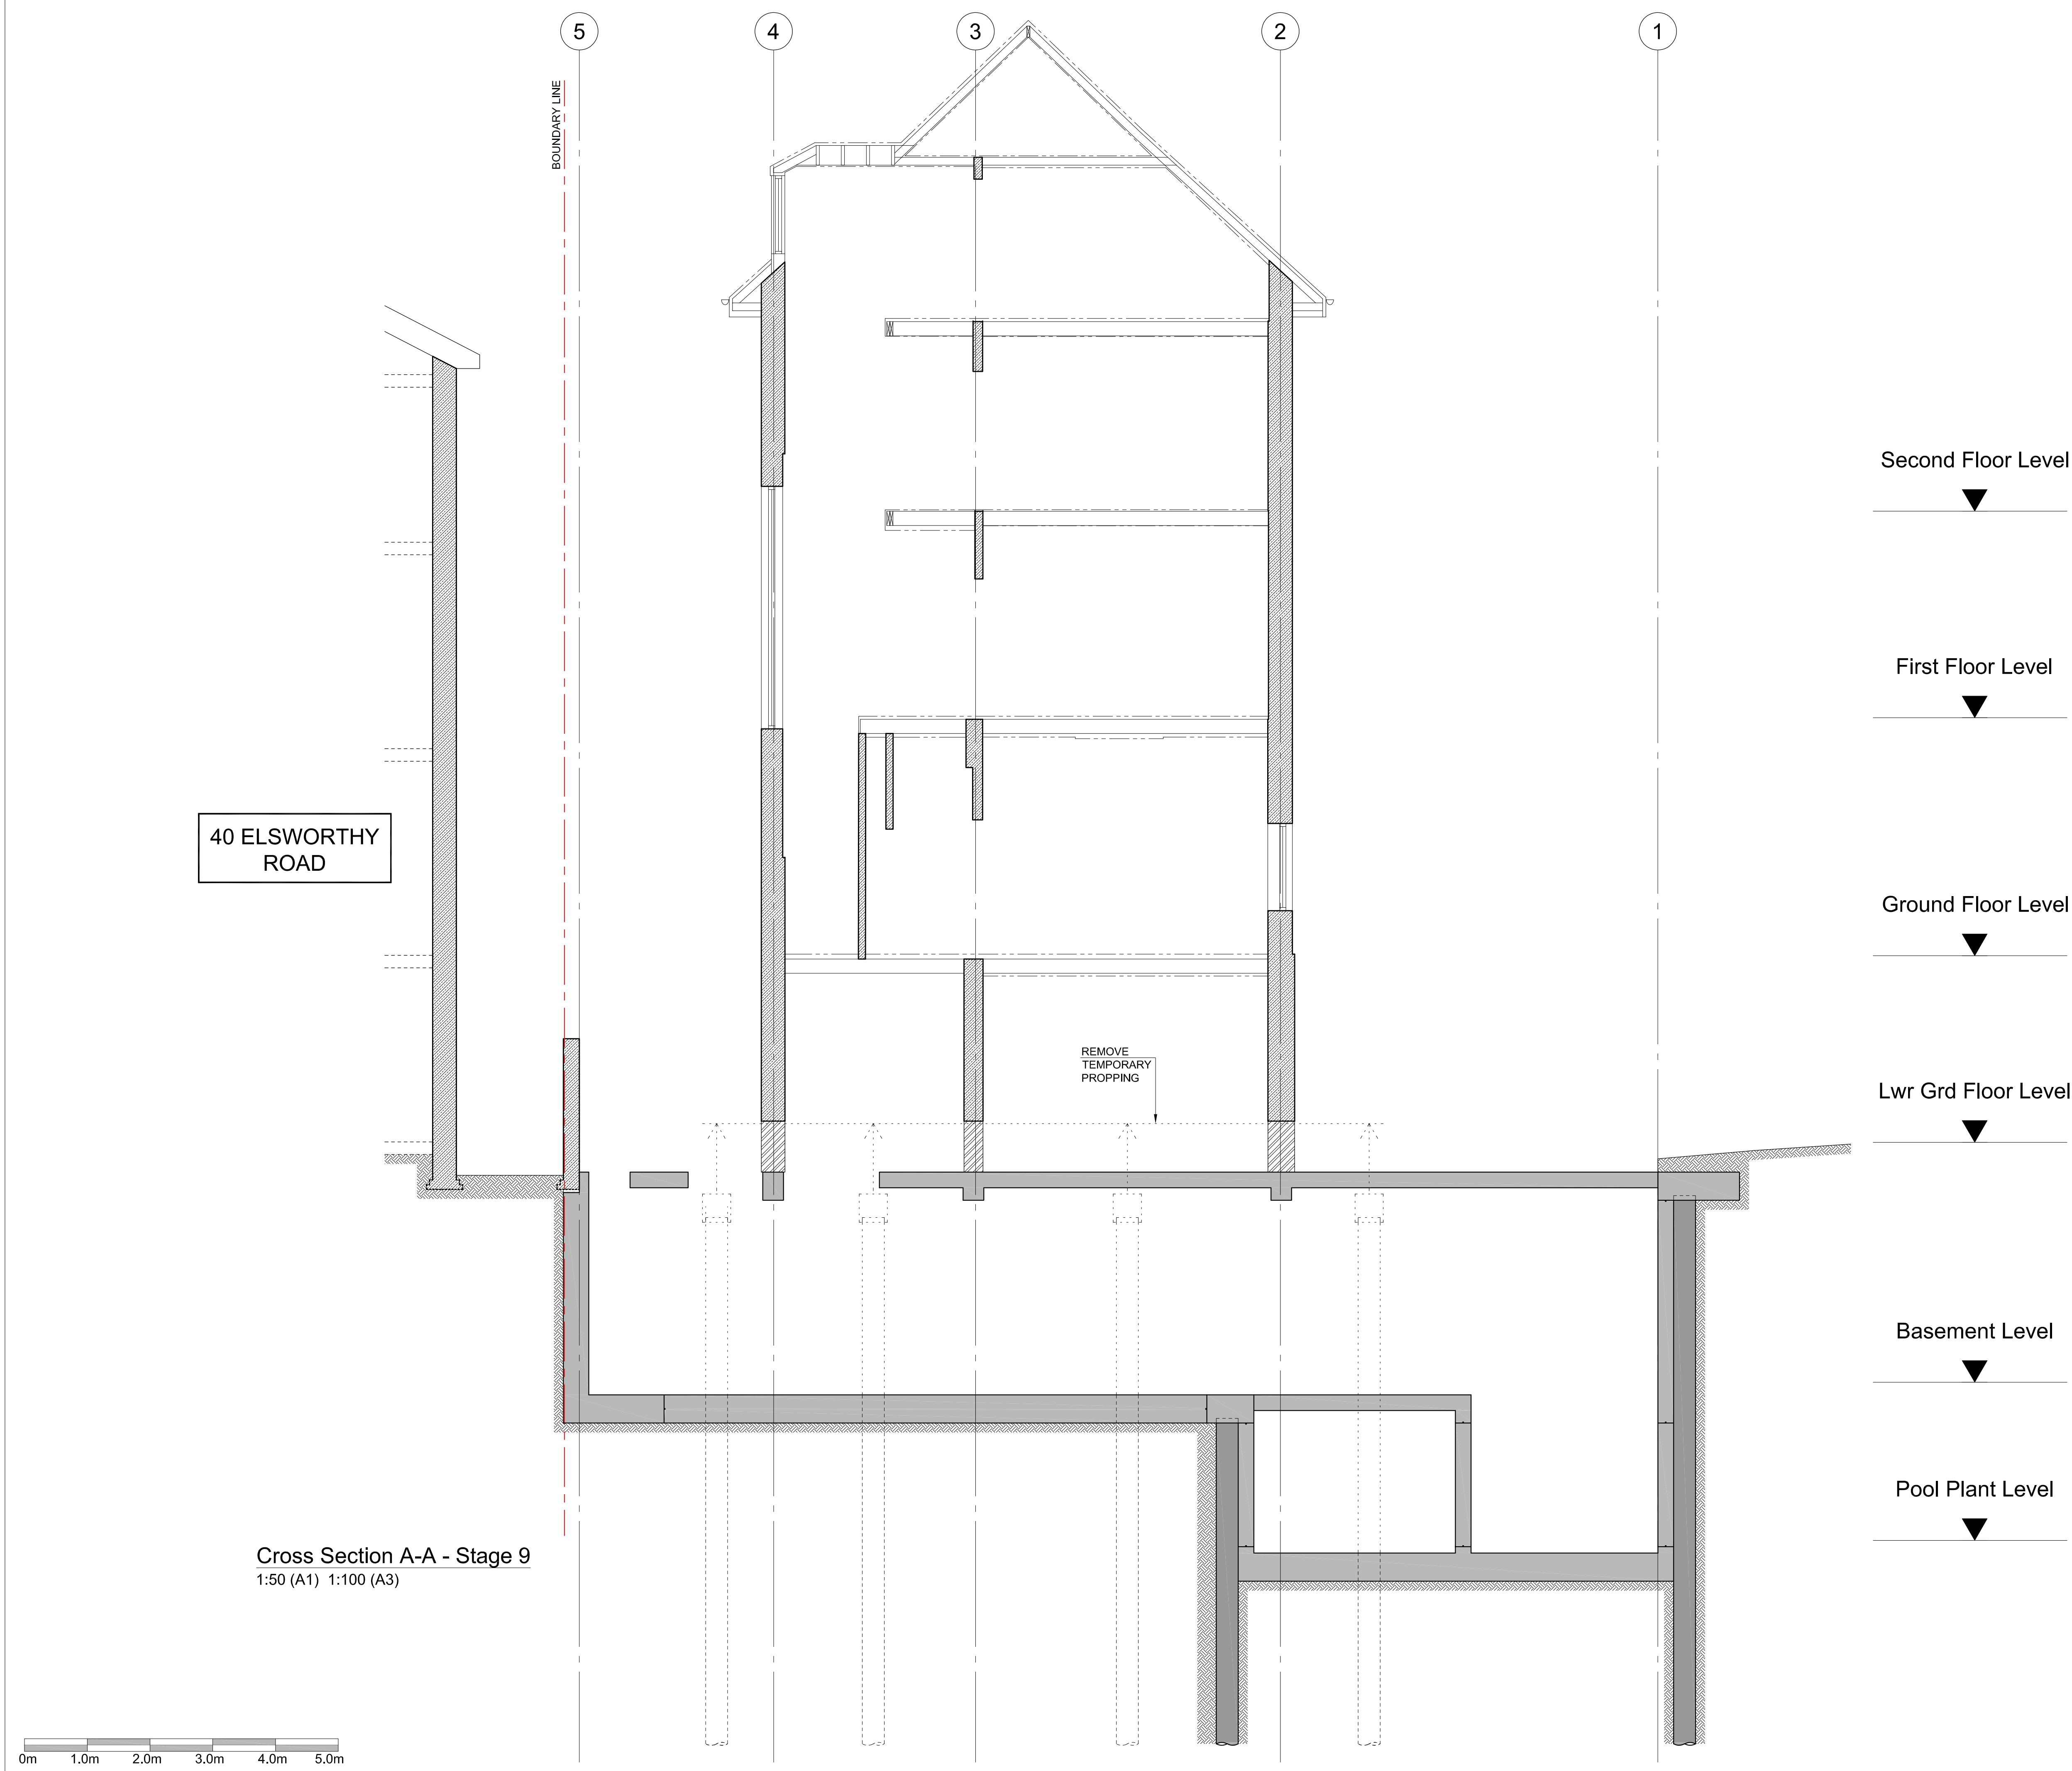

Cross Section A-A - Stage 9
1:50 (A1) 1:100 (A3)