

## Note

THIS DRAWING IS COPYRIGHT OF FORM


DO NOT SCALE FROM THIS DRAWING WORK ONLY TO FIGURE DIMENSIONS.

THE CONTRACTOR IS TO VERIFY ALL DIMENSIONS ON SITE BEFORE COMMENCING WORK. ALL ERRORS AND OMISSIONS ARE TO BE REPORTED TO THE ENGINEER.


THIS DRAWING IS TO BE READ IN CONJUNCTION WITH ALL RELEVANT SPECIFICATIONS, SERVICES ENGINEERS AND ENGINEERS DRAWINGS.

INFORMATION ONLY

THIS DRAWING IS FOR INFORMAT  
PURPOSES ONLY AND MUST NOT  
READ AS A CONSTRUCTION ISSUE  
INDICATES DESIGN INTENT ONLY A  
SUBJECT TO AMENDMENT DURING  
FINAL DESIGN DEVELOPMENT

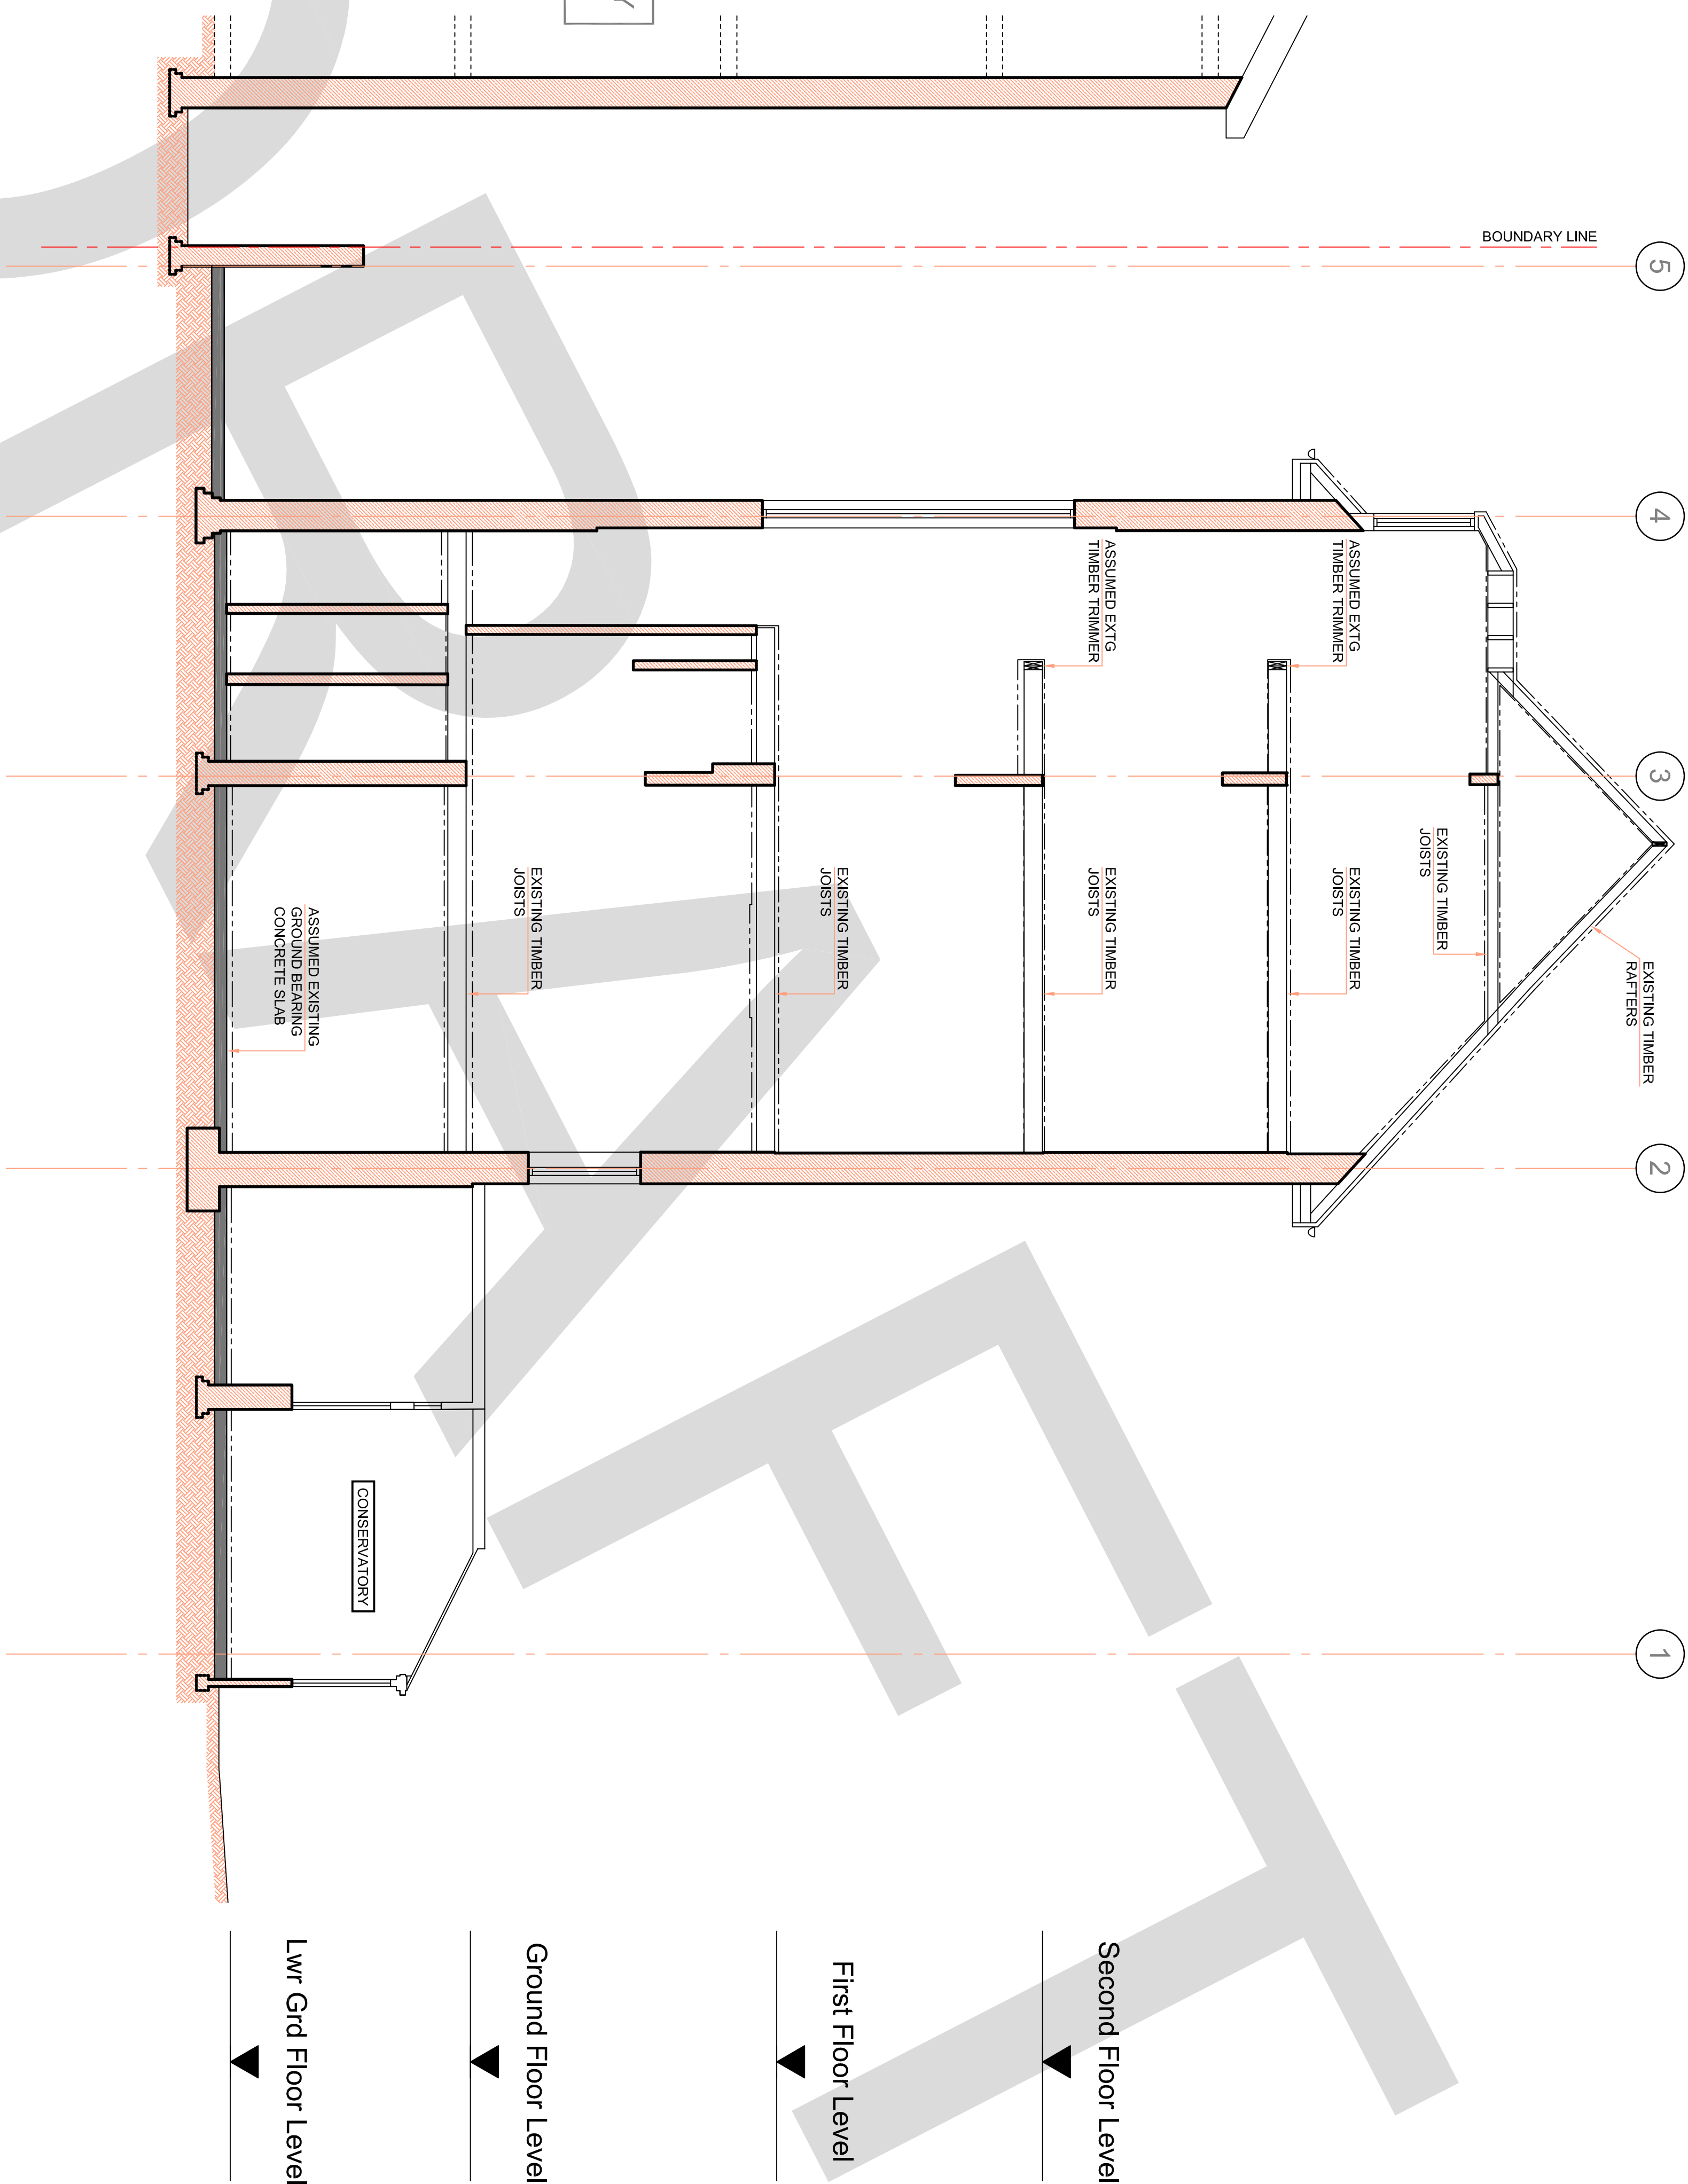

Existing Cross Section A-A

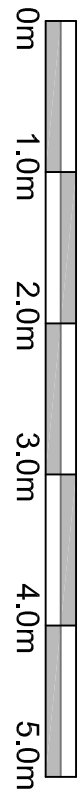

# Form

Job Title  
42 ELSWORTHY ROAD  
LONDON  
NW3 3DL

Drawing Title

EXISTING CROSS SECTION A-A

Drawing Title

P1	17.07.18	PRELIMINARY ISSUE	S
Rev.	Date	Amendment	Dr

NOT FOR CONSTRUCTION

### Drawing Status

# PRELIMINARY

Date	Scale	Drawn	Color
July 18	1:50 (A1)	SMR	F
Job No. 172843	Drawing No. A(00)01		R

Form Structural Design Ltd 77 St John Street London  
T:020 7253 2893 E:studio@form-sd.com W:www.f

Notes

THIS DRAWING IS COPYRIGHT OF FORM.


DO NOT SCALE FROM THIS DRAWING WORK ONLY TO FIGURED DIMENSIONS.

THE CONTRACTOR IS TO VERIFY ALL DIMENSIONS ON SITE BEFORE COMMENCING WORK. ALL ERRORS AND OMISSIONS ARE TO BE REPORTED TO THE ENGINEER.

THIS DRAWING IS TO BE READ IN CONJUNCTION WITH ALL RELEVANT ARCHITECTS, SERVICES ENGINEERS AND ENGINEERS DRAWINGS AND SPECIFICATIONS.

INFORMATION ONLY

THIS DRAWING IS FOR INFORMATION PURPOSES ONLY AND MUST NOT BE READ AS A CONSTRUCTION ISSUE. IT INDICATES DESIGN INTENT ONLY AND IS SUBJECT TO AMENDMENT DURING FINAL DESIGN DEVELOPMENT.

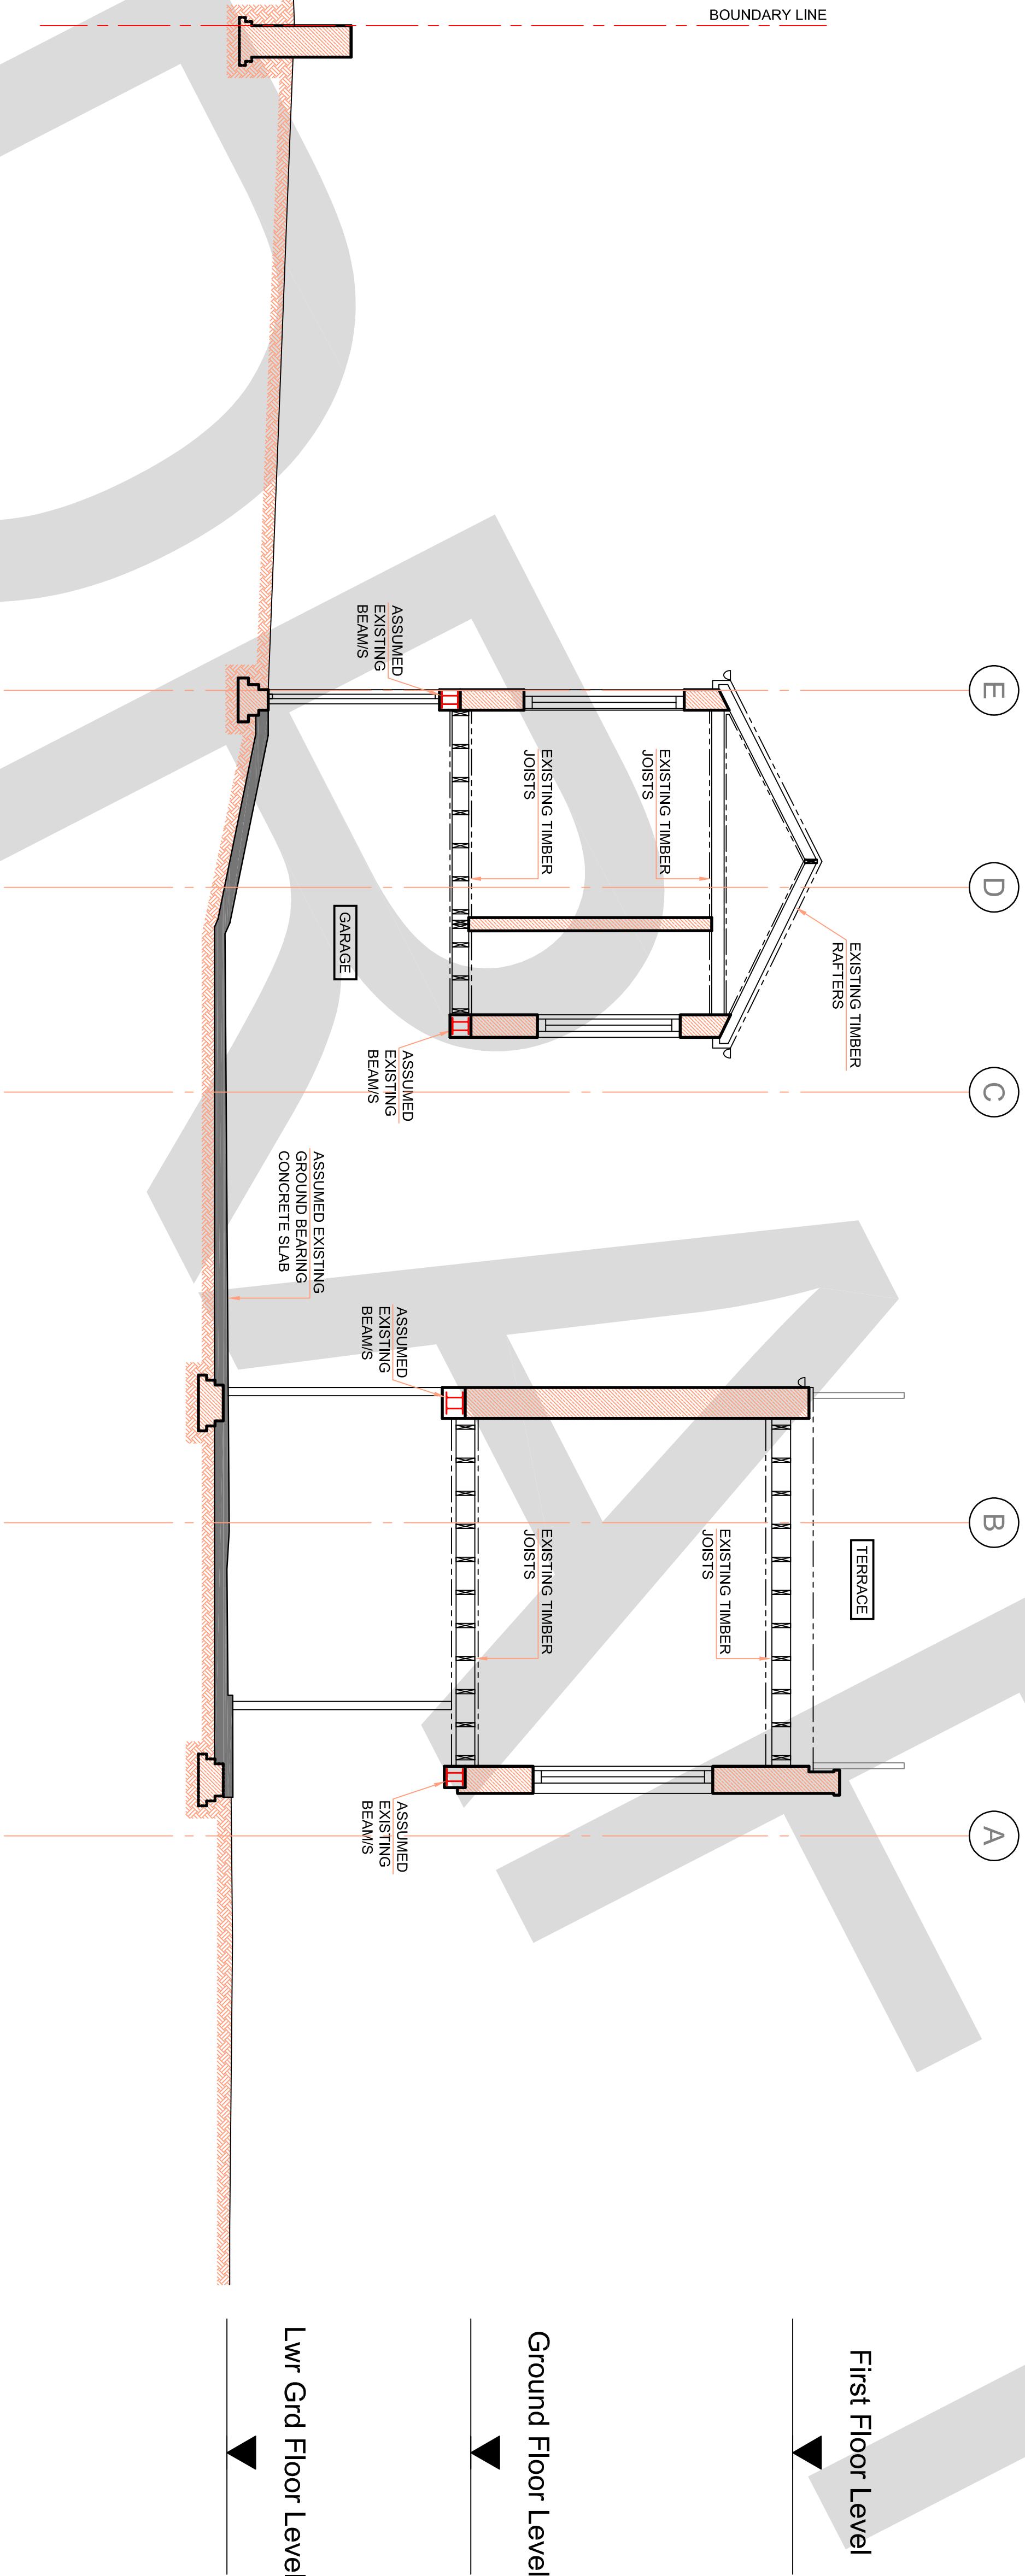

NOT FOR CONSTRUCTION

PI	17.07.18	PRELIMINARY ISSUE	SMR	P.G
Rev.	Date	Amendment	Drawn	Chkd

Drawing Status  
PRELIMINARY


Job Title  
42 ELSWORTHY ROAD  
LONDON  
NW3 3DL

Drawing Title  
EXISTING CROSS SECTION B-B

Form

Form Structural Design Ltd 77 St John Street London EC1M 4NN  
T:020 7253 2893 E:studio@form-sd.com W:www.form-sd.com

Date	Scale	Drawn	Checked
July 18	1:50 (A1)	SMR	PG
Job No.	Drawing No.	Revision	
172843	A(00)02	P1	

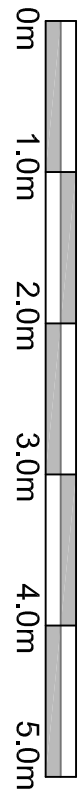

Existing Cross Section B-B  
1:50 (A1) 1:100 (A3)



Notes

THIS DRAWING IS COPYRIGHT OF FORM.



DO NOT SCALE FROM THIS DRAWING WORK ONLY TO FIGURED DIMENSIONS.

THE CONTRACTOR IS TO VERIFY ALL DIMENSIONS ON SITE BEFORE COMMENCING WORK. ALL ERRORS AND OMISSIONS ARE TO BE REPORTED TO THE ENGINEER.

THIS DRAWING IS TO BE READ IN CONJUNCTION WITH ALL RELEVANT ARCHITECTS, SERVICES ENGINEERS AND ENGINEERS DRAWINGS AND SPECIFICATIONS.

**INFORMATION ONLY**

THIS DRAWING IS FOR INFORMATION PURPOSES ONLY AND MUST NOT BE READ AS A CONSTRUCTION ISSUE. IT INDICATES DESIGN INTENT ONLY AND IS SUBJECT TO AMENDMENT DURING FINAL DESIGN DEVELOPMENT.

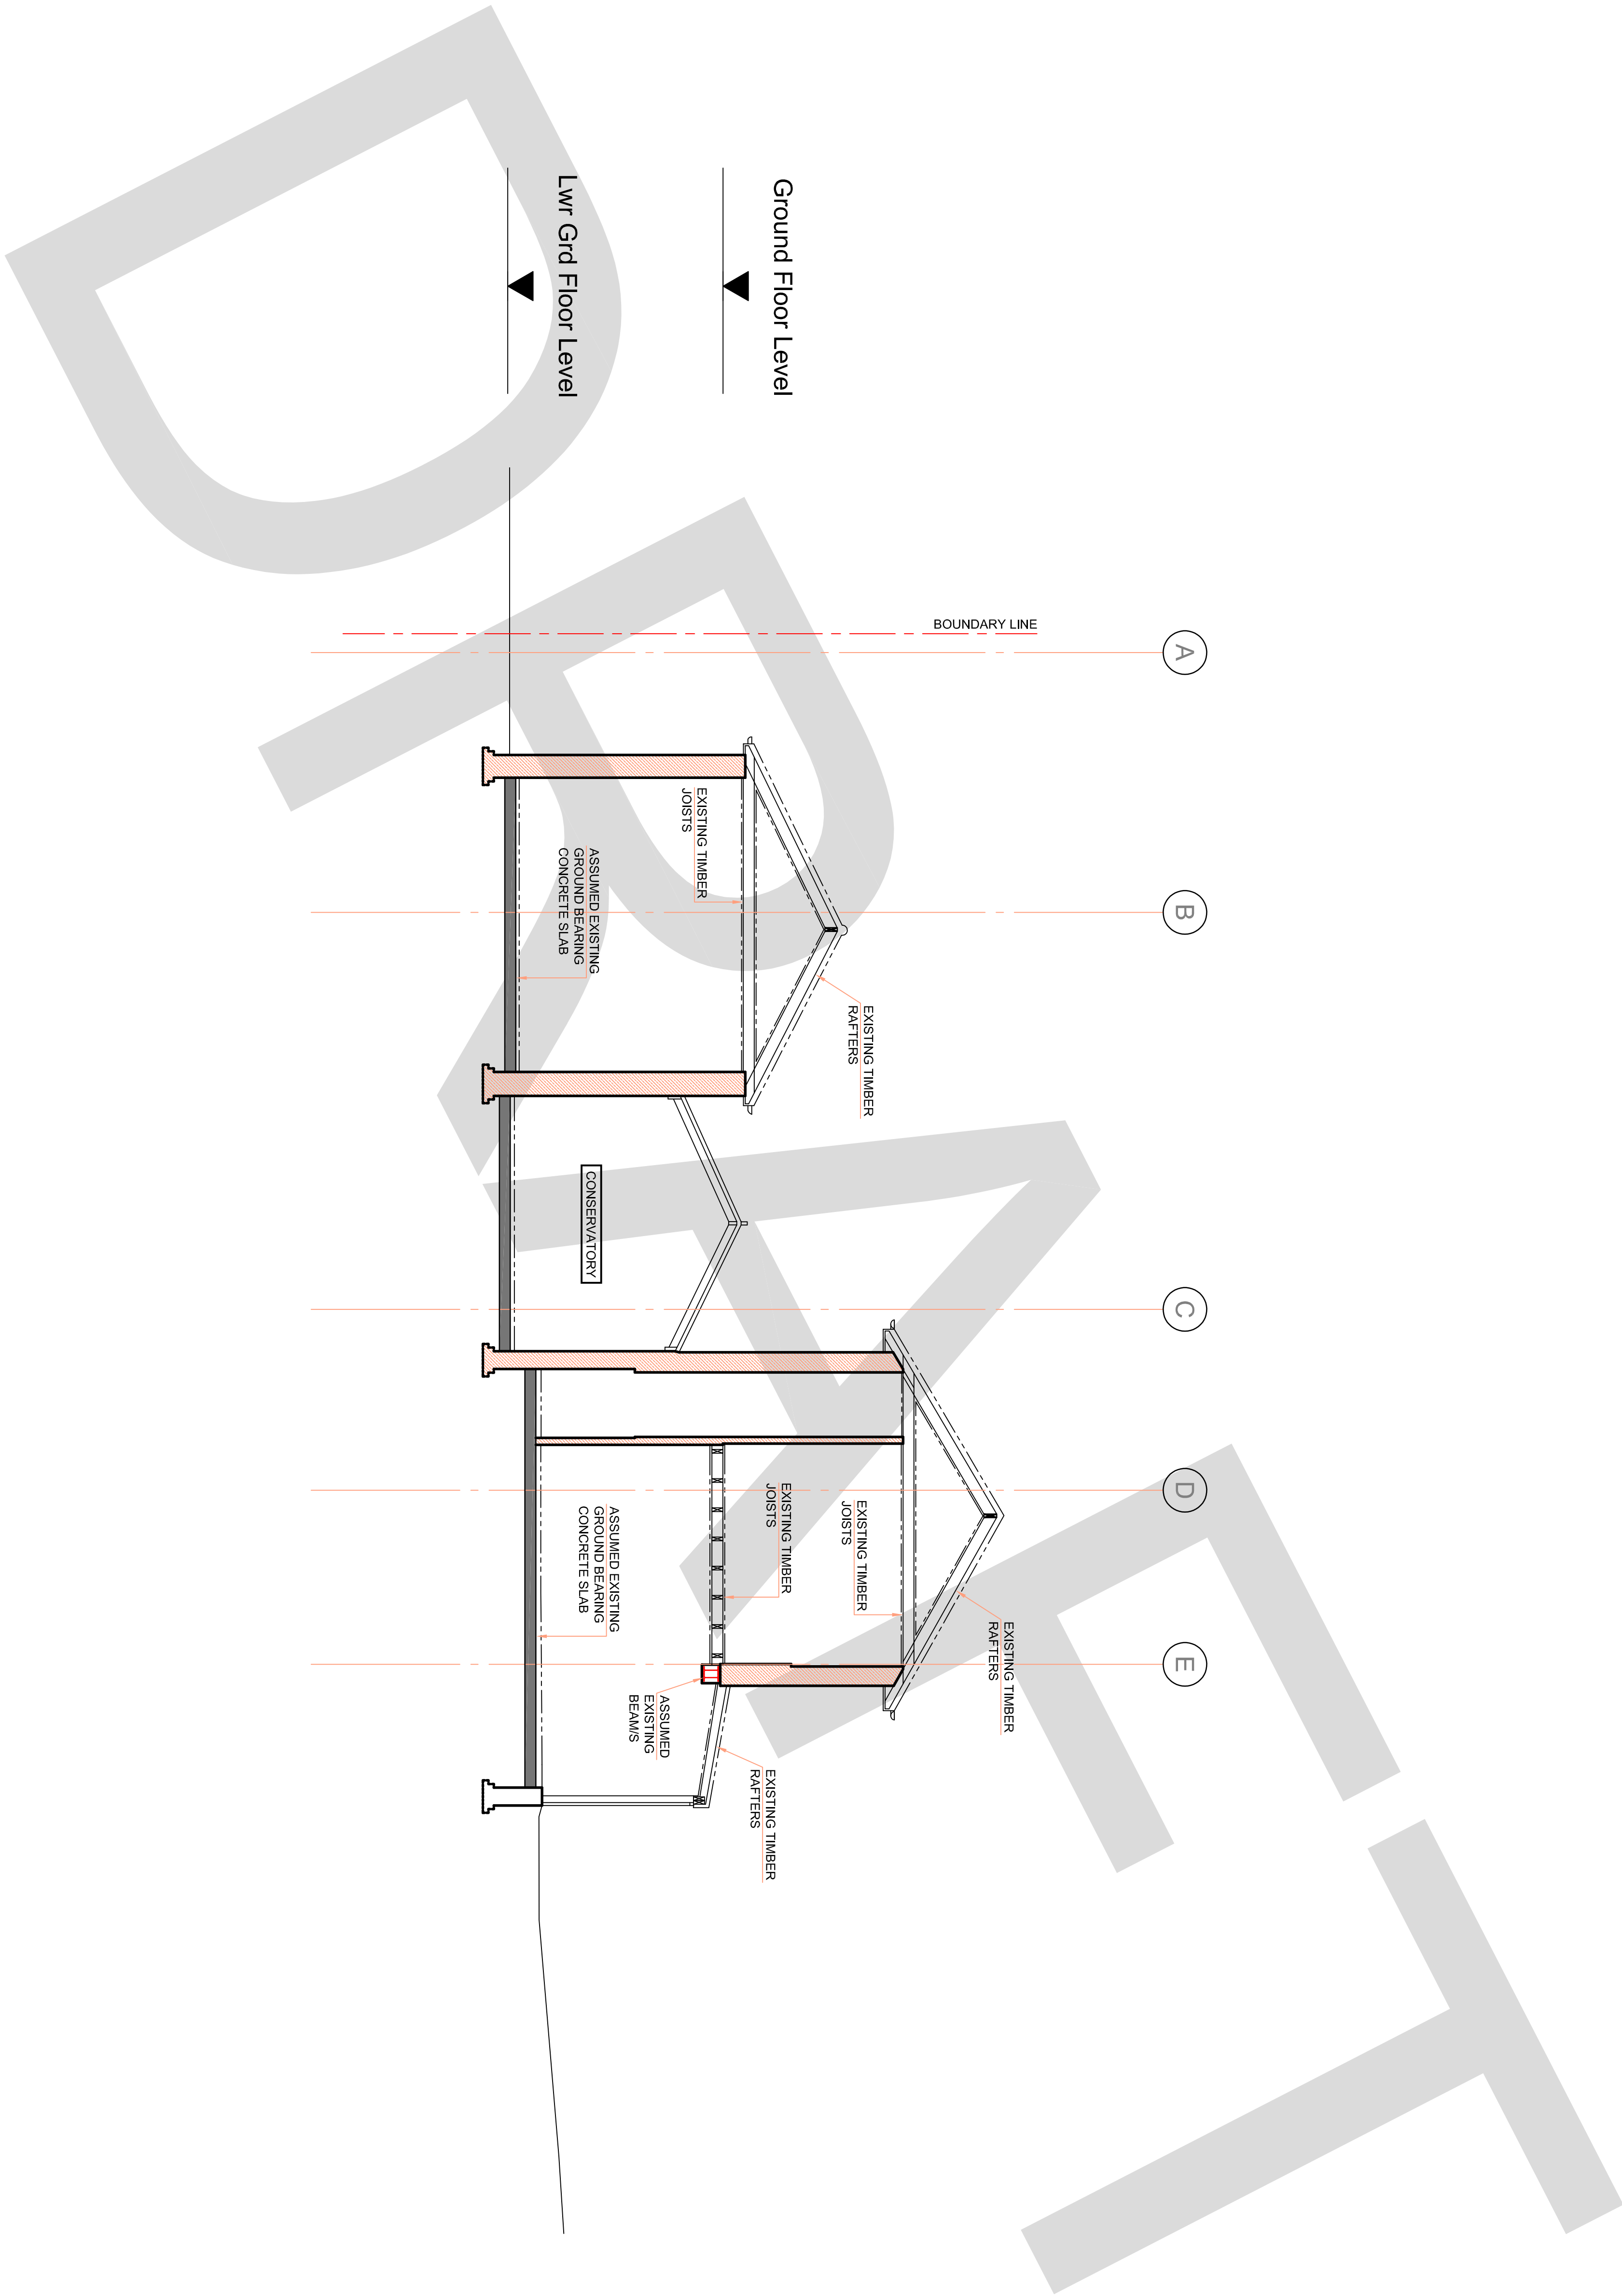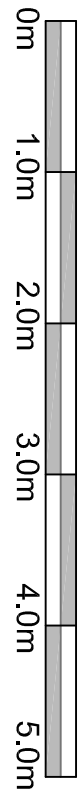

NOT FOR CONSTRUCTION

Pl	17.07.18	PRELIMINARY ISSUE	SMR	P.G
Rev.	Date	Amendment	Drawn	Chkd

Drawing Status	PRELIMINARY
----------------	-------------

Job Title  
42 ELSWORTHY ROAD  
LONDON  
NW3 3DL

**Form**

Drawing Title  
EXISTING CROSS SECTION C-C

Form Structural Design Ltd 77 St John Street London EC1M 4NN  
T:020 7253 2893 E:studio@form-sd.com W:www.form-sd.com

Date	Scale	Drawn	Checked
July 18	1:50 (A1)	SMR	PG
Job No.	Drawing No.		Revision
172843	A(00)03		P1



# **APPENDIX K**

**EXISTING AND PROPOSED ENGINEERING DRAWINGS**

**(FORM S-D)**

**(Continued)**

Notes

THIS DRAWING IS COPYRIGHT OF FORM.


DO NOT SCALE FROM THIS DRAWING WORK ONLY TO FIGURED DIMENSIONS.

THE CONTRACTOR IS TO VERIFY ALL DIMENSIONS ON SITE BEFORE COMMENCING WORK. ALL ERRORS AND OMISSIONS ARE TO BE REPORTED TO THE ENGINEER.


THIS DRAWING IS TO BE READ IN CONJUNCTION WITH ALL RELEVANT ARCHITECTS, SERVICES ENGINEERS AND ENGINEERS DRAWINGS AND SPECIFICATIONS.

**INFORMATION ONLY**

THIS DRAWING IS FOR INFORMATION PURPOSES ONLY AND MUST NOT BE READ AS A CONSTRUCTION ISSUE. IT INDICATES DESIGN INTENT ONLY AND IS SUBJECT TO AMENDMENT DURING FINAL DESIGN DEVELOPMENT.

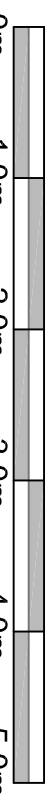

Cross Section A-A - Stage 1  
As Existing  
1:50 (A1) 1:100 (A3)

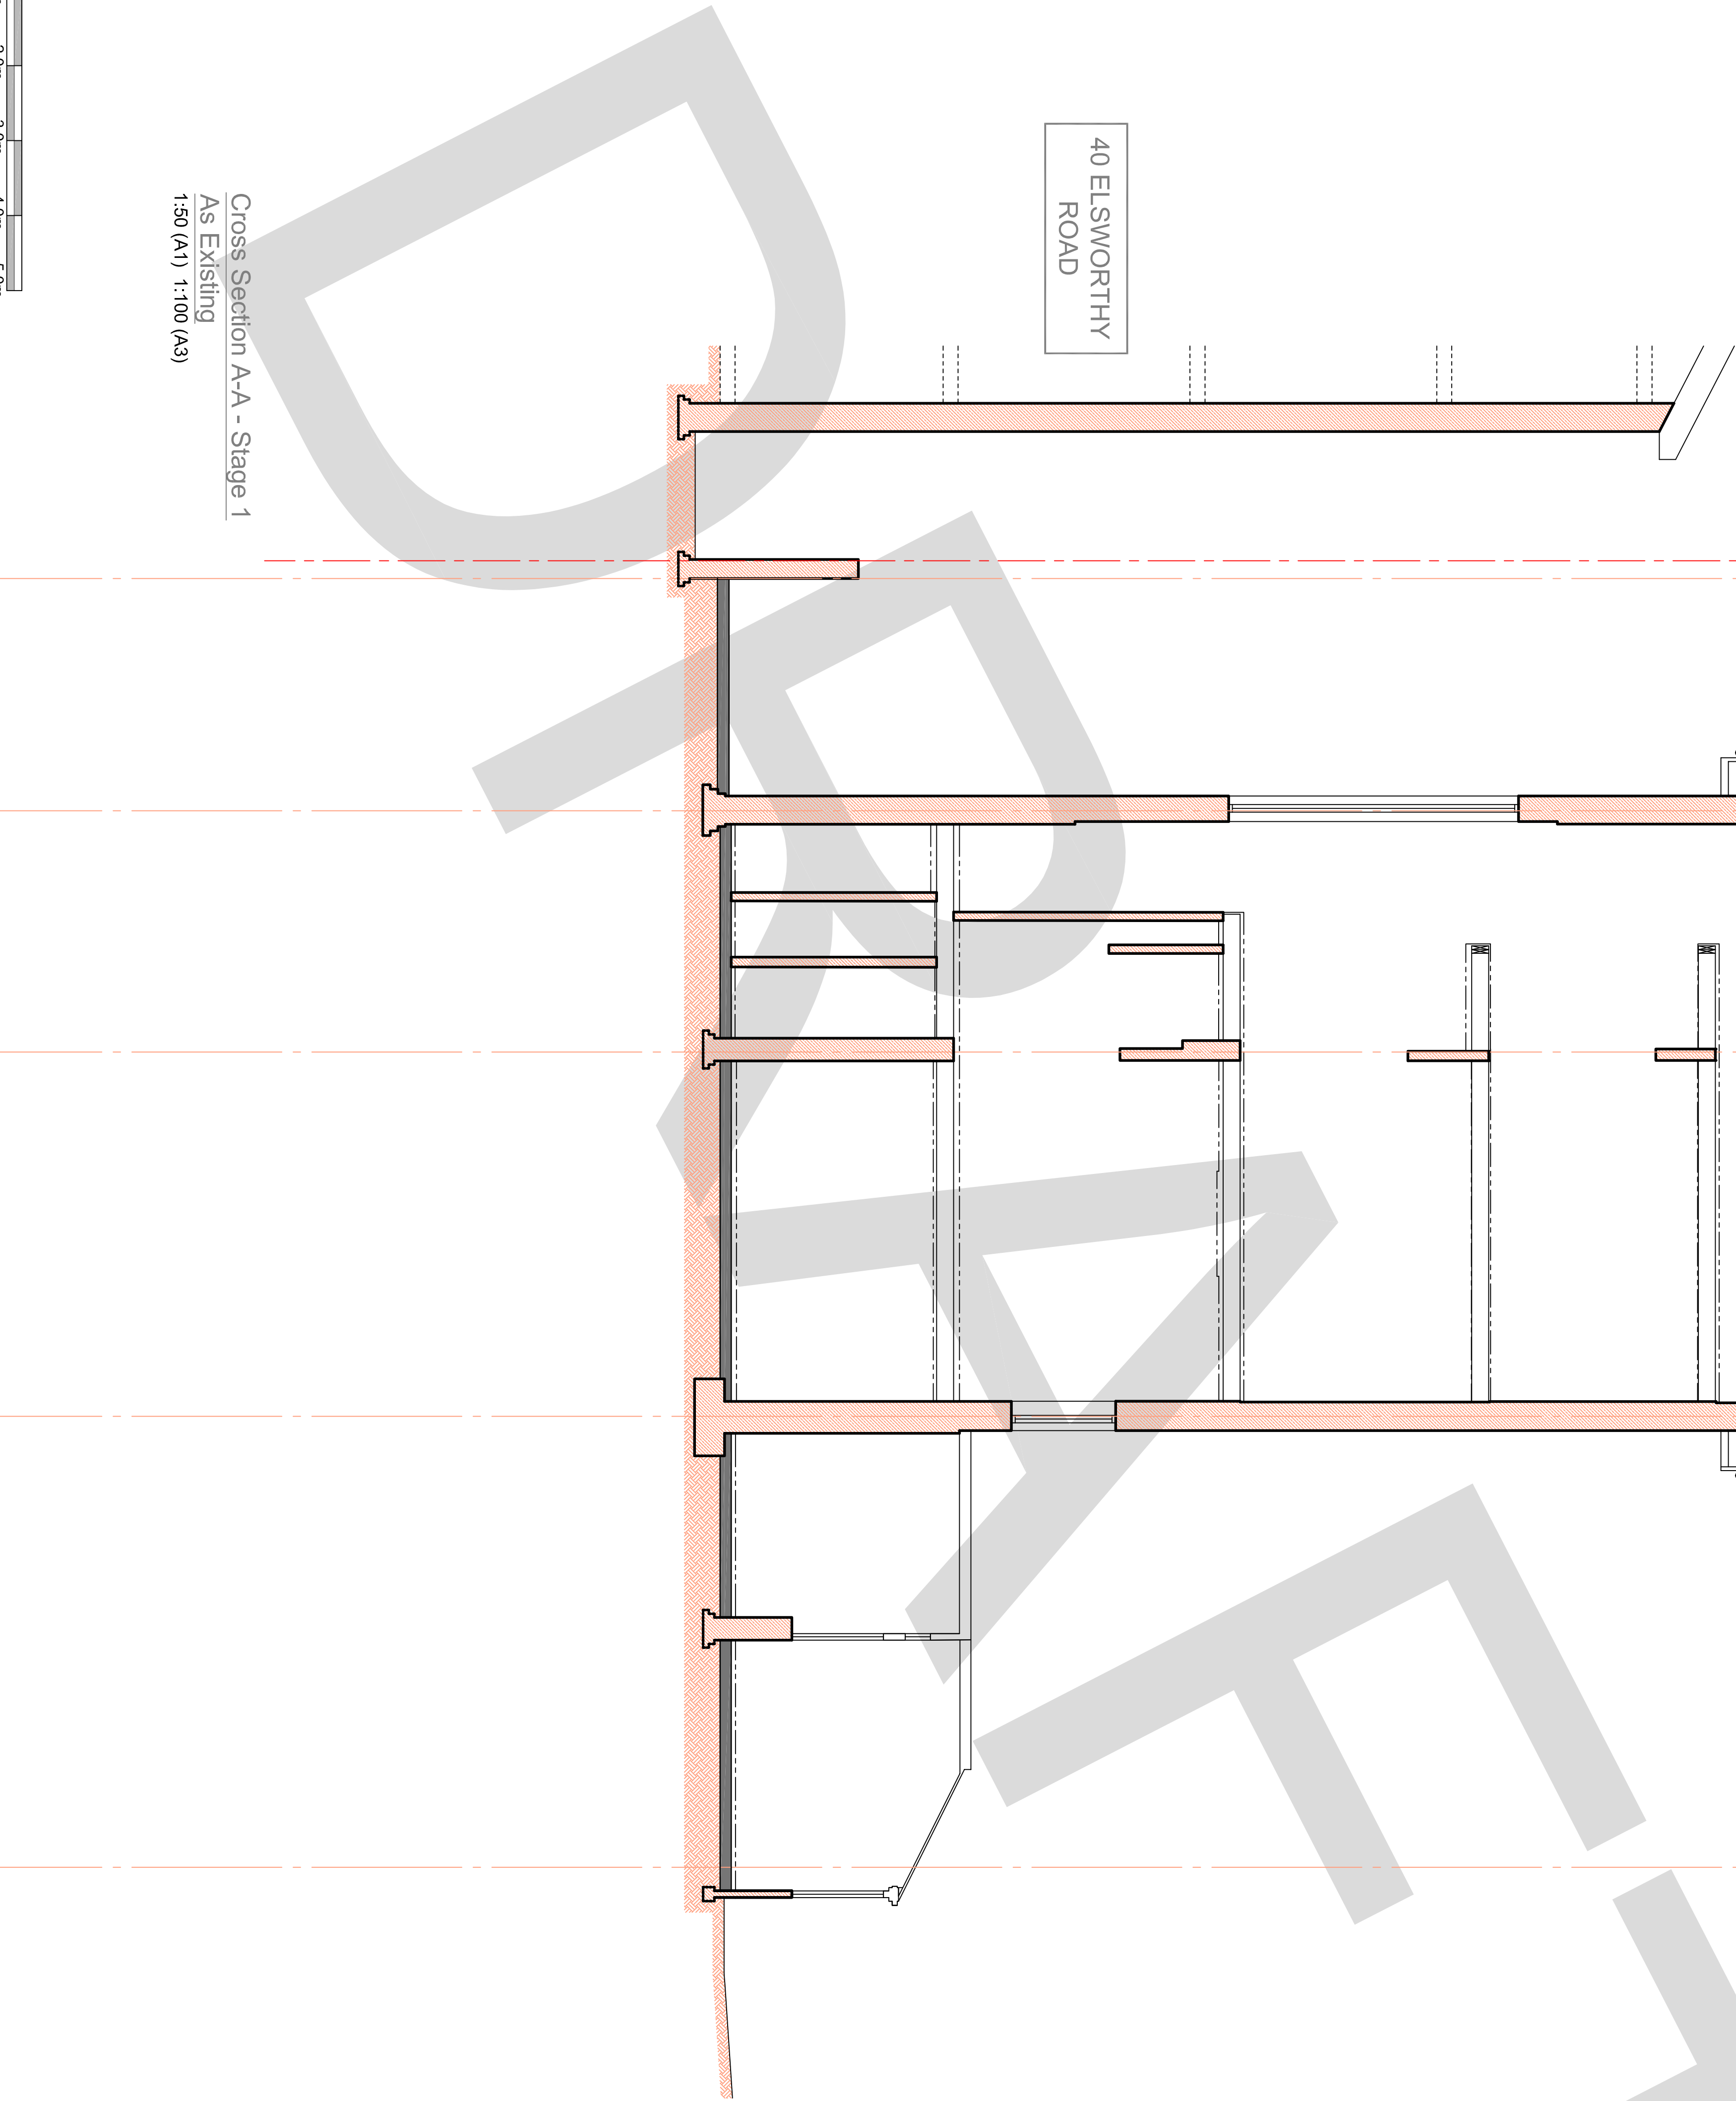

NOT FOR CONSTRUCTION

Pl	17.07.18	PRELIMINARY ISSUE	SMR	P.G
Rev.	Date	Amendment	Drawn	Chkd

Drawing Status	PRELIMINARY
----------------	-------------

Job Title

42 ELSWORTHY ROAD  
LONDON  
NW3 3DL

Form

Drawing Title

OUTLINE CONSTRUCTION  
SEQUENCE - CROSS SECTION A-A  
STAGE 1 - AS EXISTING

Date	Scale	Drawn	Checked
June 18	1:50 (A1)	SMR	PG
Job No.	Drawing No.	Revision	
172843	A(30)01	P1	

Form Structural Design Ltd77 St John StreetLondonEC1M 4NN  
T:020 7253 2893E:studio@form-sd.comW:www.form-sd.com



## Notes

THIS DRAWING IS COPYRIGHT OF FORM.


DO NOT SCALE FROM THIS DRAWING WORK ONLY TO FIGURED DIMENSIONS.

THE CONTRACTOR IS TO VERIFY ALL DIMENSIONS ON SITE BEFORE COMMENCING WORK. ALL ERRORS AND OMISSIONS ARE TO BE REPORTED TO THE ENGINEER.

THIS DRAWING IS TO BE READ IN CONJUNCTION WITH ALL RELEVANT ARCHITECTS, SERVICES ENGINEERS AND ENGINEERS DRAWINGS AND SPECIFICATIONS.

## INFORMATION ONLY

THIS DRAWING IS FOR INFORMATION PURPOSES ONLY AND MUST NOT BE READ AS A CONSTRUCTION ISSUE. IT INDICATES DESIGN INTENT ONLY AND IS SUBJECT TO AMENDMENT DURING FINAL DESIGN DEVELOPMENT.

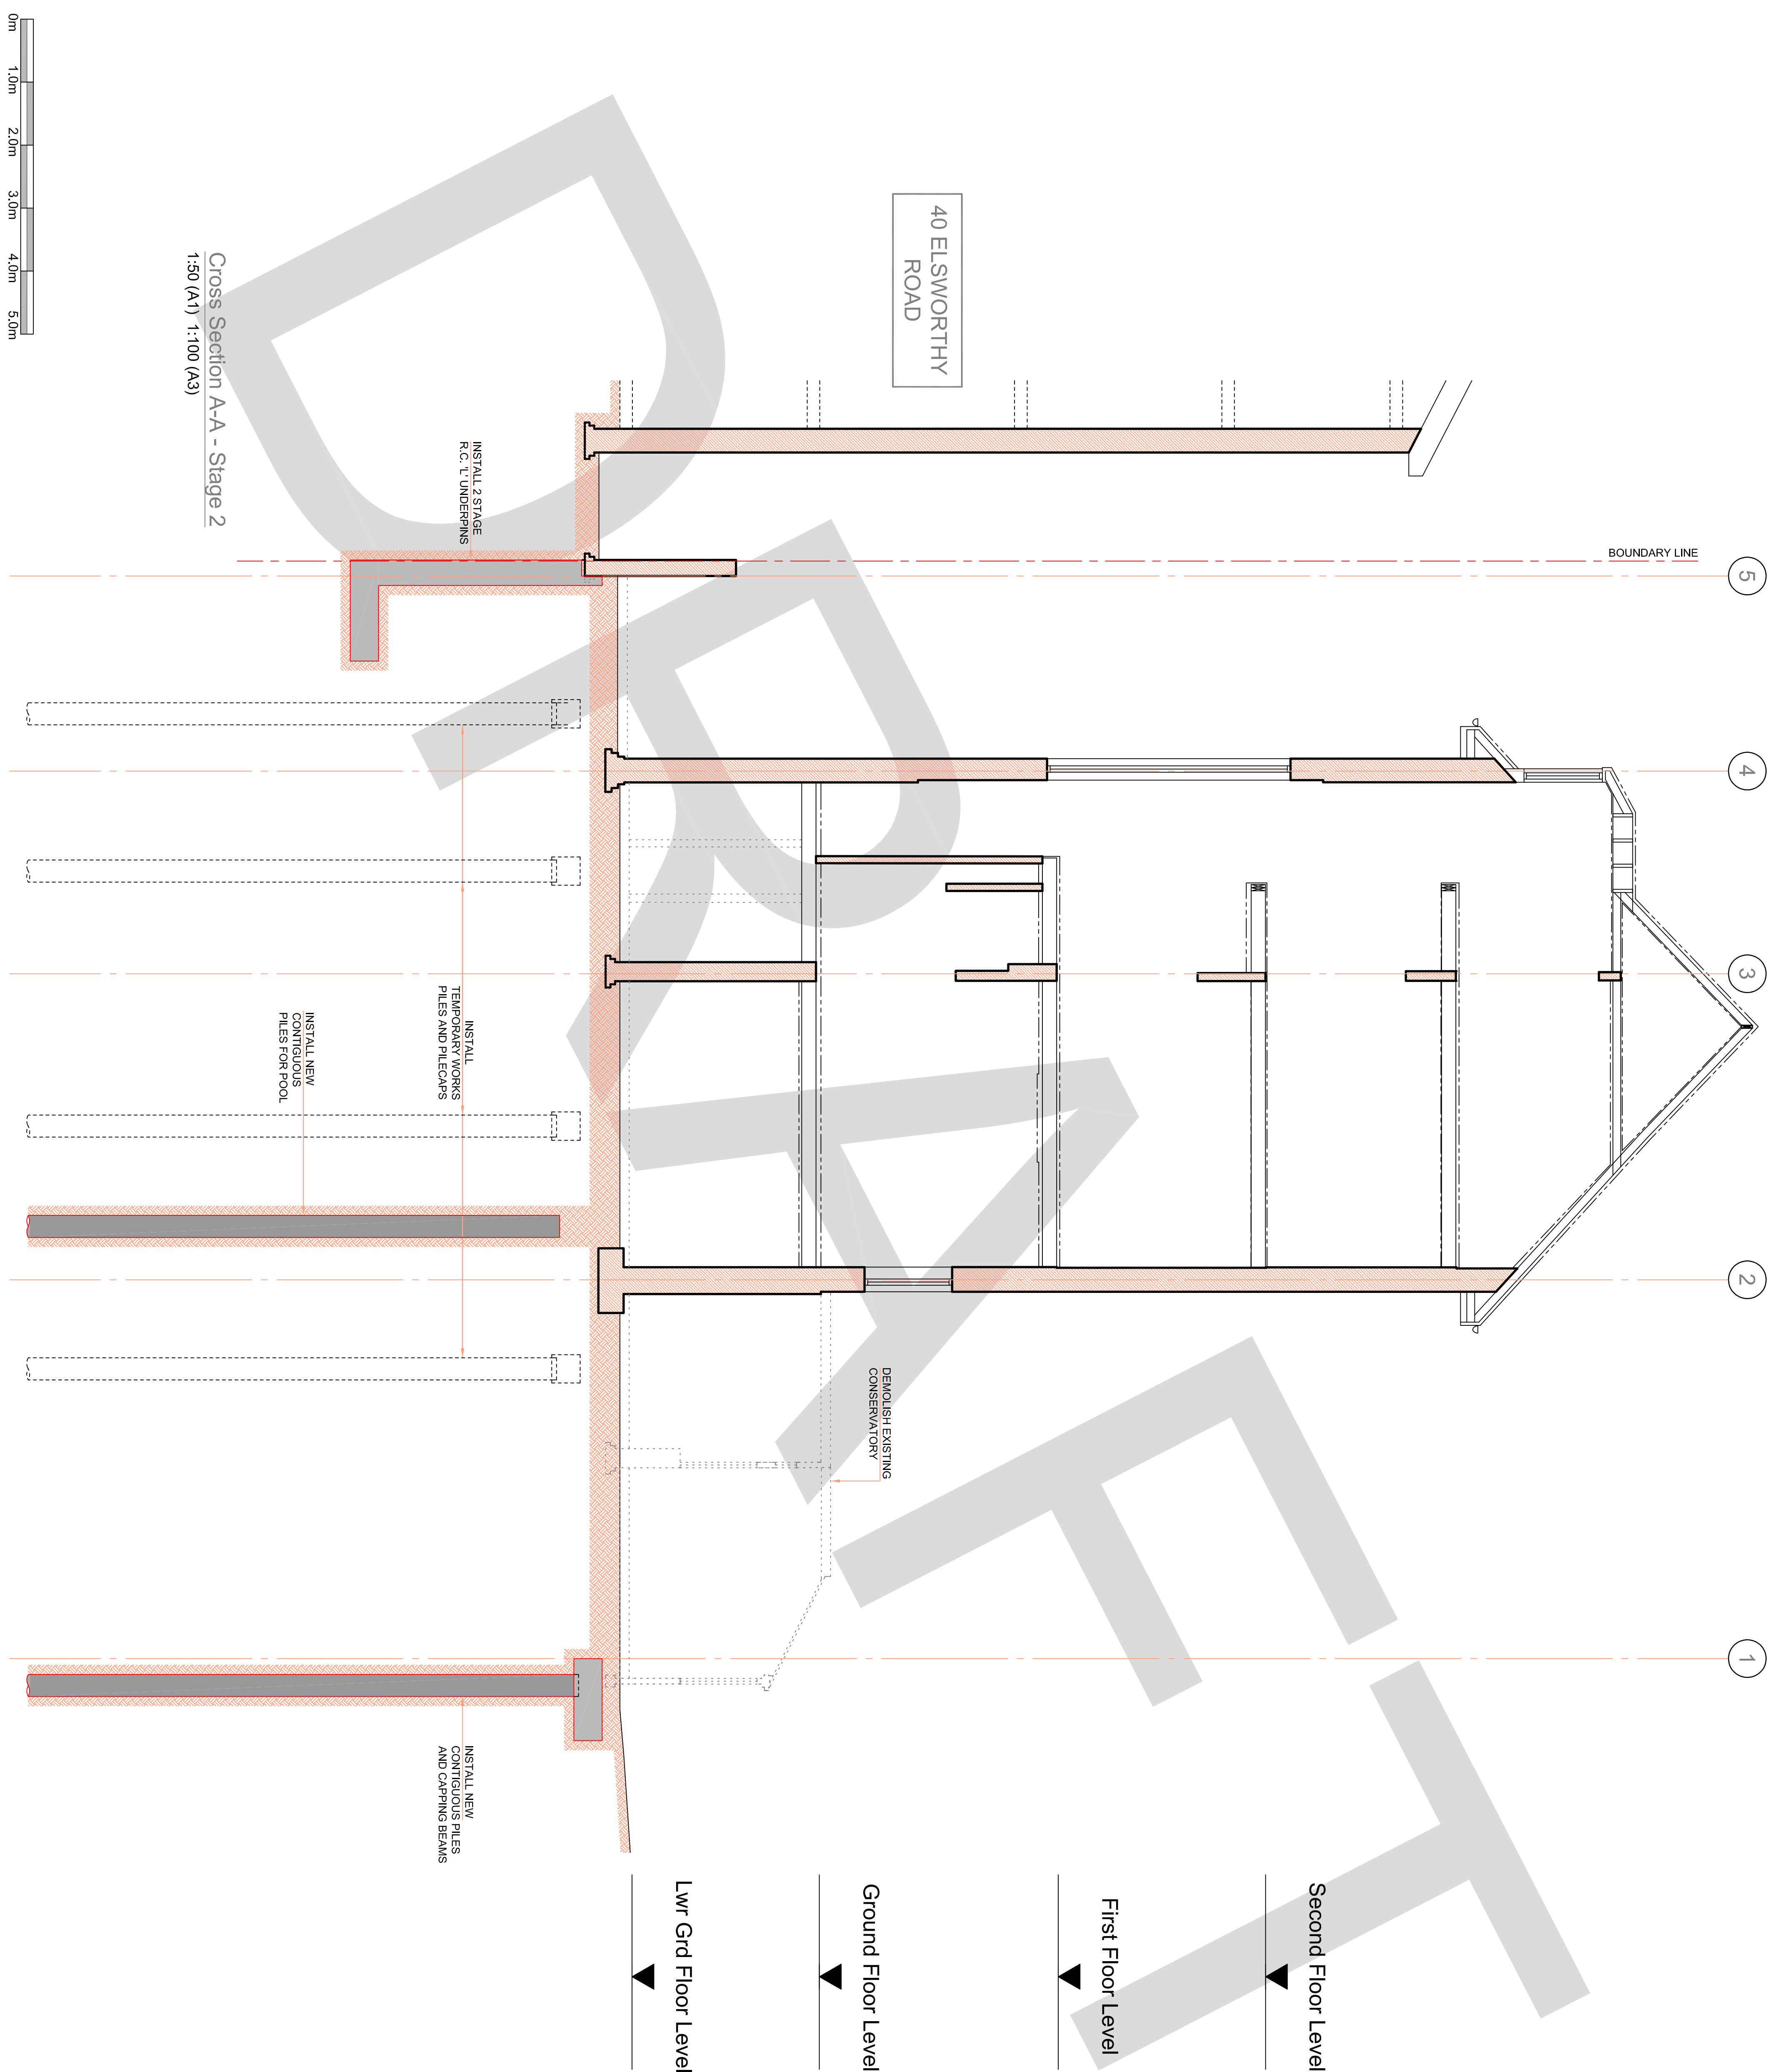

## NOT FOR CONSTRUCTION

Pl	Date	PRELIMINARY ISSUE	SMR	P.G
Rev.	Date	Amendment	Drawn	Chkd

Drawing Status

PRELIMINARY

Form

Job Title  
42 ELSWORTHY ROAD  
LONDON  
NW3 3DL

Drawing Title  
OUTLINE CONSTRUCTION  
SEQUENCE - CROSS SECTION A-A  
STAGE 2

Form Structural Design Ltd 77 St John Street London EC1M 4NN  
T:020 7253 2893 E:studio@form-sd.com W:www.form-sd.com


Date	Scale	Drawn	Checked
June 18	1:50 (A1)	SMR	PG
Job No.	Drawing No.	Revision	
172843	A(30)02	P1	

## Notes

THIS DRAWING IS COPYRIGHT OF FORM.  
DO NOT SCALE FROM THIS DRAWING WORK ONLY TO FIGURED DIMENSIONS.  
THE CONTRACTOR IS TO VERIFY ALL DIMENSIONS ON SITE BEFORE COMMENCING WORK. ALL ERRORS AND OMISSIONS ARE TO BE REPORTED TO THE ENGINEER.  
THIS DRAWING IS TO BE READ IN CONJUNCTION WITH ALL RELEVANT ARCHITECTS, SERVICES ENGINEERS AND ENGINEERS DRAWINGS AND SPECIFICATIONS.

## INFORMATION ONLY

THIS DRAWING IS FOR INFORMATION PURPOSES ONLY AND MUST NOT BE READ AS A CONSTRUCTION ISSUE. IT INDICATES DESIGN INTENT ONLY AND IS SUBJECT TO AMENDMENT DURING FINAL DESIGN DEVELOPMENT.

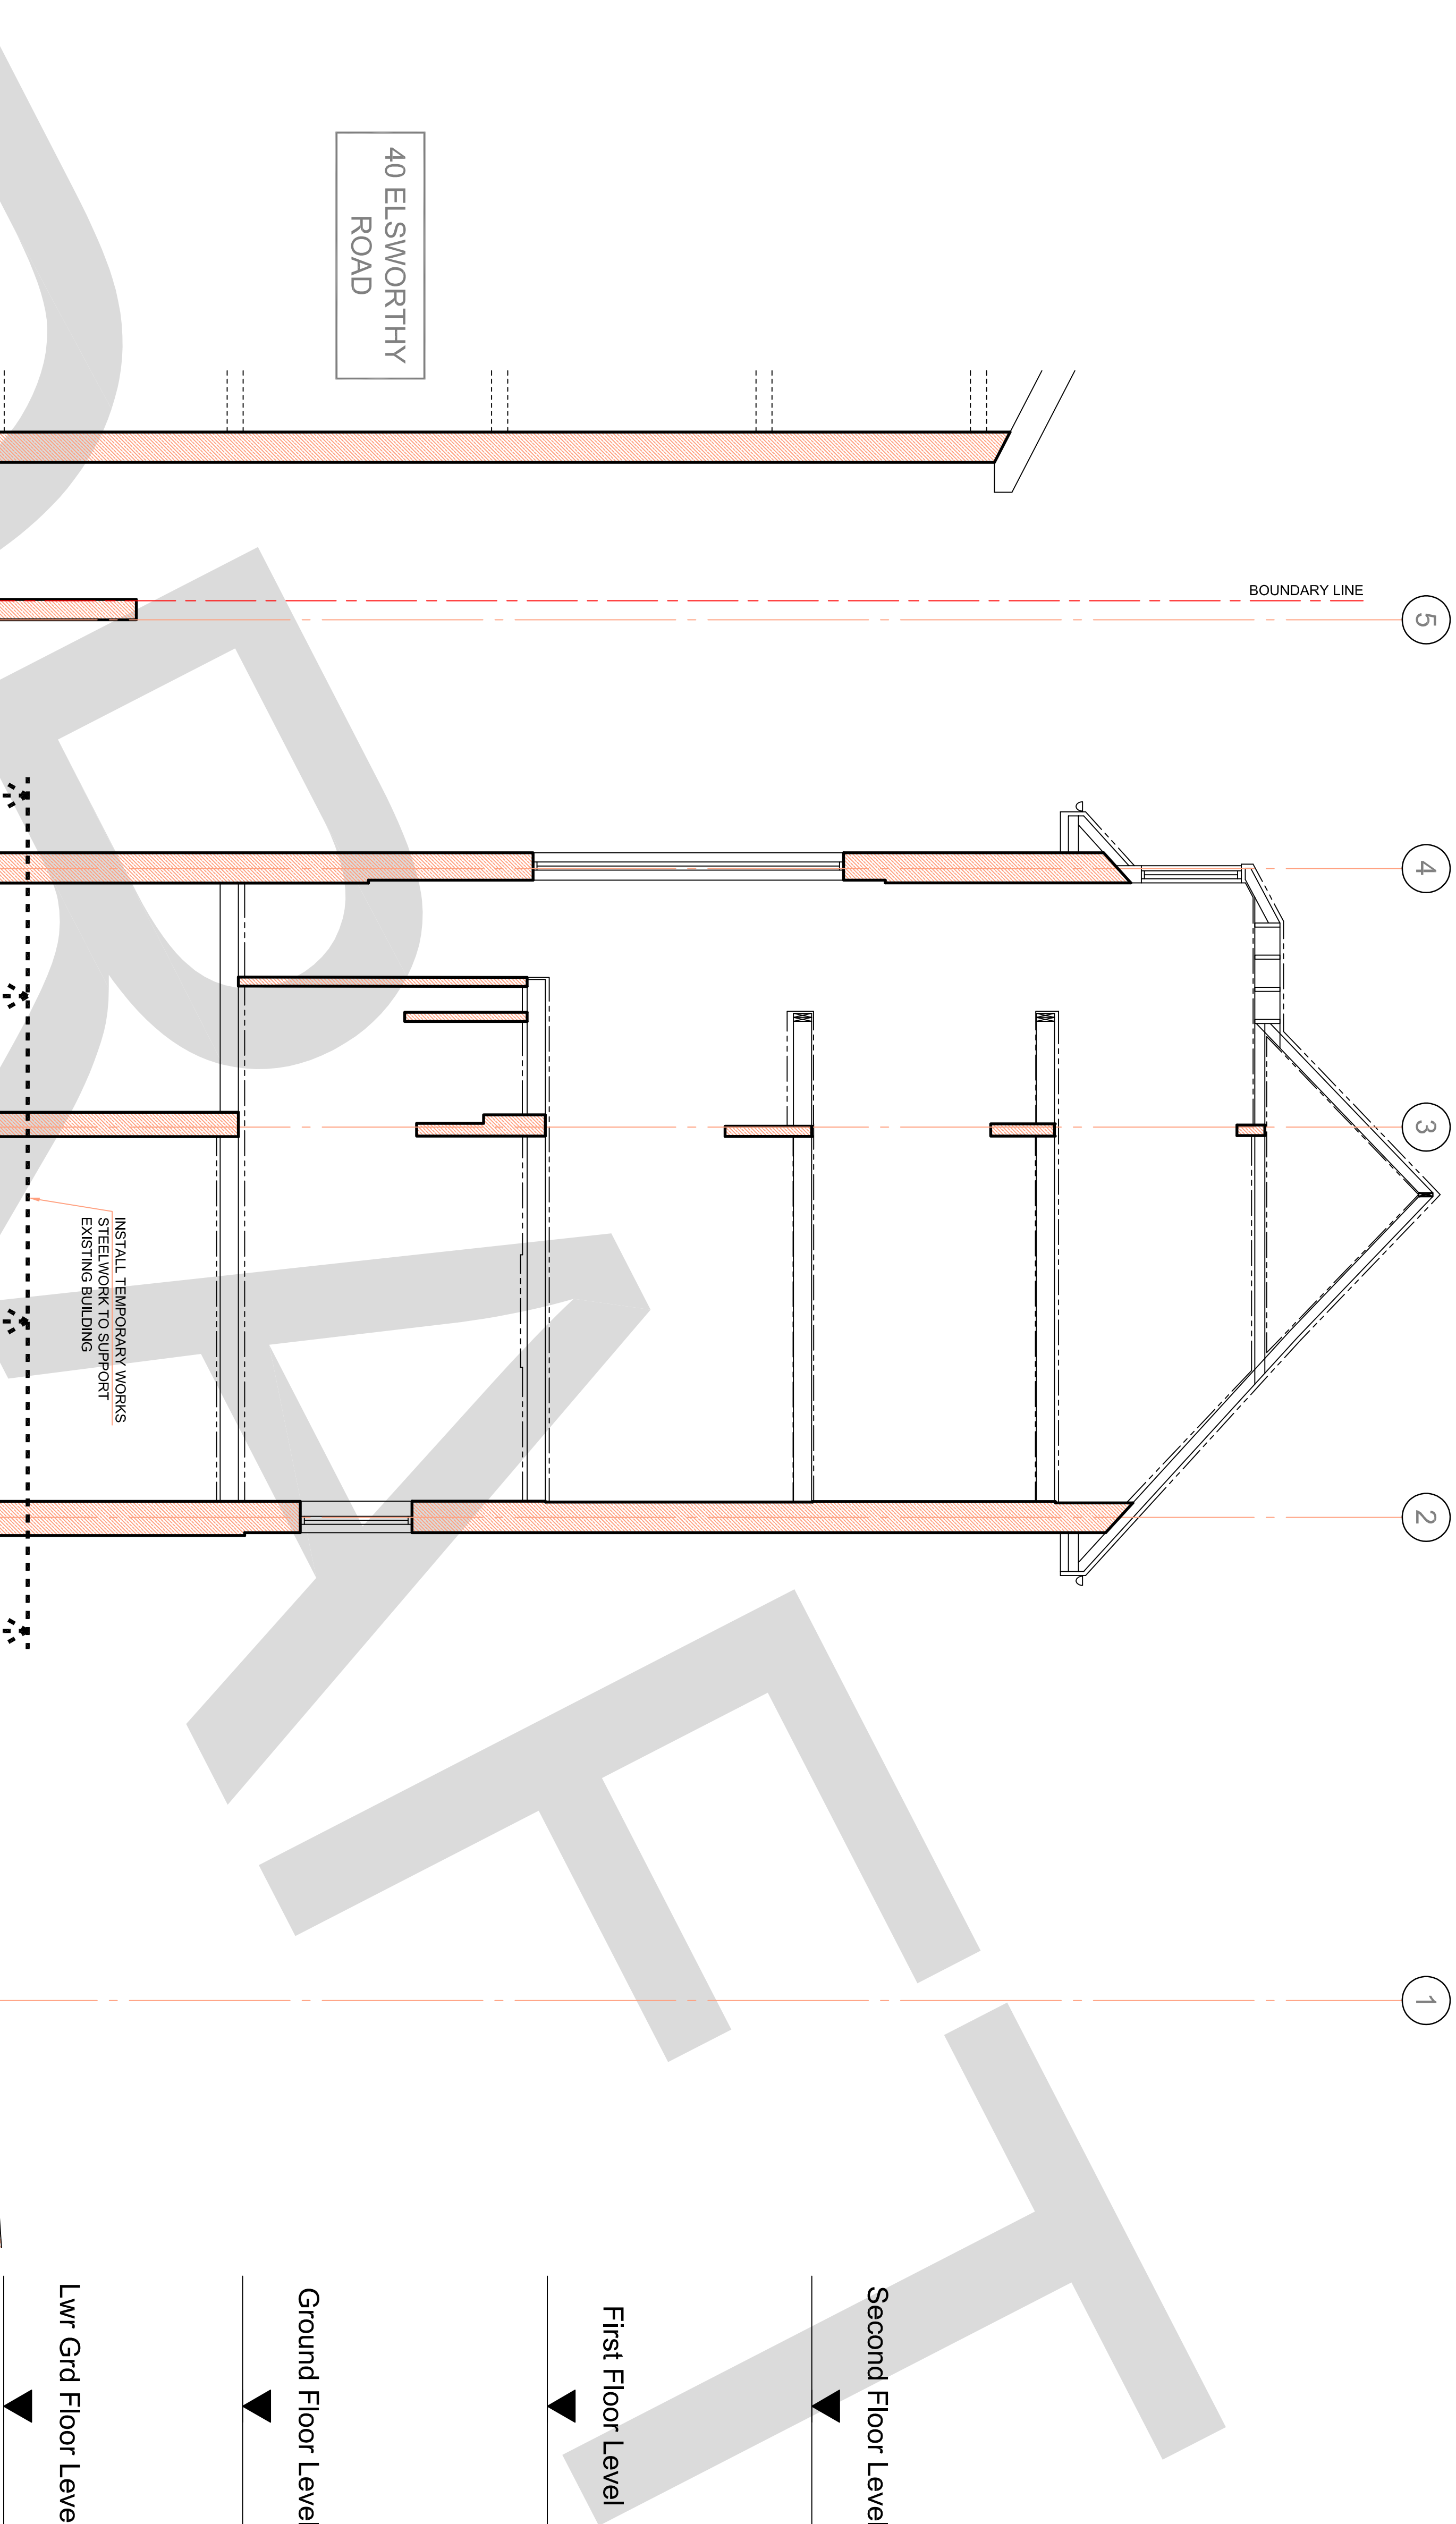

## NOT FOR CONSTRUCTION

Rev.	Date	Amendment	SMR	P.G
P1	17/07/18	PRELIMINARY ISSUE		

Drawing Status	PRELIMINARY
----------------	-------------

Form

Job Title  
42 ELSWORTHY ROAD  
LONDON  
NW3 3DL

Drawing Title  
OUTLINE CONSTRUCTION  
SEQUENCE - CROSS SECTION A-A  
STAGE 3

Form Structural Design Ltd 77 St John Street London EC1M 4NN  
T:020 7253 2893 E:studio@form-sd.com W:www.form-sd.com

Date	Scale	Drawn	Checked
June 18	1:50 (A1)	SMR	PG
172843	A(30)03		P1




## Notes

THIS DRAWING IS COPYRIGHT OF FORM.  
DO NOT SCALE FROM THIS DRAWING WORK ONLY TO FIGURED DIMENSIONS.  
THE CONTRACTOR IS TO VERIFY ALL DIMENSIONS ON SITE BEFORE COMMENCING WORK. ALL ERRORS AND OMISSIONS ARE TO BE REPORTED TO THE ENGINEER.  
THIS DRAWING IS TO BE READ IN CONJUNCTION WITH ALL RELEVANT ARCHITECTS, SERVICES ENGINEERS AND ENGINEERS DRAWINGS AND SPECIFICATIONS.

## INFORMATION ONLY

THIS DRAWING IS FOR INFORMATION PURPOSES ONLY AND MUST NOT BE READ AS A CONSTRUCTION ISSUE. IT INDICATES DESIGN INTENT ONLY AND IS SUBJECT TO AMENDMENT DURING FINAL DESIGN DEVELOPMENT.

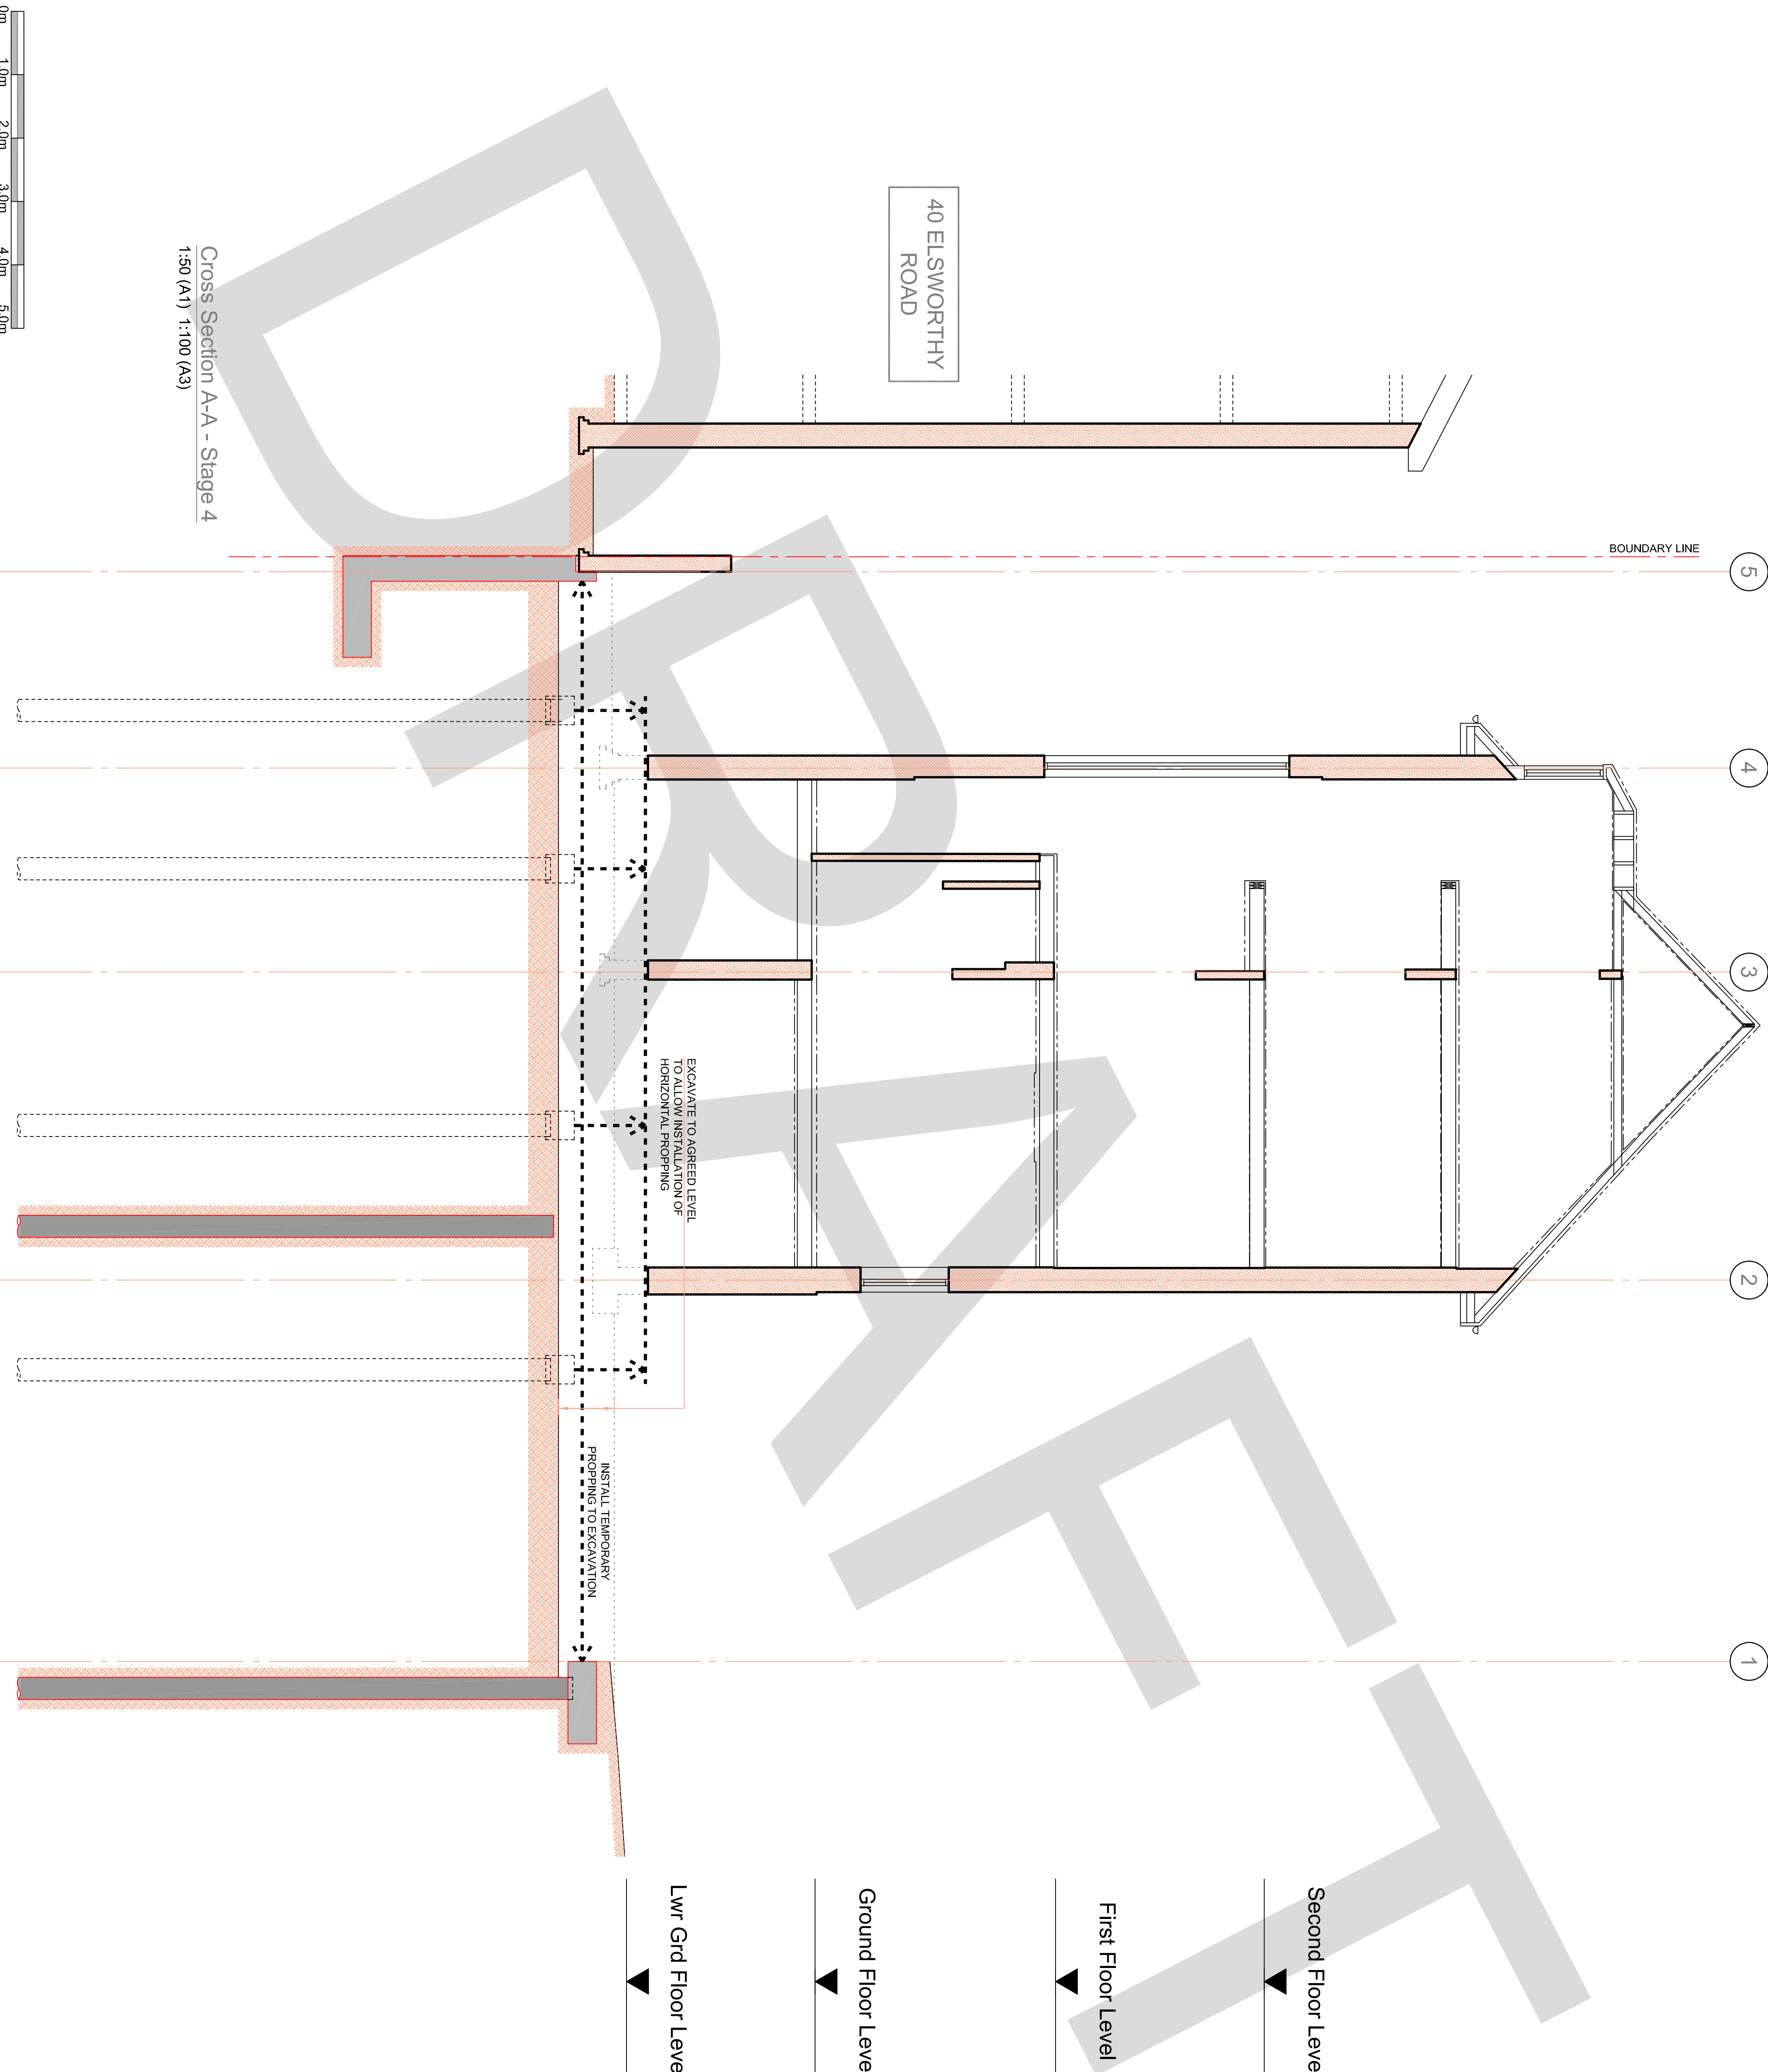

NOT FOR CONSTRUCTION			
Pl	17/07/18	PRELIMINARY ISSUE	SMR   P.G.
Rev.	Date	Amendment	Drawn   Chkd
Drawing Status			
PRELIMINARY			

Form

Job Title  
42 ELSWORTHY ROAD  
LONDON  
NW3 3DL

Drawing Title  
OUTLINE CONSTRUCTION  
SEQUENCE - CROSS SECTION A-A  
STAGE 4

Form Structural Design Ltd 77 St John Street London EC1M 4NN  
T:020 7253 2893 E:studio@form-sd.com W:www.form-sd.com


Date	Scale	Drawn	Checked
June 18	1:50 (A1)	SMR	PG
Job No.	Drawing No.	Revision	
172843	A(30)04	P1	

## Notes

THIS DRAWING IS COPYRIGHT OF FORM.  
DO NOT SCALE FROM THIS DRAWING WORK ONLY TO FIGURED DIMENSIONS.  
THE CONTRACTOR IS TO VERIFY ALL DIMENSIONS ON SITE BEFORE COMMENCING WORK. ALL ERRORS AND OMISSIONS ARE TO BE REPORTED TO THE ENGINEER.  
THIS DRAWING IS TO BE READ IN CONJUNCTION WITH ALL RELEVANT ARCHITECTS, SERVICES ENGINEERS AND ENGINEERS DRAWINGS AND SPECIFICATIONS.

## INFORMATION ONLY

THIS DRAWING IS FOR INFORMATION PURPOSES ONLY AND MUST NOT BE READ AS A CONSTRUCTION ISSUE. IT INDICATES DESIGN INTENT ONLY AND IS SUBJECT TO AMENDMENT DURING FINAL DESIGN DEVELOPMENT.

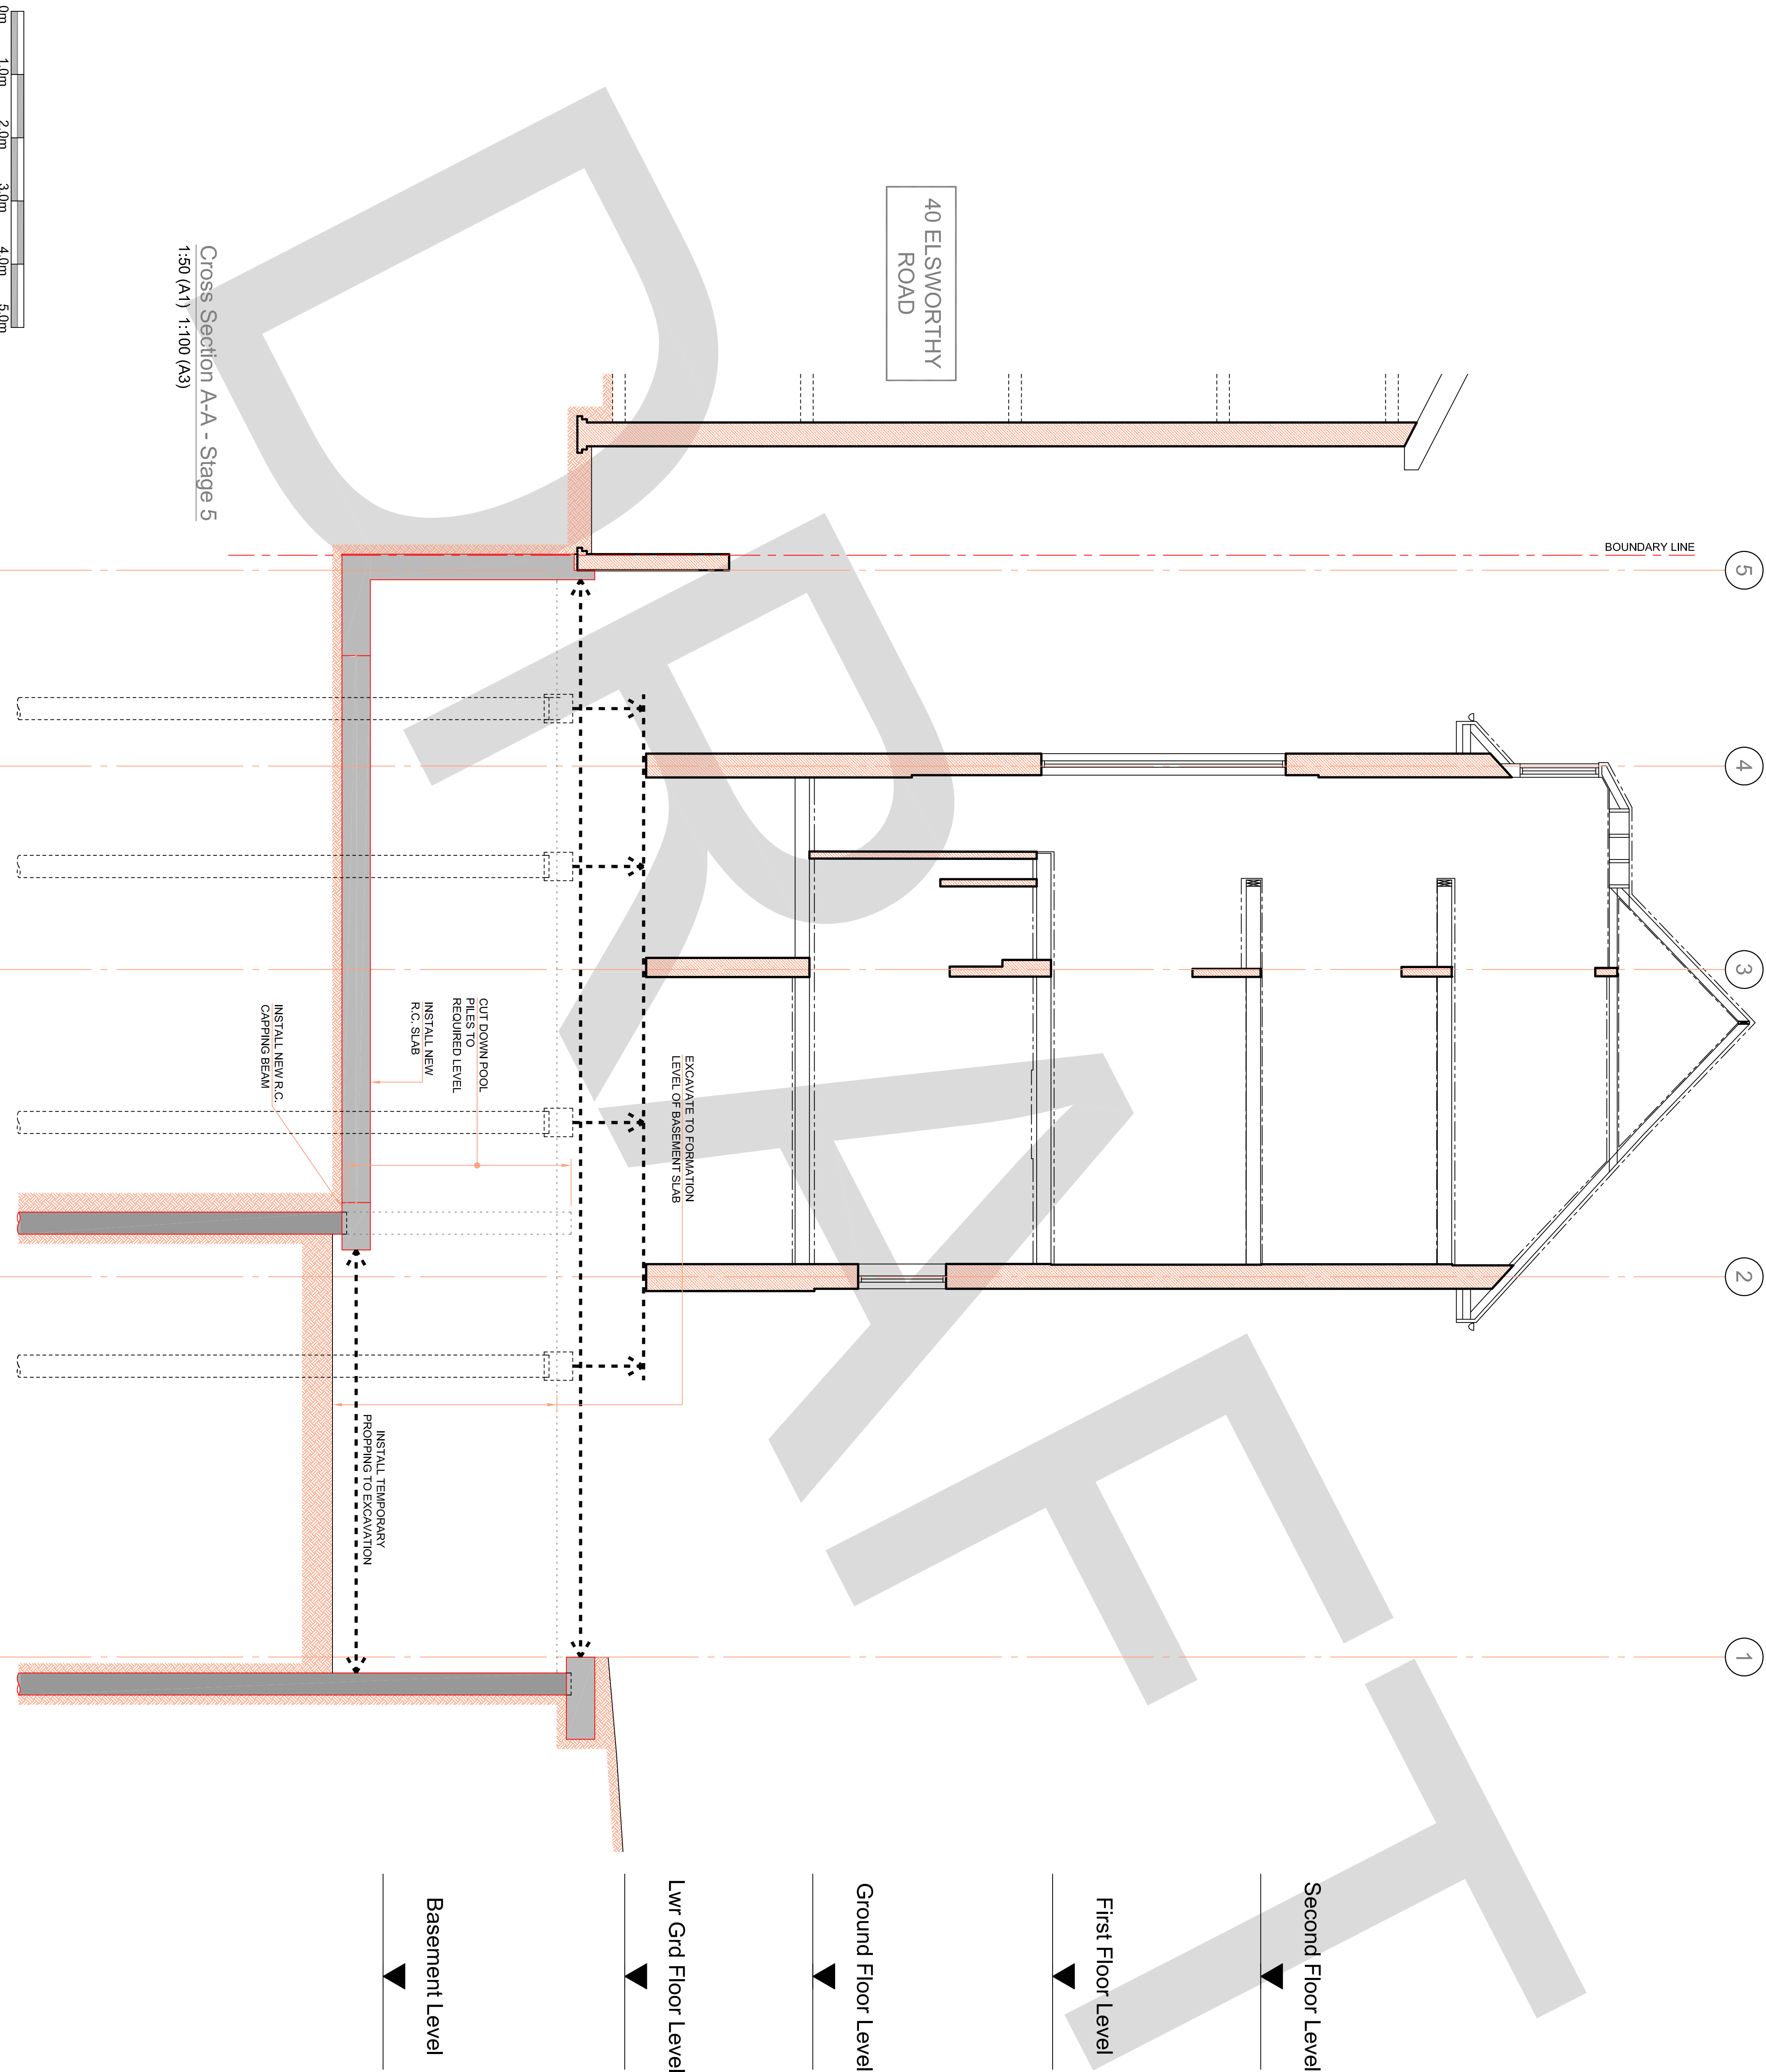

## NOT FOR CONSTRUCTION

Rev.	Date	Amendment	SMR	P.G
P1	17/07/18	PRELIMINARY ISSUE		

Drawing Status

PRELIMINARY

Form

Job Title  
42 ELSWORTHY ROAD  
LONDON  
NW3 3DL

Drawing Title  
OUTLINE CONSTRUCTION  
SEQUENCE - CROSS SECTION A-A  
STAGE 5

Form Structural Design Ltd 77 St John Street London EC1M 4NN  
T:020 7253 2893 E:studio@form-sd.com W:www.form-sd.com

Date	Scale	Drawn	Checked
June 18	1:50 (A1)	SMR	PG
172843	A(30)05		P1




## Notes

THIS DRAWING IS COPYRIGHT OF FORM.  
DO NOT SCALE FROM THIS DRAWING WORK ONLY TO FIGURED DIMENSIONS.  
THE CONTRACTOR IS TO VERIFY ALL DIMENSIONS ON SITE BEFORE COMMENCING WORK. ALL ERRORS AND OMISSIONS ARE TO BE REPORTED TO THE ENGINEER.  
THIS DRAWING IS TO BE READ IN CONJUNCTION WITH ALL RELEVANT ARCHITECTS, SERVICES ENGINEERS AND ENGINEERS DRAWINGS AND SPECIFICATIONS.

## INFORMATION ONLY

THIS DRAWING IS FOR INFORMATION PURPOSES ONLY AND MUST NOT BE READ AS A CONSTRUCTION ISSUE. IT INDICATES DESIGN INTENT ONLY AND IS SUBJECT TO AMENDMENT DURING FINAL DESIGN DEVELOPMENT.

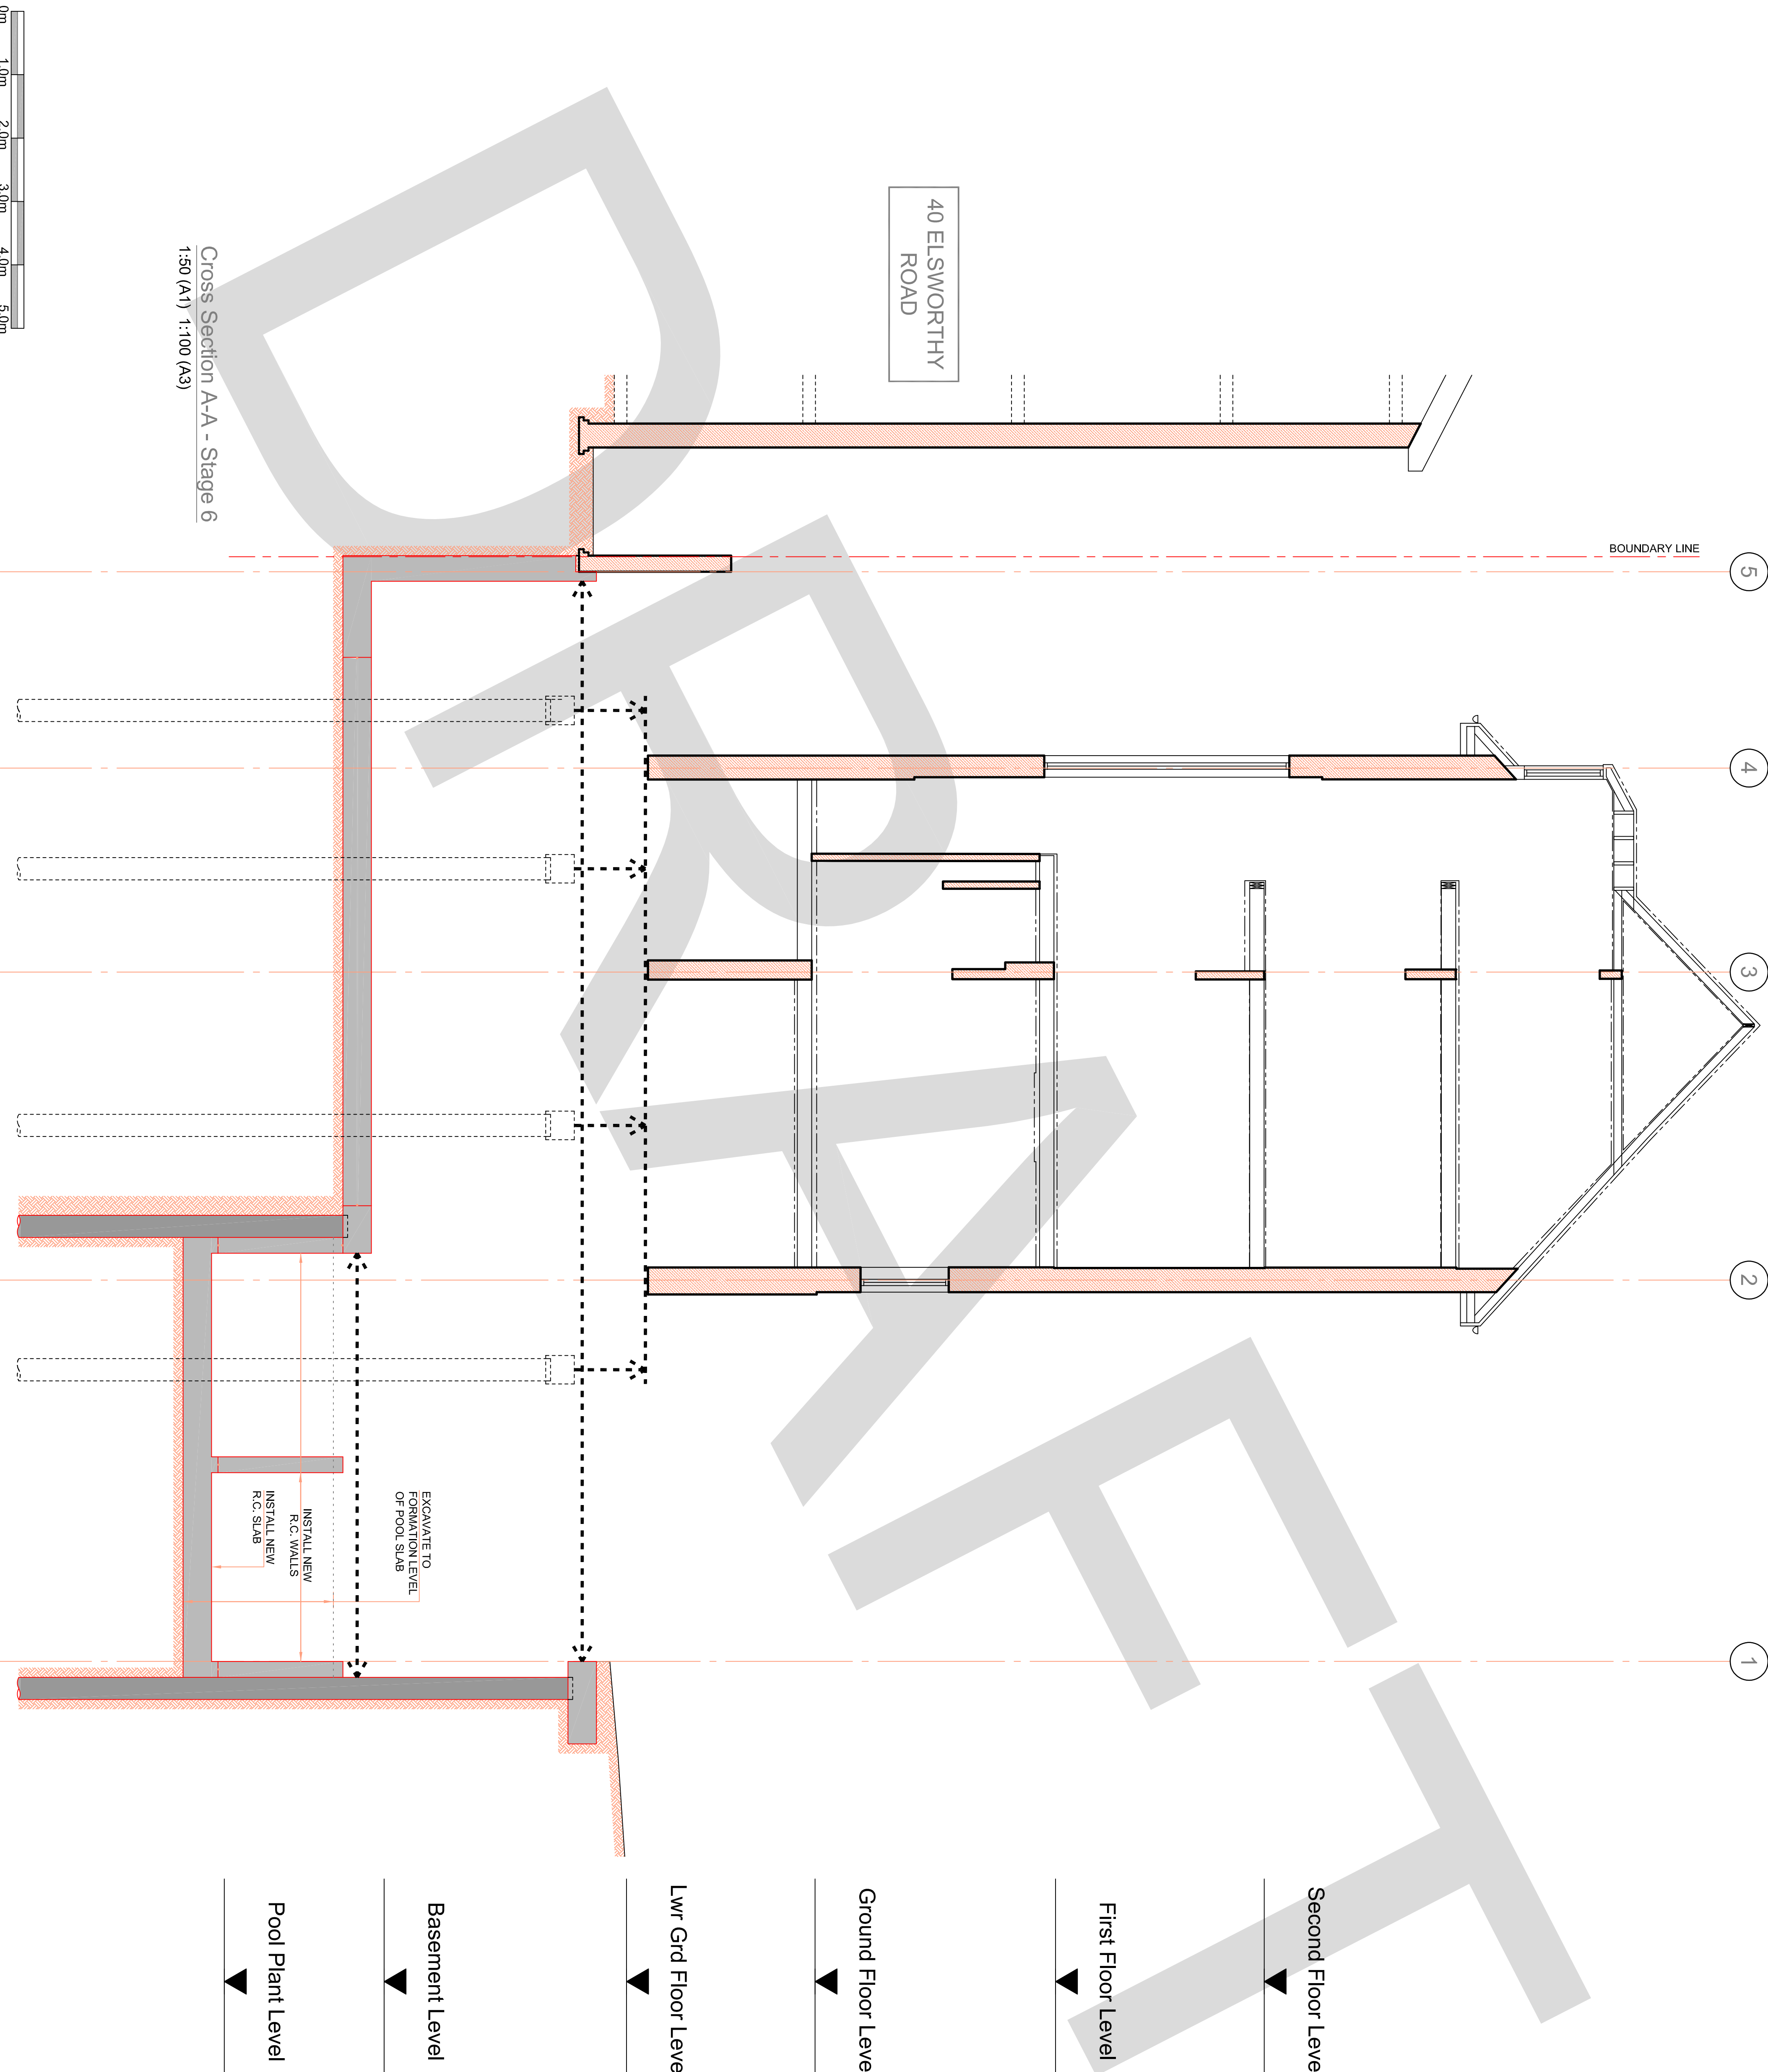

## NOT FOR CONSTRUCTION

Rev.	Date	Amendment	SMR	P.G
P1	17/07/18	PRELIMINARY ISSUE		

Drawing Status

PRELIMINARY

Form

Job Title  
42 ELSWORTHY ROAD  
LONDON  
NW3 3DL

Drawing Title  
OUTLINE CONSTRUCTION  
SEQUENCE - CROSS SECTION A-A  
STAGE 6

Form Structural Design Ltd 77 St John Street London EC1M 4NN  
T:020 7253 2893 E:studio@form-sd.com W:www.form-sd.com

Date	Scale	Drawn	Checked
June 18	1:50 (A1)	SMR	PG
172843	A(30)/06		P1




## Notes

THIS DRAWING IS COPYRIGHT OF FORM.  
DO NOT SCALE FROM THIS DRAWING WORK ONLY TO FIGURED DIMENSIONS.  
THE CONTRACTOR IS TO VERIFY ALL DIMENSIONS ON SITE BEFORE COMMENCING WORK. ALL ERRORS AND OMISSIONS ARE TO BE REPORTED TO THE ENGINEER.  
THIS DRAWING IS TO BE READ IN CONJUNCTION WITH ALL RELEVANT ARCHITECTS, SERVICES ENGINEERS AND ENGINEERS DRAWINGS AND SPECIFICATIONS.

## INFORMATION ONLY

THIS DRAWING IS FOR INFORMATION PURPOSES ONLY AND MUST NOT BE READ AS A CONSTRUCTION ISSUE. IT INDICATES DESIGN INTENT ONLY AND IS SUBJECT TO AMENDMENT DURING FINAL DESIGN DEVELOPMENT.

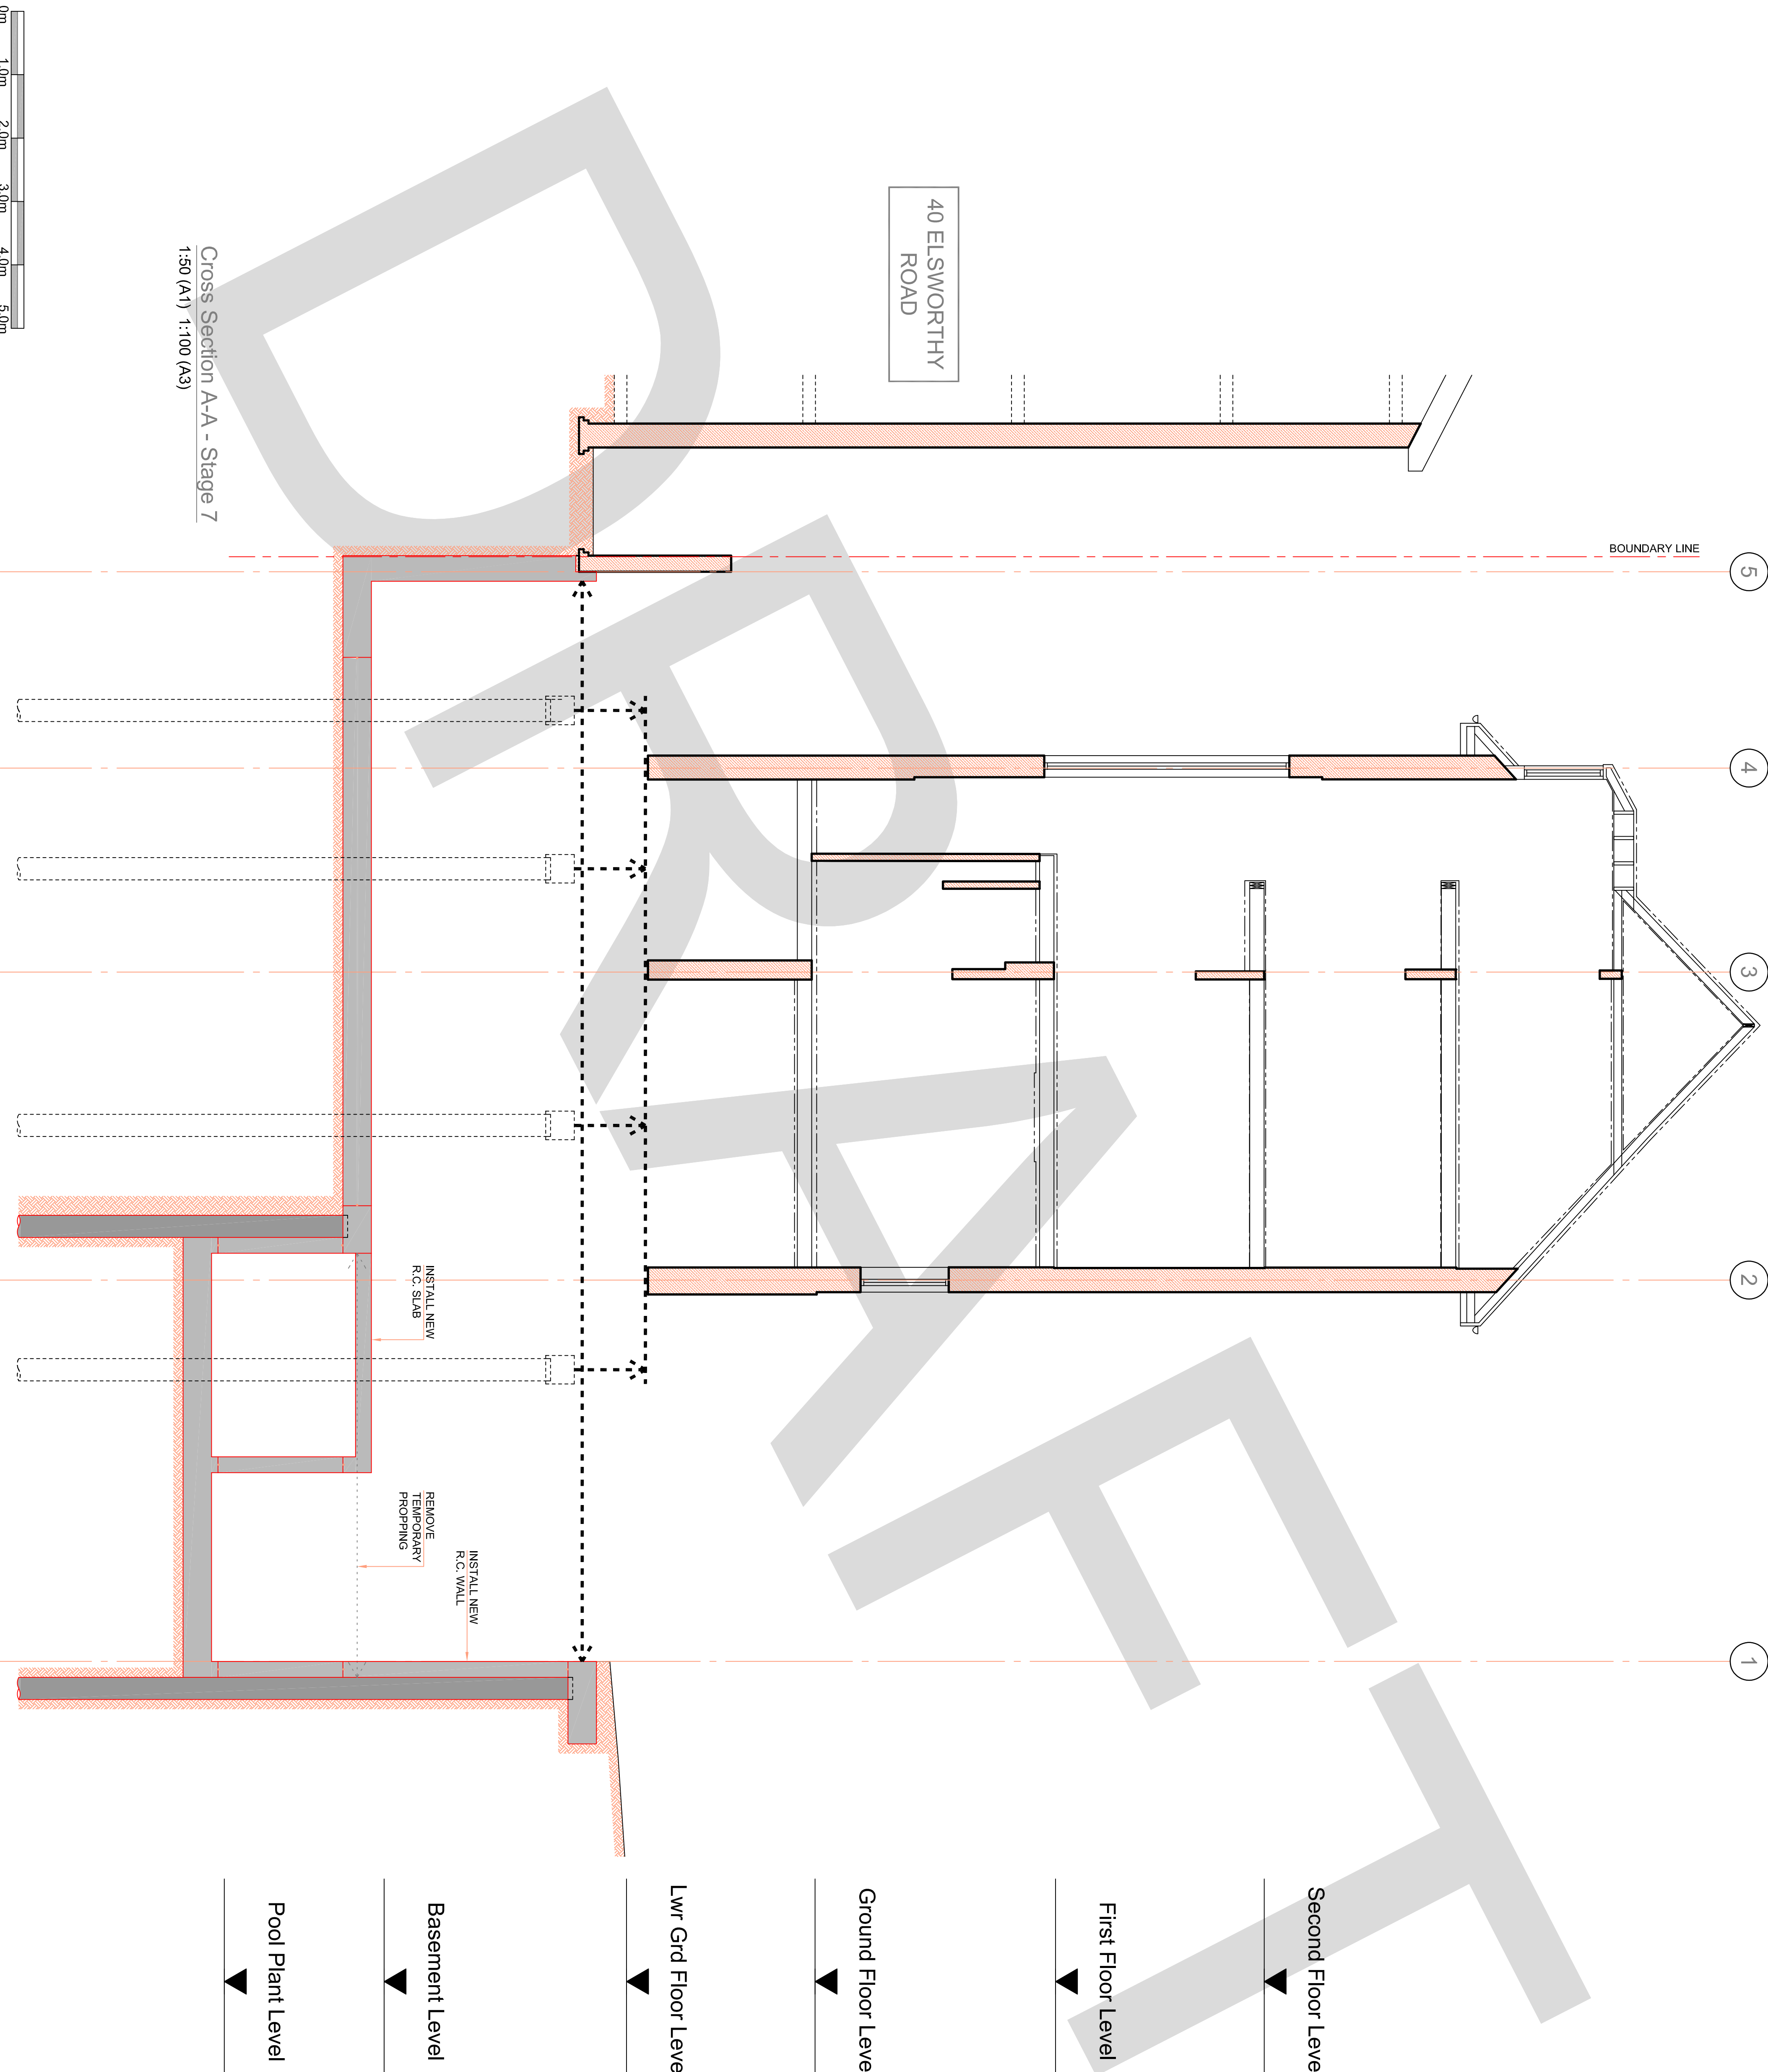

## NOT FOR CONSTRUCTION

Rev.	Date	Amendment	SMR	P.G
P1	17/07/18	PRELIMINARY ISSUE		

Drawing Status	PRELIMINARY
----------------	-------------

Form

Job Title  
42 ELSWORTHY ROAD  
LONDON  
NW3 3DL

Drawing Title  
OUTLINE CONSTRUCTION  
SEQUENCE - CROSS SECTION A-A  
STAGE 7

Form Structural Design Ltd 77 St John Street London EC1M 4NN  
T:020 7253 2893 E:studio@form-sd.com W:www.form-sd.com


Date	Scale	Drawn	Checked
June 18	1:50 (A1)	SMR	PG
172843	A(30)07		P1

## Notes

THIS DRAWING IS COPYRIGHT OF FORM.  
DO NOT SCALE FROM THIS DRAWING WORK ONLY TO FIGURED DIMENSIONS.  
THE CONTRACTOR IS TO VERIFY ALL DIMENSIONS ON SITE BEFORE COMMENCING WORK. ALL ERRORS AND OMISSIONS ARE TO BE REPORTED TO THE ENGINEER.  
THIS DRAWING IS TO BE READ IN CONJUNCTION WITH ALL RELEVANT ARCHITECTS, SERVICES ENGINEERS AND ENGINEERS DRAWINGS AND SPECIFICATIONS.

## INFORMATION ONLY

THIS DRAWING IS FOR INFORMATION PURPOSES ONLY AND MUST NOT BE READ AS A CONSTRUCTION ISSUE. IT INDICATES DESIGN INTENT ONLY AND IS SUBJECT TO AMENDMENT DURING FINAL DESIGN DEVELOPMENT.

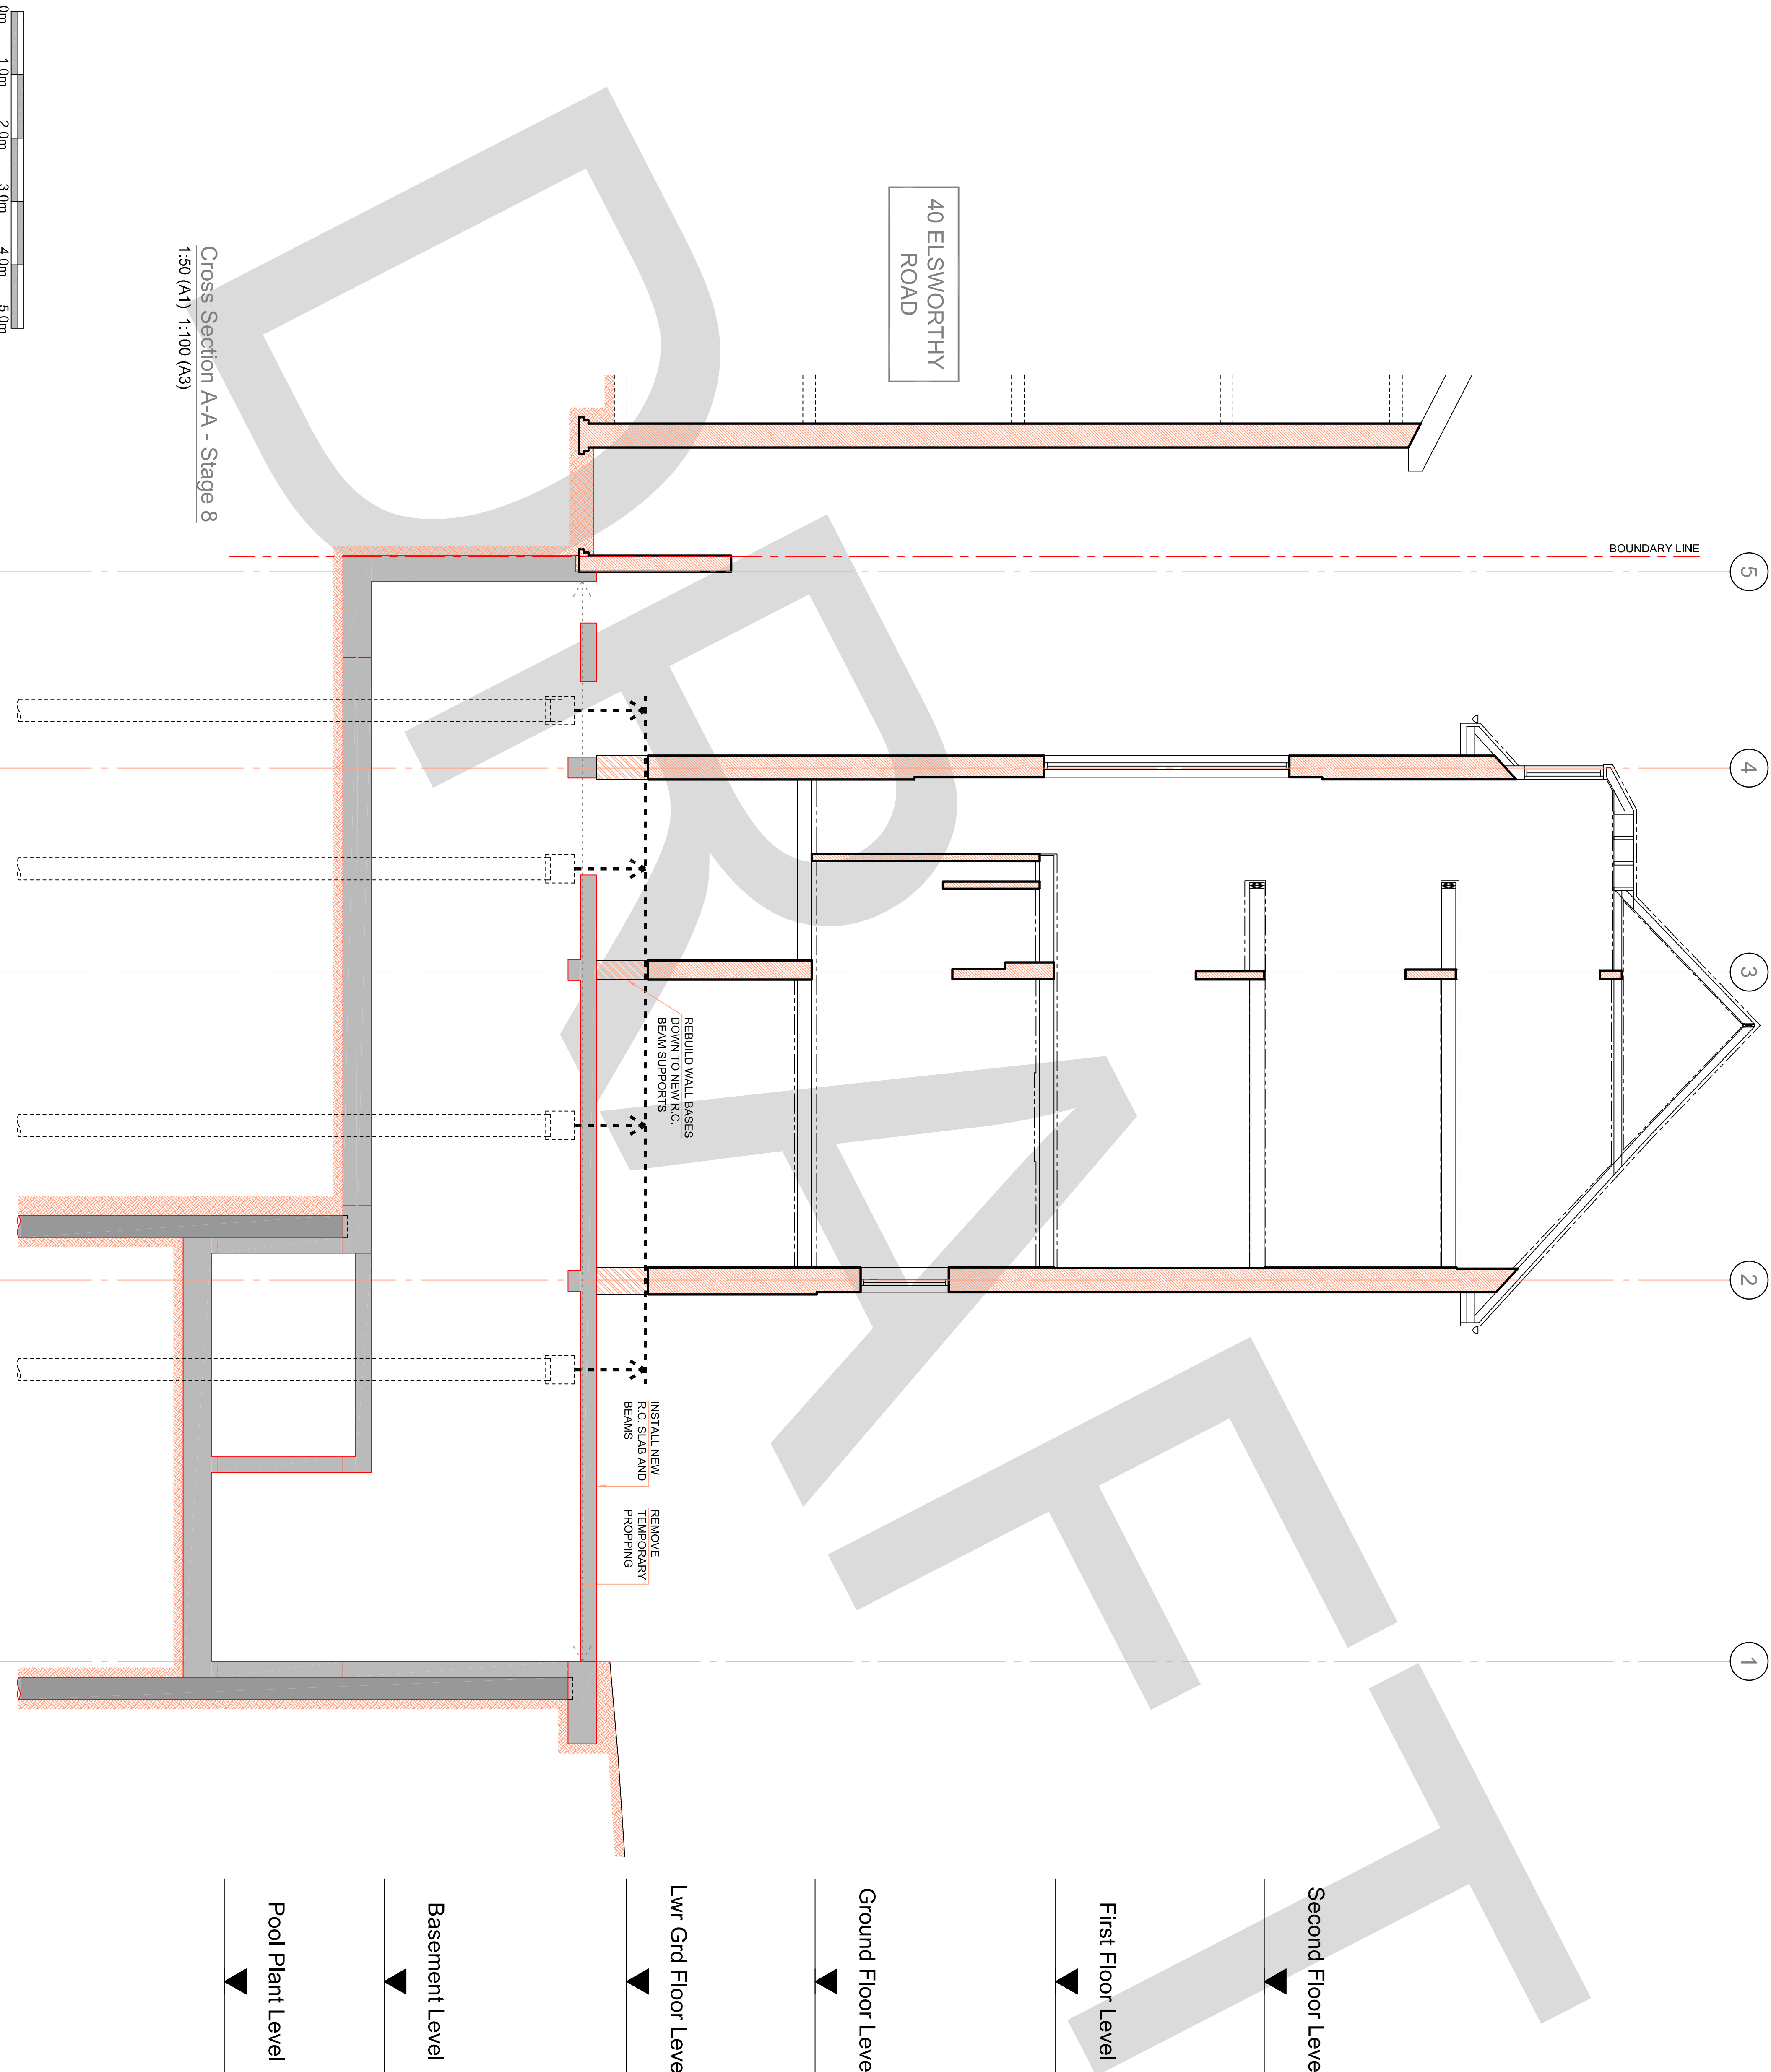

## NOT FOR CONSTRUCTION

Rev.	Date	Amendment	SMR	P.G
P1	17/07/18	PRELIMINARY ISSUE		

Drawing Status	PRELIMINARY
----------------	-------------

Form

Job Title  
42 ELSWORTHY ROAD  
LONDON  
NW3 3DL

Drawing Title  
OUTLINE CONSTRUCTION  
SEQUENCE - CROSS SECTION A-A  
STAGE 8

Form Structural Design Ltd 77 St John Street London EC1M 4NN  
T:020 7253 2893 E:studio@form-sd.com W:www.form-sd.com

Date	Scale	Drawn	Checked
June 18	1:50 (A1)	SMR	PG
172843	A(30)/08		P1