


EXTERNAL ELEVATIONS

IF IN DOUBT ASK

SPECIFICATION

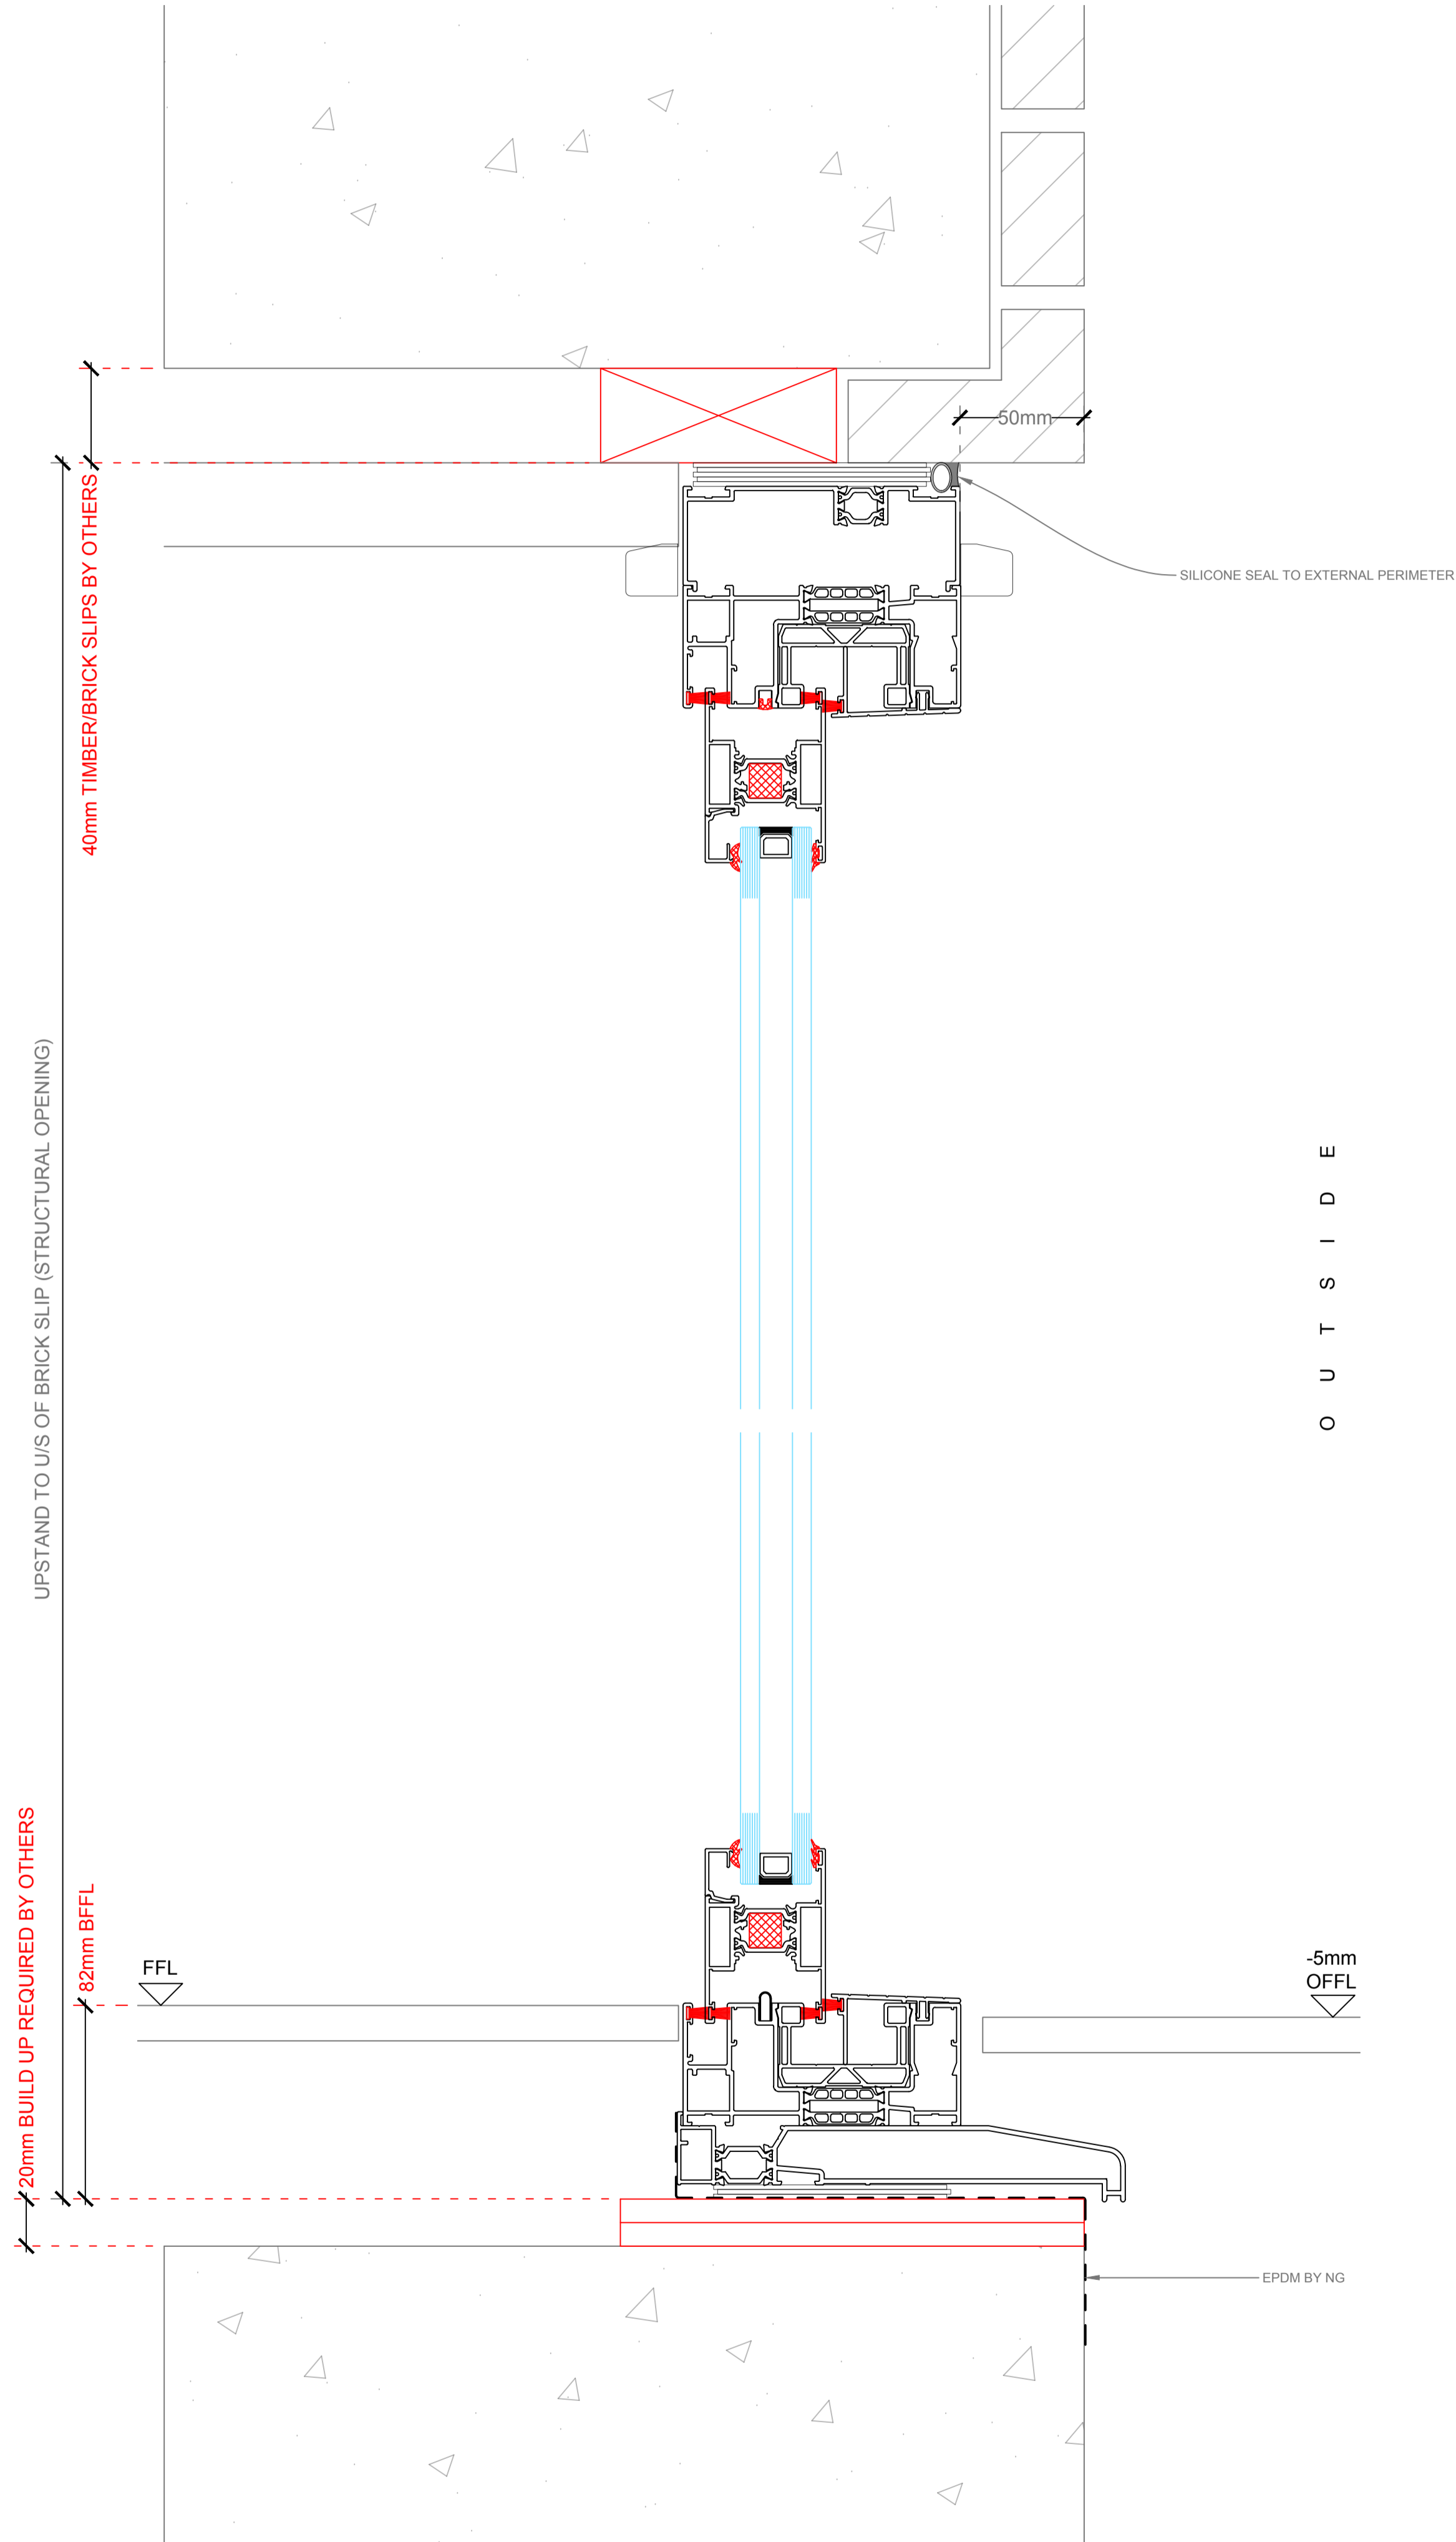

SECTION THROUGH DOORSET : A
1:2 @ A1

MATERIAL
FINISH
GLASS
GLAZING
FIXING
POINTING
GEARING

FITTINGS

ISSUE FOR CONSTRUCTION
05.11.2018

C	
B	
A	

AMENDMENTS		
SITE		
6 ROSECROFT AVENUE HAMPSTEAD LONDON NW3 7QB		
ARCHITECT		
CONTRACTOR		
TITLE		
SECTION THROUGH DETAILS		
DRAWN	DATE	SCALE
RAH	29.10.2018	1:2 @ A1

NG → ARCHITECTURAL
GLASS & ALUMINIUM SYSTEMS
UNIT 2, CHILTERN BUSINESS VILLAGE, ARUNDEL ROAD
UXBRIDGE, MIDDLESEX, UB8 2SN
E-mail: info@northoltglass.co.uk
TEL: 01895 206650 FAX: 01895 238471

DRG.No. 18 2324 .02 ---