


1 Typical Louvre Door Head and Cill Detail
16.04 1:5

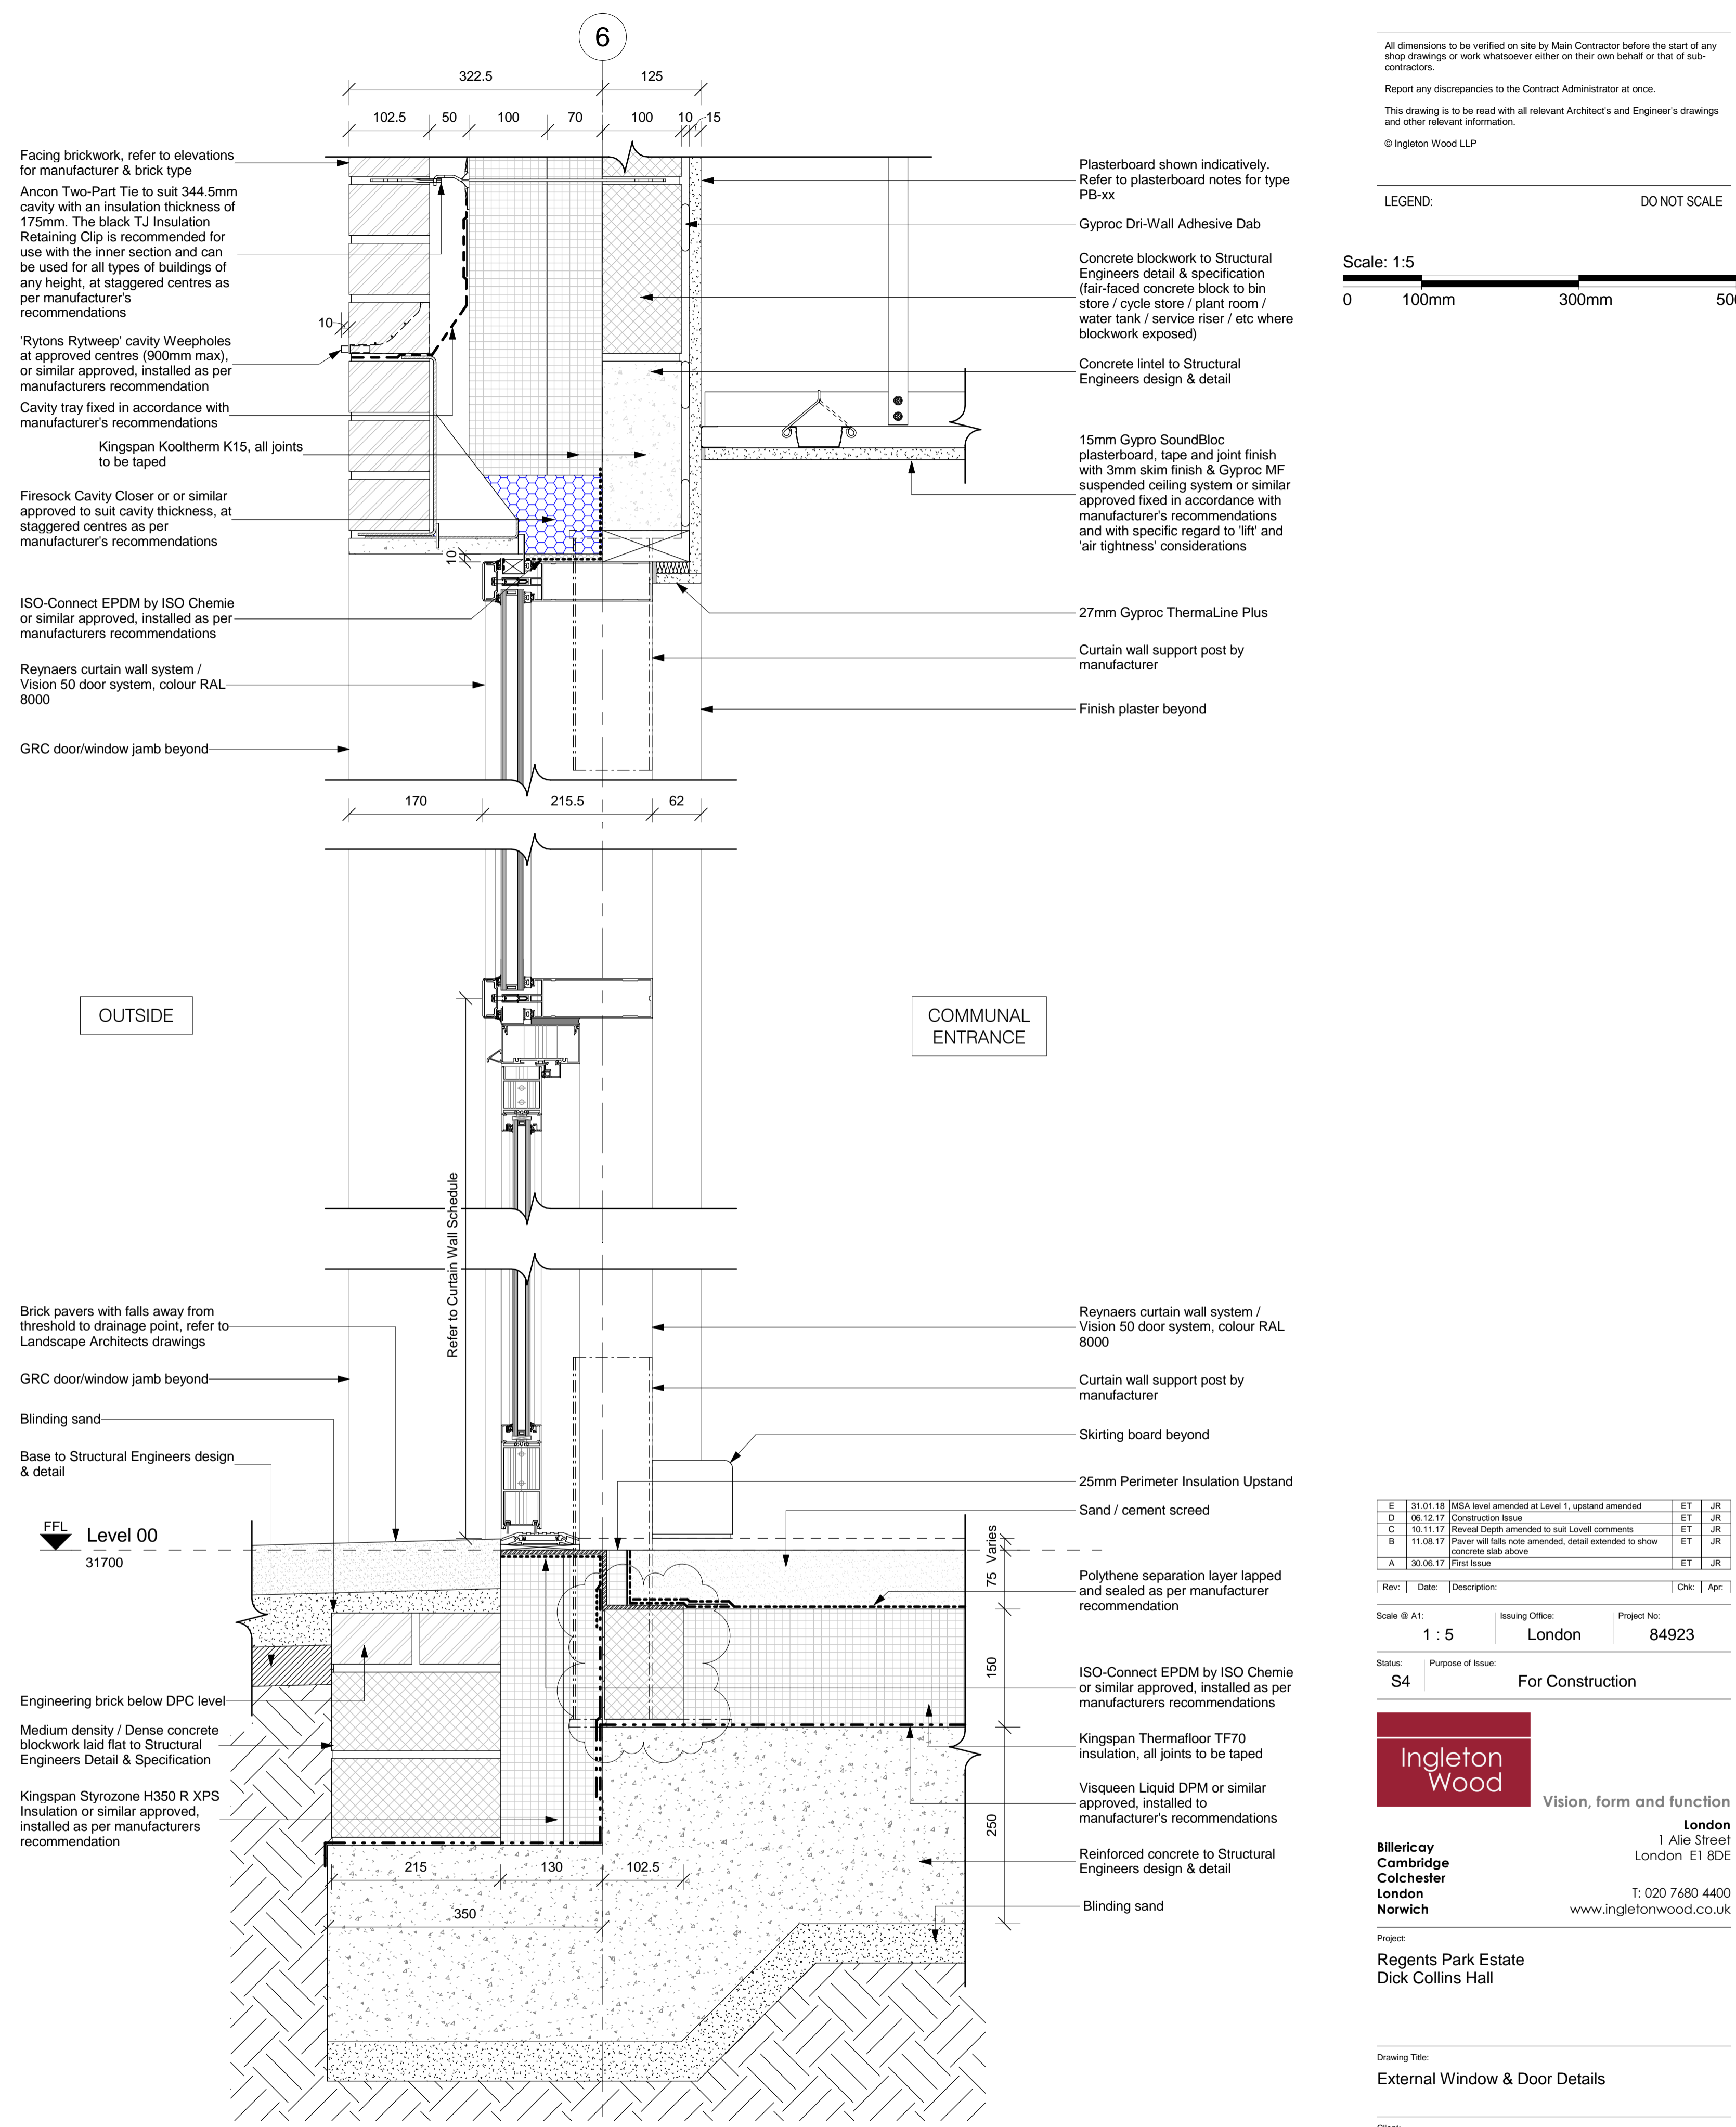

2 Typical Curtain Wall Door Head and Cill Detail
16.04 1:5

All dimensions to be verified on site by Main Contractor before the start of any shop drawings or work whatsoever either on their own behalf or that of sub-contractors.
Report any discrepancies to the Contract Administrator at once.
This drawing is to be read with all relevant Architect's and Engineer's drawings and other relevant information.
© Ingleton Wood LLP

LEGEND: DO NOT SCALE

Scale: 1:5
0 100mm 300mm 500mm

E	31.01.18	MSA level amended at Level 1, upstand amended	ET	JR
D	08.12.17	Construction Issue	ET	JR
C	10.11.17	Reveal Depth amended to suit Lovell comments	ET	JR
B	11.08.17	Paver will falls note amended, detail extended to show concrete slab above	ET	JR
A	30.06.17	First Issue	ET	JR

Rev: Date: Description: Chk: Apr:
Scale @ A1: Issuing Office: Project No:
1:5 London 84923
Status: Purpose of Issue:
S4 For Construction

Ingleton Wood
Vision, form and function
London
1 Alle Street
London E1 8DE
T: 020 7680 4400
www.ingletonwood.co.uk

**Billericay
Cambridge
Colchester
London
Norwich**

Project:
Regents Park Estate
Dick Collins Hall

Drawing Title:
External Window & Door Details

Client:
Lovell Partnership Ltd.

File Ref: DCH - IW - XX - ZZ - DR - A - 35.177
Revision: E