



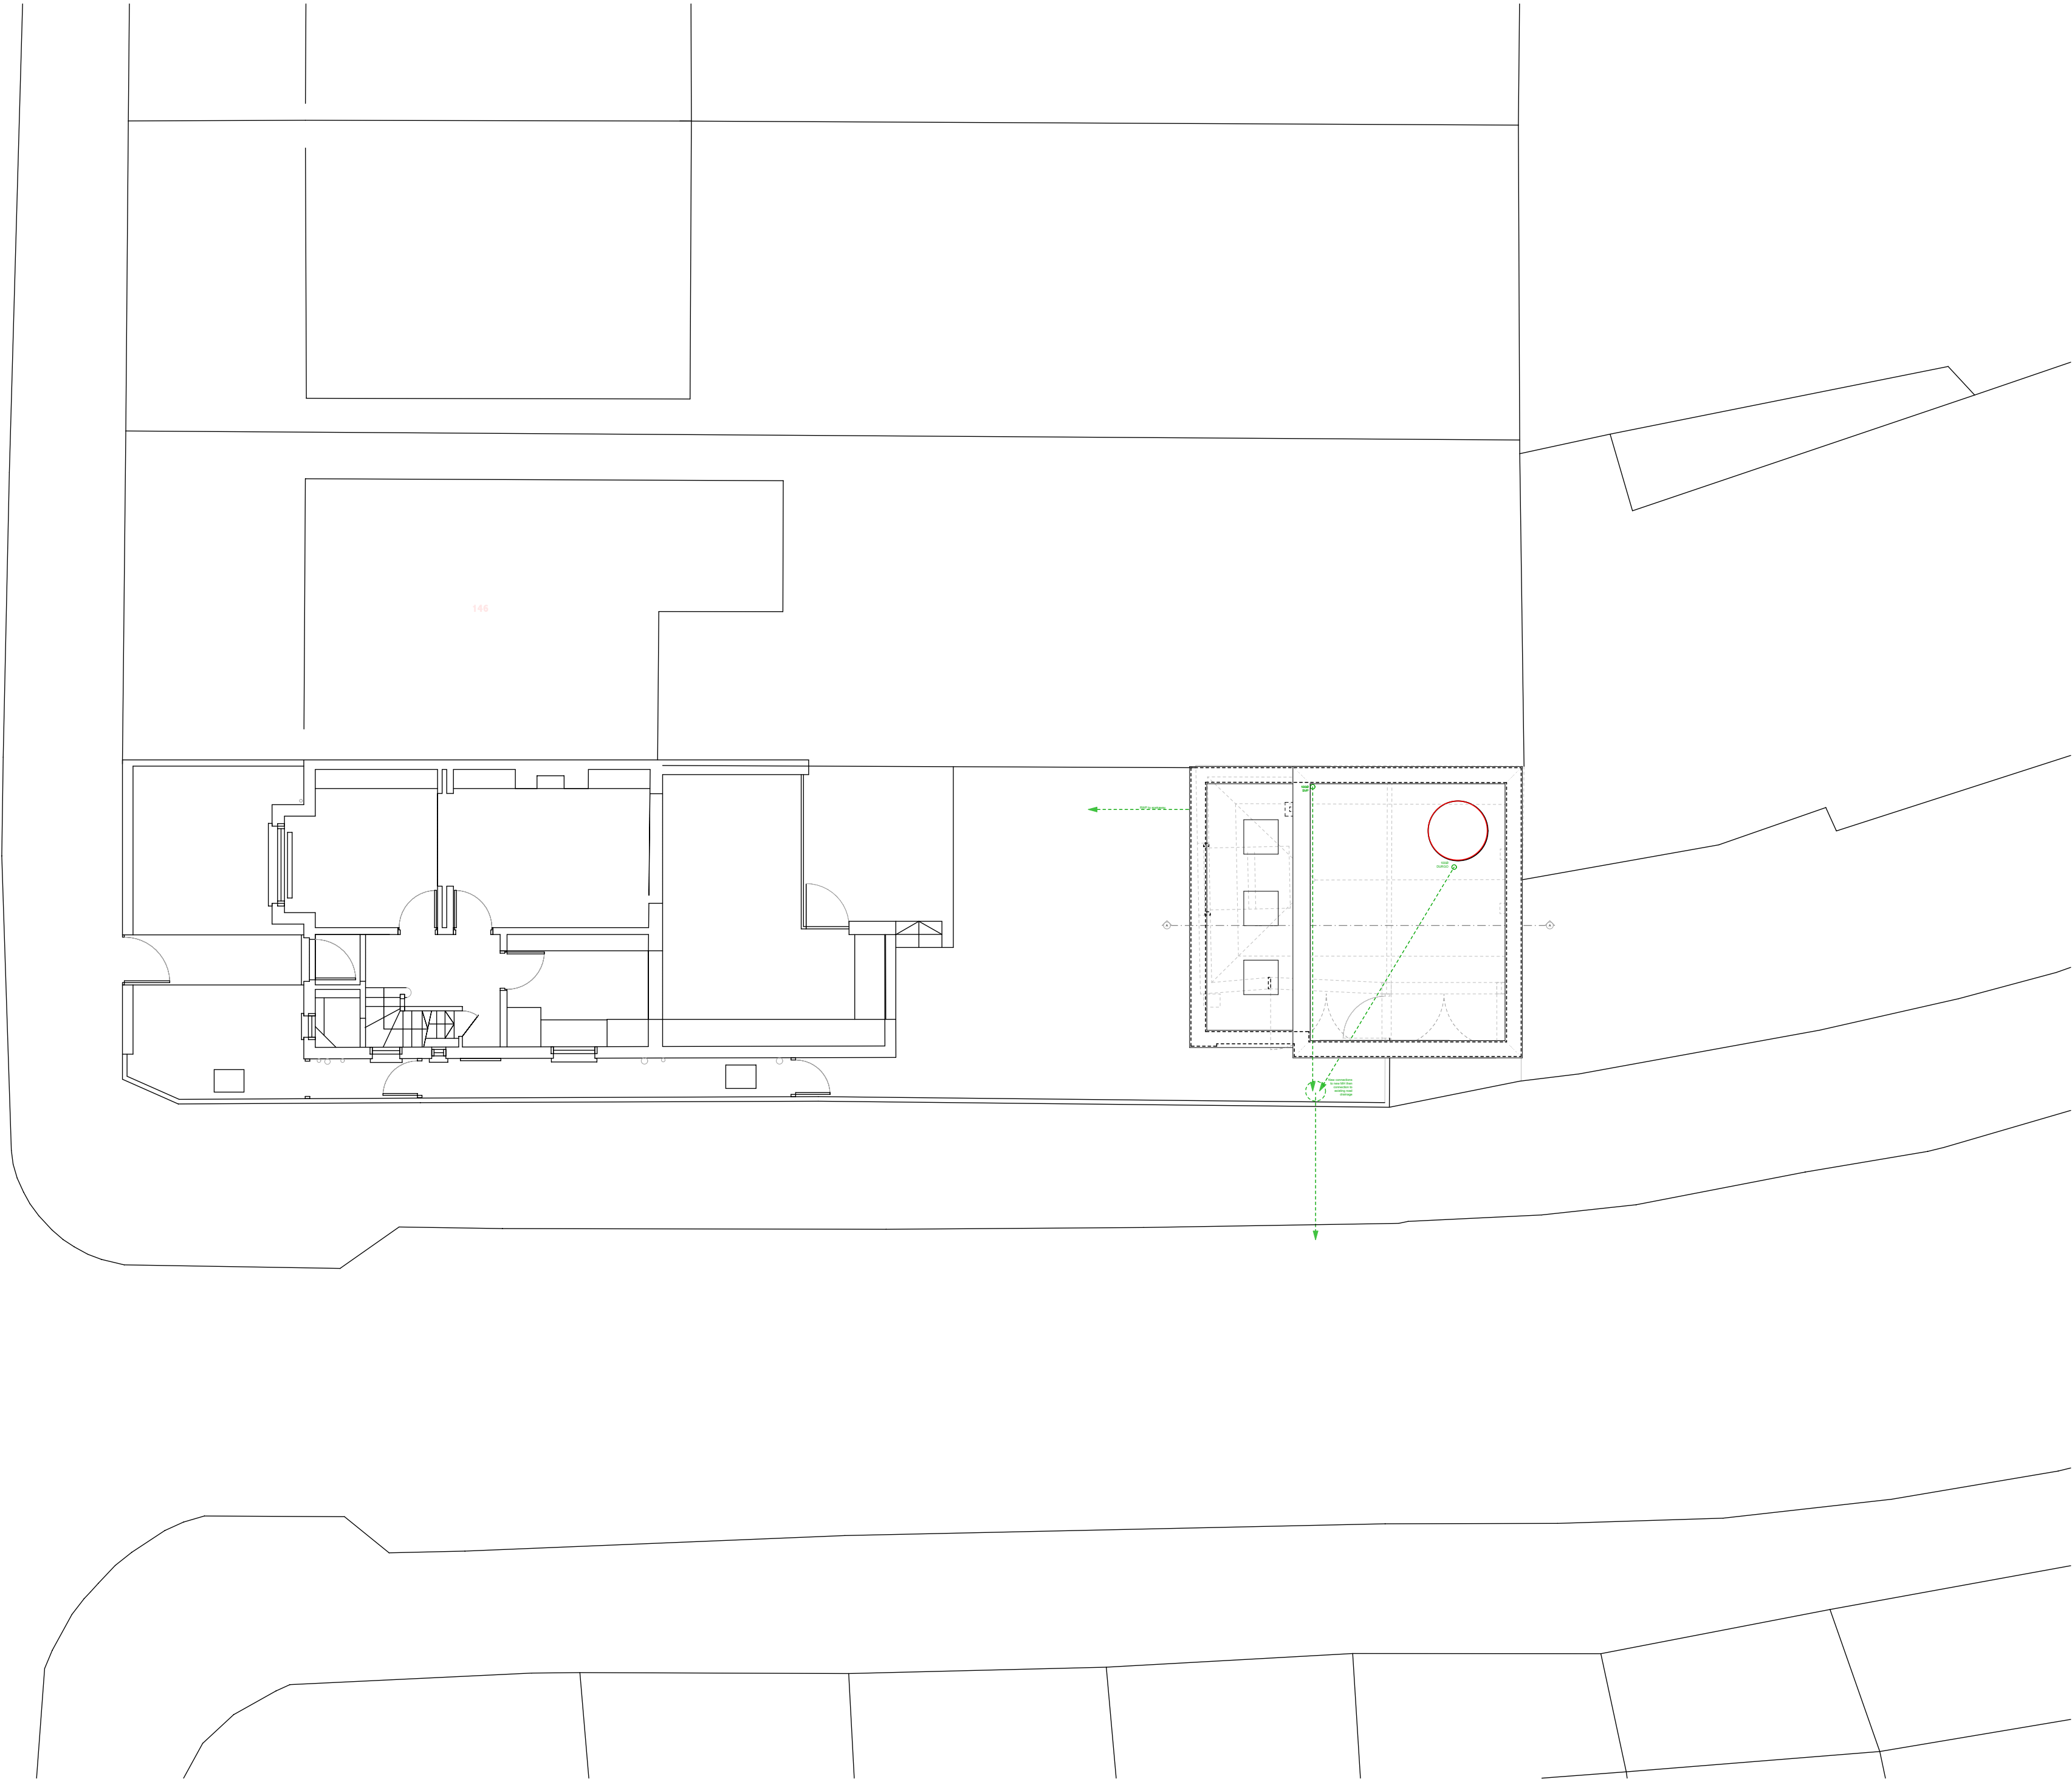

STEENE ASSOCIATES [ARCHITECTS] LTD
THE STUDIO * 17 OAKRIDGE AVENUE
RADLETT * HERTFORDSHIRE * WD7 8EW
TEL: 0844 936 0220 * FAX: 01923 663608
Email info@steeneassociates.co.uk

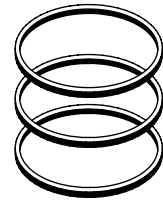

CLIENT
Mr + Mrs Feldman

PROJECT
Proposed Annex
144 Mill Lane, London. NW6 1TF

DRAWING
Proposed

SCALE 1:100	DATE June 2018	DRAWN AJK
DWG NO. DB350-W005	REVISION	
CAD REF NO		