


© THIS DRAWING IS COPYRIGHT

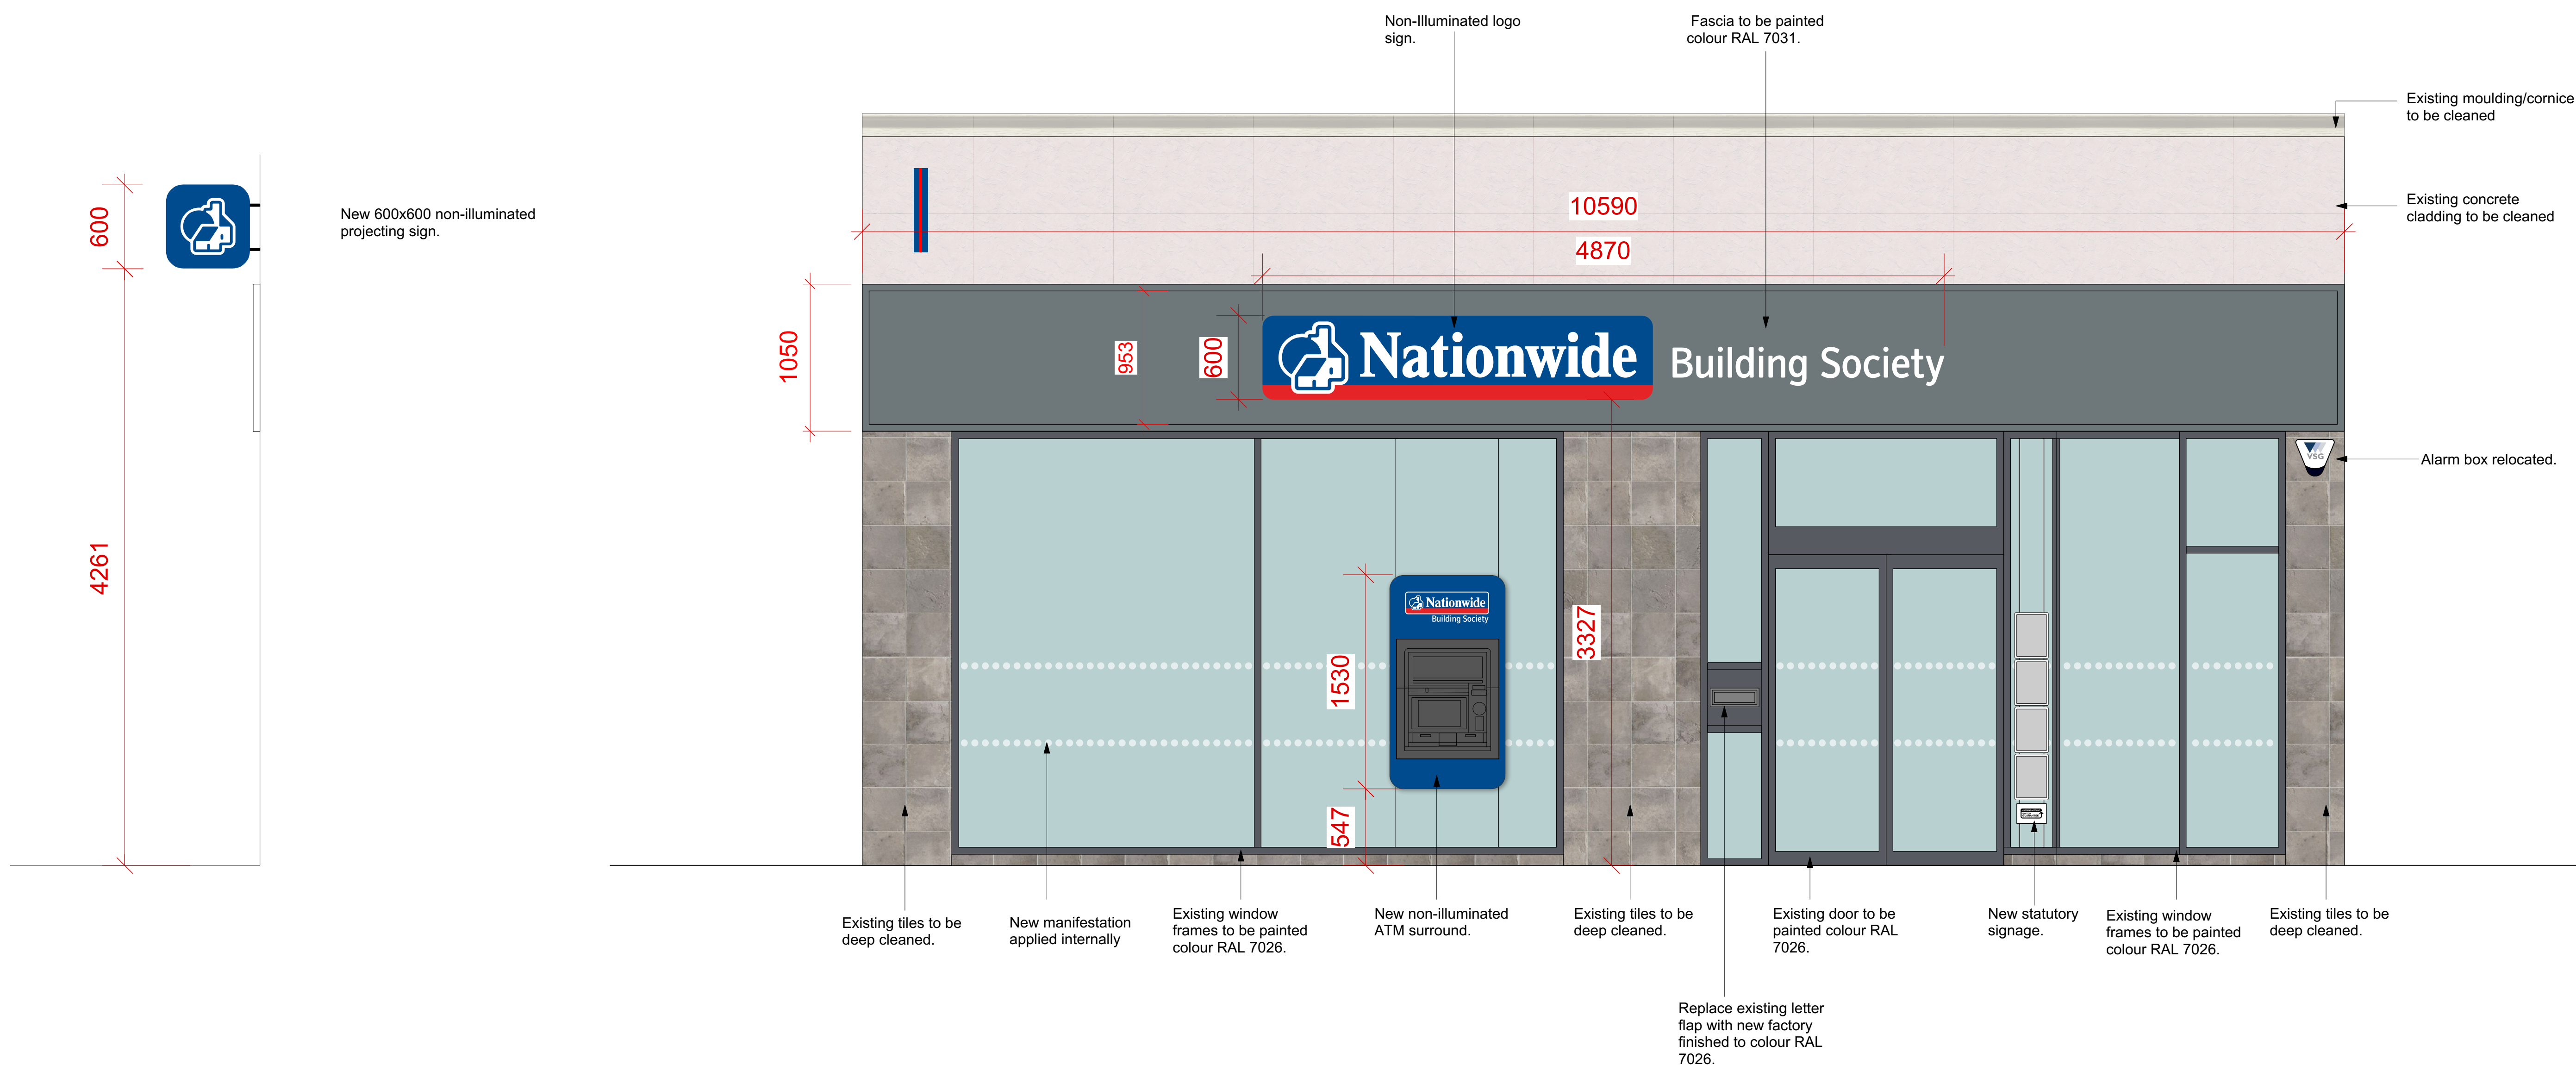

|  |                                  |                         |                                 |  |  |                     |
|--|----------------------------------|-------------------------|---------------------------------|--|--|---------------------|
| B  | Signage details updated.         |                         |                                 | 15/1/19  |  |                     |
| A  | Lozenge size increased to 600mm. |                         |                                 | 12/12/18   |  |                     |
| REVISIONS  |                                  |                         |                                 |  |  |                     |
| BRANCH NAME & PREFIX:<br>Name: Kilburn,<br>48A High Road, NW6 4HJ<br>Prefix: 231 |                                  |                         |                                 | DRAWING TYPE:<br>[PLANNING APPLICATION]<br>PROPOSED EXTERNAL ELEVATION |  |                     |
| SCALE @ A1:<br>1:25  | SCALE @ A3:<br>1:50              | DATE DRAWN:<br>24.09.18 | STATUS:<br><br>Draft / Approved | PROPERTY LOCATION CODE:<br><br>K104                                    | DRAWING REF NO:<br><br><b>PR.01.E1</b> | REV<br><br><b>B</b> |
| DRAWN BY:<br>4AD LONDON  | CHECKED BY & DATE:<br>4AD LONDON | JOB REF:<br>18 209      |                                 |  |  |                     |