

GENERAL NOTES
 DIMENSIONED DRAWINGS ONLY. DO NOT SCALE.
 ALL DIMENSIONS TO BE CHECKED PRIOR TO COMMENCEMENT OF ANY WORKS, AND / OR PREPARATION OF ANY SHOP DRAWINGS.
 ALL DISCREPANCIES TO BE REPORTED TO THE ARCHITECT.
 THIS DRAWING TO BE READ IN CONJUNCTION WITH ALL OTHER ARCHITECTS DRAWINGS AND SPECIFICATIONS AND OTHER CONSULTANTS INFORMATION.
 ALL STRUCTURAL ELEMENTS TO BE CROSS CHECKED WITH ENGINEERS DOCUMENTS.

NOTES

SCHEDULE REFERENCES

REVISION SCHEDULE

REVISION	DATE	DESCRIPTION	ISSUED BY
A	19.12.2018	Planning Application	AA

Nex —
 90-93 Cowcross St, Clerkenwell,
 London EC1M 6BF
 e: office@nex-architecture.com
 t: +44 20 7183 0900


— British Land
 338 Euston Road
 London
 NW1 3BT

PROJECT:
338 Euston Road

DRAWING:
Planning - Block Plan

STATUS:	DATE	DRAWN:	CHECKED:
Stage 2	19.12.2018	AA	AD

SCALE	DRAWING NO:	REVISION:
1 : 200 @A1	092- NEX-	151 A

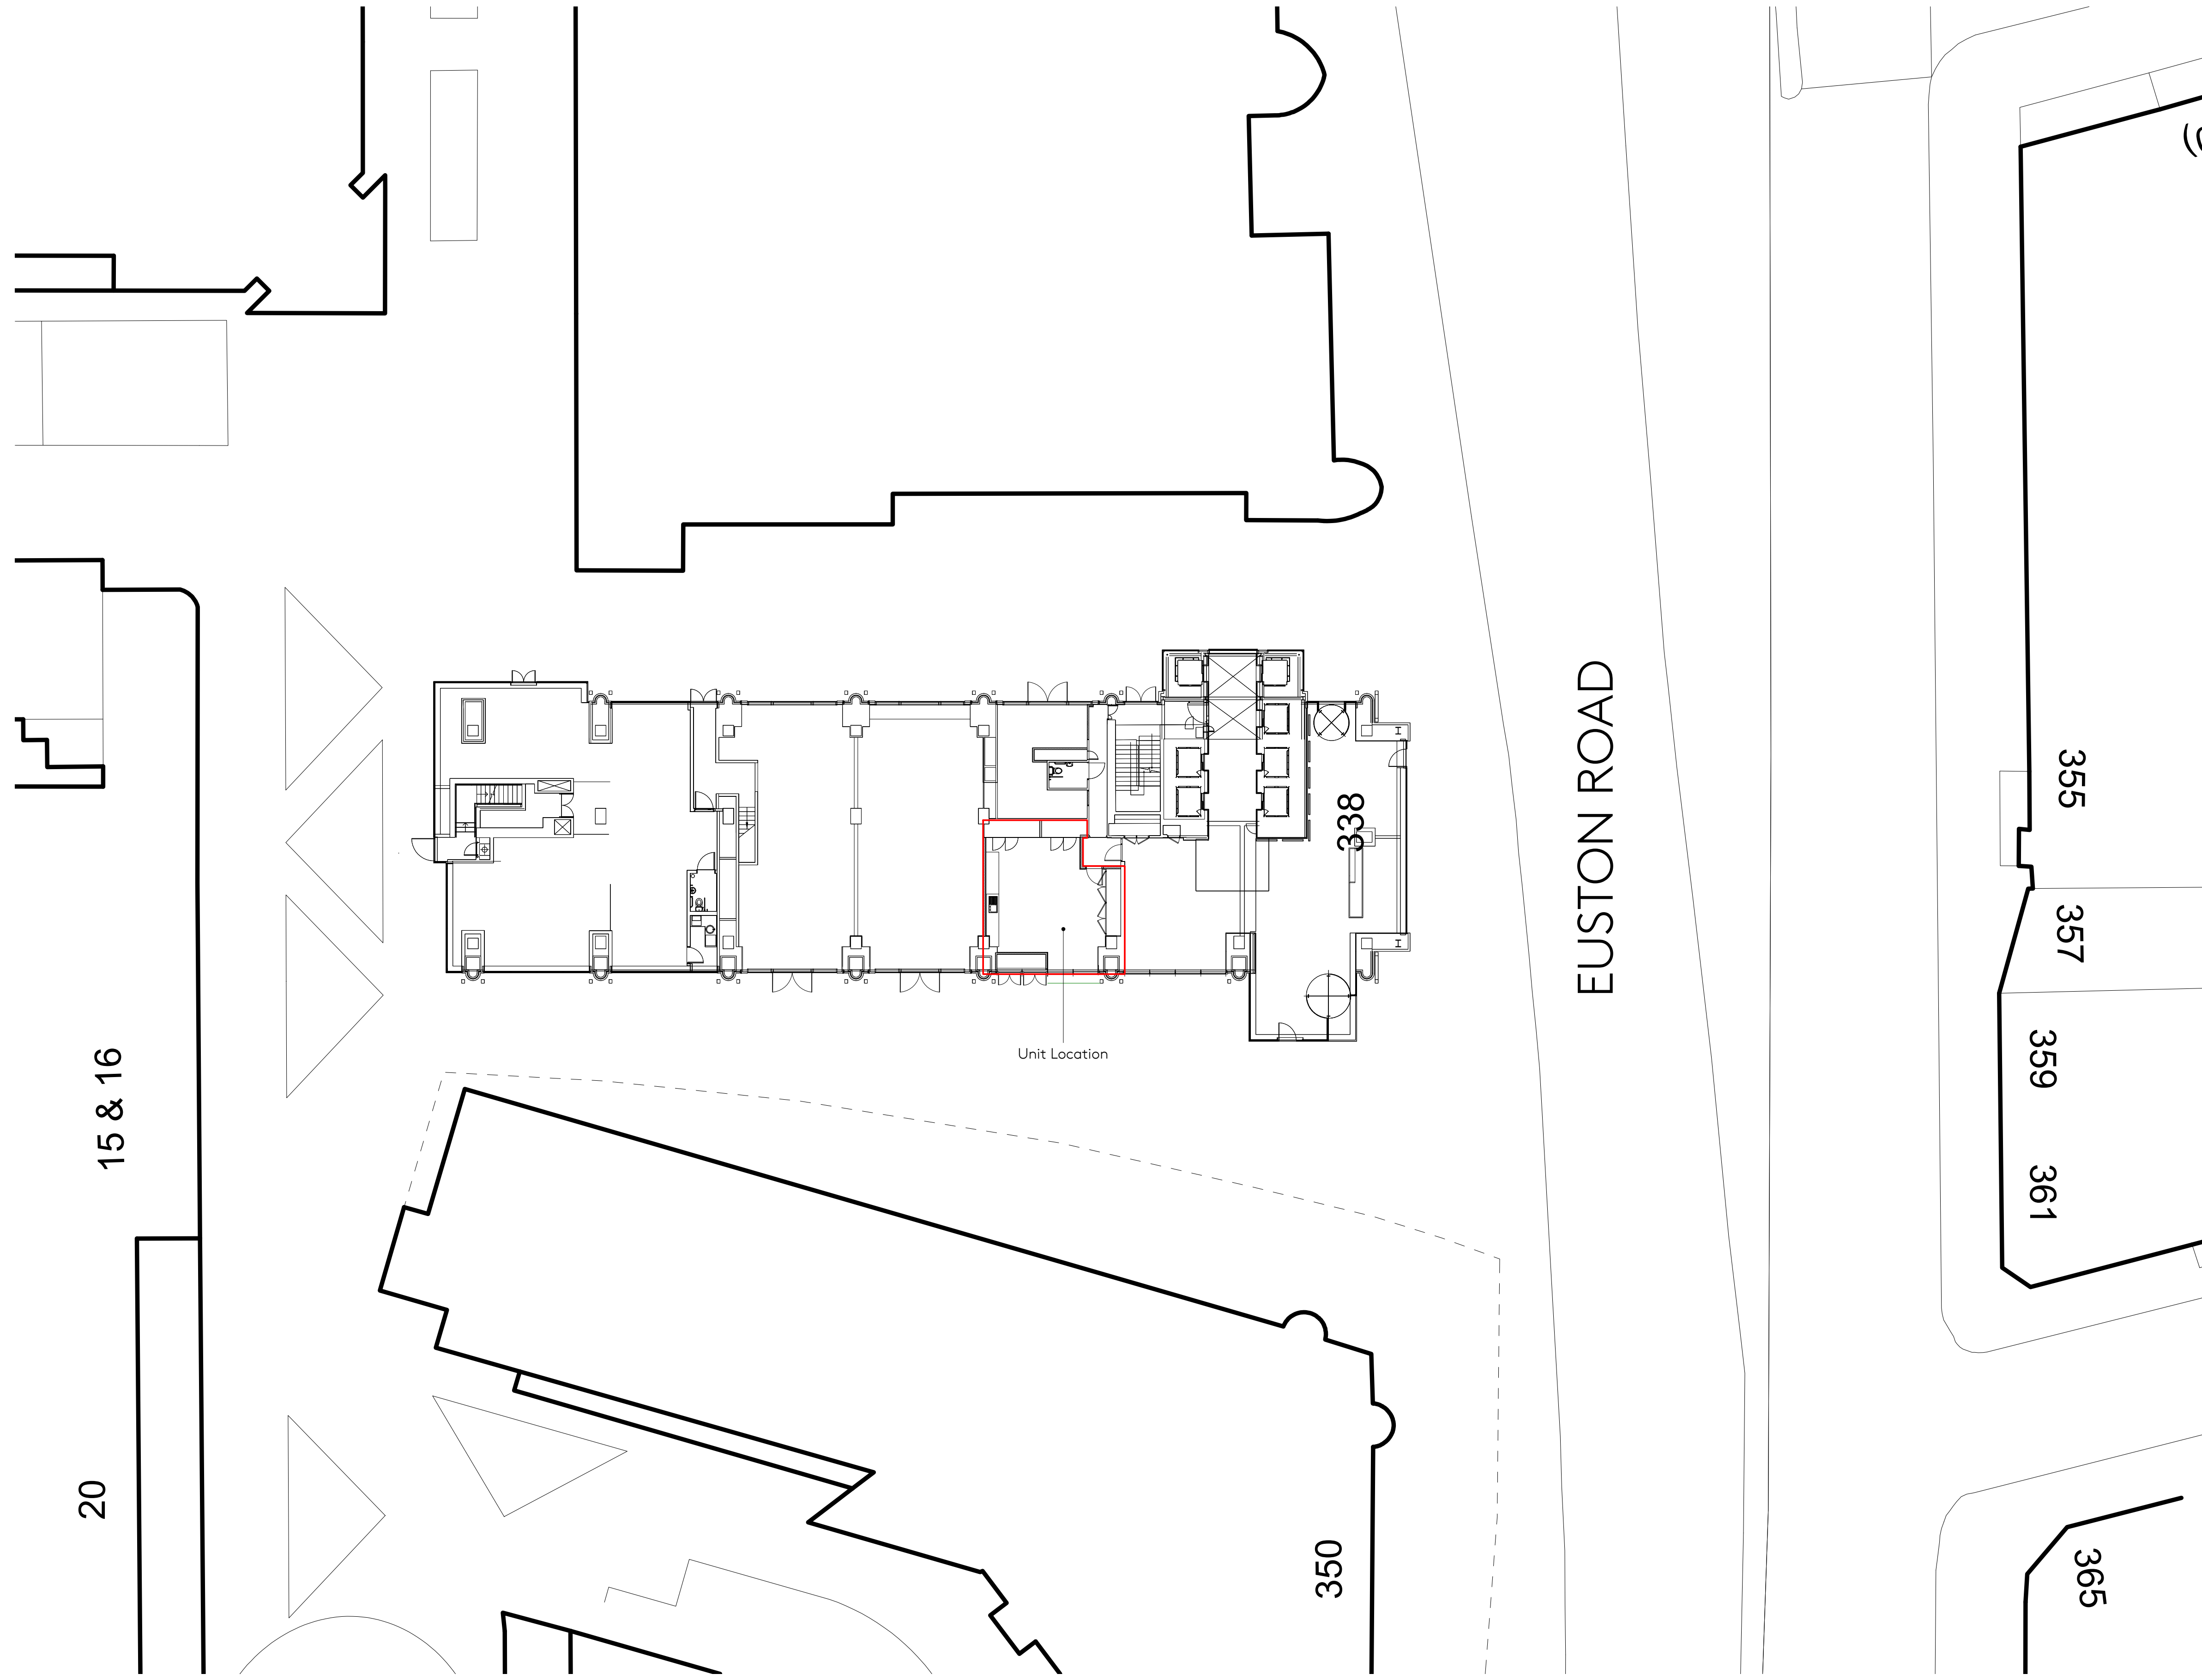

1 Planning - Block Plan (Ground Floor)
 1 : 200

