

GENERAL NOTES

ALL DIMENSIONS TO BE CHECKED PRIOR TO COMMENCEMENT OF ANY WORKS, AND / OR PREPARATION OF ANY SHOP DRAWINGS. ALL DISCREPANCIES TO BE REPORTED TO THE ARCHITECT. THIS DRAWING TO BE READ IN CONJUNCTION WITH ALL OTHER ARCHITECTS DRAWINGS AND SPECIFICATIONS AND OTHER CONSULTANTS INFORMATION ALL STRUCTURAL ELEMENTS TO BE CROSS CHECKED WITH ENGINEERS DOCUMENTS

NOTES

SCHEDULE REFERENCES

REVISION SCHEDULE

REVISION	DATE	DESCRIPTION	ISSUED BY
A	19.12.2018	Planning Application	AA
B	03.01.2019	Planning Application	SL

**Nex** —  
 90-93 Cowcross St, Clerkenwell,  
 London EC1M 6BF  
 e: office@nex-architecture.com  
 t: +44 20 7183 0900


**— British Land**  
 338 Euston Road  
 London  
 NW1 3BT

PROJECT:  
**338 Euston Road**


DRAWING:  
**Planning - Ground GA Plan**

STATUS:	DATE:	DRAWN:	CHECKED:
Stage 2	03.01.2019	AA	AD

SCALE:	DRAWING NO.:	REVISION:
1 : 50 @ A1	092- NEX-	152 B

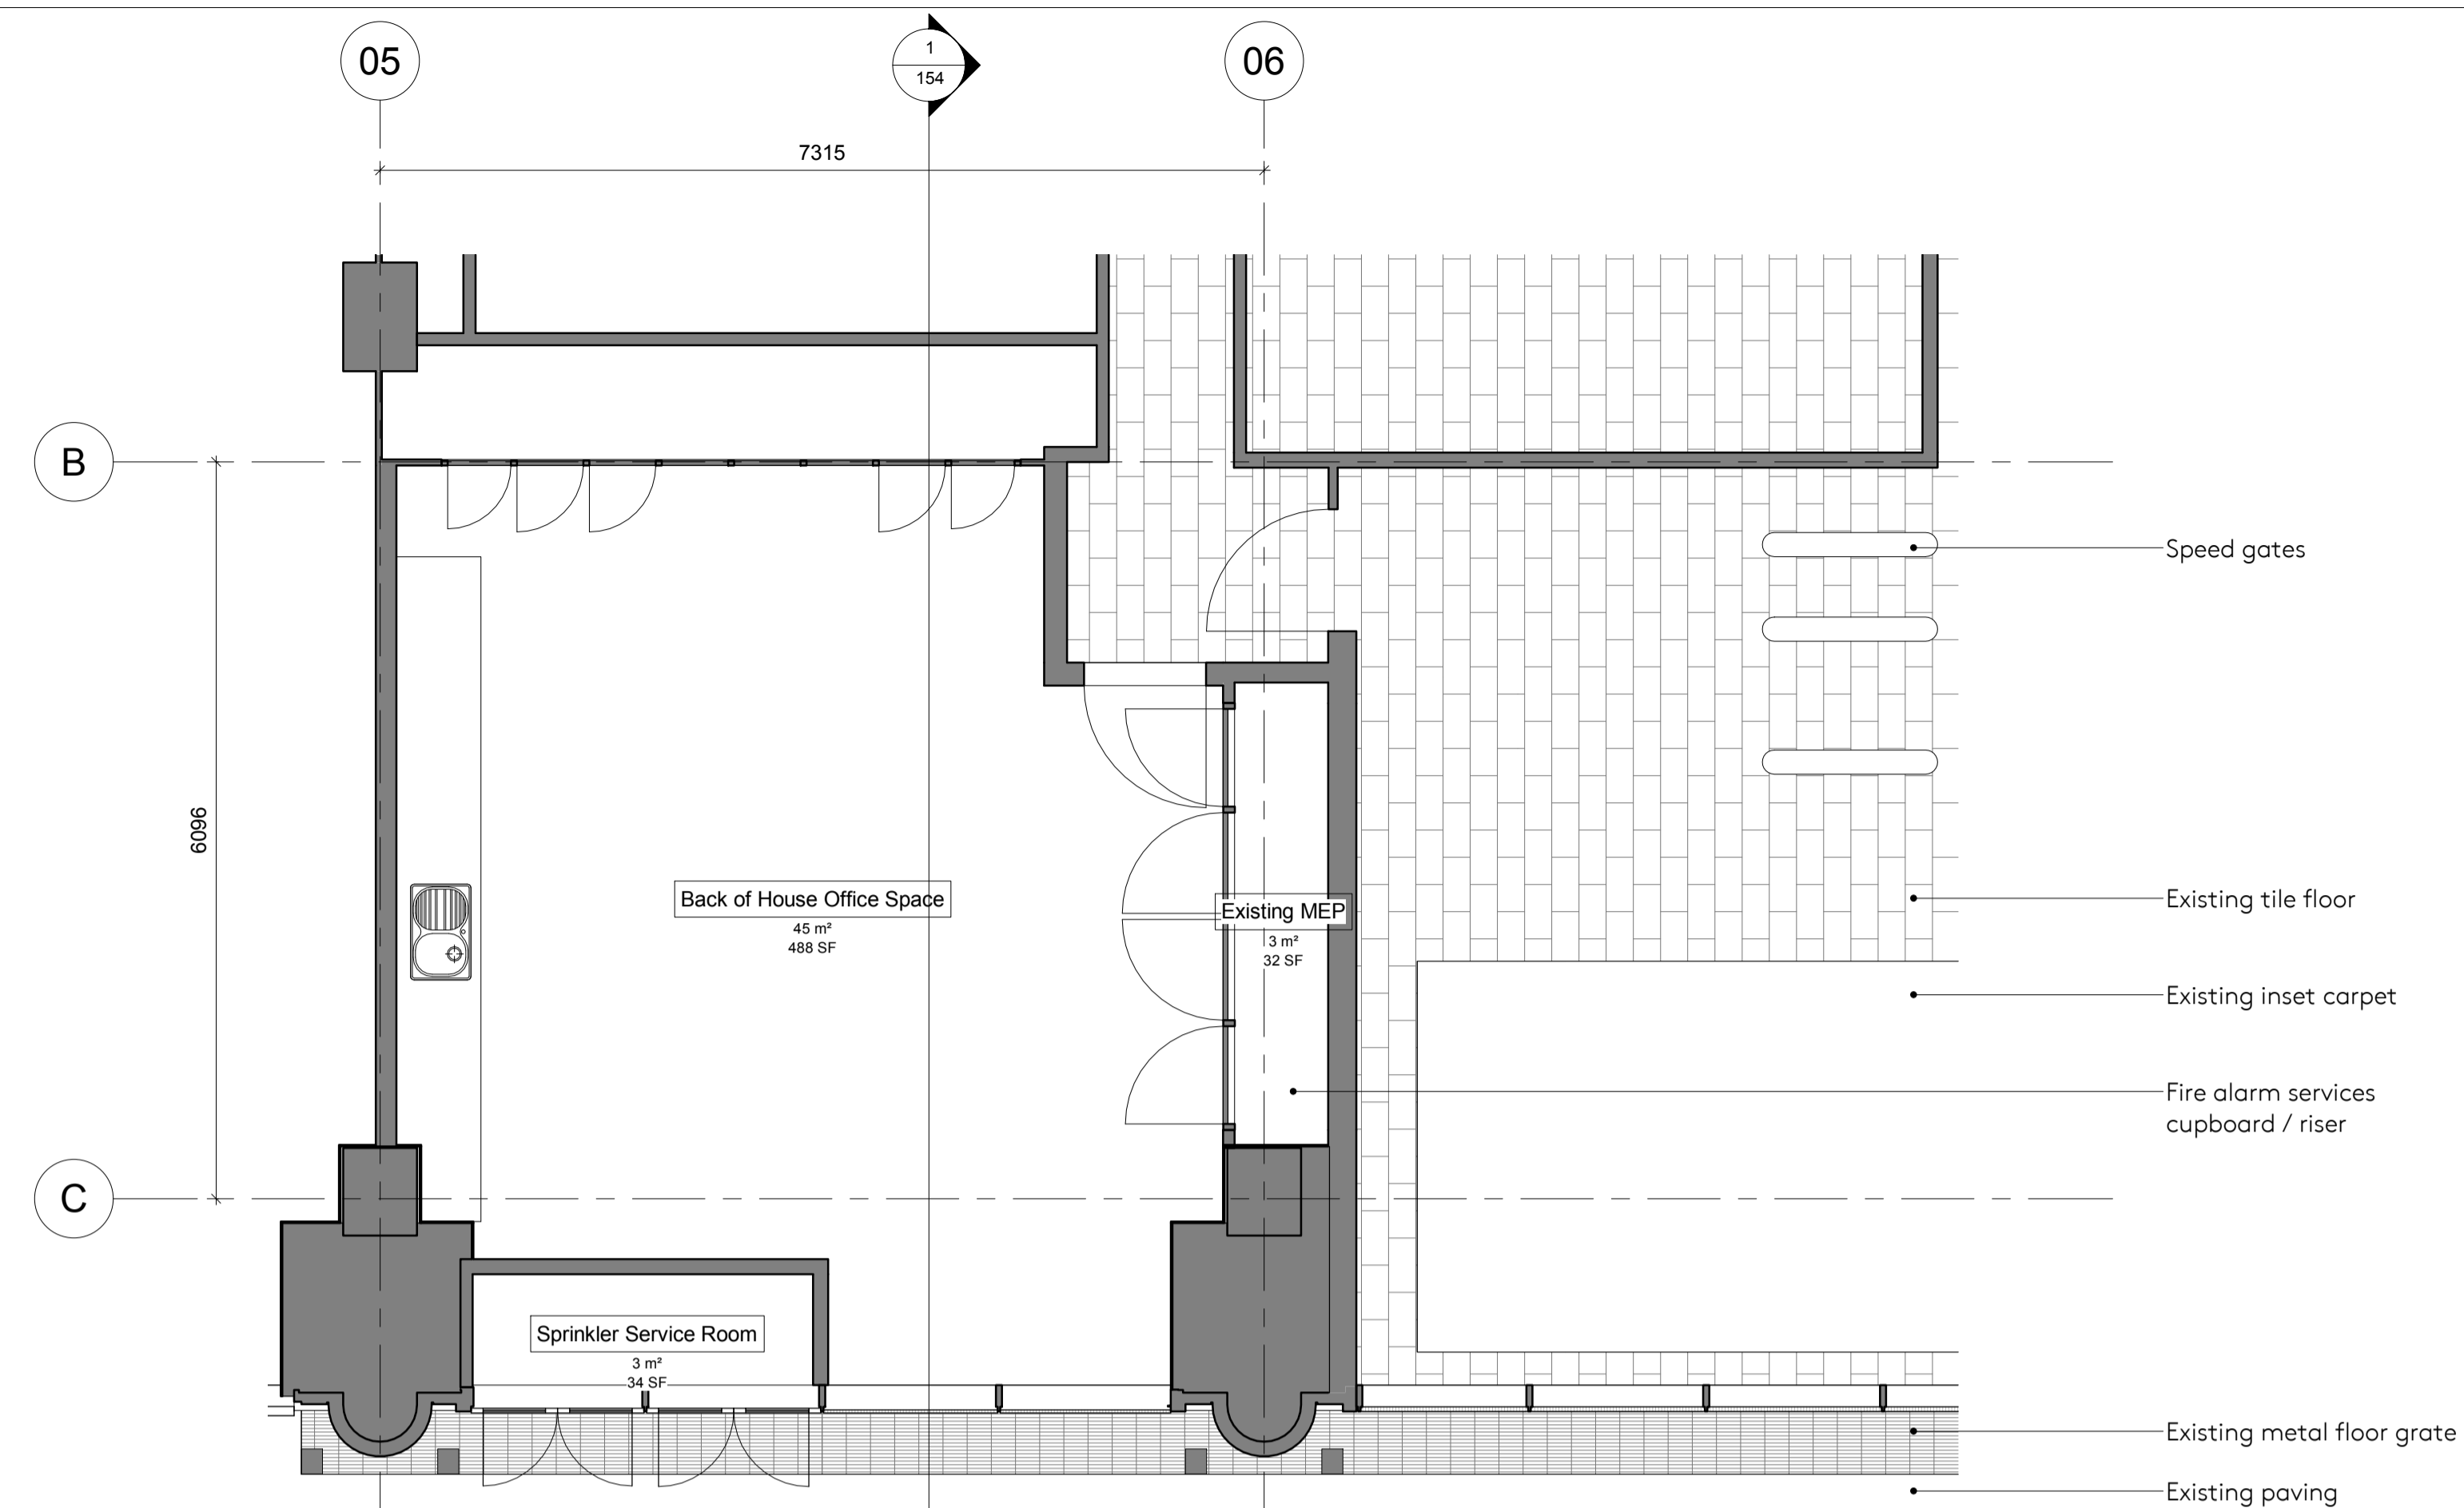

**2 Planning - Existing Ground Floor**  
 1 : 50

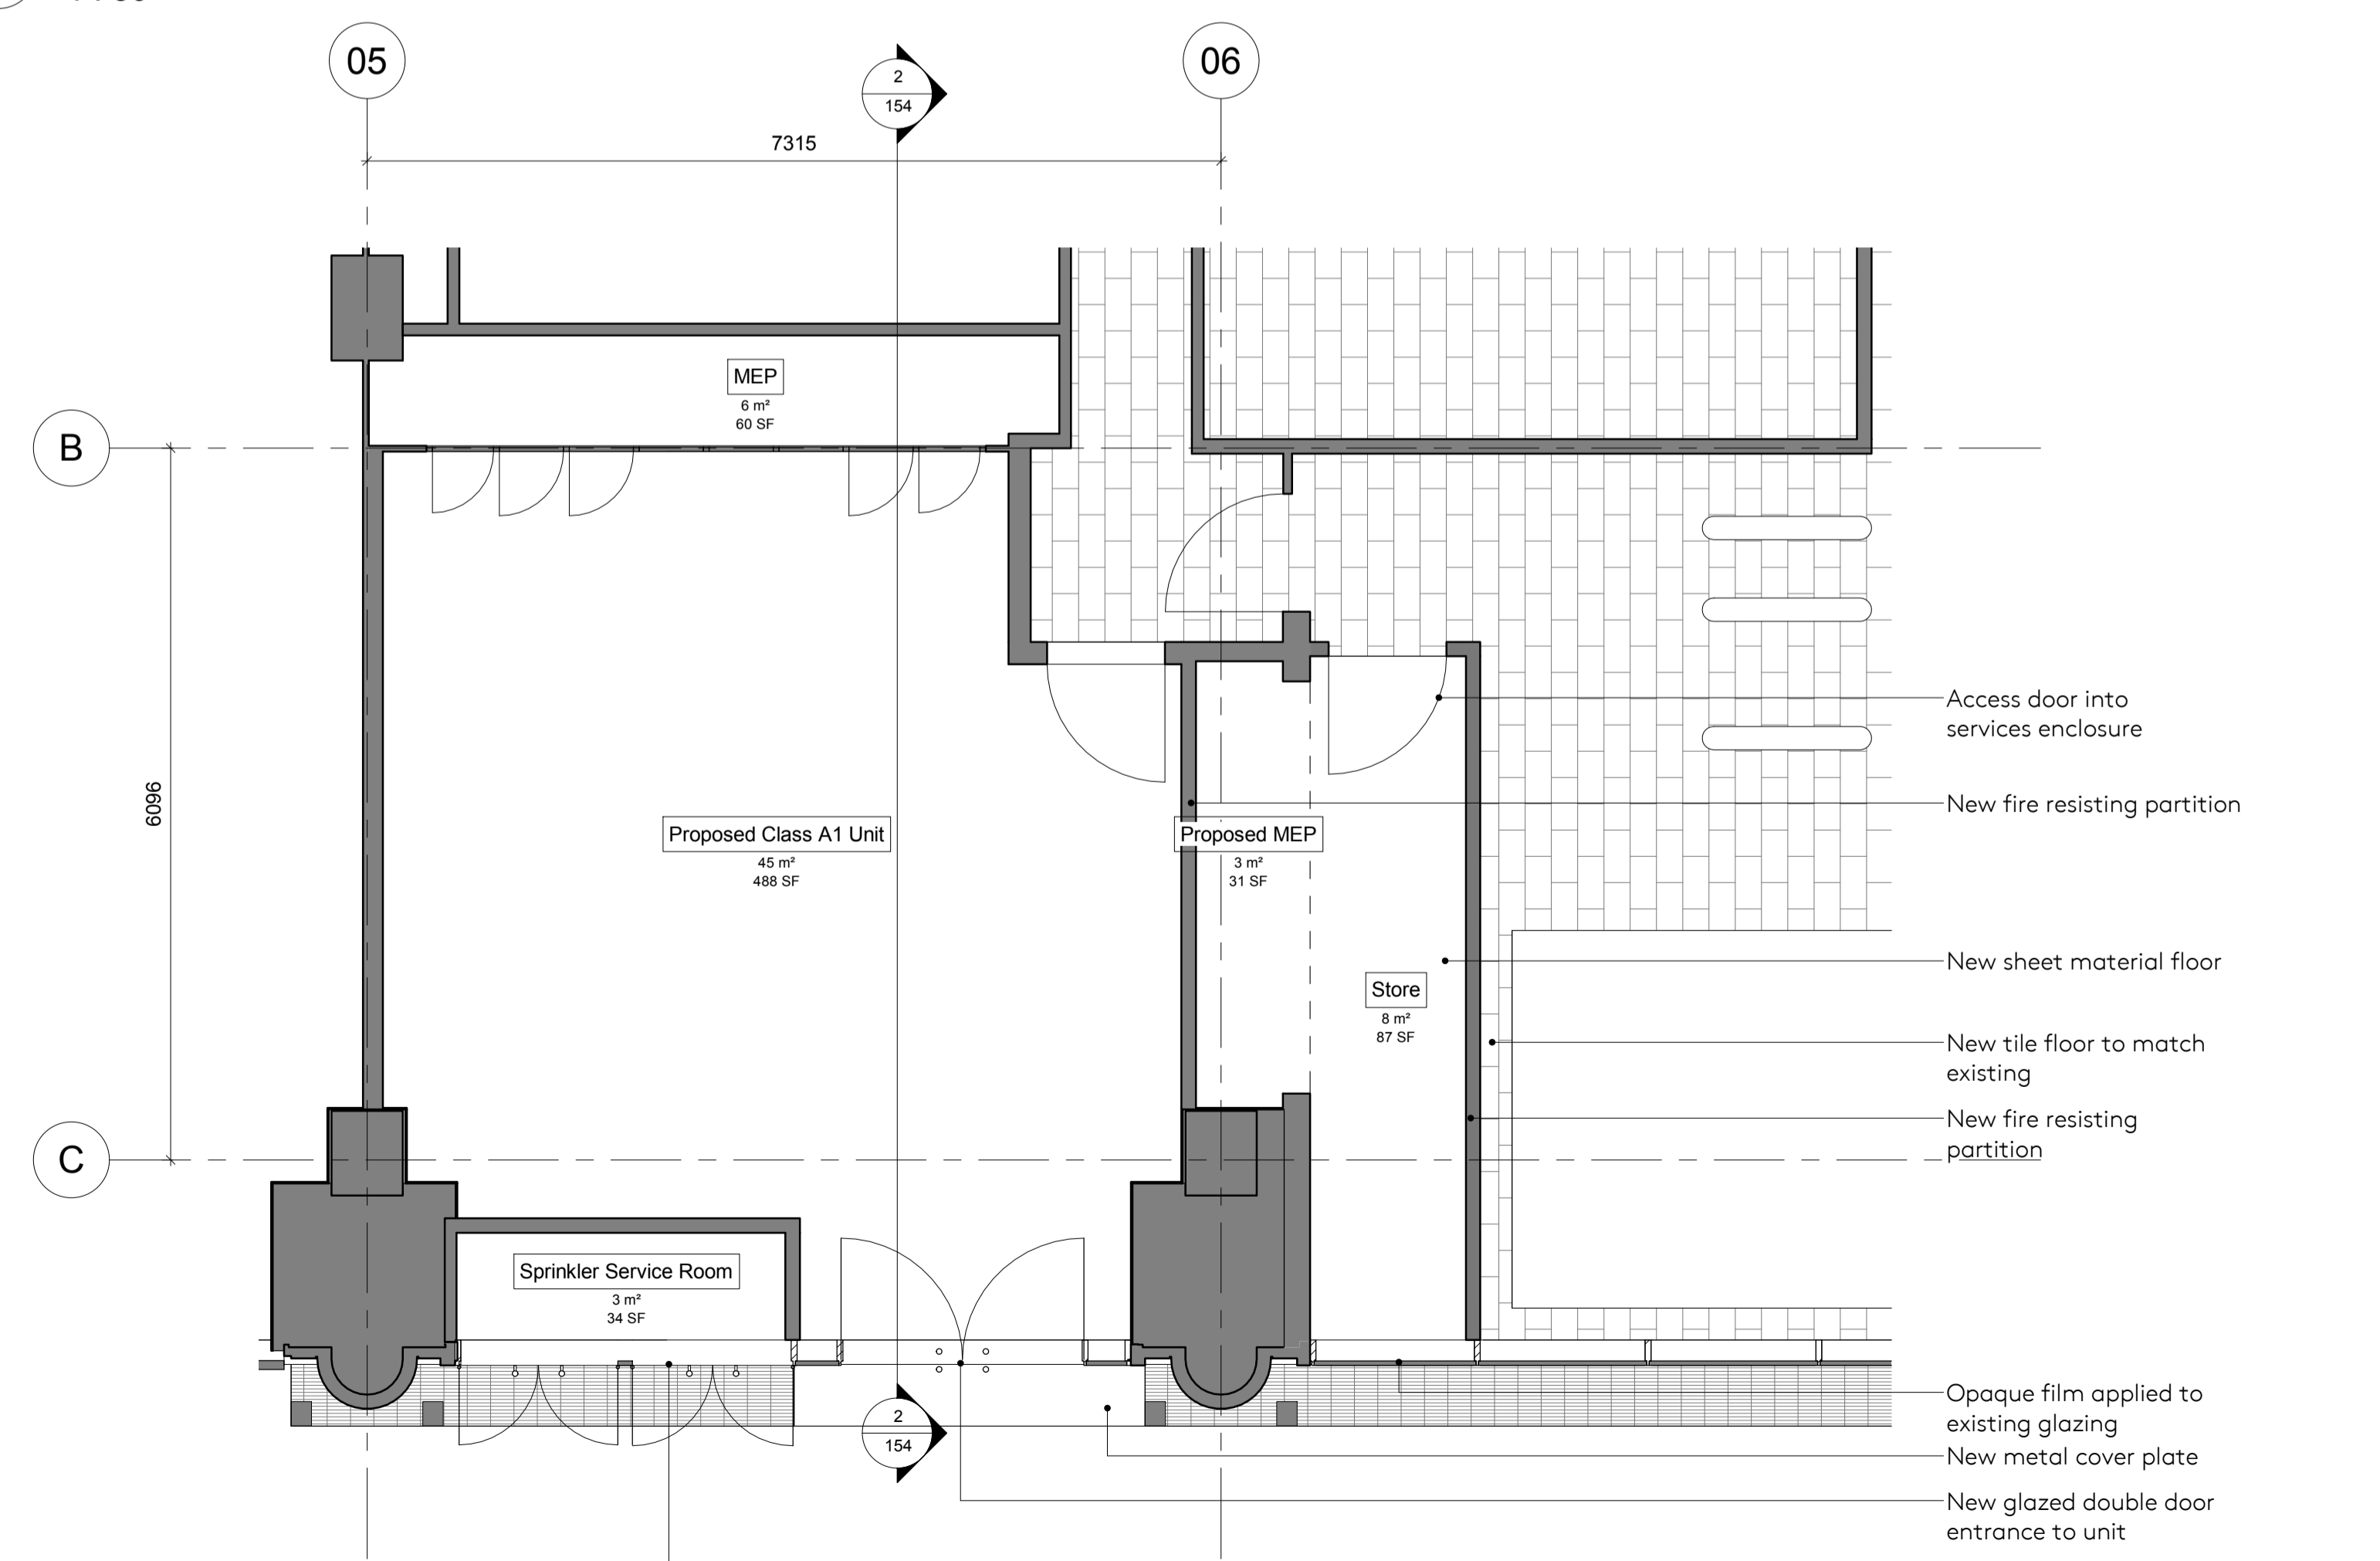

**1 Planning - Proposed Ground Floor**  
 1 : 50

