



All dimensions to be checked on site

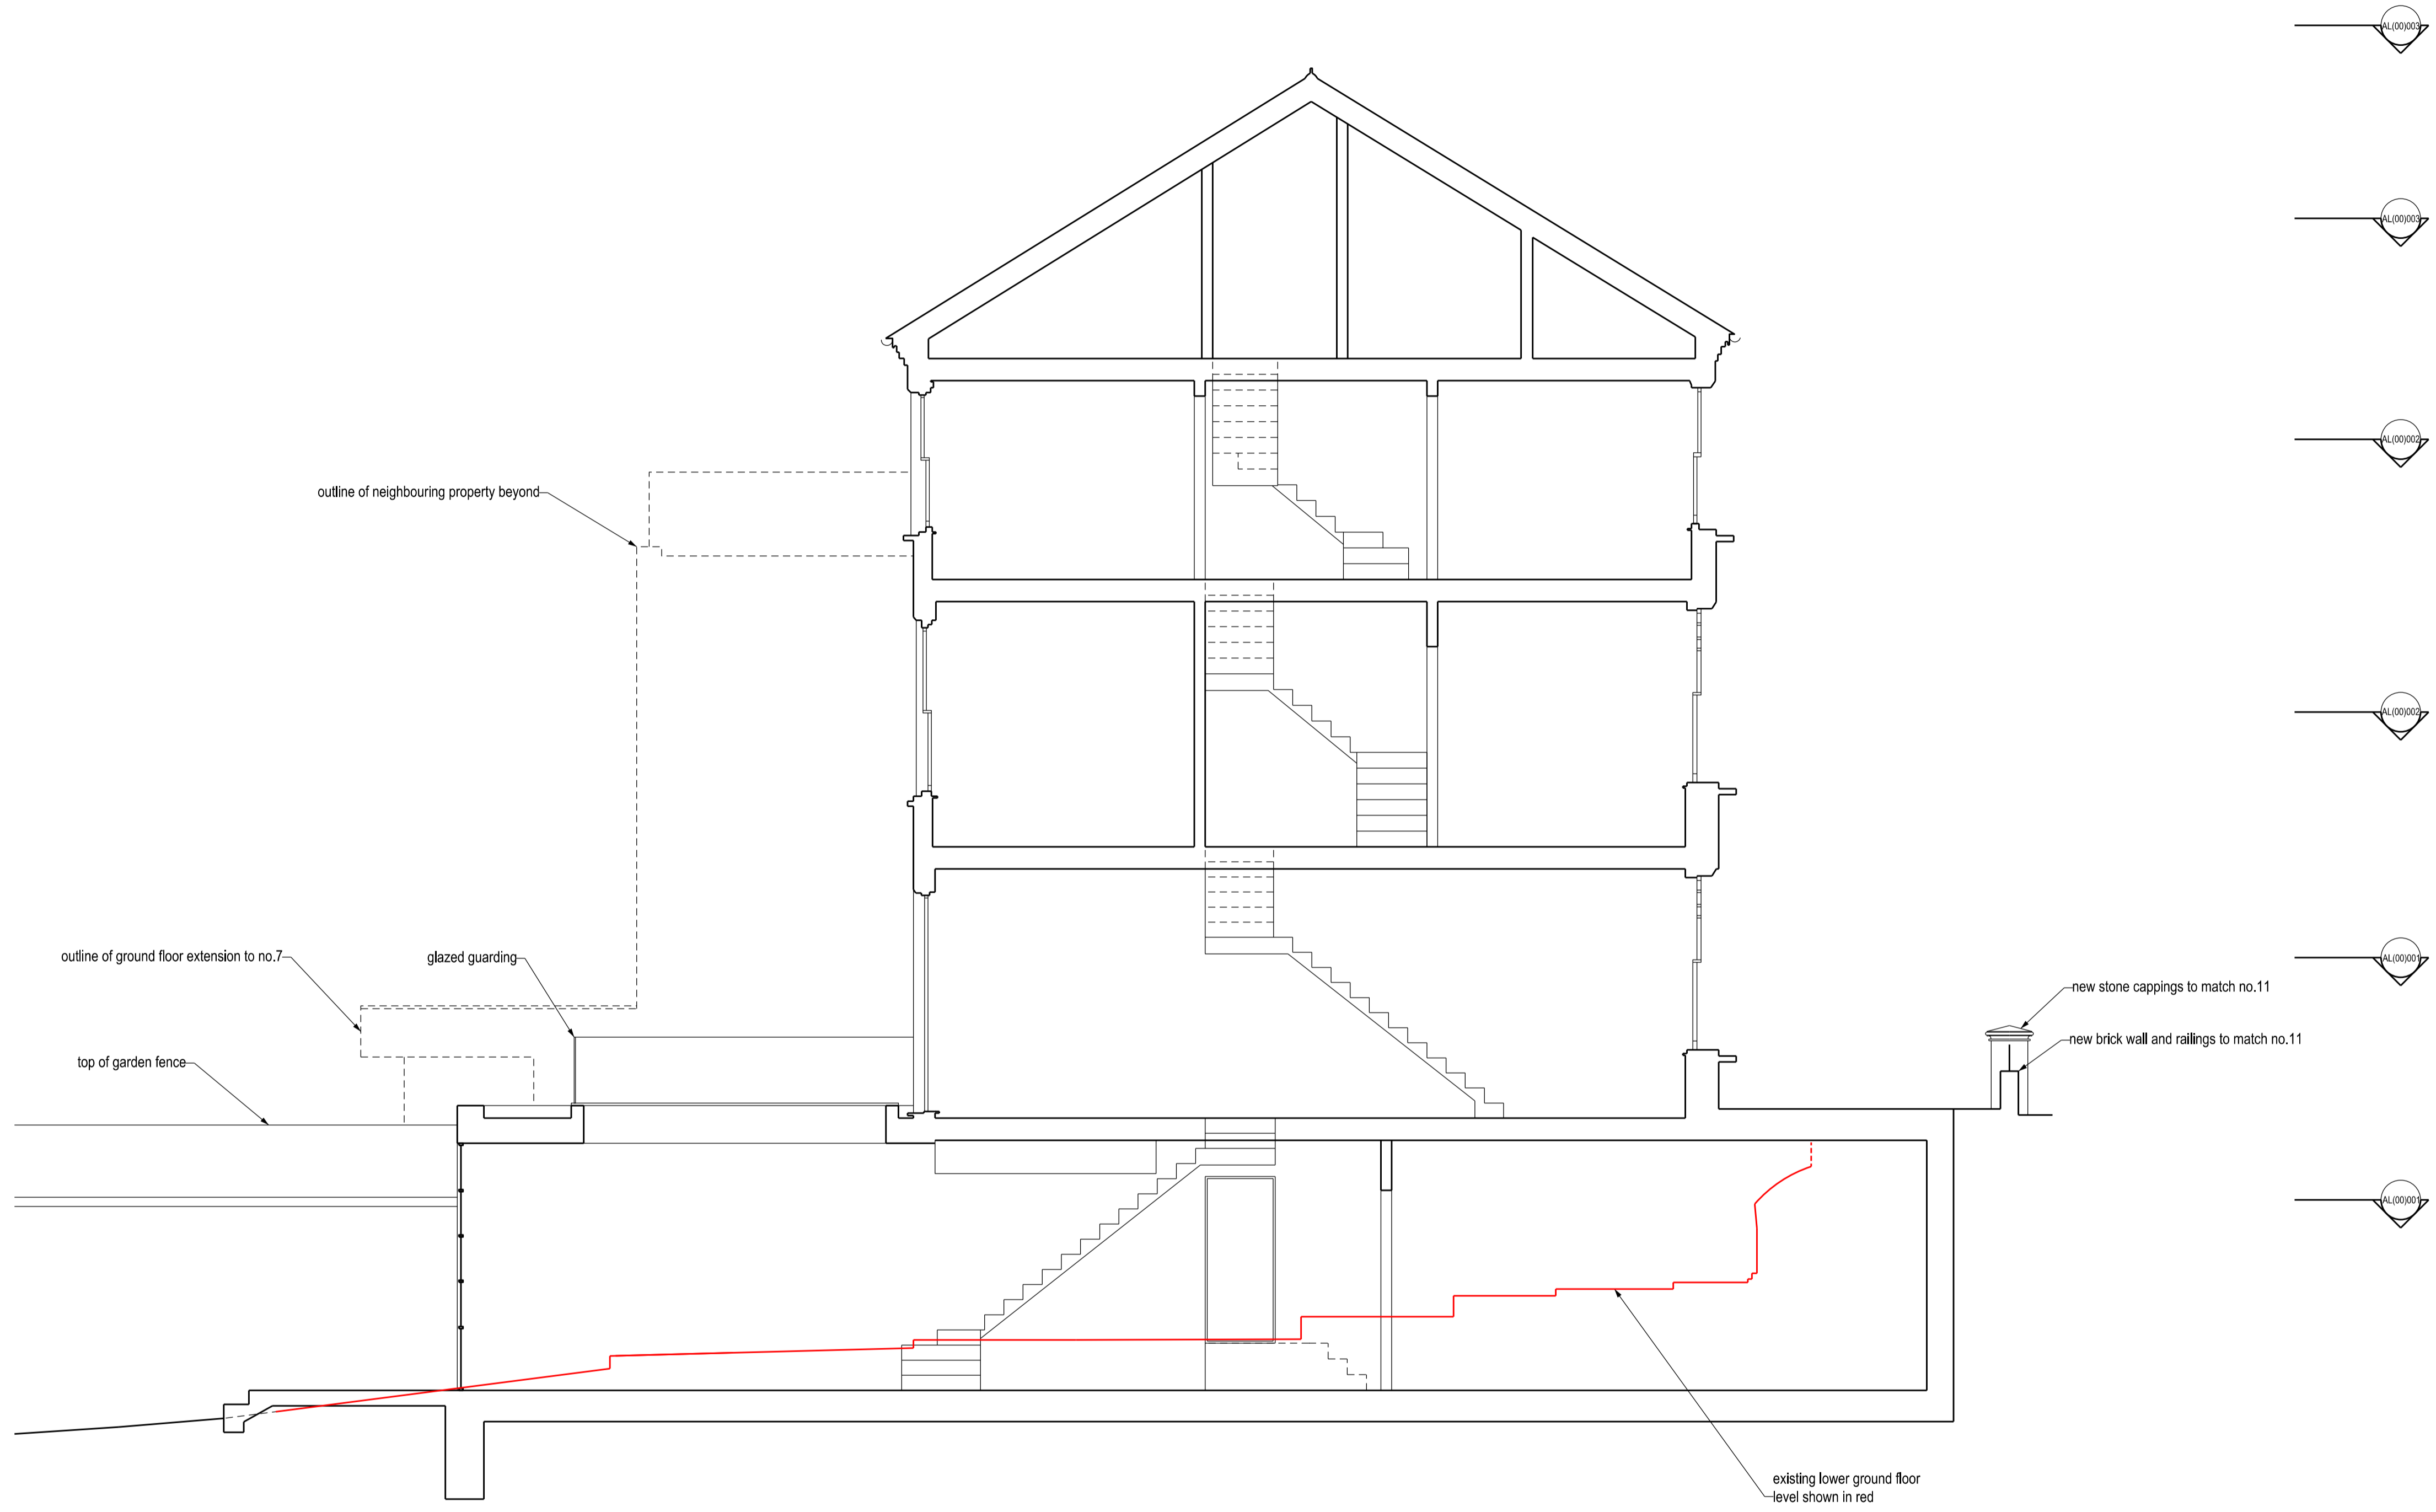

SECTION A

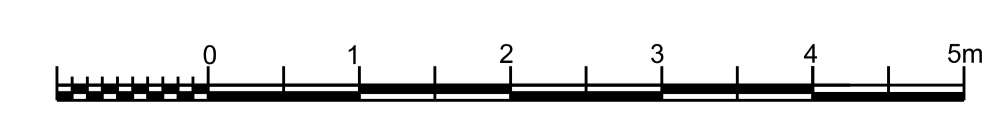

A EXISTING FLOOR LEVEL INDICATED 18.01.19

BUILDING REGS

	ultra violet DESIGNERS ARCHITECTS unit 7 flat iron yard 14 ayres street london se1 1es t 020 7407 9343 e mail@ultraviolet.co.uk
	9 Nassington Road, London NW2

TITLE: SECTION A - PROPOSED
SCALE: 1:50 @ A1
DATE: NOVEMBER 2018

AL(00)010 **A**