
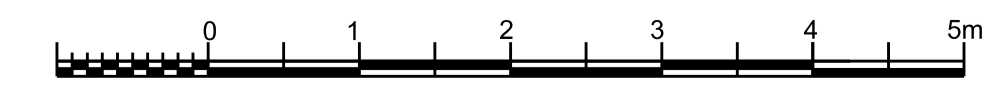


All dimensions to be checked on site

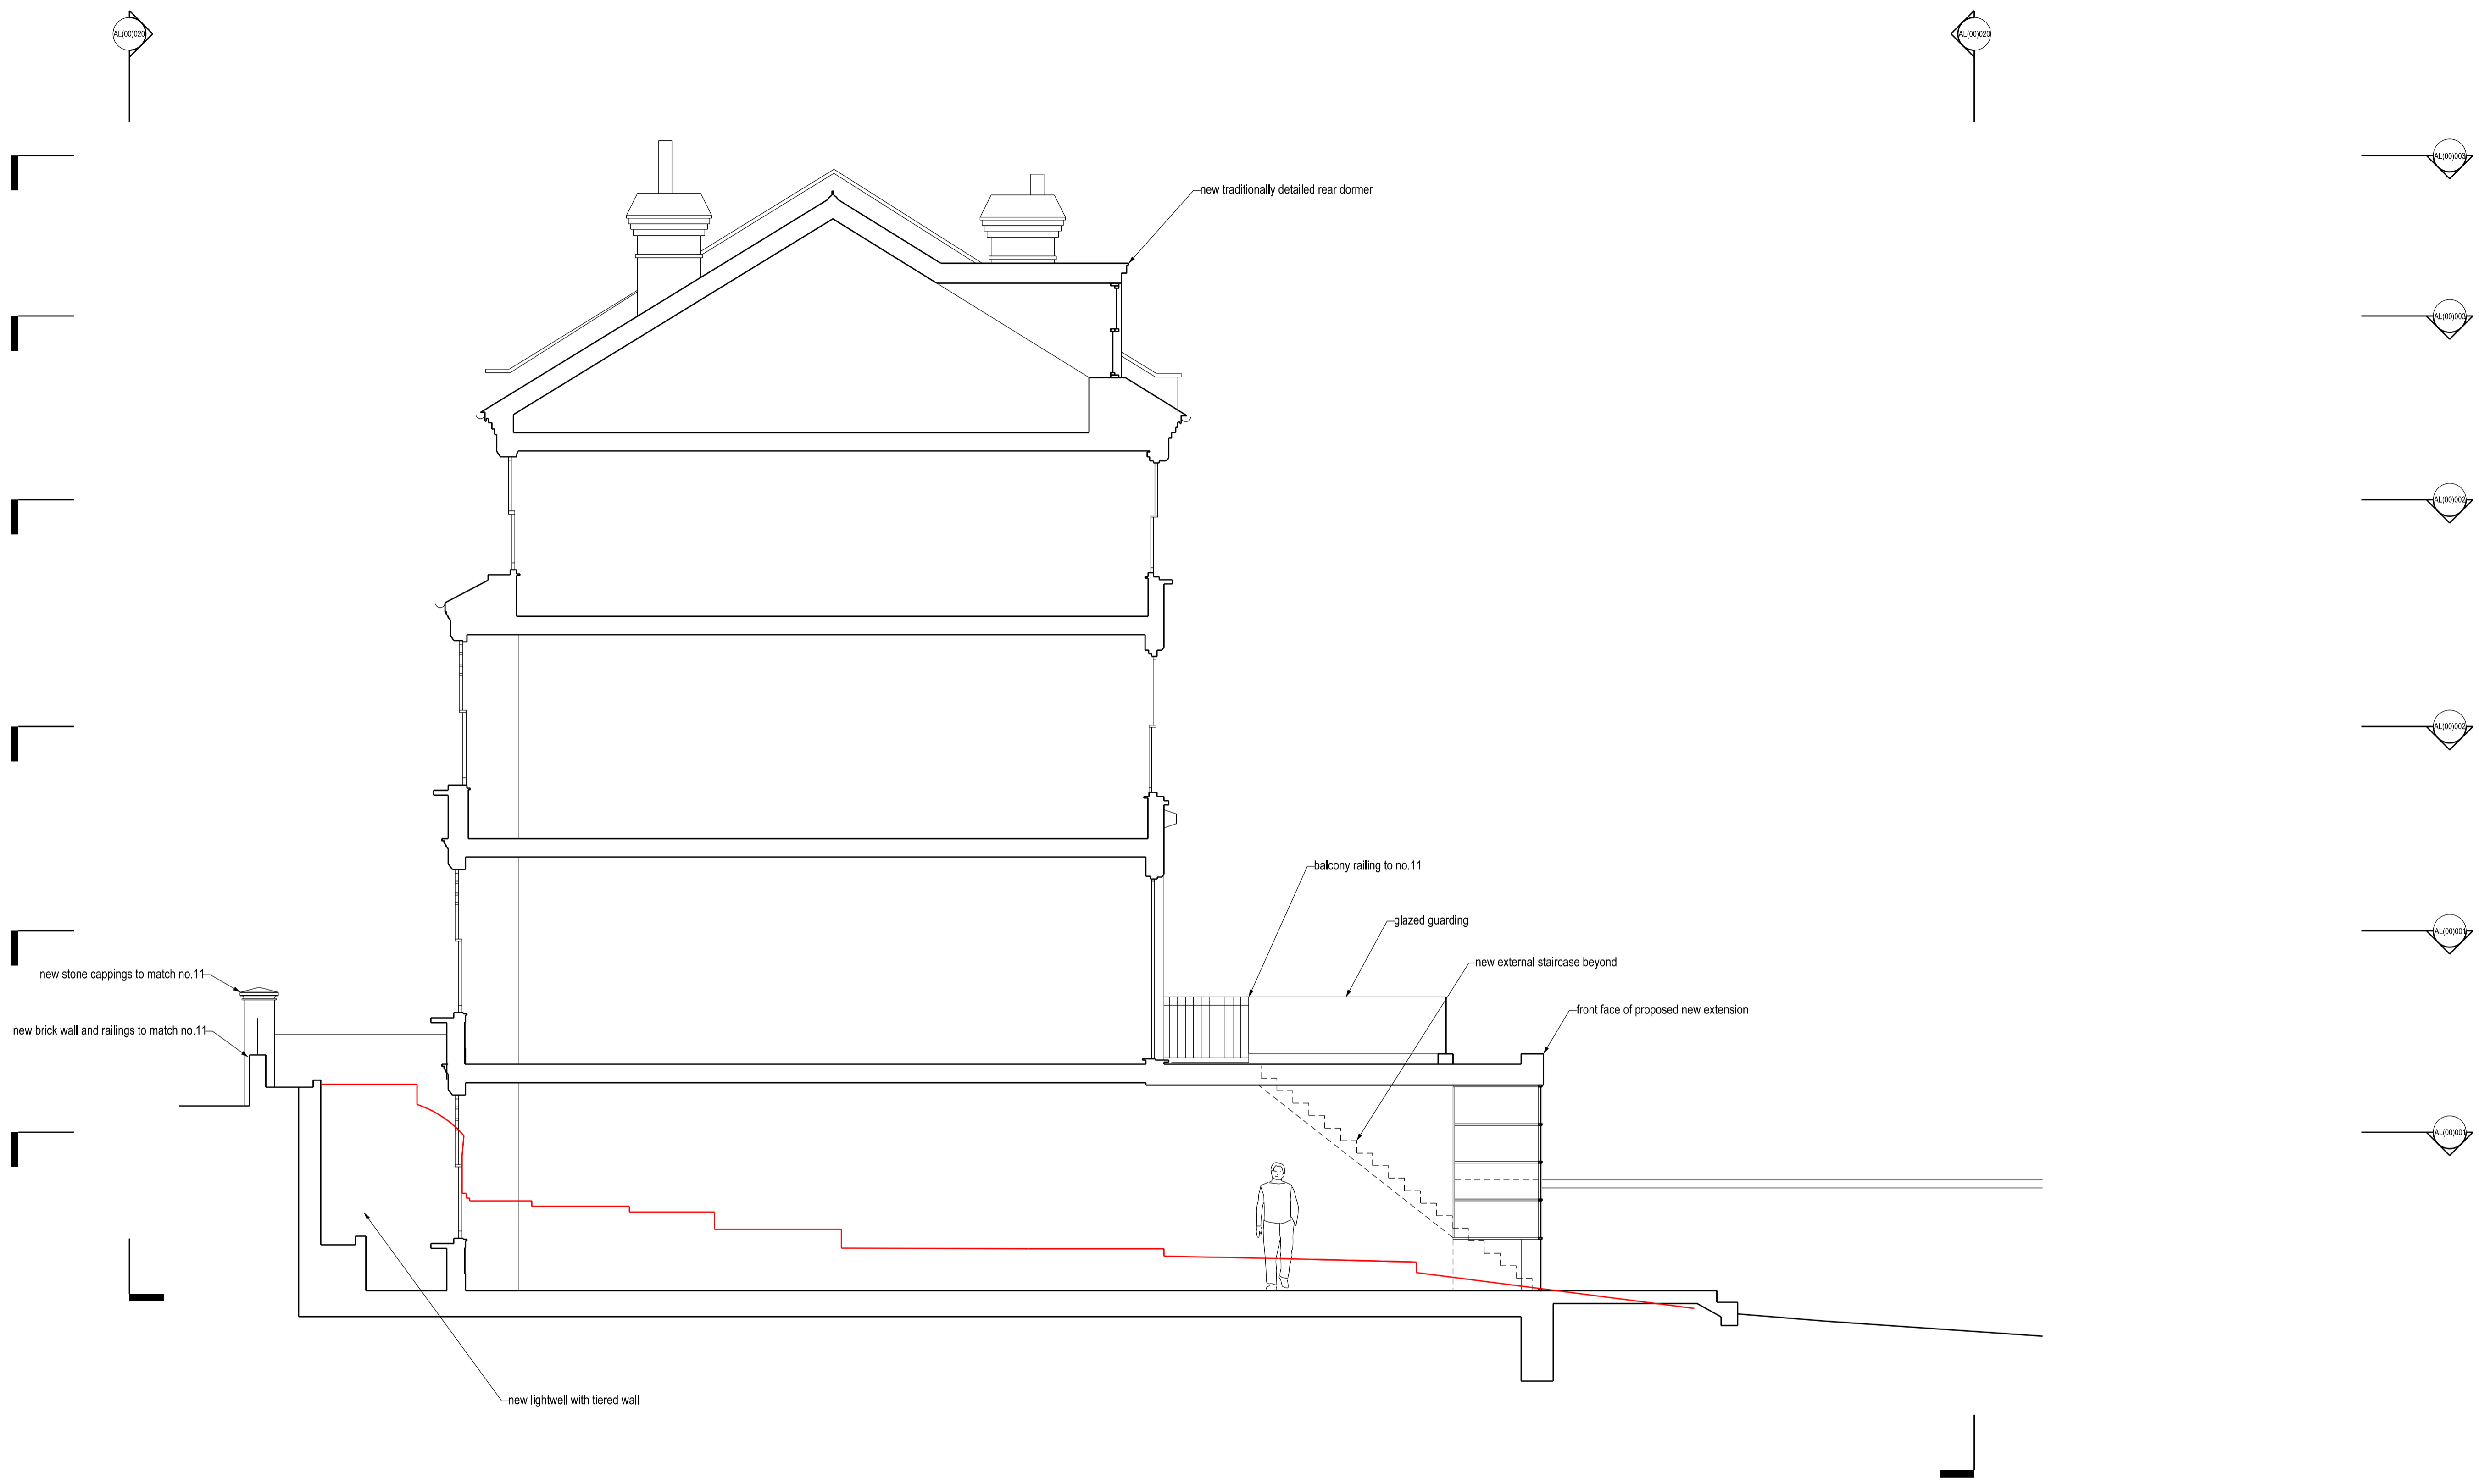

BUILDING REGS

uv
DESIGNERS ARCHITECTS
unit 7 flat iron yard
14 ayres street
london se1 1es
t 020 7407 9343
e mail@ultraviolet.co.uk

9 Nassington Road, London NW2
TITLE: SECTION C - PROPOSED
SCALE: 1:50 @ A1
DATE: NOVEMBER 2018

AL(00)011