





DO NOT SCALE FROM THIS DRAWING
 DRAWING TO BE READ IN CONJUNCTION WITH ALL OTHER ARCHITECTS
 AND ENGINEER'S CONTRACT DRAWING & SPECIFICATIONS.
 ANY DISCREPANCIES MUST BE BROUGHT TO THE ATTENTION OF THE
 ARCHITECT IMMEDIATELY.
 THE CONTRACTOR MUST VERIFY ALL DIMENSIONS BY SITE
 MEASUREMENT BEFORE ORDERING MATERIALS OR MANUFACTURING
 COMPONENTS.
 SUBSTITUTE MATERIALS & PRODUCTS TO THOSE NAMED WILL BE
 ACCEPTABLE IF PROVEN TO BE OF EQUAL OR HIGHER PERFORMANCE
 AND NOT IN CONFLICT WITH OTHER ELEMENTS.

NOTES
 KEY:
 Consented New associated with the Application
 ref: 2013/5112/L, 2014/7932/P, 2016/6840/P & 2016/7148/L
 Proposed



01 PROPOSED REAR RECEPTION BALCONY - PLAN
 1:40@A3, 1:20@A1

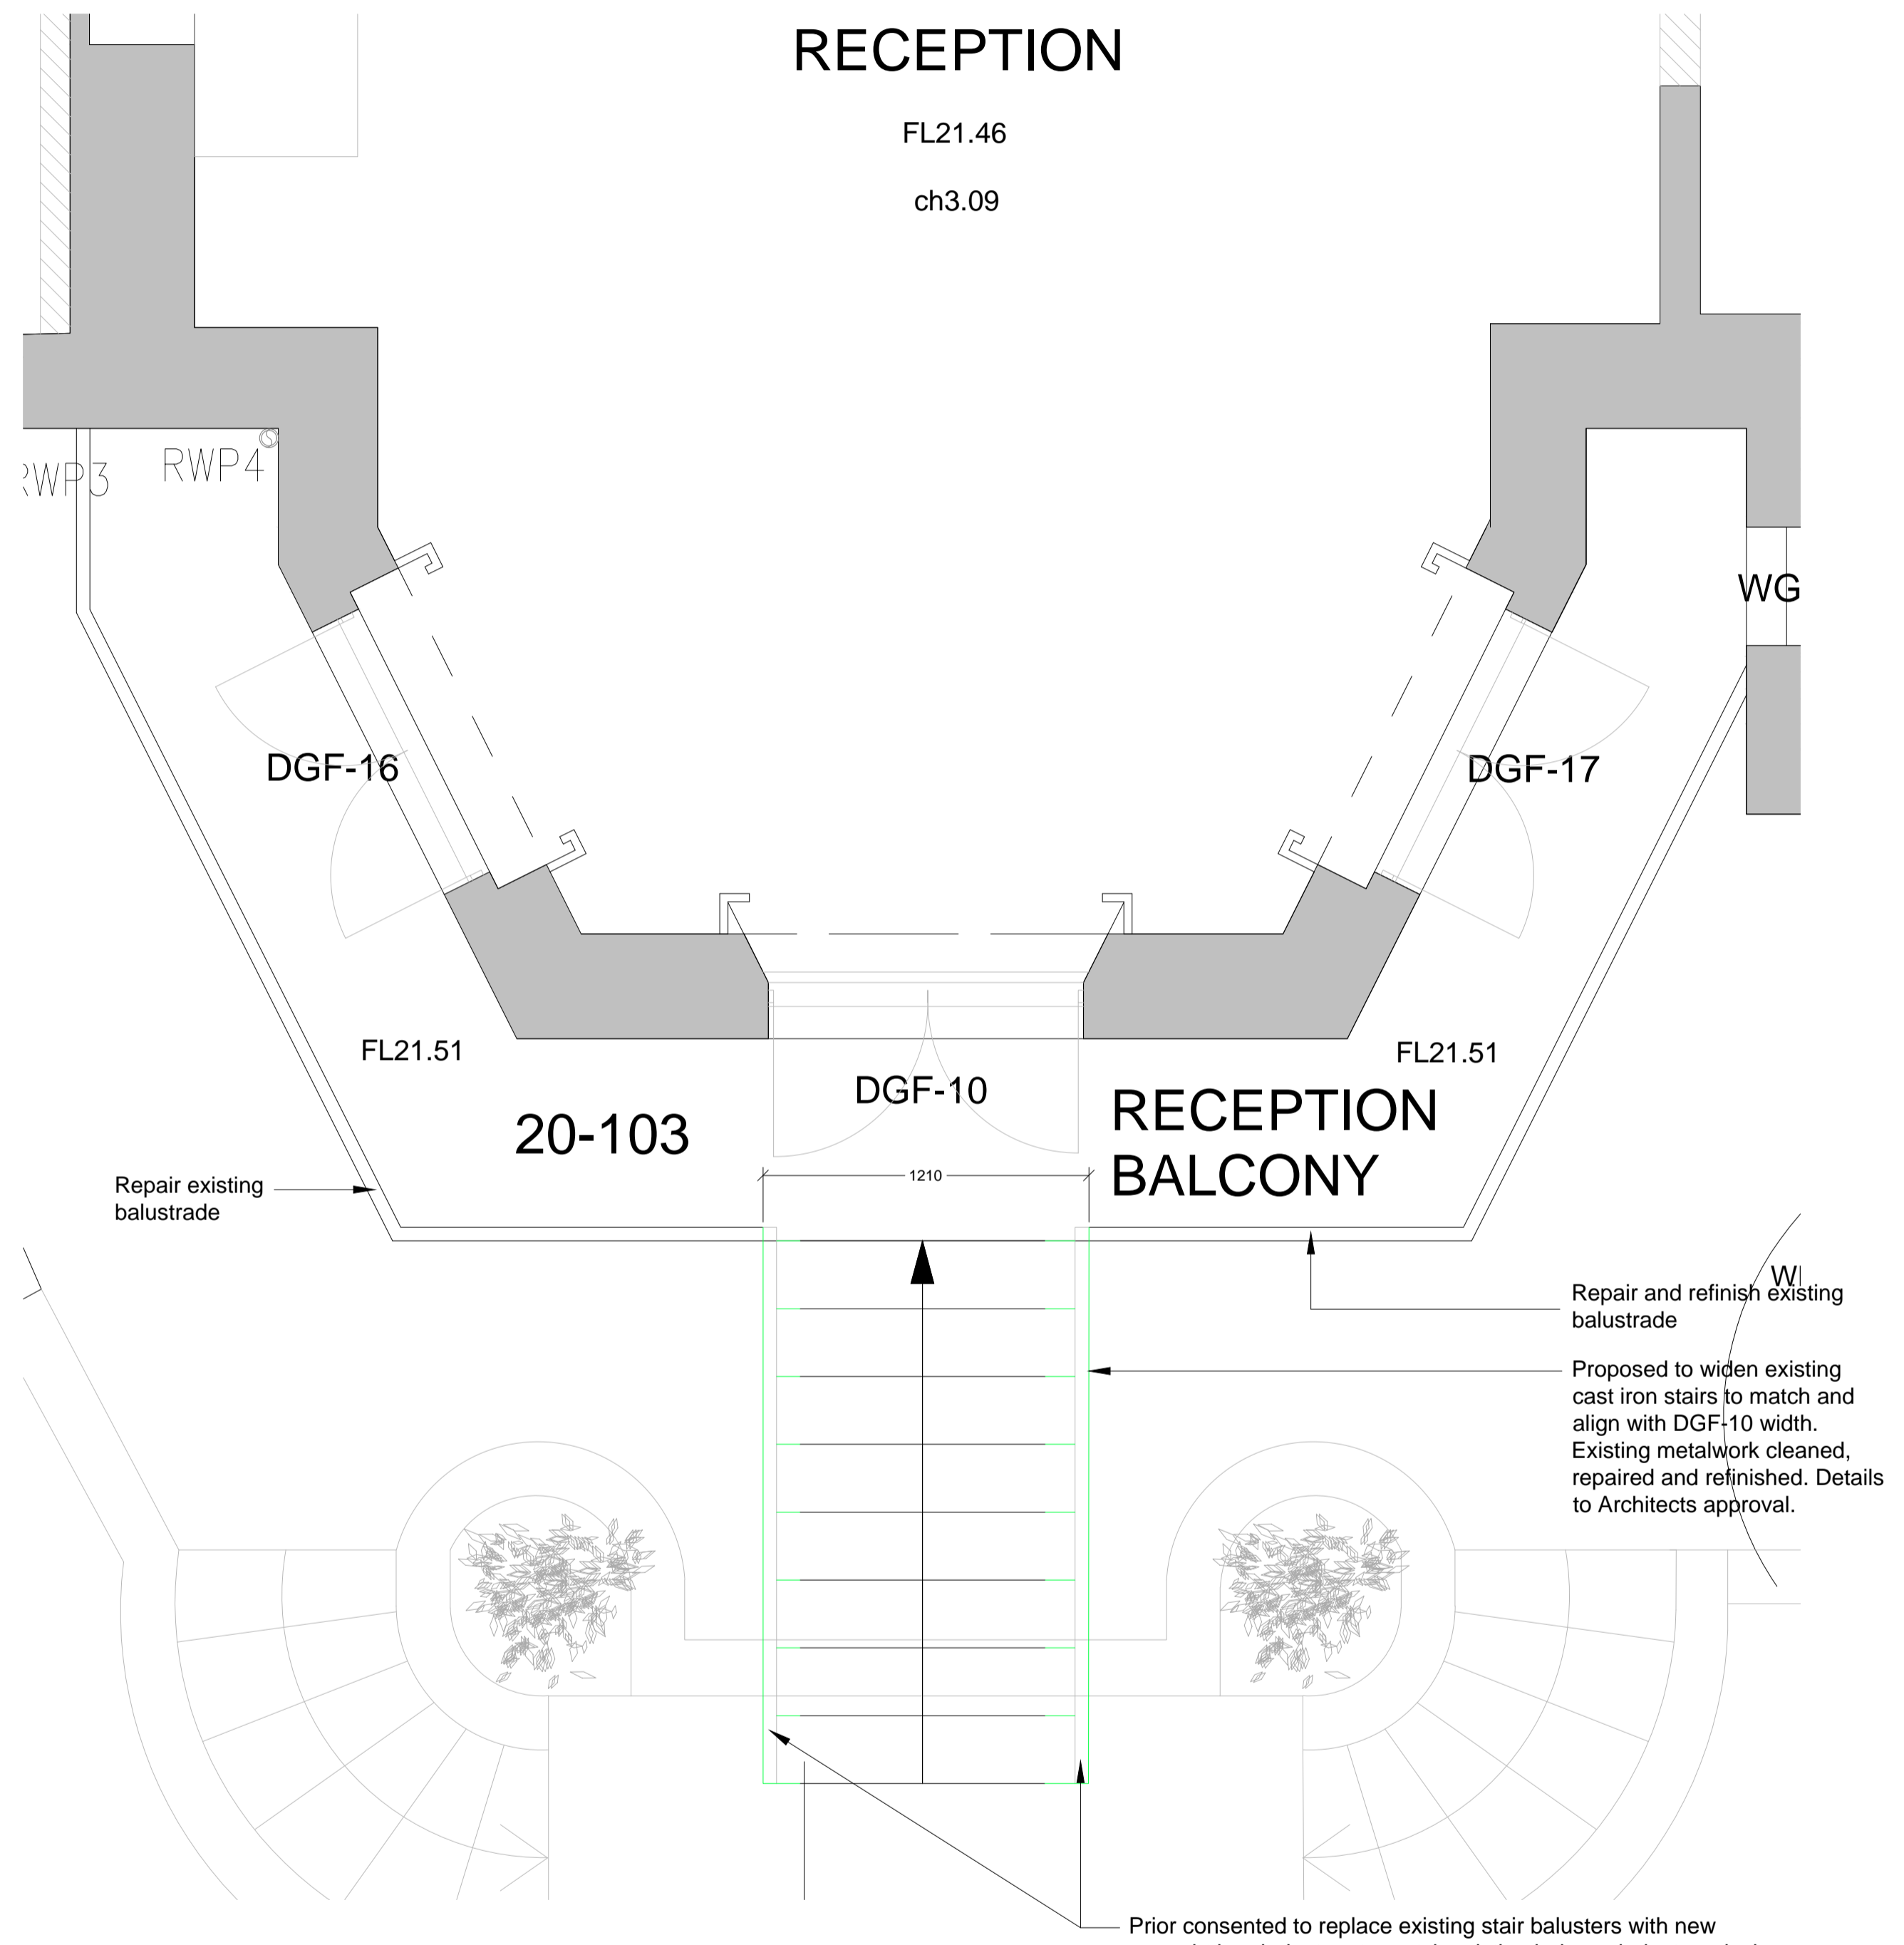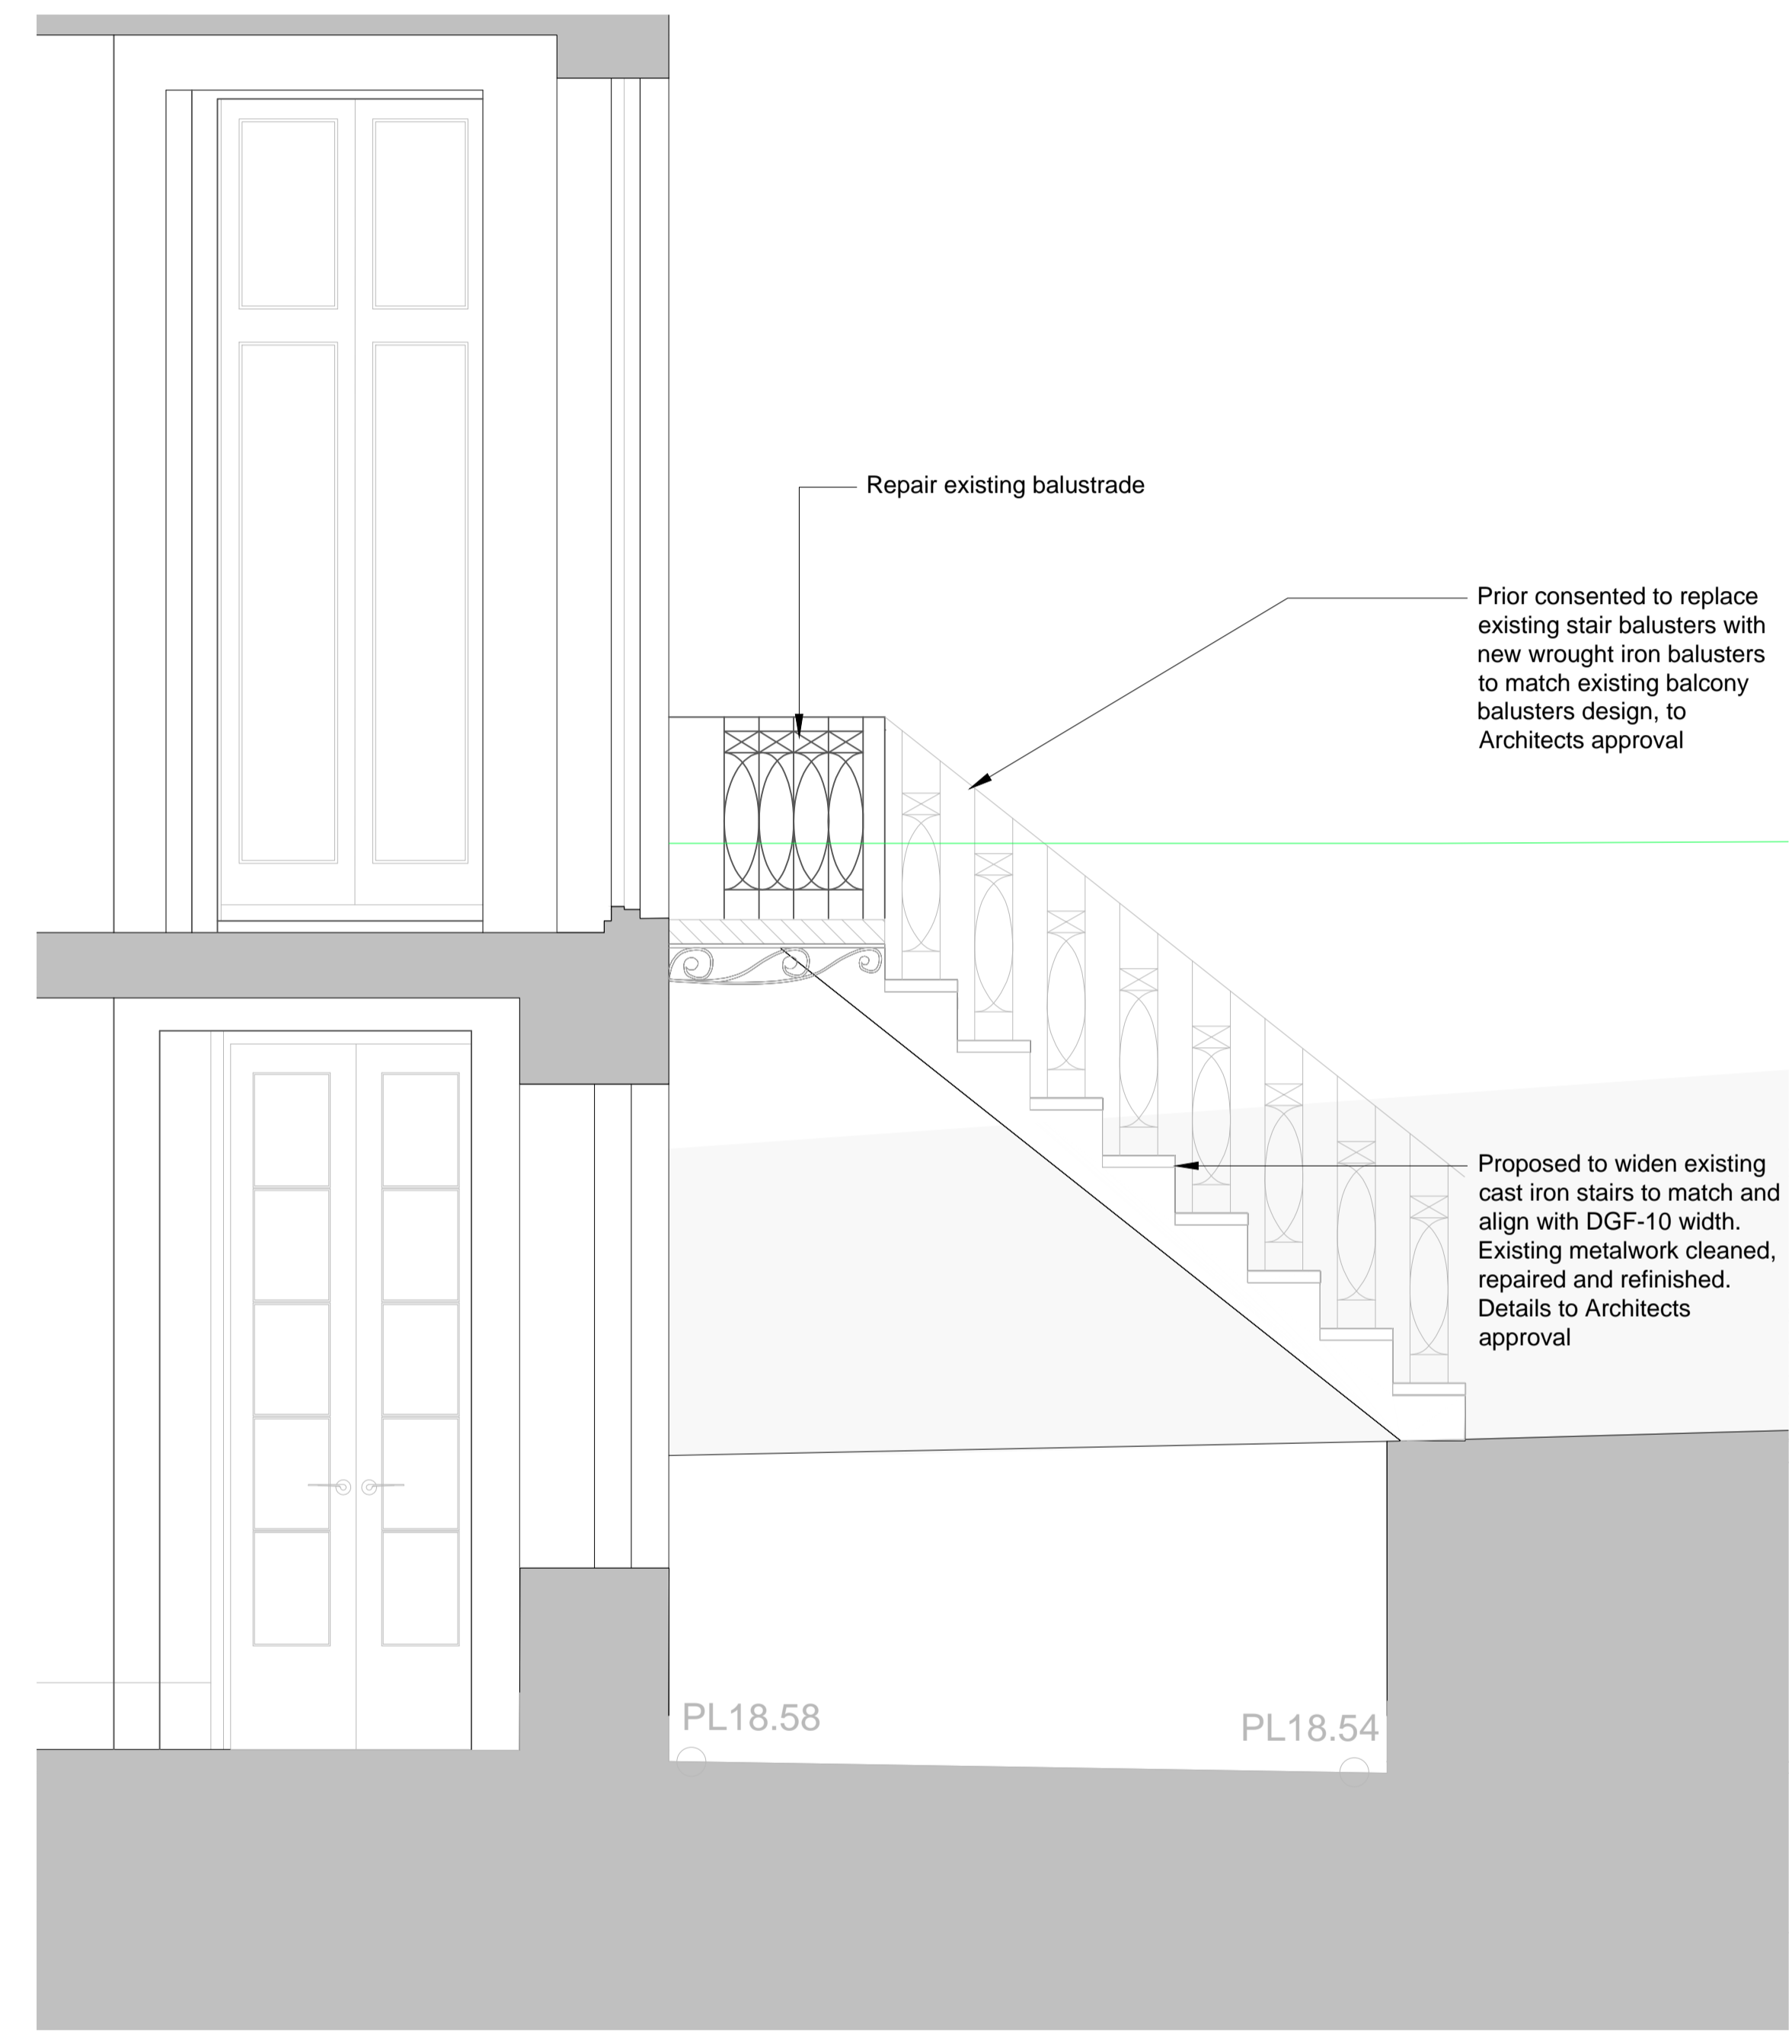

02 PROPOSED REAR RECEPTION BALCONY - SECTION
 1:40@A3, 1:20@A1

REV DATE DESCRIPTION

FOR PLANNING

JOB TITLE
Keats Grove
Hampstead
 DRAWING TITLE
Rear Balcony Details (10.05 Reception)
 Proposed
 JOB No: 546 DWG No: A500 REV: -
 DRAWN BY: RFB SCALE (AT A1): 1:20 DATE: Dec18

RICHARD GRIFFITHS ARCHITECTS
 5 Maidstone Mews, 72-76 Borough High Street, London SE1 1GN
 T +44(0)20 7357 8788 | F +44(0)20 7403 7887
 E admin@rgarchitects.com | www.rgarchitects.com