


Revisions

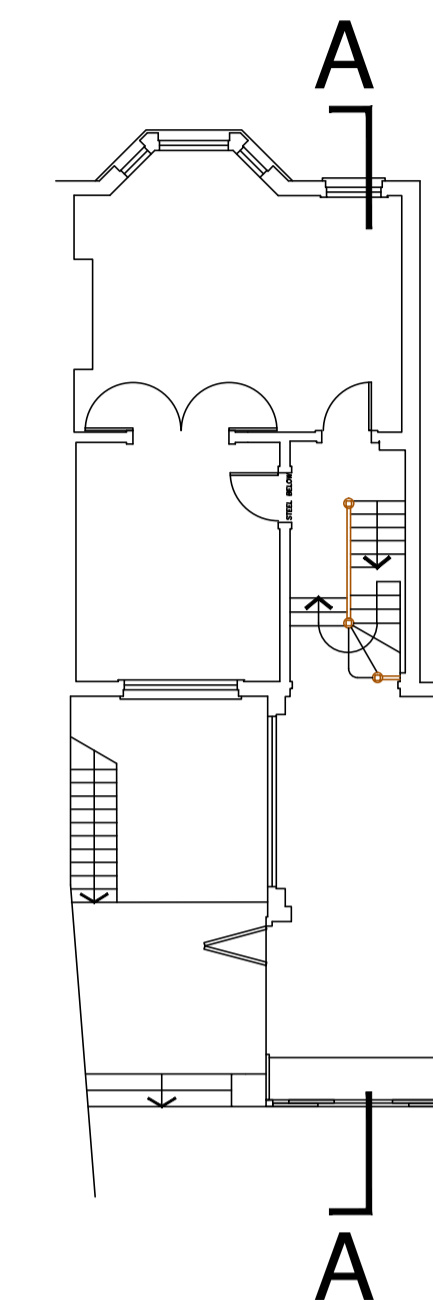


3 FFL 9.480

2 FFL 6.550

1 FFL 3.230

G FFL 0.000

B FFL -3.035

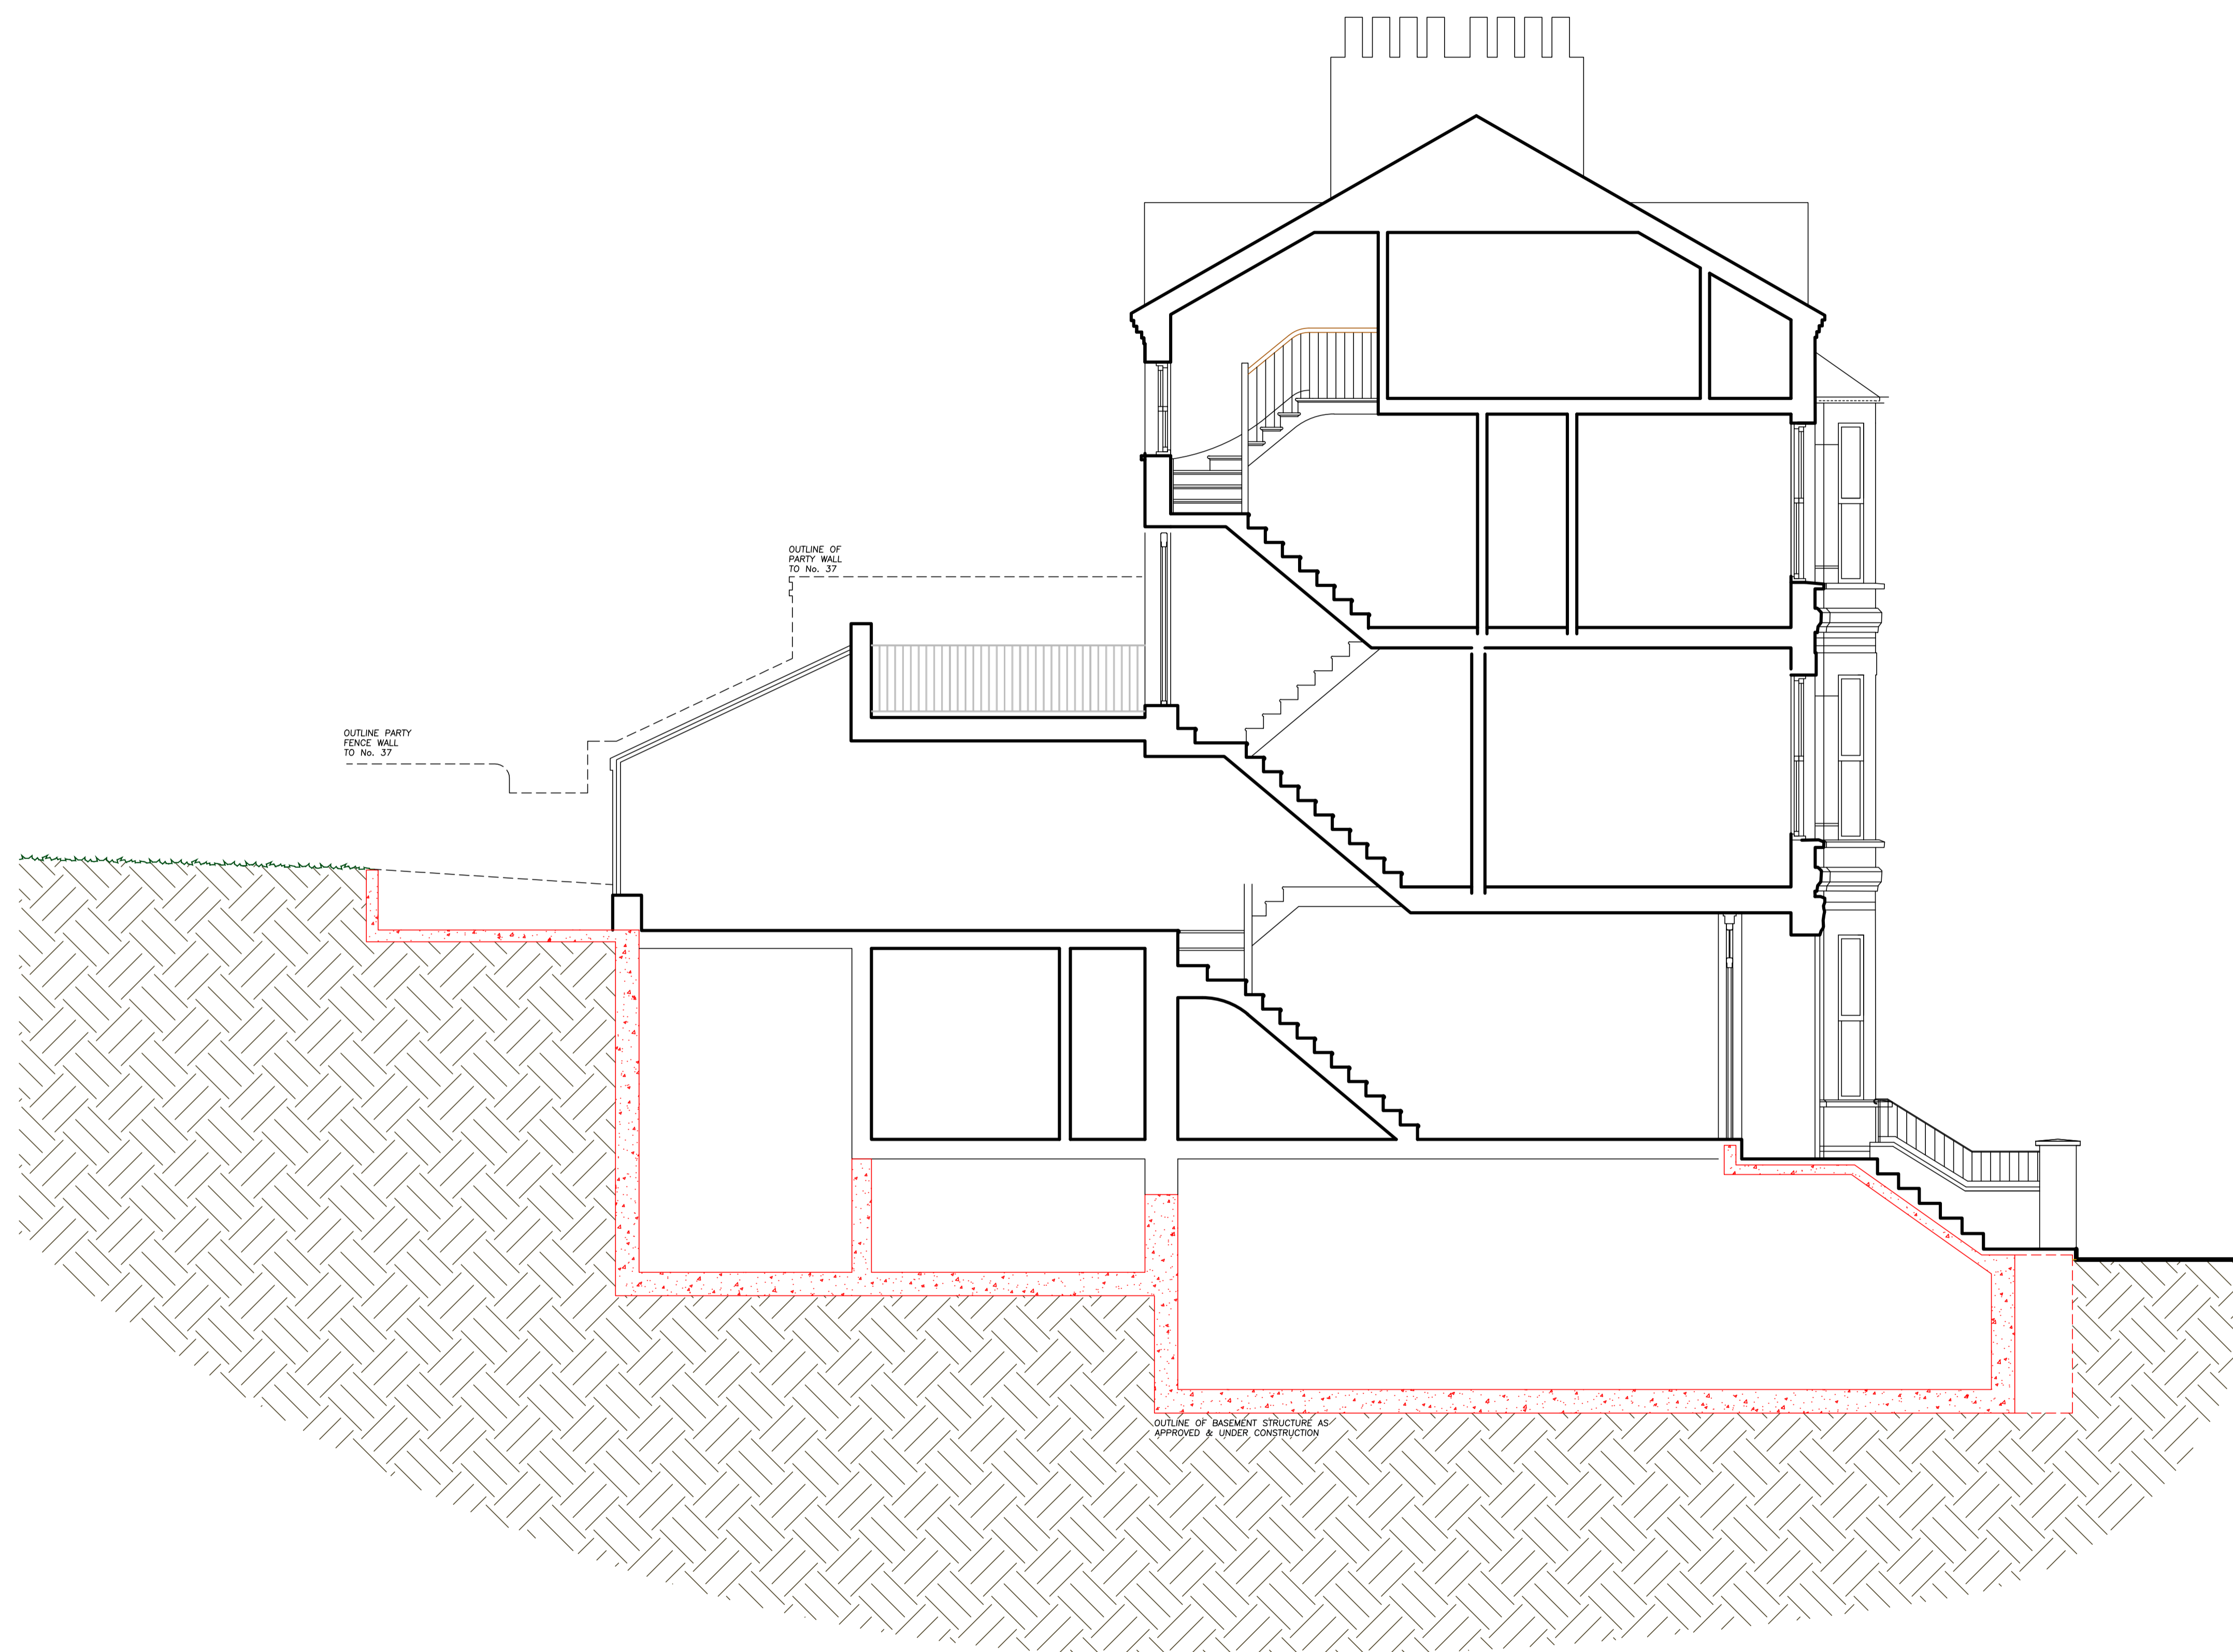

0 1 2 3 5m

Architecture and Design © Copyright

STEPHEN BRANDES ARCHITECTS
5 Spedan Close Hampstead London NW3 7XF
architects@brandes.co.uk Tel 020 7431 2225

Job Title

35 SOUTH HILL PARK
LONDON NW3

Drawing Title

COMPARATIVE SECTIONS
A-A EXISTING

SCALE 1:50 @ A1

CAD Information

DATE DEC 18

DRAWN SB

ISSUE PLANNING

Job No.

570

Drawing No.

COMP 014-1

Rev.