


3 FFL 9.480

2 FFL 6.550

1 FFL 3.230

G FFL 0.000

B FFL -3.035

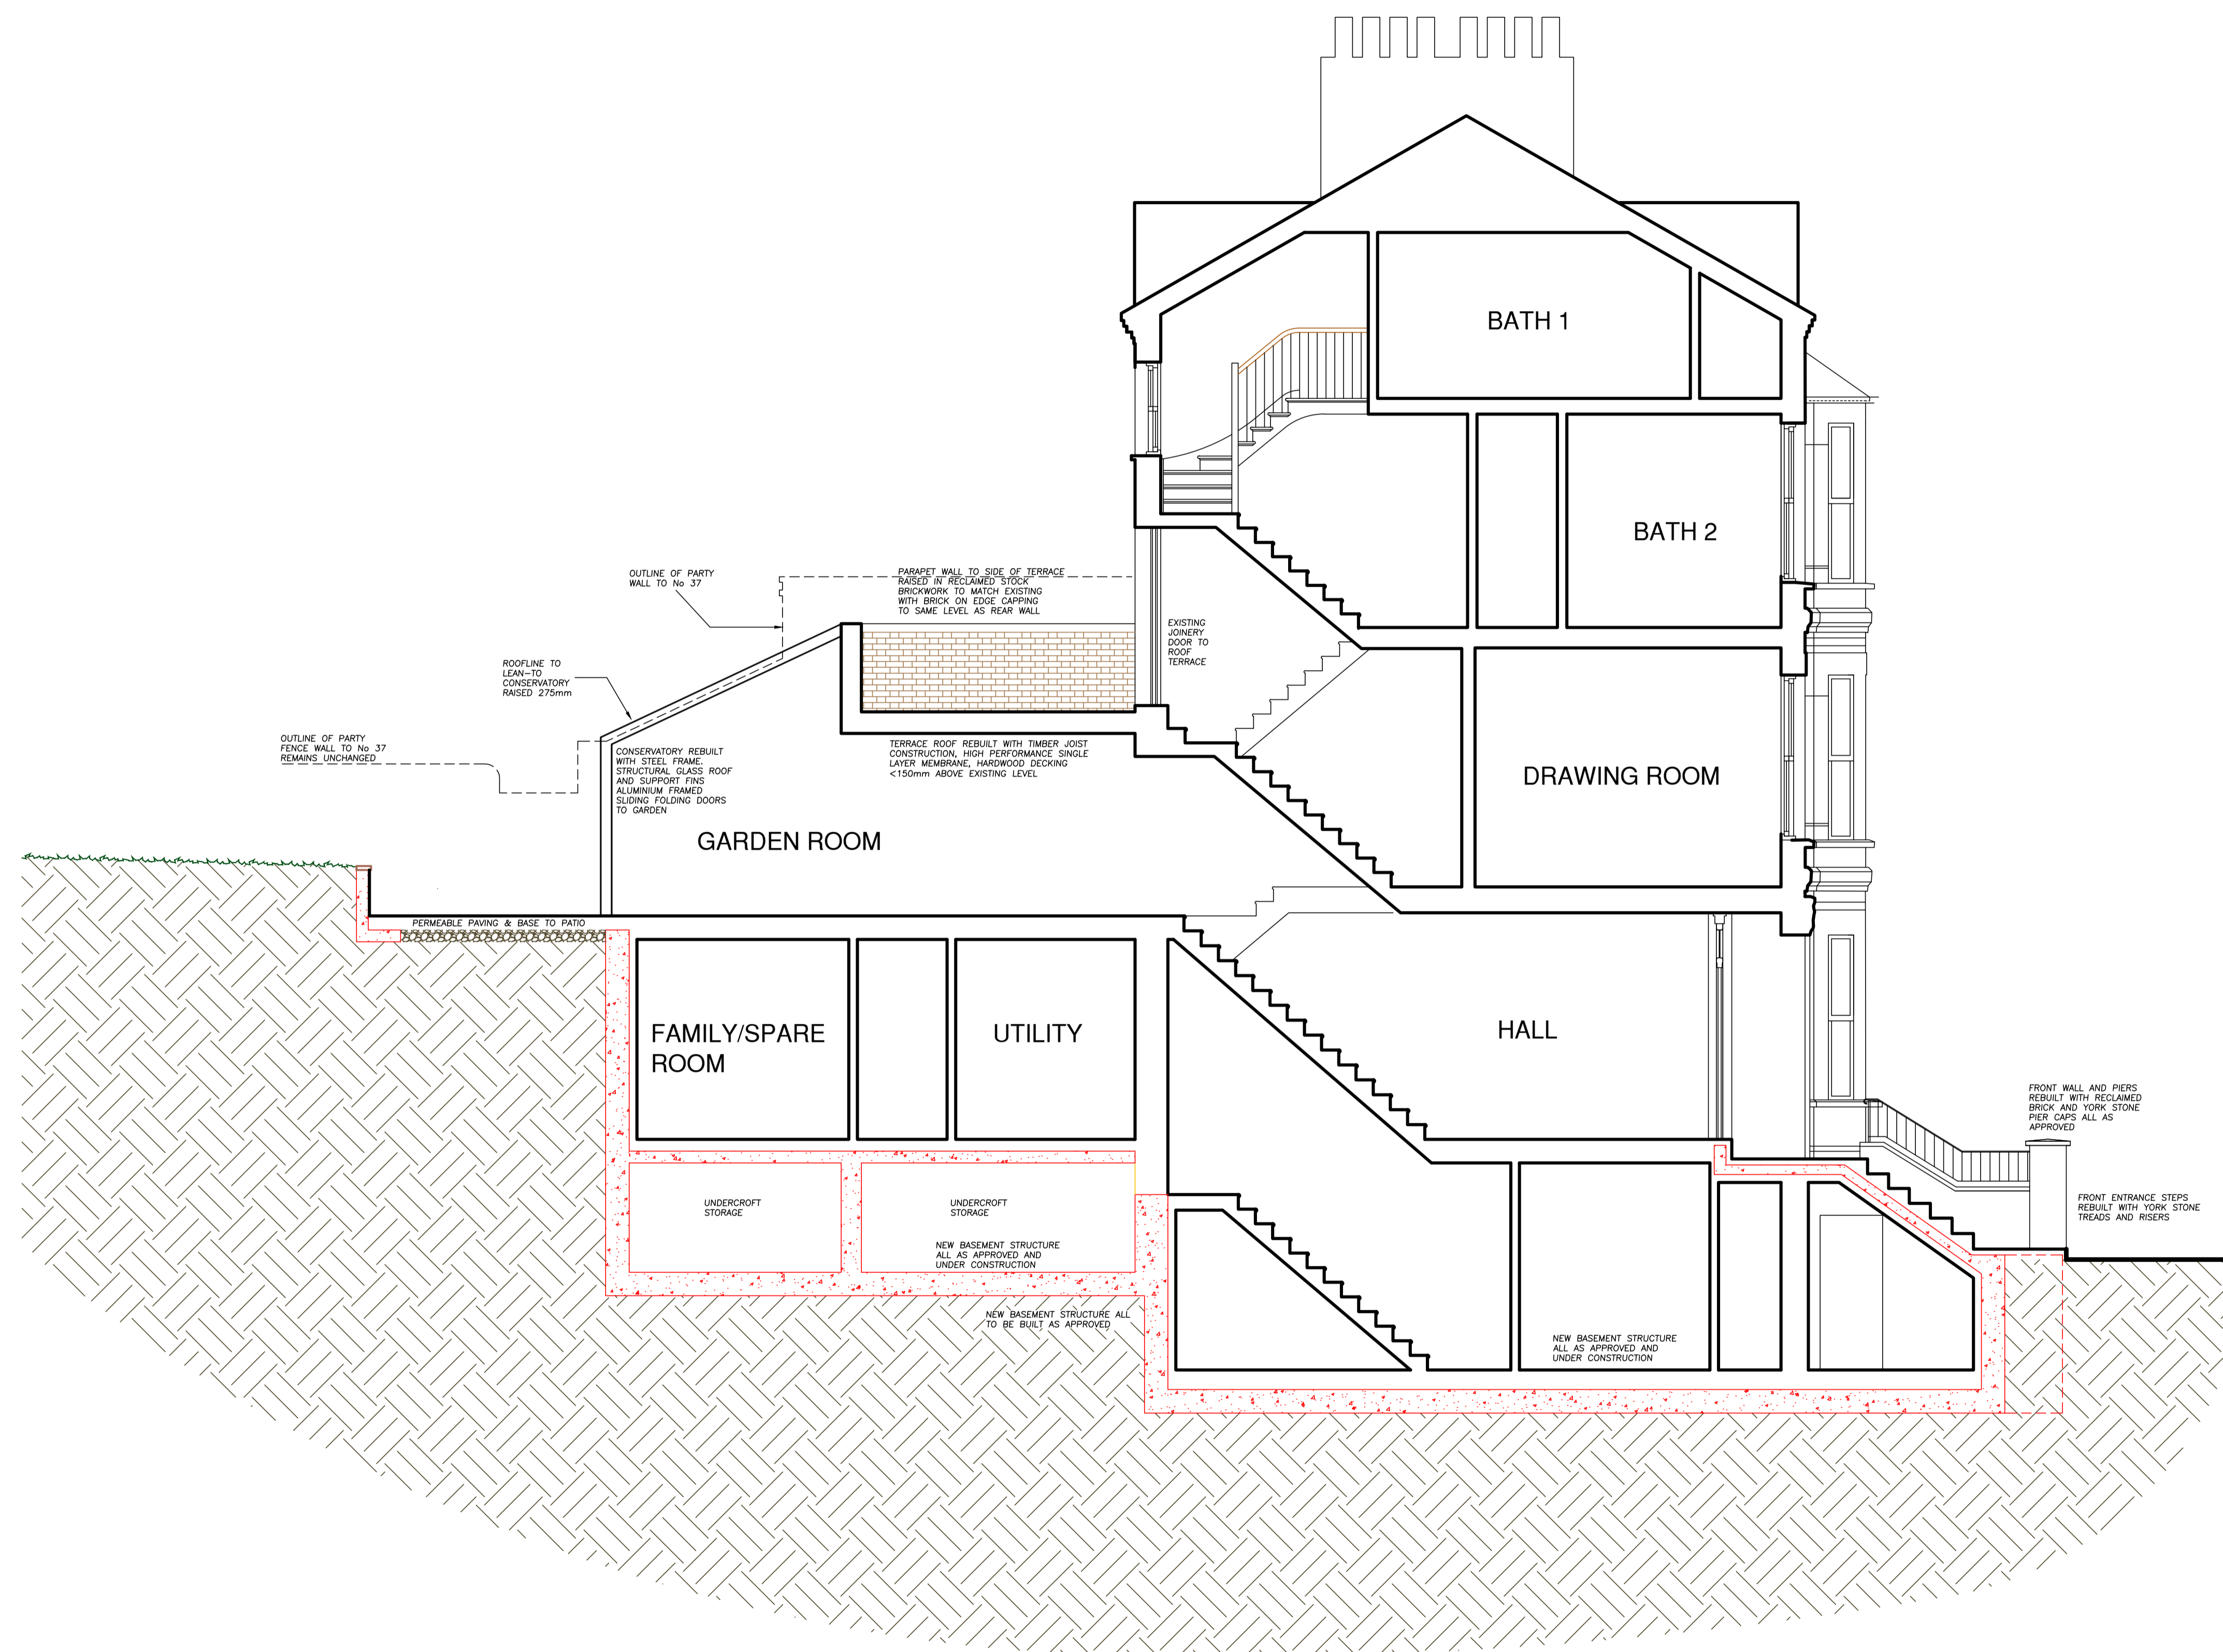

0 1 2 3 5m

Architecture and Design © Copyright

**STEPHEN BRANDES ARCHITECTS**  
 5 Spedan Close Hampstead London NW3 7XF  
 architects@brandes.co.uk Tel 020 7431 2225

Job Title  
 35 SOUTH HILL PARK  
 LONDON NW3

Drawing Title  
 COMPARATIVE SECTIONS  
 A-A PROPOSED

SCALE 1:50 @ A1	CAD Information
DATE DEC 18	
DRAWN SB	
ISSUE PLANNING	

Job No.	Drawing No.	Rev.
570	COMP 014-2	