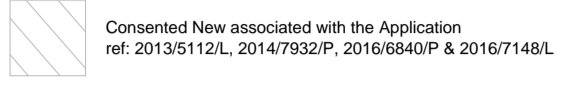

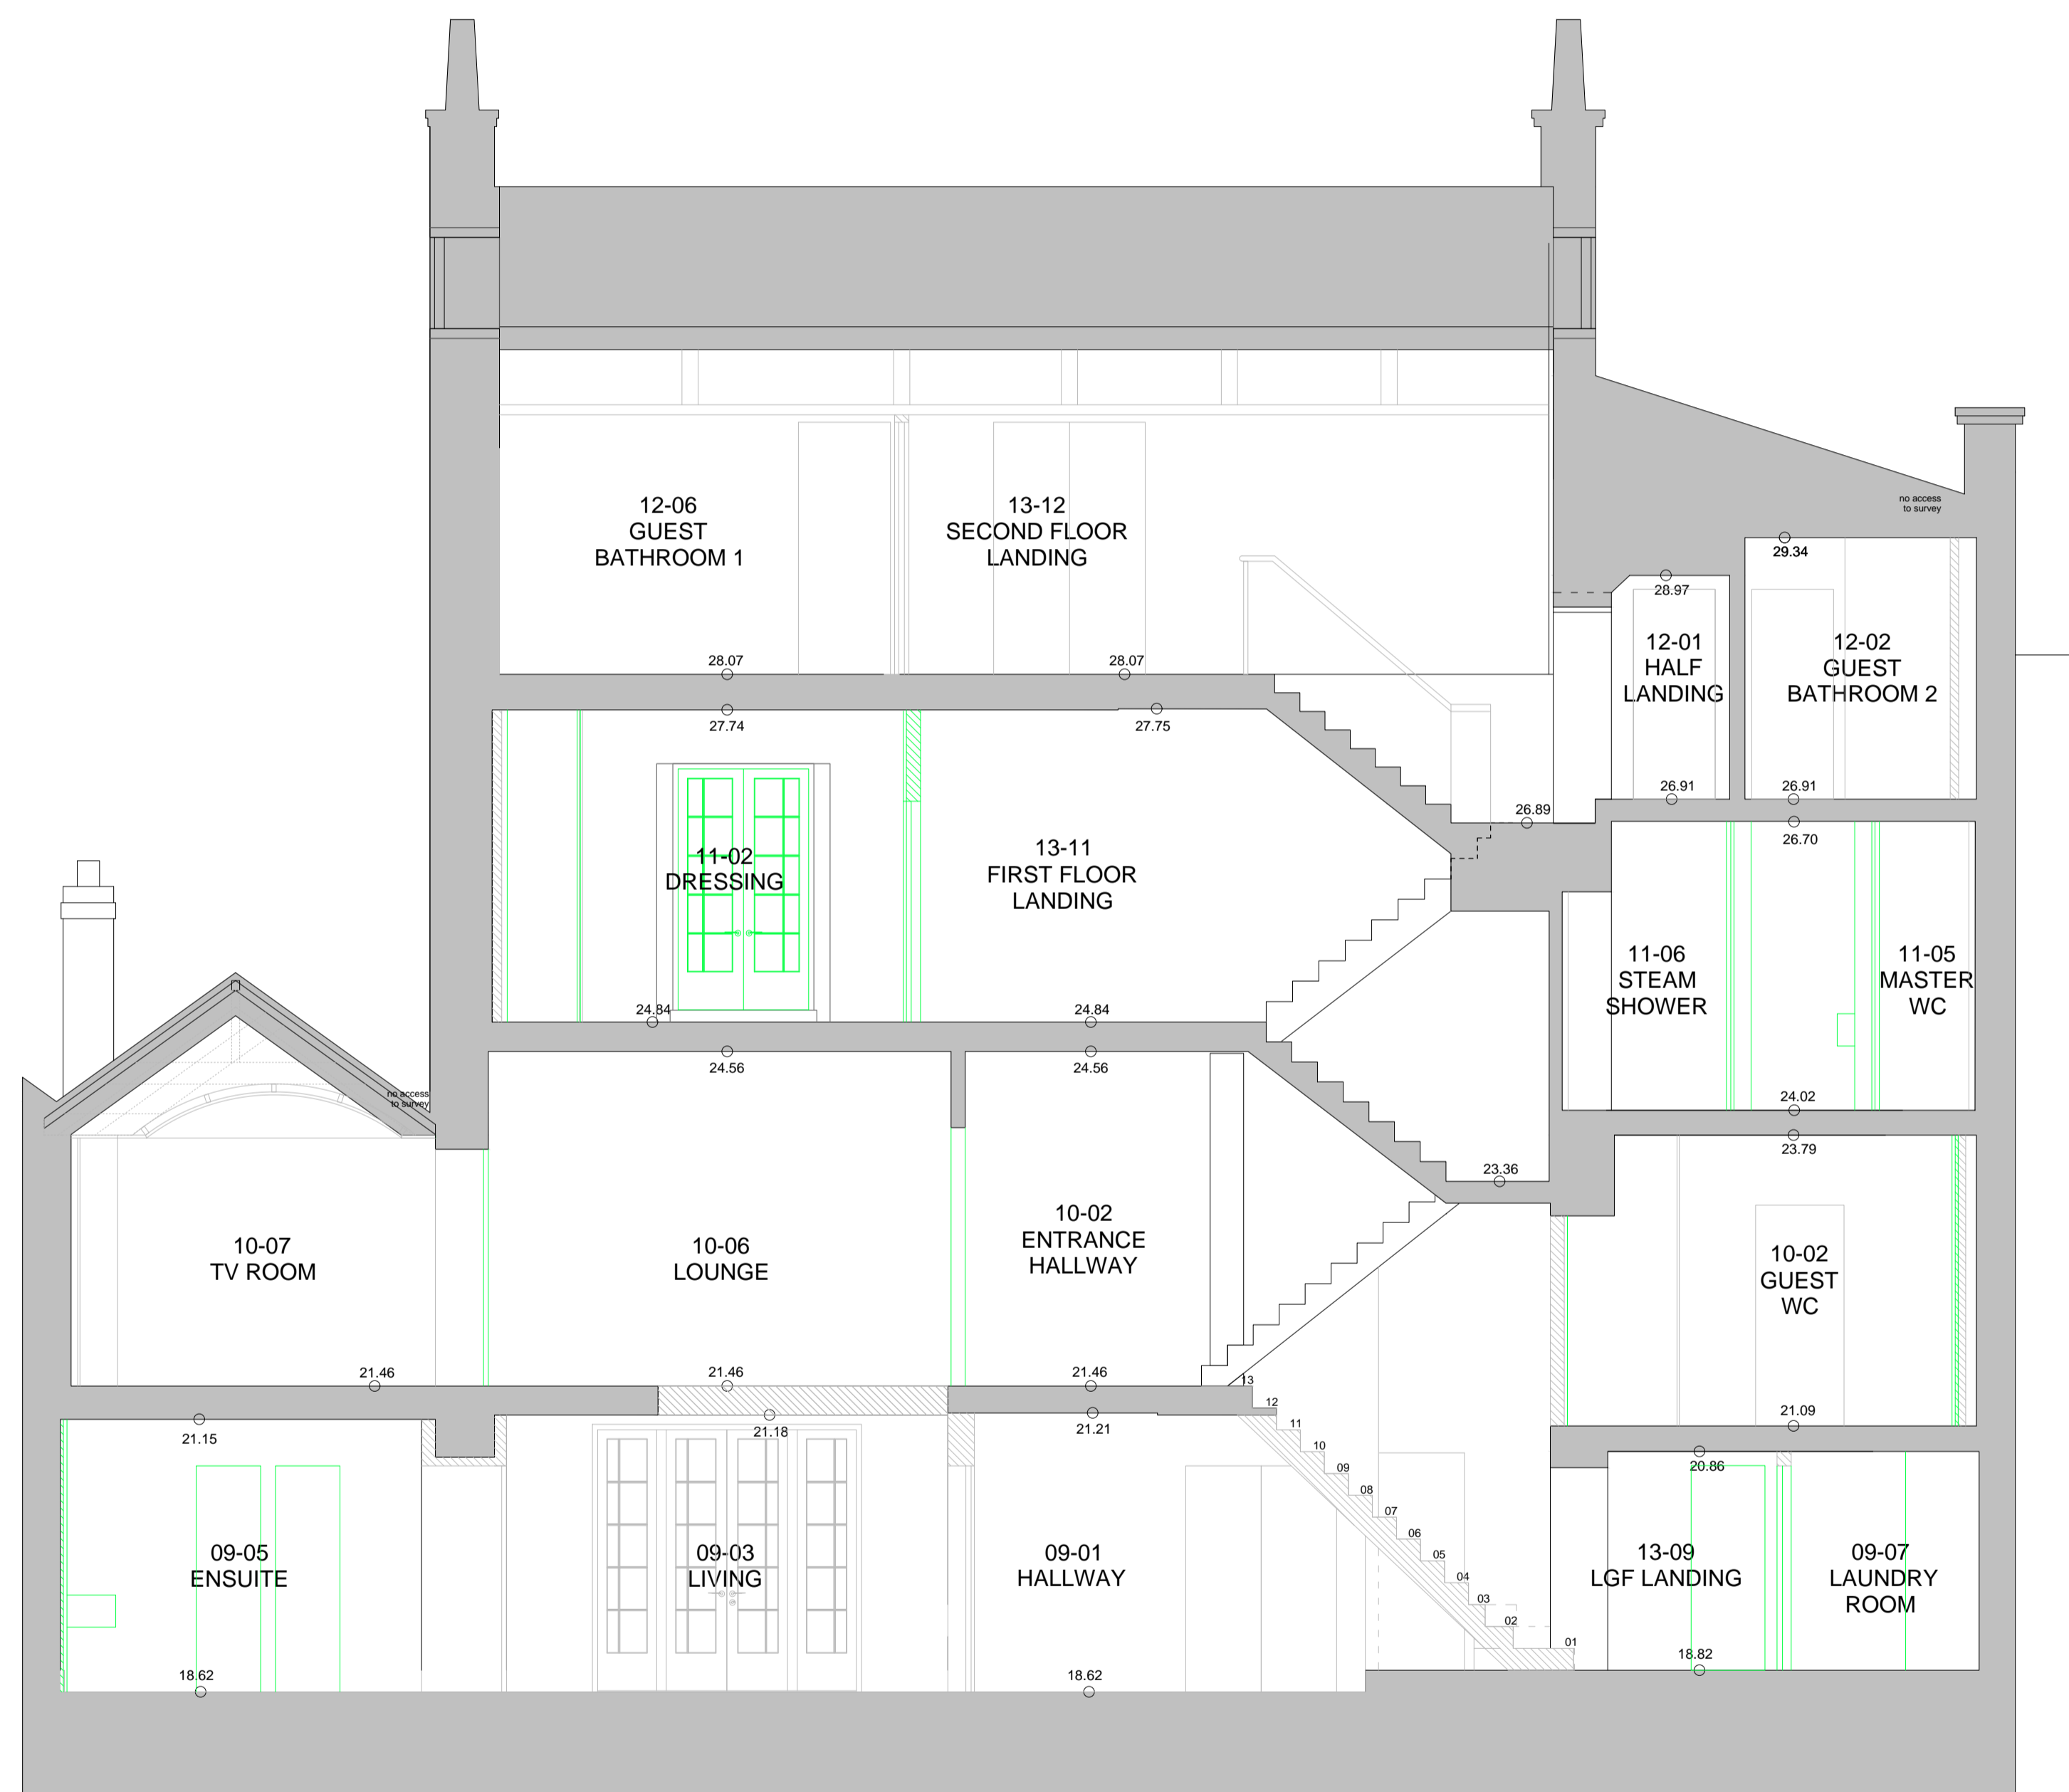


DO NOT SCALE FROM THIS DRAWING  
 DRAWING TO BE READ IN CONJUNCTION WITH ALL OTHER ARCHITECTS  
 AND ENGINEER'S CONTRACT DRAWING & SPECIFICATIONS.  
 ANY DISCREPANCIES MUST BE BROUGHT TO THE ATTENTION OF THE  
 ARCHITECT IMMEDIATELY.  
 THE CONTRACTOR MUST VERIFY ALL DIMENSIONS BY SITE  
 MEASUREMENT BEFORE ORDERING MATERIALS OR MANUFACTURING  
 COMPONENTS.  
 SUBSTITUTE MATERIALS & PRODUCTS TO THOSE NAMED WILL BE  
 ACCEPTABLE IF PROVEN TO BE OF EQUAL OR HIGHER PERFORMANCE  
 AND NOT IN CONFLICT WITH OTHER ELEMENTS.

NOTES  
 KEY:  
  
  
 Note:  
 For windows and doors please refer to schedules.



17.0m DATUM  
 0m 1m 2m 3m 4m 5m

SECTION G-G

REV DATE DESCRIPTION  
 A 30.11.18 For planning

FOR PLANNING

JOB TITLE  
 Keats Grove  
 Hampstead  
 DRAWING TITLE  
 Section GG  
 Proposed  
 JOB No: 546 DWG No: D116 REV: A  
 DRAWN BY: RFB SCALE (A4): 1:50 (1:100@A3) DATE: Oct18

**RICHARD GRIFFITHS ARCHITECTS**  
 5 Maidstone Mews, 72-76 Borough High Street, London SE1 1GN  
 T +44(0)20 7357 8788 | F +44(0)20 7403 7887  
 E admin@rgarchitects.com | www.rgarchitects.com