



Revisions

- 3 FFL 9.480
- 2 FFL 6.550
- 1 FFL 3.230
- G FFL 0.000
- B FFL -3.035

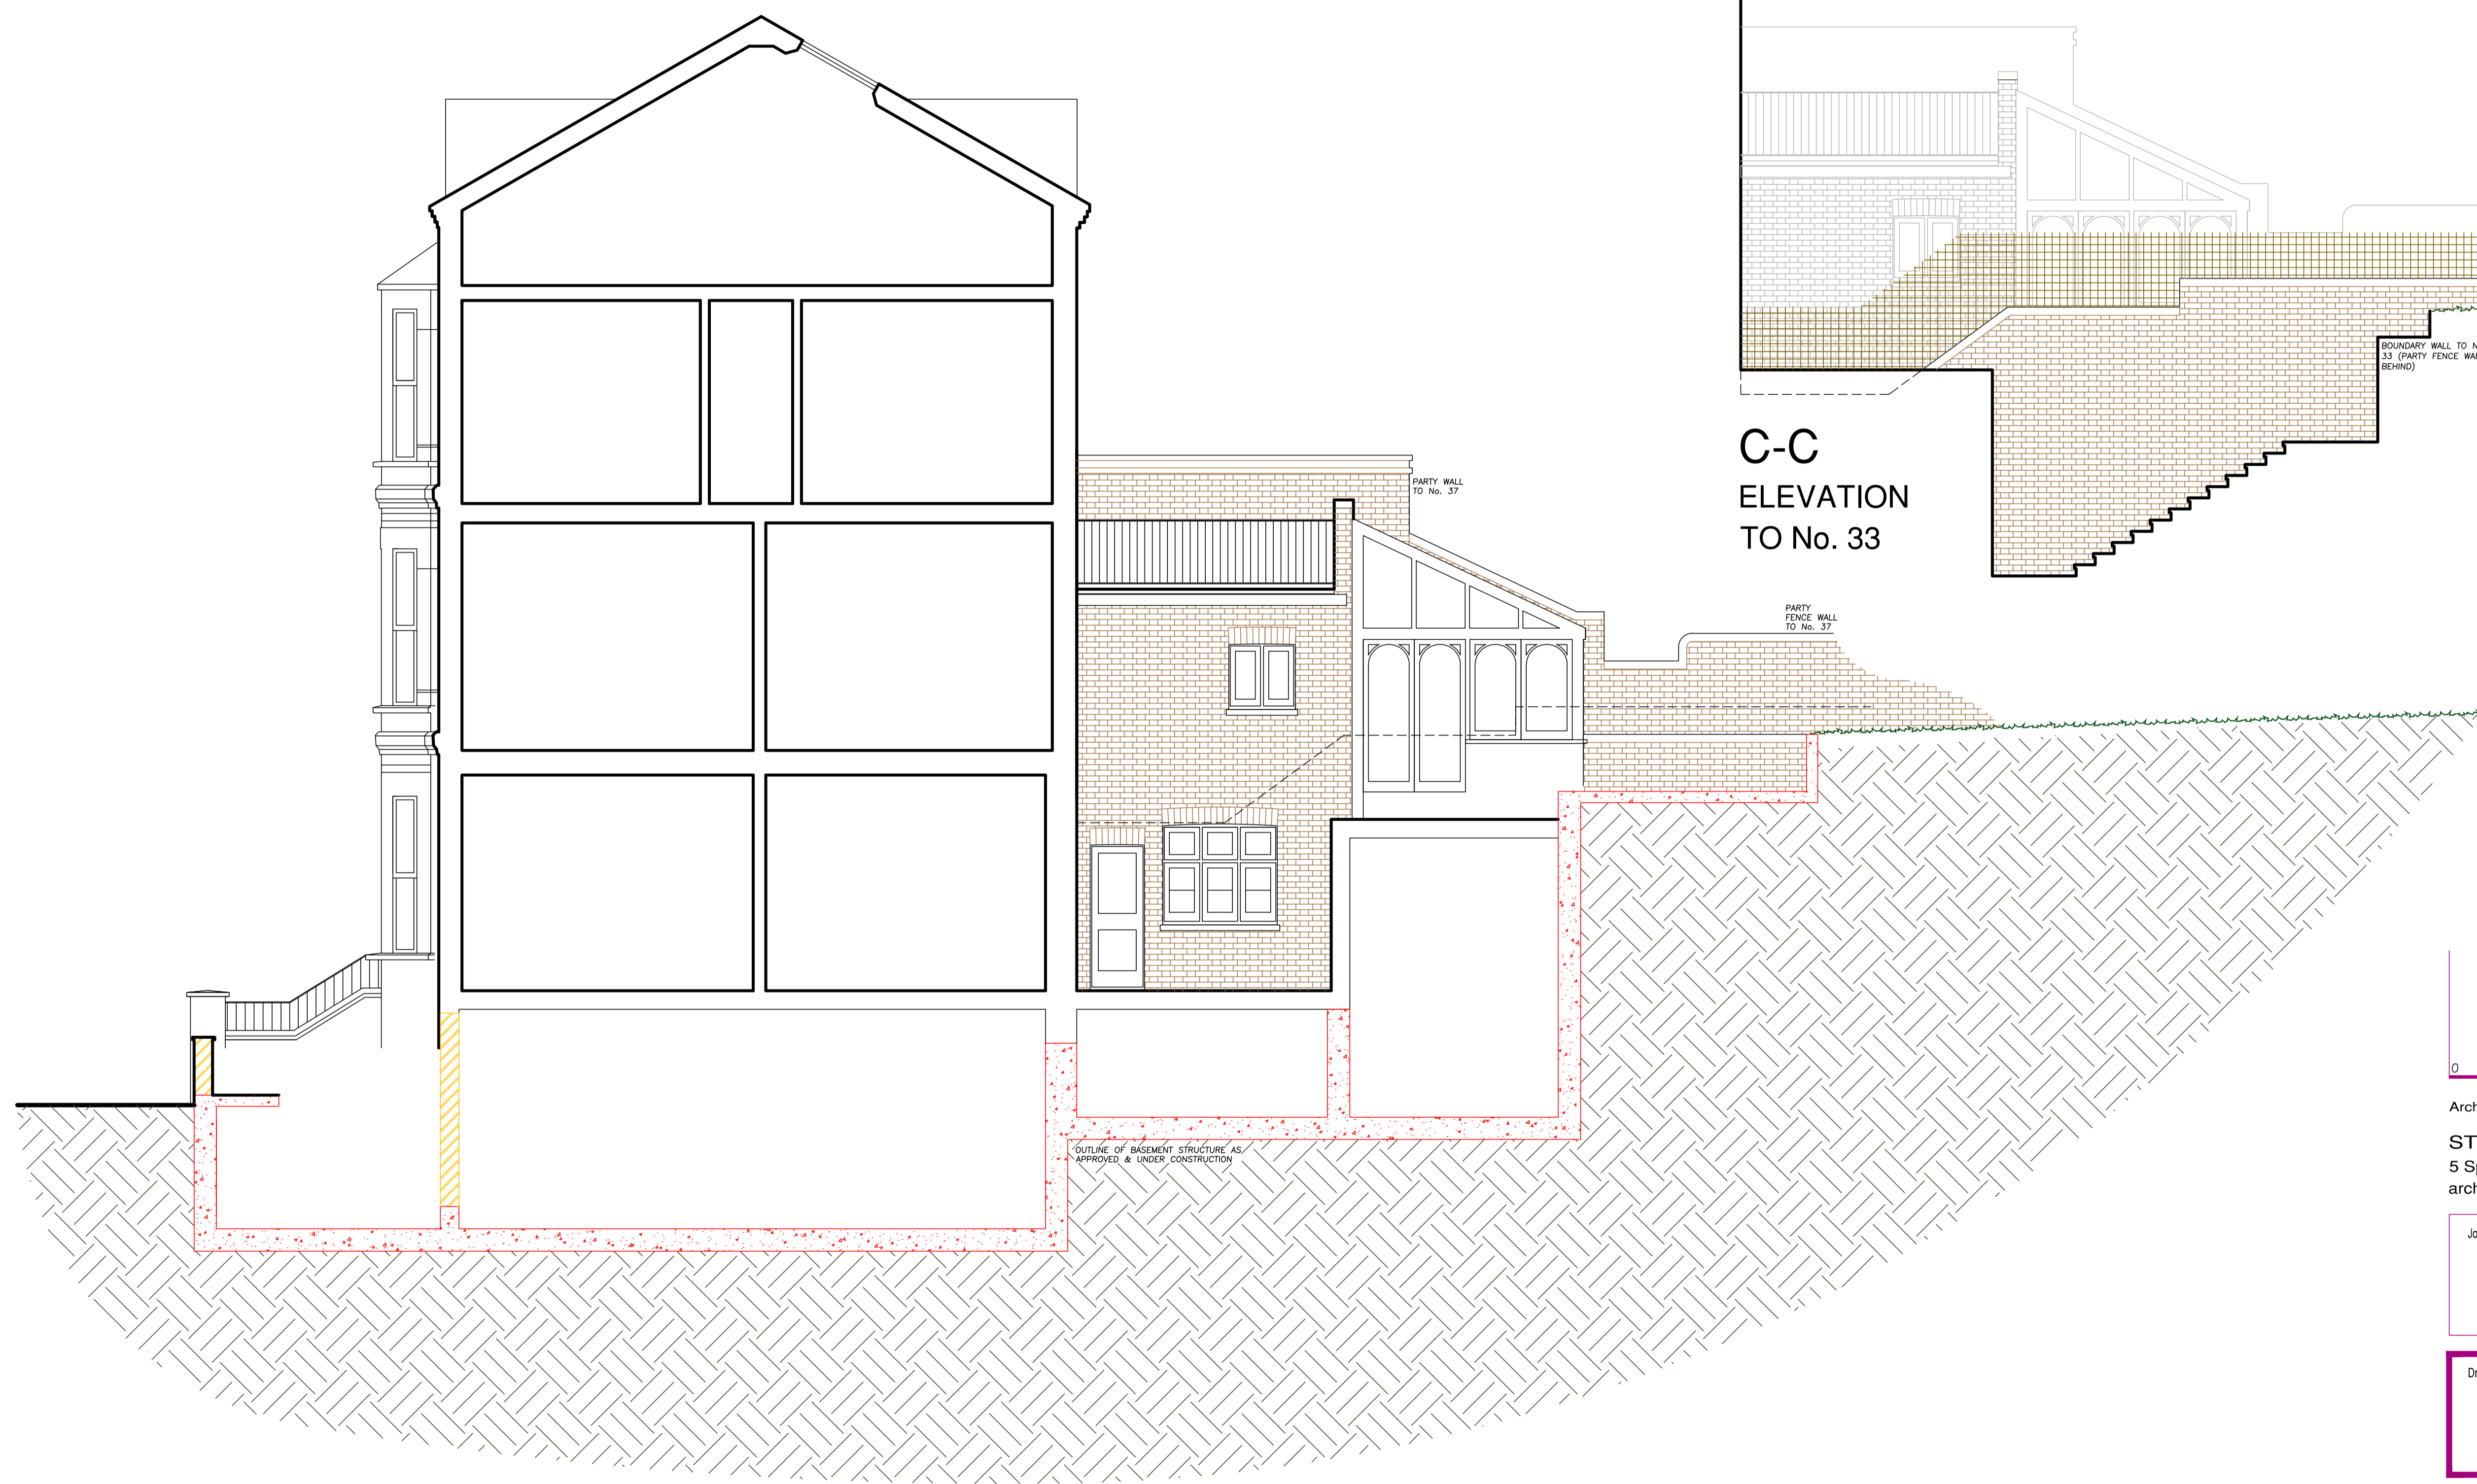

**C-C
ELEVATION
TO No. 33**

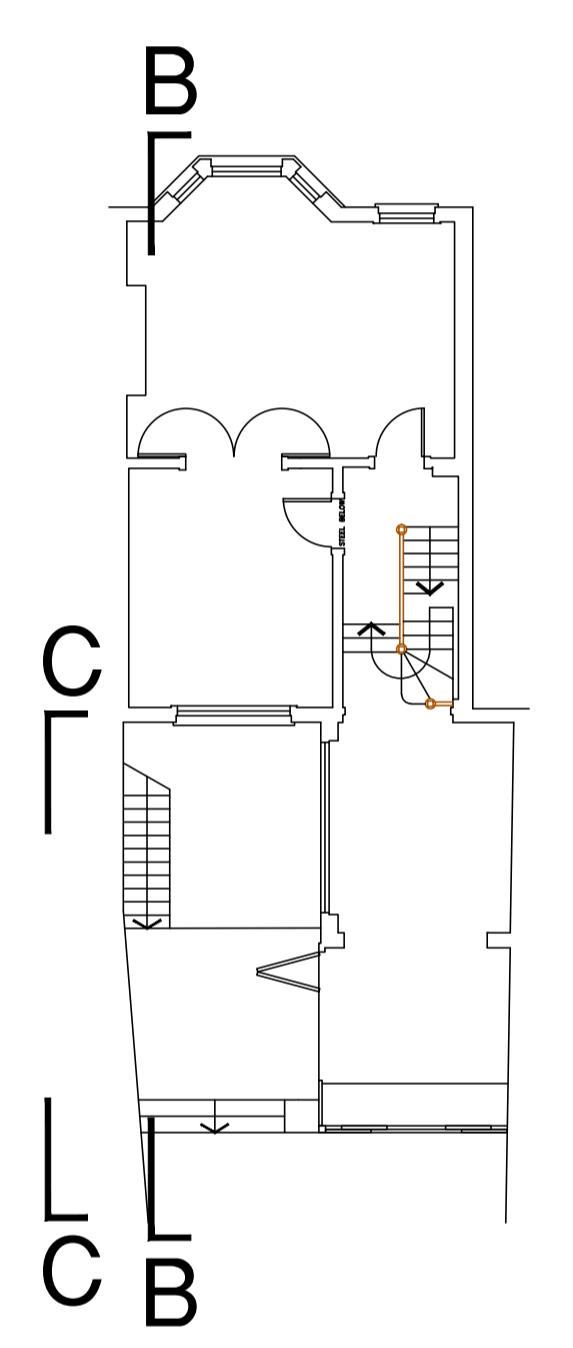

0 1 2 3 5m

Architecture and Design © Copyright
STEPHEN BRANDES ARCHITECTS
 5 Spedan Close Hampstead London NW3 7XF
 architects@brandes.co.uk Tel 020 7431 2225

Job Title
**35 SOUTH HILL PARK
 LONDON NW3**

Drawing Title
**COMPARATIVE SECTIONS
 B-B & C-C EXISTING**

SCALE 1:50 @ A1	CAD Information
DATE DEC 18	
DRAWN SB	
ISSUE PLANNING	

Job No. 570	Drawing No. COMP 015-1	Rev.
----------------	---------------------------	----------

OUTLINE OF BASEMENT STRUCTURE AS
 APPROVED & UNDER CONSTRUCTION

PARTY WALL
 TO No. 37

PARTY
 FENCE WALL
 TO No. 37

BOUNDARY WALL TO No.
 33 (PARTY FENCE WALL
 BEHIND)

WOODEN
 TRELLIS
 (HEAVILY
 OVERGROWN
 WITH IVY)