



Revisions

- 3 FFL 9.480
- 2 FFL 6.550
- 1 FFL 3.230
- G FFL 0.000
- B FFL -3.035

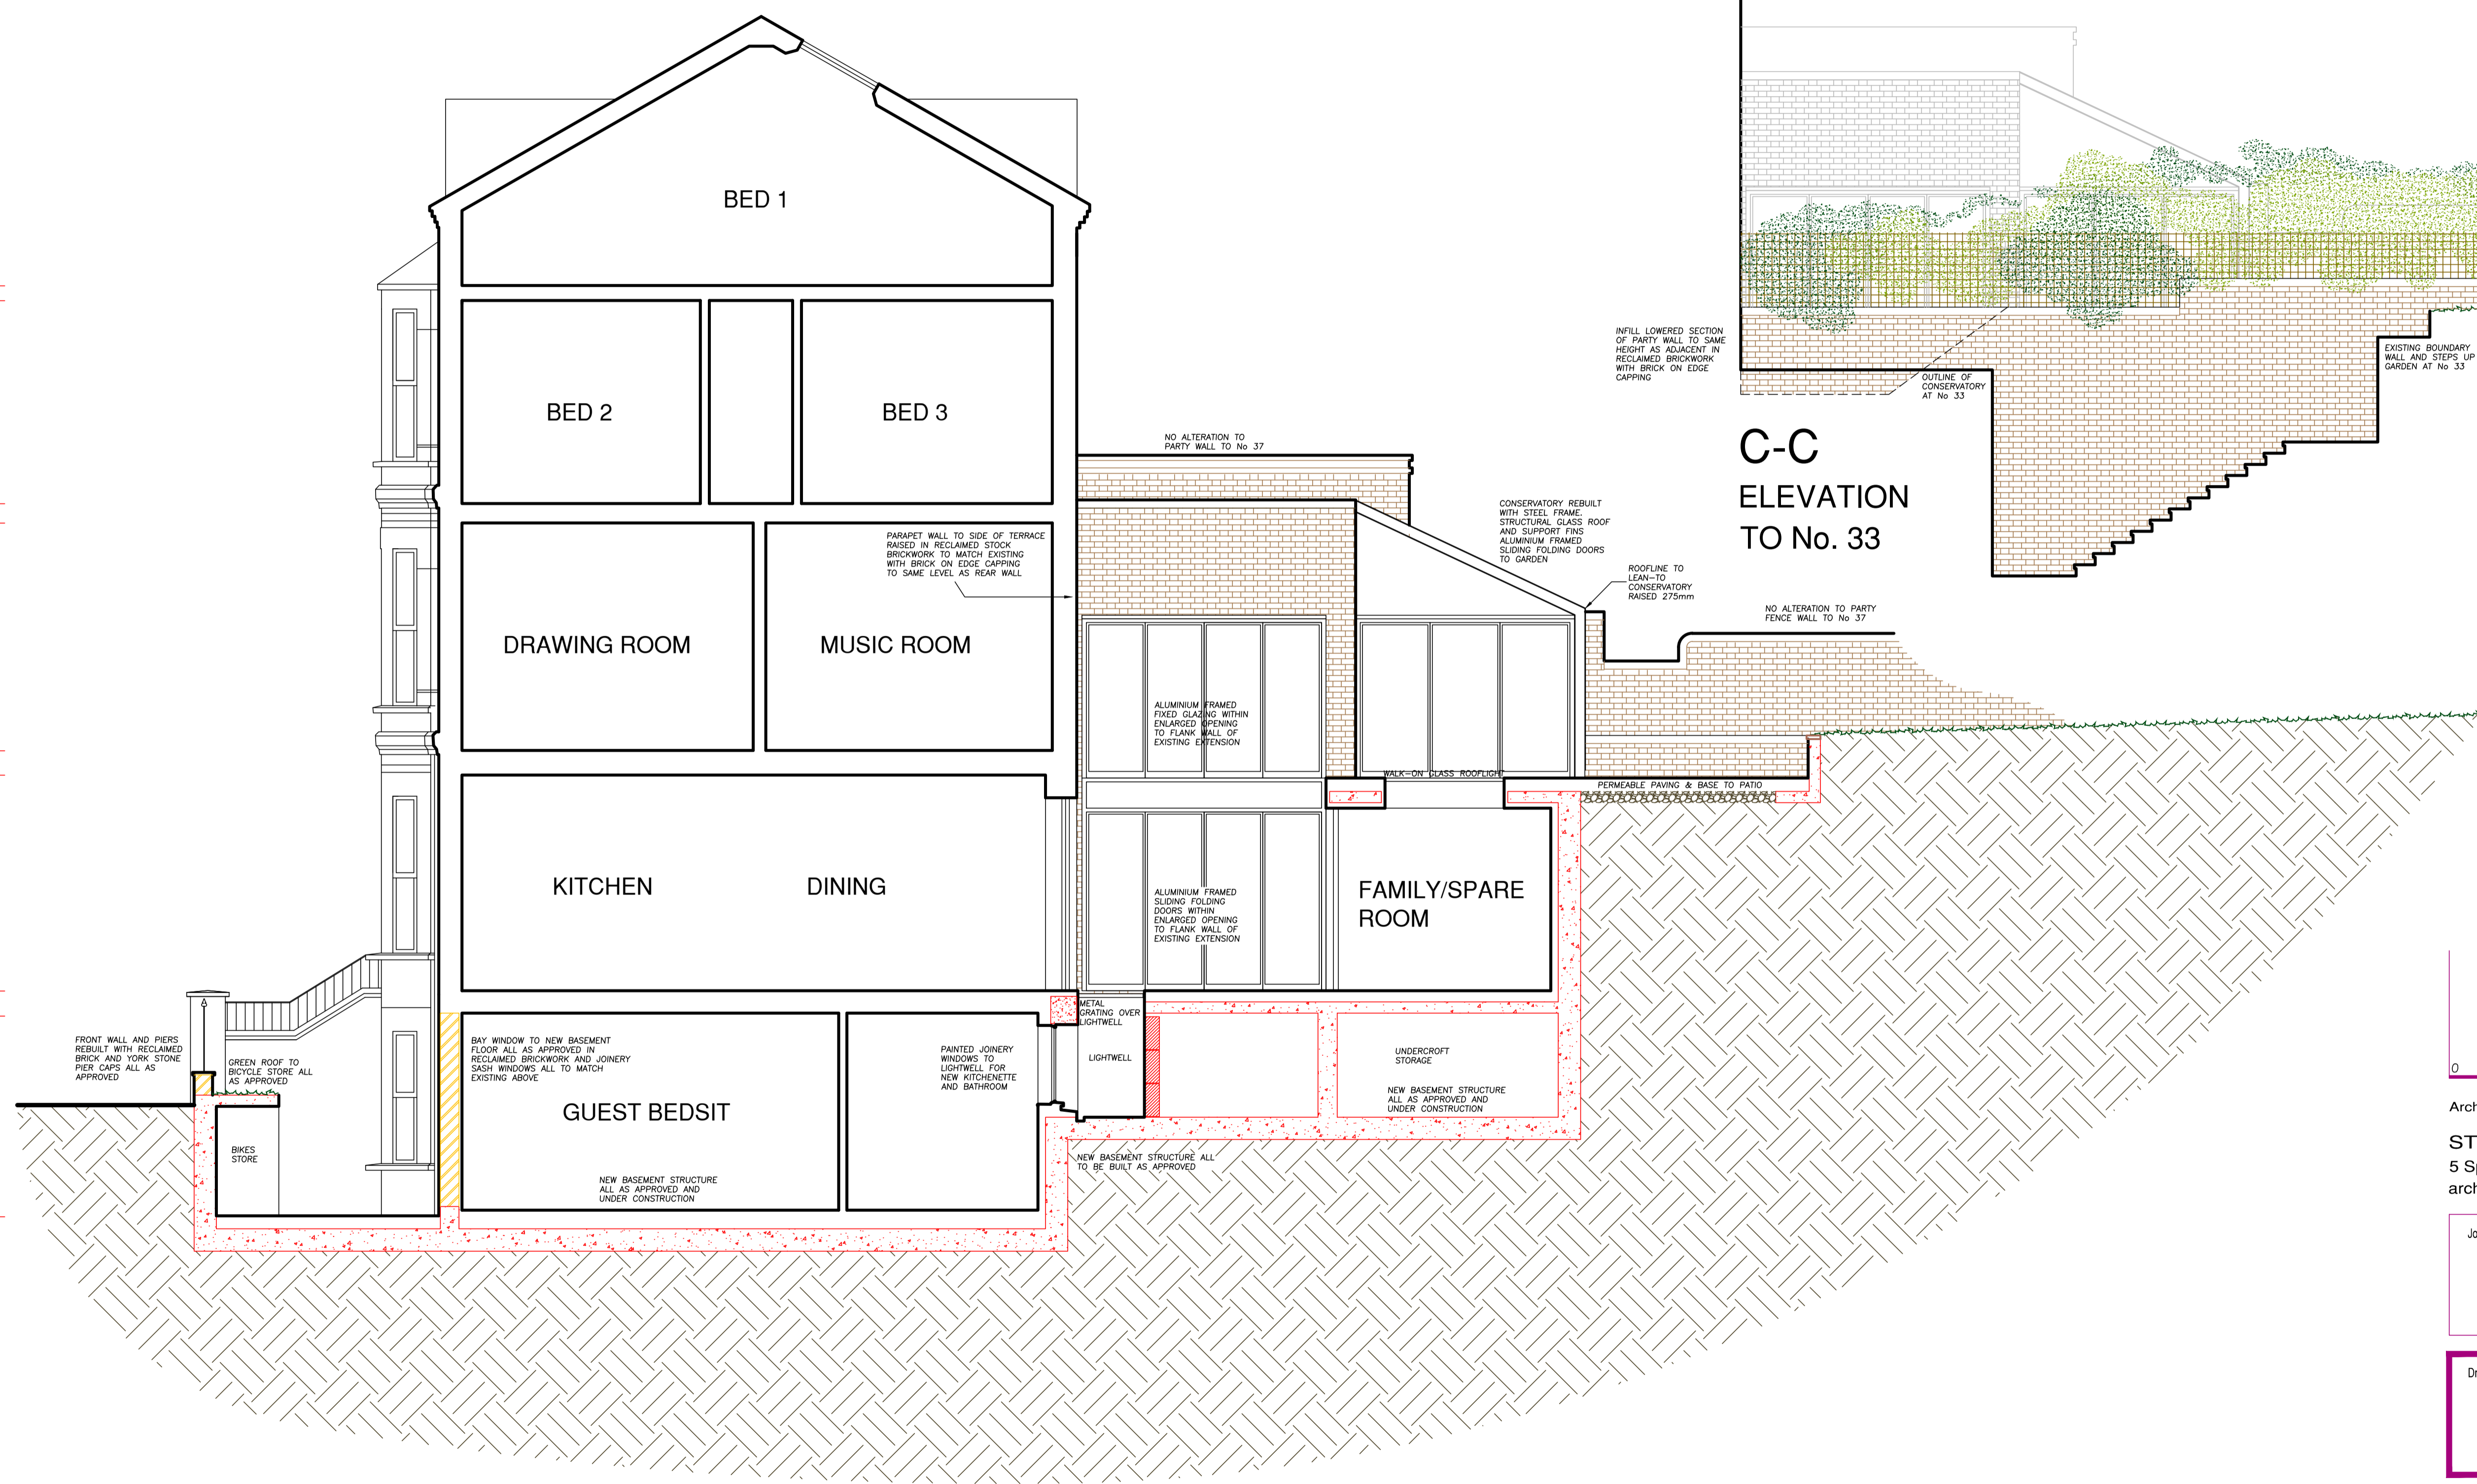

**C-C  
ELEVATION  
TO No. 33**

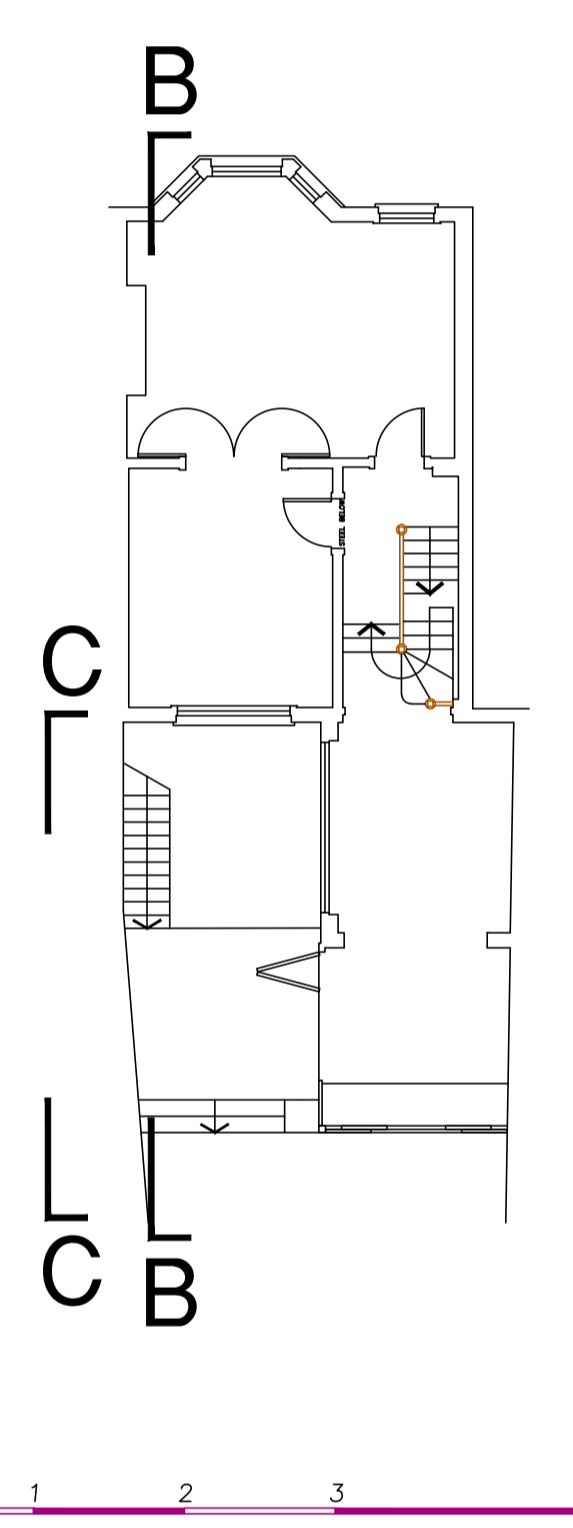

Architecture and Design © Copyright  
**STEPHEN BRANDES ARCHITECTS**  
 5 Spedan Close Hampstead London NW3 7XF  
 architects@brandes.co.uk Tel 020 7431 2225

Job Title  
**35 SOUTH HILL PARK  
 LONDON NW3**

Drawing Title  
**COMPARATIVE SECTIONS  
 B-B & C-C PROPOSED**

SCALE 1:50 @ A1	CAD Information
DATE DEC 18	
DRAWN SB	
ISSUE PLANNING	

Job No.	Drawing No.	Rev.
570	COMP 015-2	