


Revisions

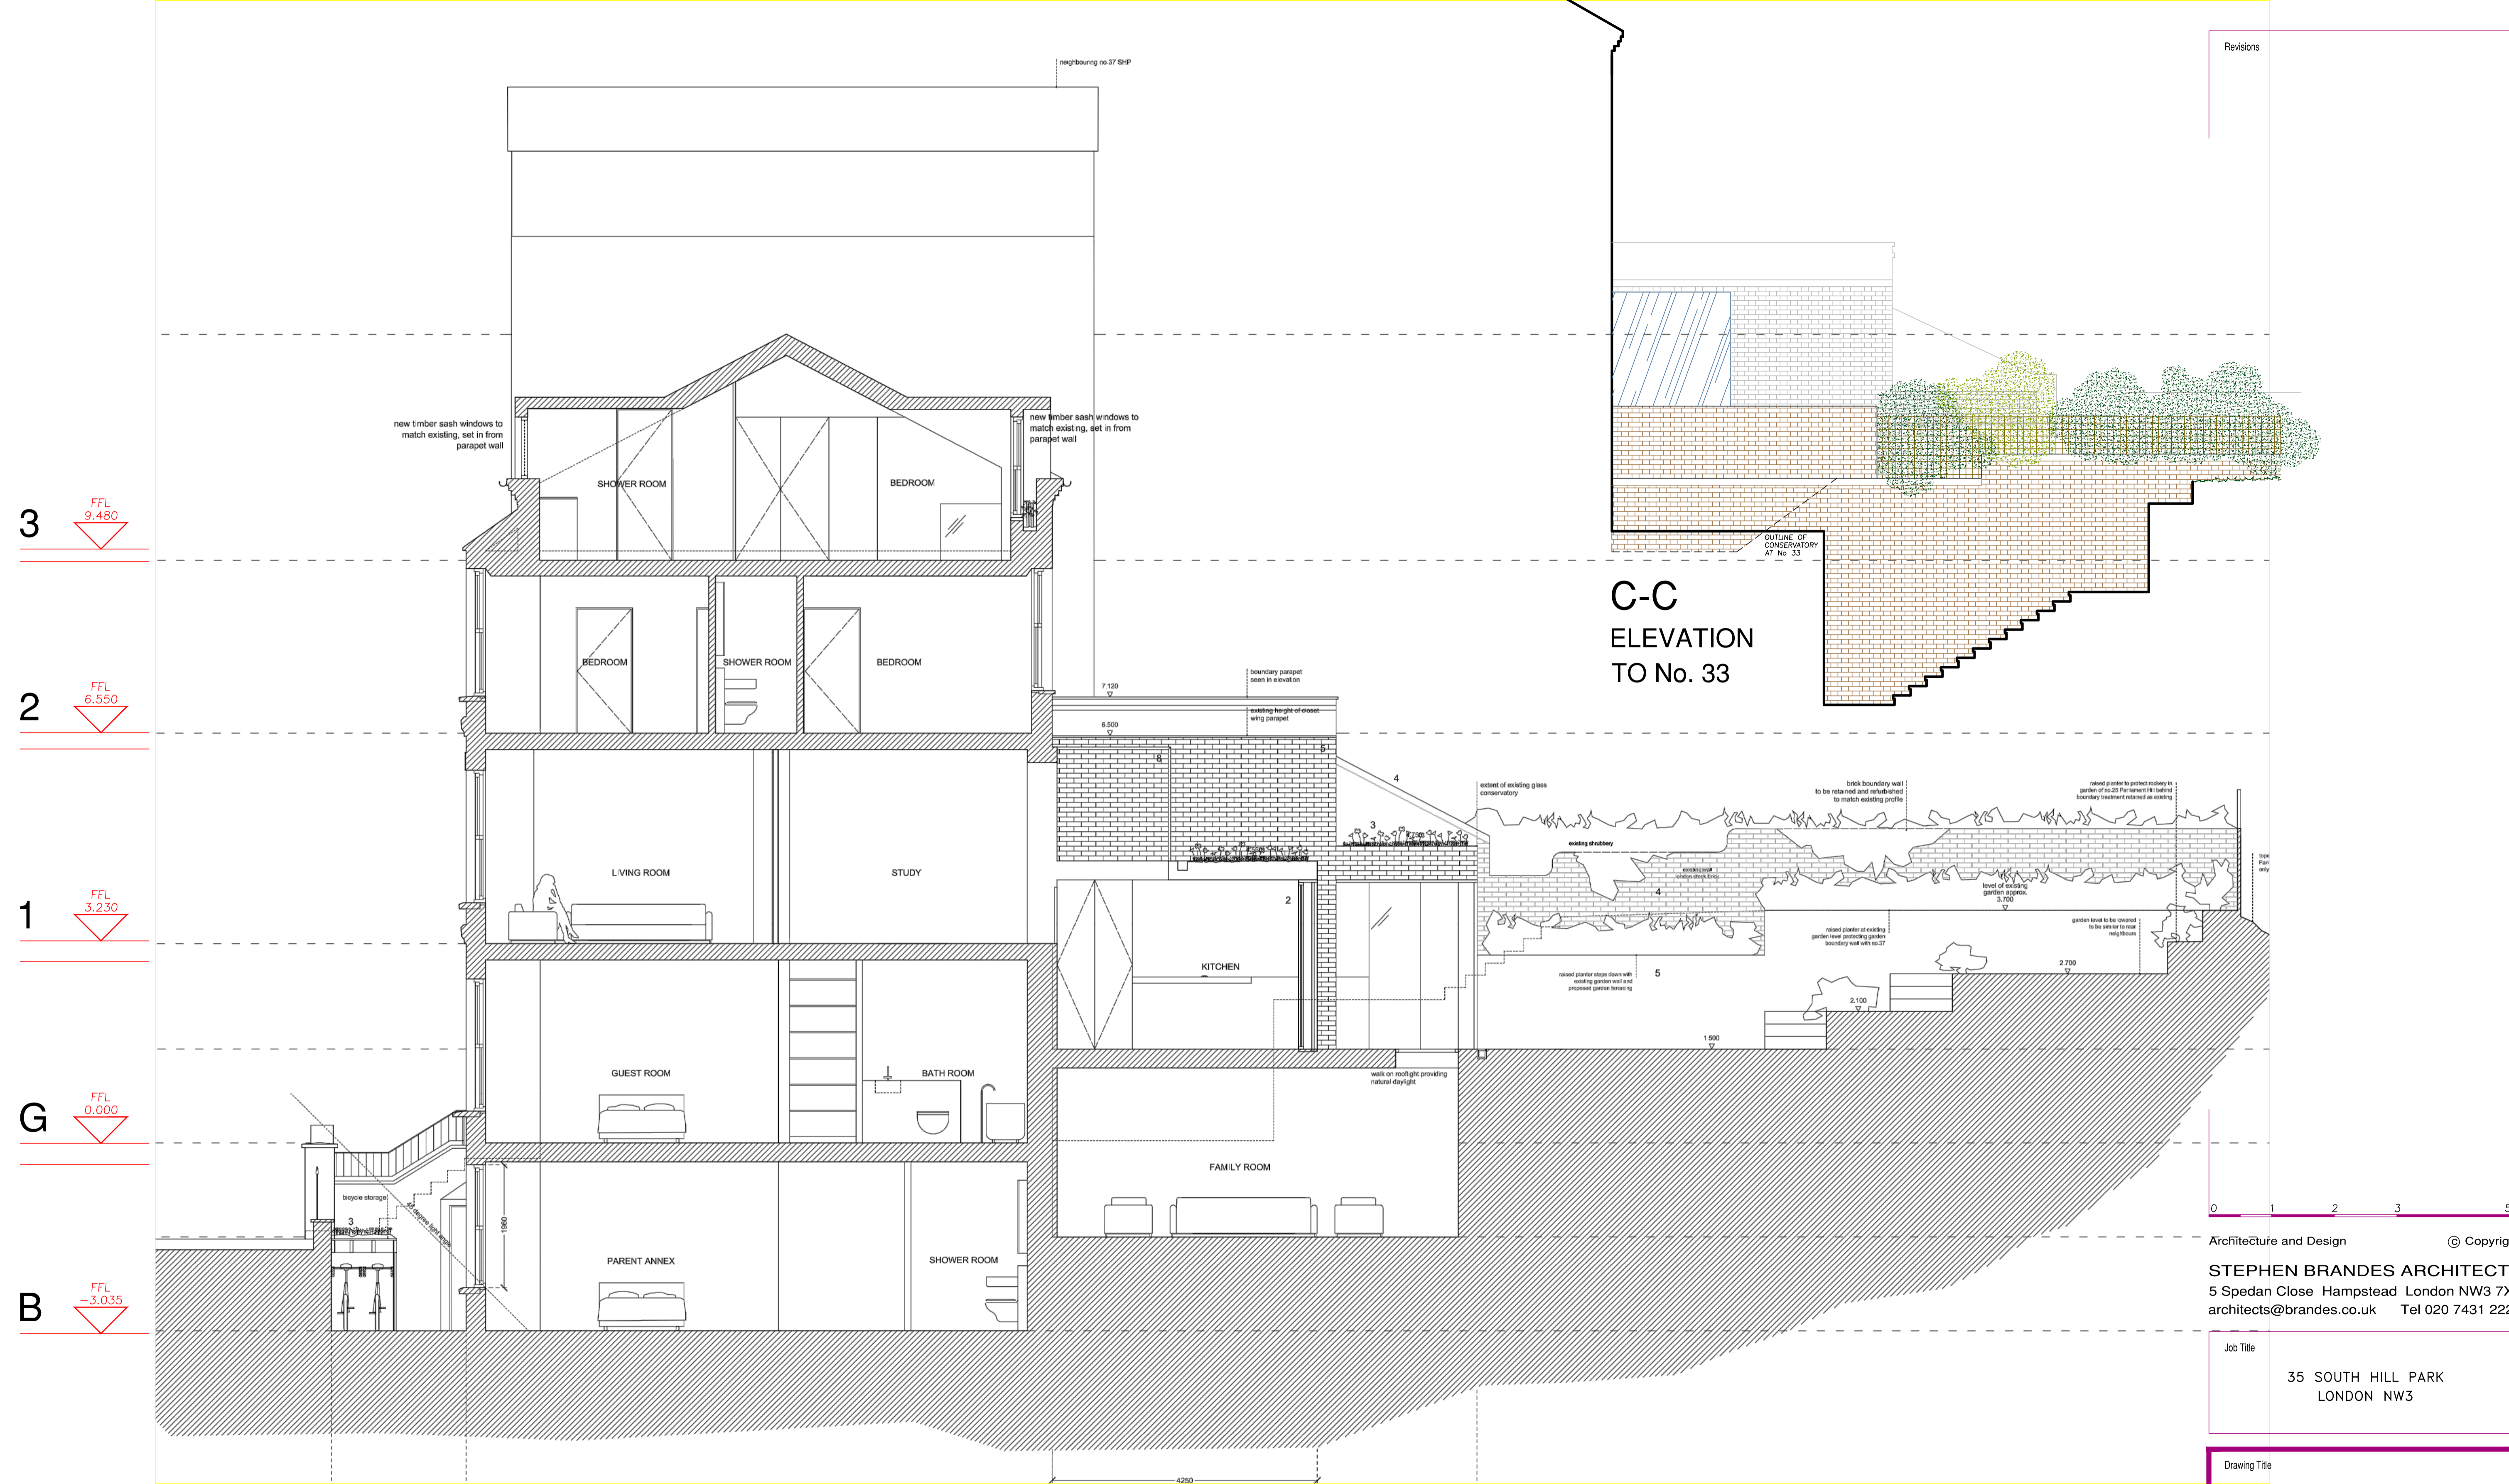

C-C ELEVATION TO No. 33

Architecture and Design © Copyright
STEPHEN BRANDES ARCHITECTS
 5 Spedan Close Hampstead London NW3 7XF
 architects@brandes.co.uk Tel 020 7431 2225

Job Title
**35 SOUTH HILL PARK
 LONDON NW3**

Drawing Title
**COMPARATIVE SECTIONS
 B-B & C-C APPROVED**

SCALE	1:50 @ A1	CAD Information
DATE	DEC 18	
DRAWN	SB	
ISSUE	PLANNING	

Job No.	Drawing No.	Rev.
570	COMP 015-3	