

NOTES

1. THIS DRAWING IS TO BE READ IN CONJUNCTION WITH ALL RELEVANT ENGINEERS, ARCHITECTS AND SPECIALISTS DRAWINGS AND THE SPECIFICATION.
2. DO NOT SCALE FROM THIS DRAWING MANUALLY OR ELECTRONICALLY. WRITTEN PERMISSION MUST BE OBTAINED FROM MLM PRIOR TO SCALING ELECTRONICALLY OR USING THIS ELECTRONIC FILE.

CONSTRUCTION (DESIGN AND MANAGEMENT) REGULATIONS 2015

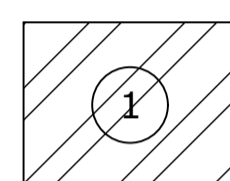
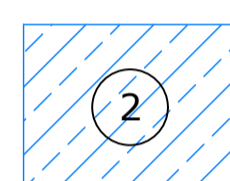
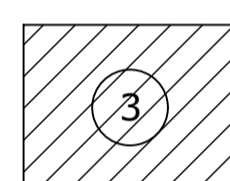
DESIGNERS HAZARD INFORMATION FOR CONSTRUCTION

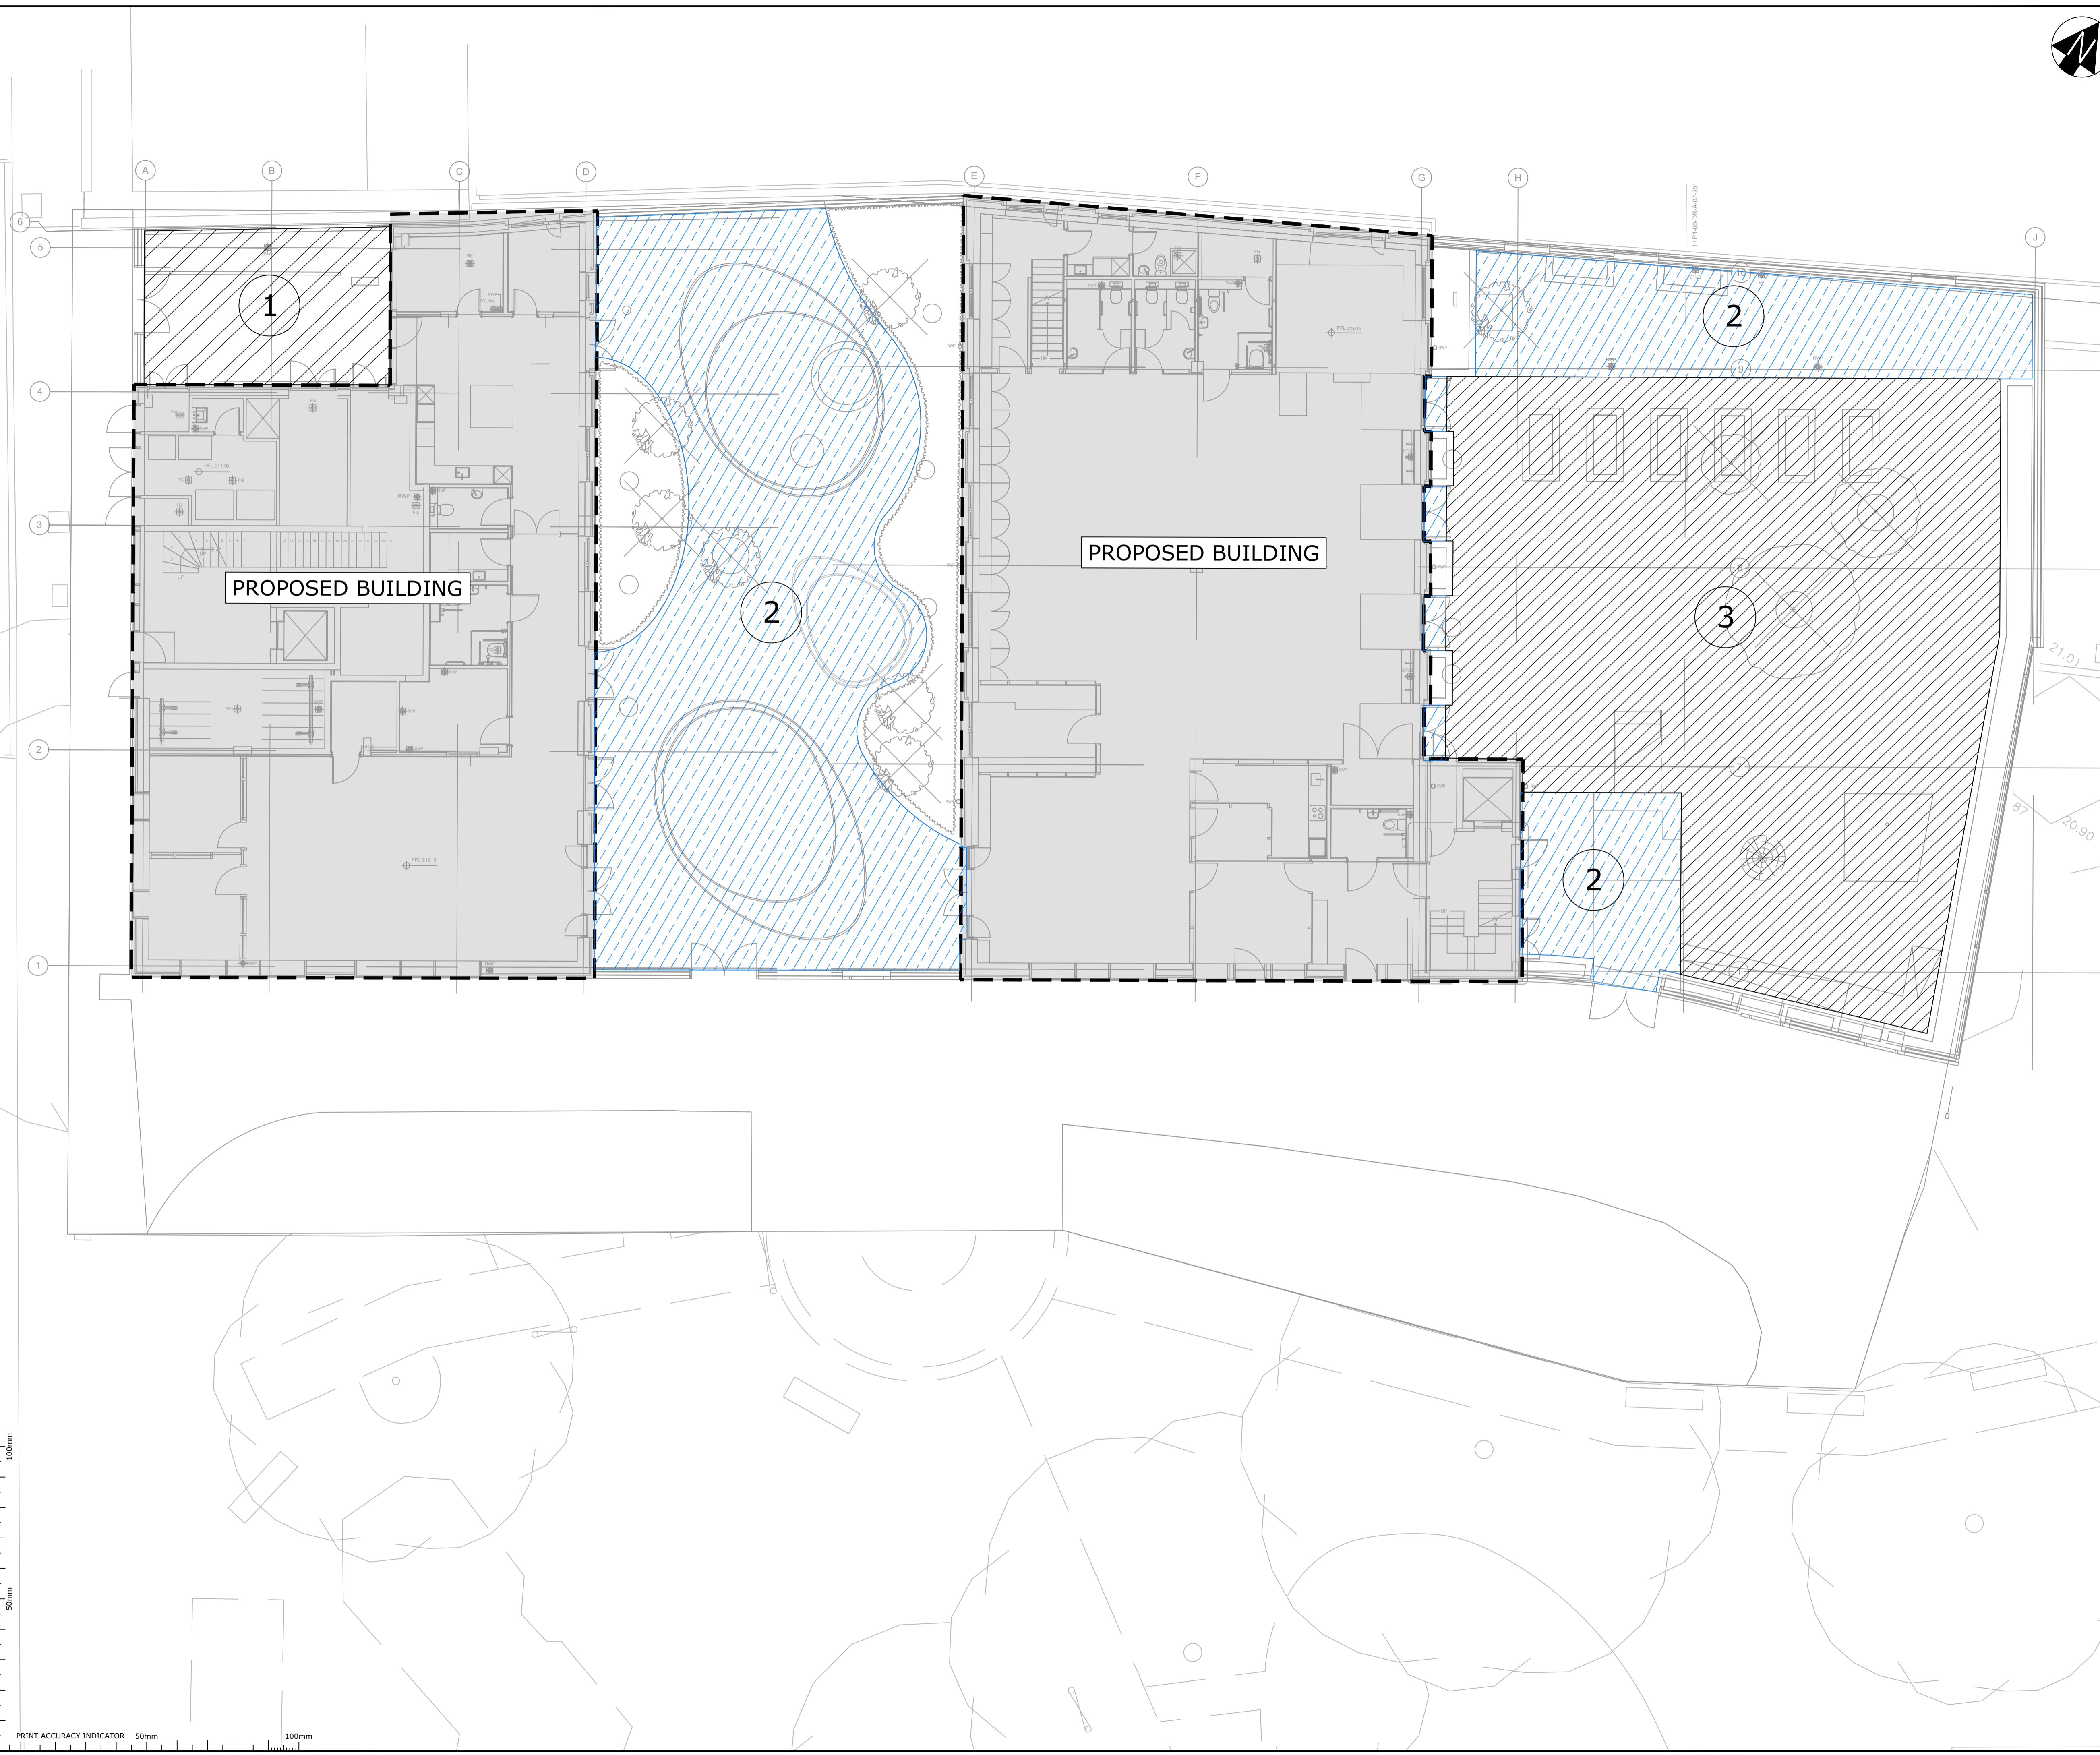
- IF YOU DO NOT FULLY UNDERSTAND THE RISKS INVOLVED DURING THE CONSTRUCTION OF THE ITEMS INDICATED ON THIS DRAWING ASK YOUR MANAGER, HEALTH & SAFETY ADVISOR OR A MEMBER OF THE DESIGN TEAM BEFORE PROCEEDING.
- SERVICES TO BE LOCATED
- MANUAL LIFTING/HANDLING
- HOT MATERIAL WORKING
- CUTTING/ DUST
- LIVE SEWER FLOWS/ LEPTOSPIROSIS
- DEEP EXCAVATIONS, COLLAPSE/ FALLING
- LIVE TRAFFIC FLOWS

ALL WORKS TO BE CARRIED OUT BY SUITABLY TRAINED OPERATIVES PROVIDED WITH CORRECT PPE.

THE ABOVE NOTES REFER SPECIFICALLY TO THE INFORMATION SHOWN ON THIS DRAWING. REFER TO THE HEALTH AND SAFETY PLAN FOR FURTHER INFORMATION.

LEGEND

-  1 BLACK MACADAM
-  2 POROUS BLACK MACADAM
-  3 WETPOUR SAFETY SURFACE



C01	04.12.2018	ISSUED FOR CONSTRUCTION	CC	JL	JL
REV	DATE	REVISION	MADE	CHK	APP

CONSTRUCTION

SUITABILITY DESCRIPTION



3rd Floor Eldon House,
2 Eldon Street,
London EC2M 7LS
Tel: 020 7422 7800
Website: www.mlmgroupp.com

CLIENT
NEILCOTT CONSTRUCTION LTD

PROJECT
CENTRAL SOMERS TOWN - PLOT 1

DRAWING TITLE
EXTERNAL WORKS LAYOUT

DRAWN/DESIGN	CC	MLM REF	STATUS	REVISION
SCALE	1:100 @A1	668831	-	C01
PROJECT	ORIGINATOR	VOLUME/ SYSTEM/ LOCATIONS	LEVELS & TYPE	ROLE NUMBER
668831- MLM - 01 - XX -DR- D -0150				

