



Figured dimensions only are to be taken from this drawing. All dimensions are to be checked on site before any work is put in hand. If in doubt, ask.
All SHH drawings to be read in conjunction with relevant SHH Finishes, Schedules, Lighting & Inventory schedules. Any discrepancies to be highlighted to SHH prior to procurement and in good time.
Copyright © Spence Horns Hoger Limited 2018. Registered in England & Wales. Registered No. 331 9615. SHH is the trading name of Spence Horns Hoger Limited.

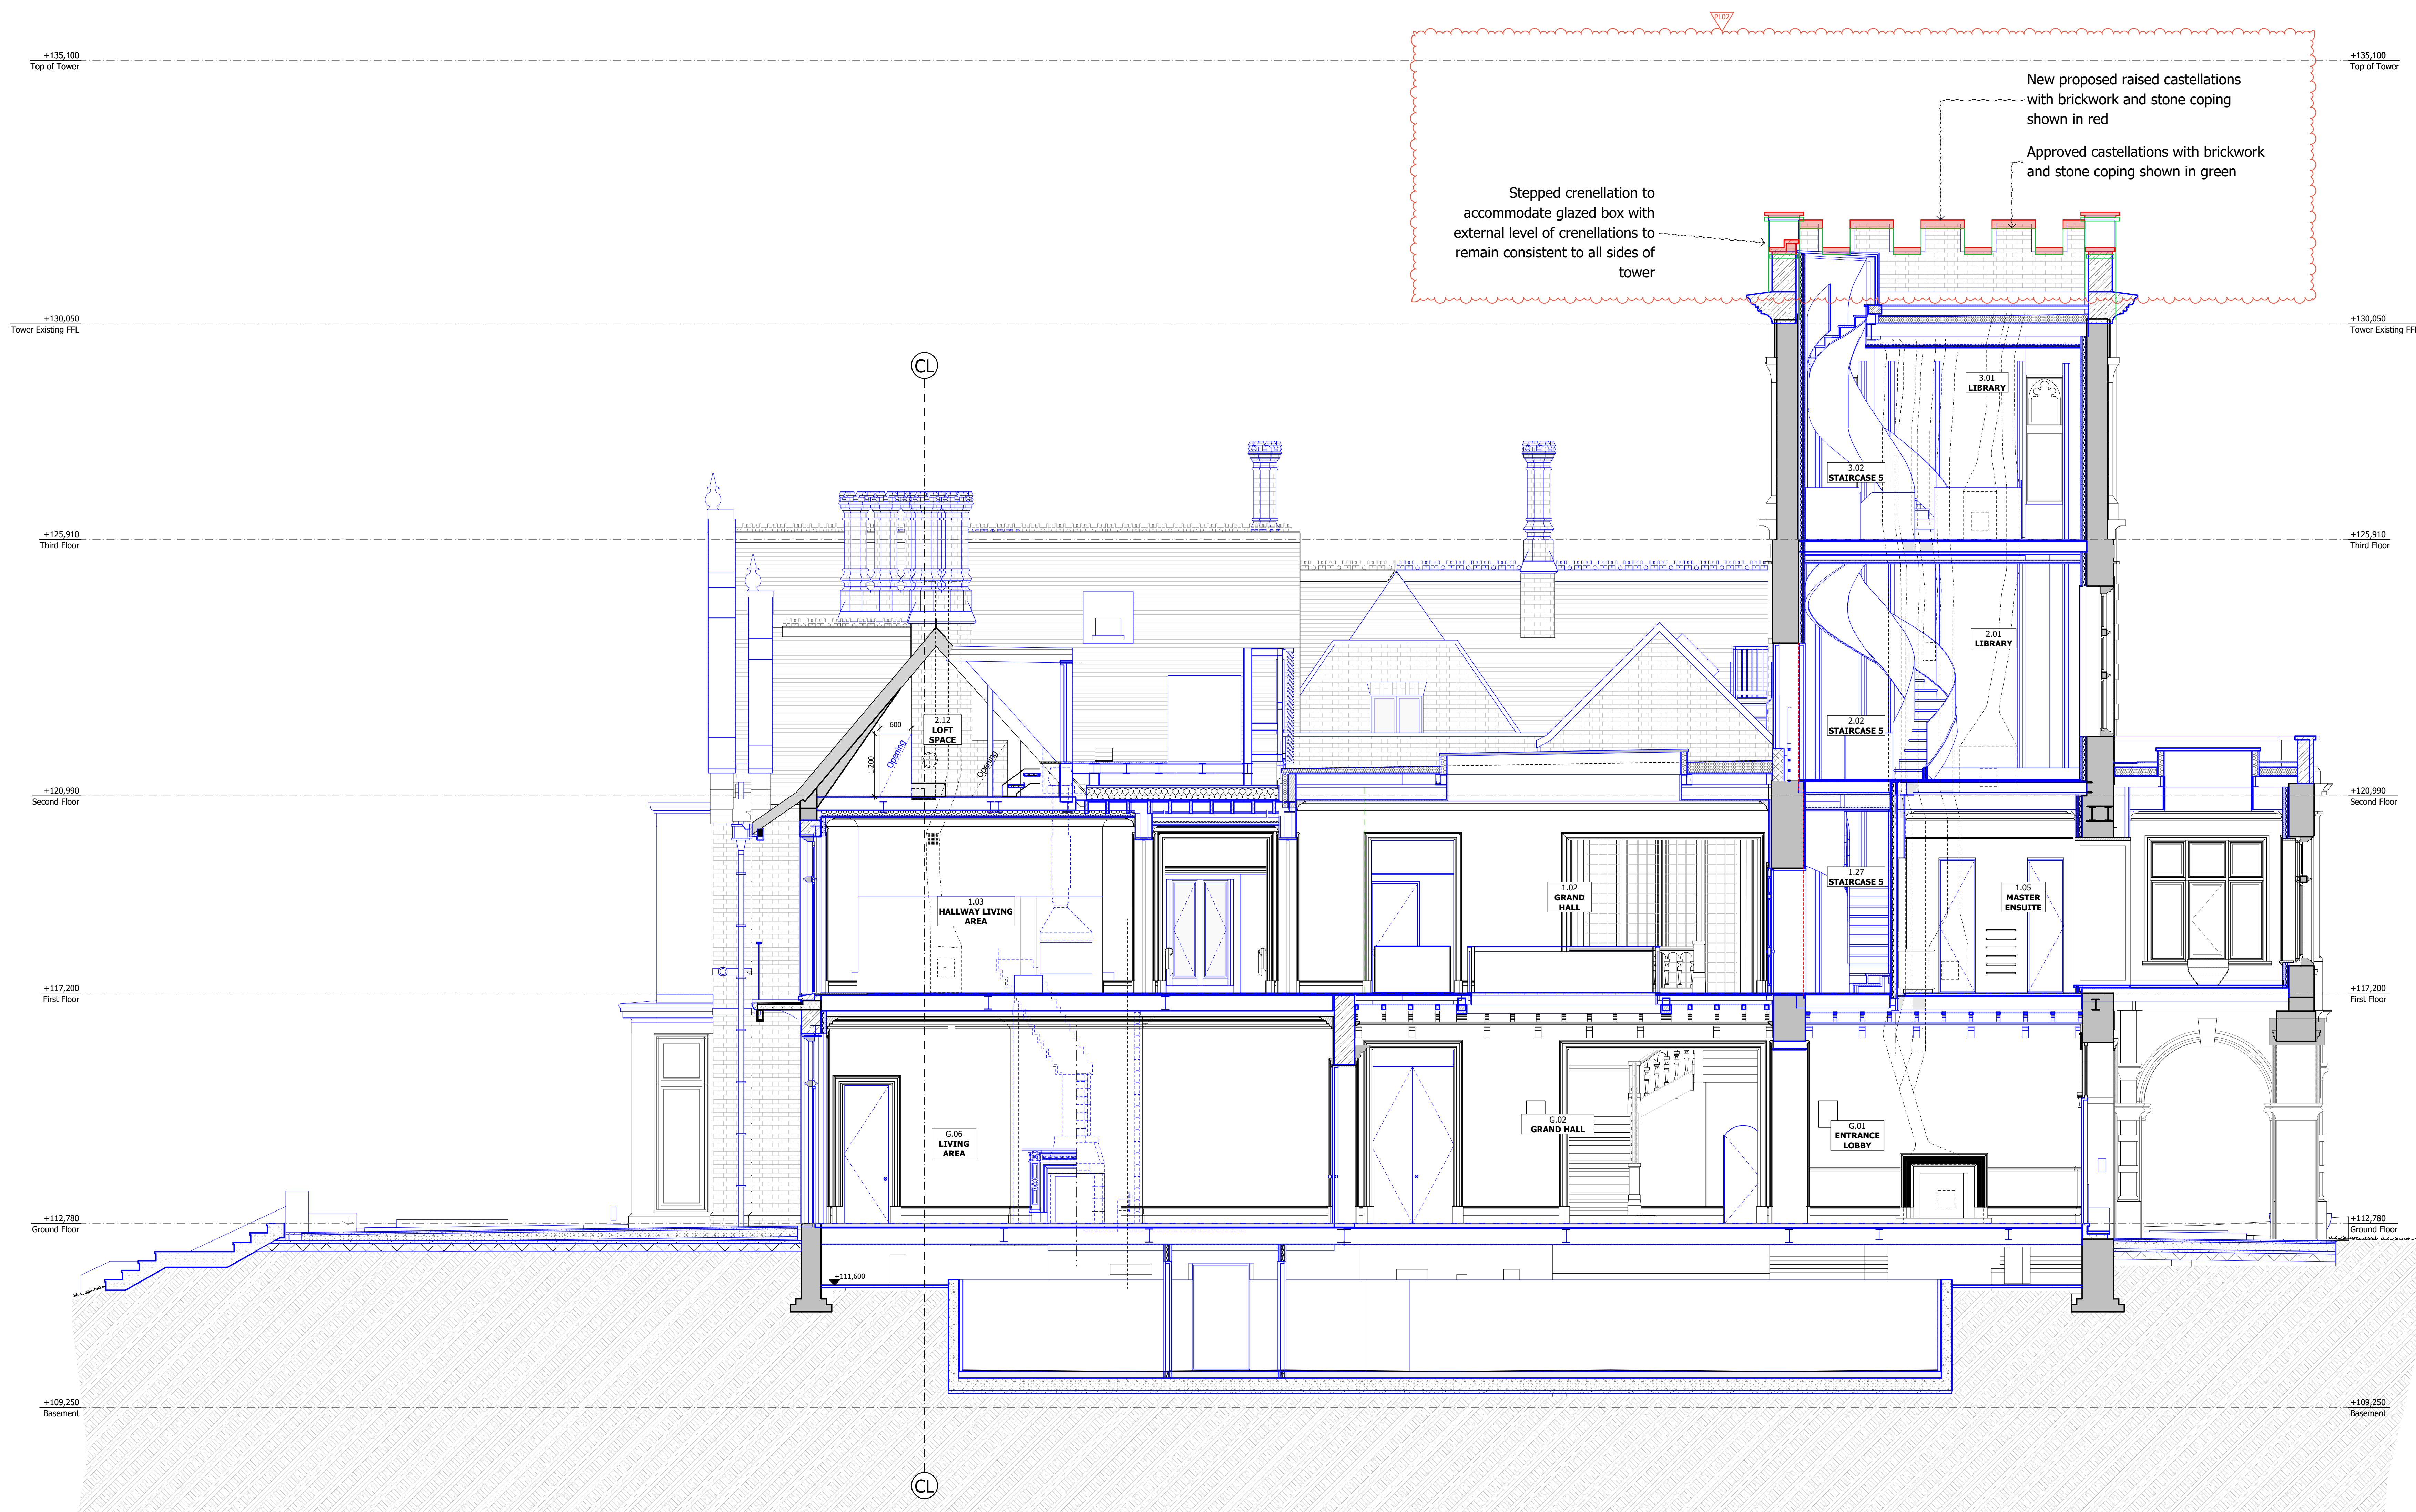

Legends & Notes:



Rev	Date	Descriptor	Auth
PL02	07.01.19	NON MATERIAL AMENDMENT	ZS
PL01	18.01.18	Planning Condition Approval	CK

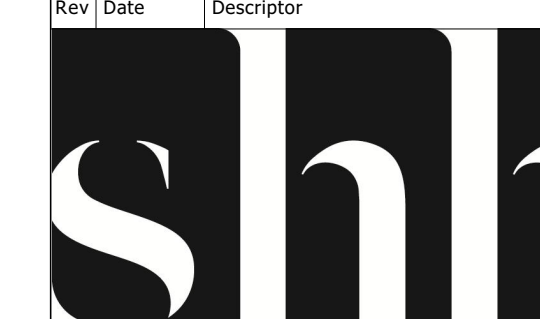

RIBA # MEMBER
1 Vauxhall Place, Brompton Park
HammerSmith, London W8 5PL
Phone: +44 (0) 20 8690 4171 Email: info@shh.co.uk
shh.co.uk

Athlone House
Hampstead Lane
London
Client:
Private Client
Drawing Title:
(817) Tower Planning Amendment 2019.01.07

BB Cross Section
Project Number/DWG number/Revision: (817)AH-321_PL02