


DO NOT SCALE FROM THIS DRAWING
EXCEPT FOR PLANNING PURPOSES ONLY
Copyright reserved


This drawing is issued for the sole & exclusive use of the named recipient. Distribution to any third party is on the strict understanding that no liability is accepted by YMD Boon Ltd for any discrepancies, errors or omissions that may be present & no guarantee is offered as to the accuracy of information shown.

All dimensions to be checked on site & any discrepancies found shall be brought to the attention of YMD Boon Ltd prior to commencement of any building works.


THIS DRAWING IS TO BE READ IN COLOUR PRINT

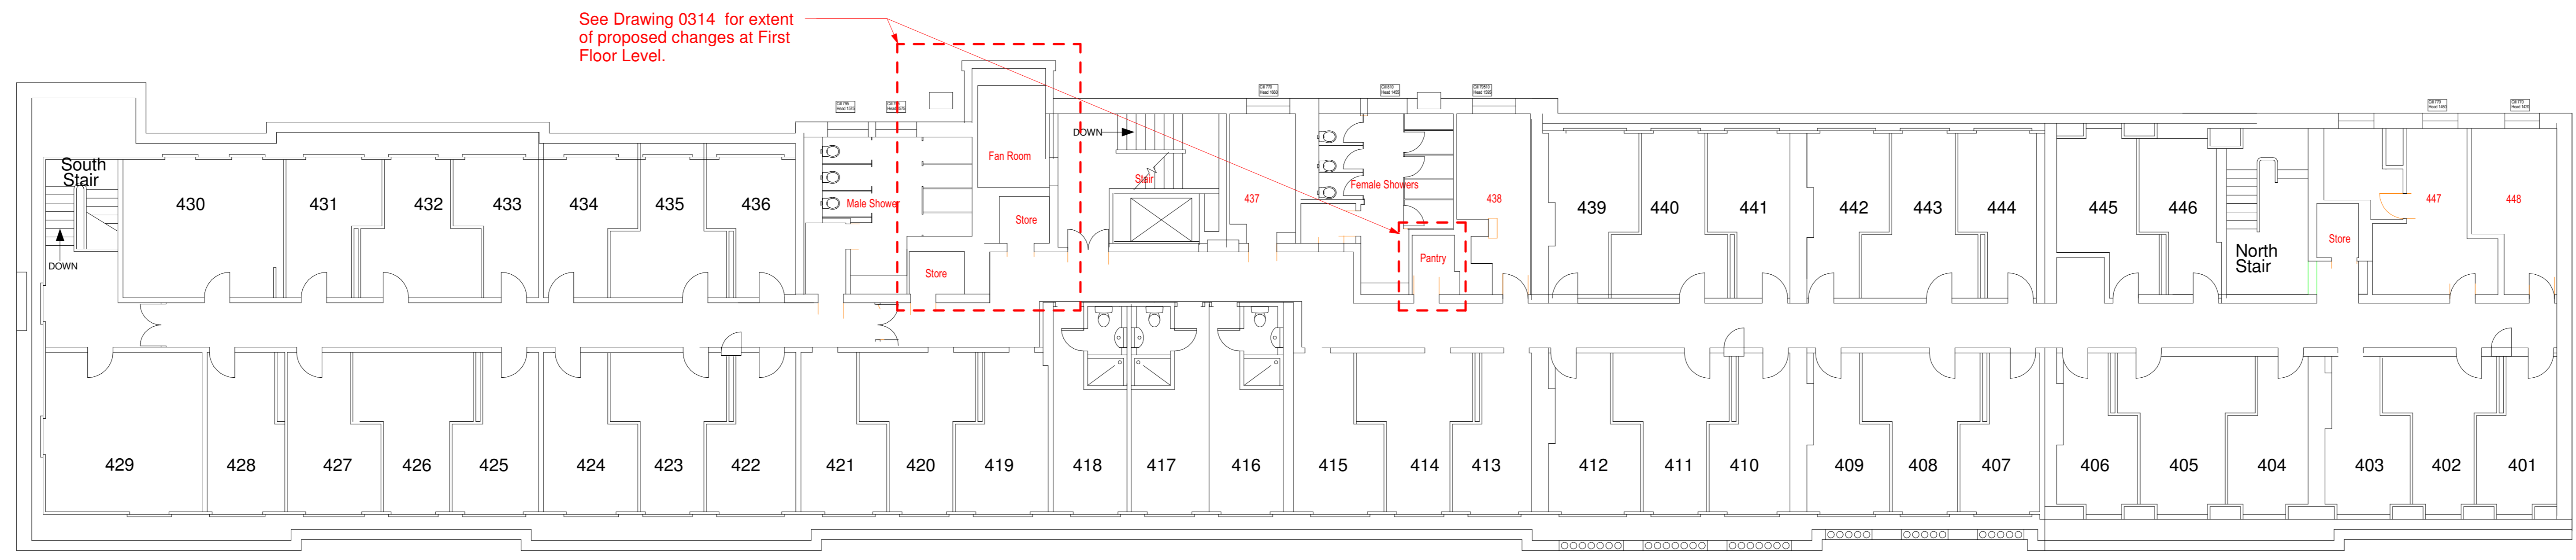


4 Level 4_100_Existing
1 : 100

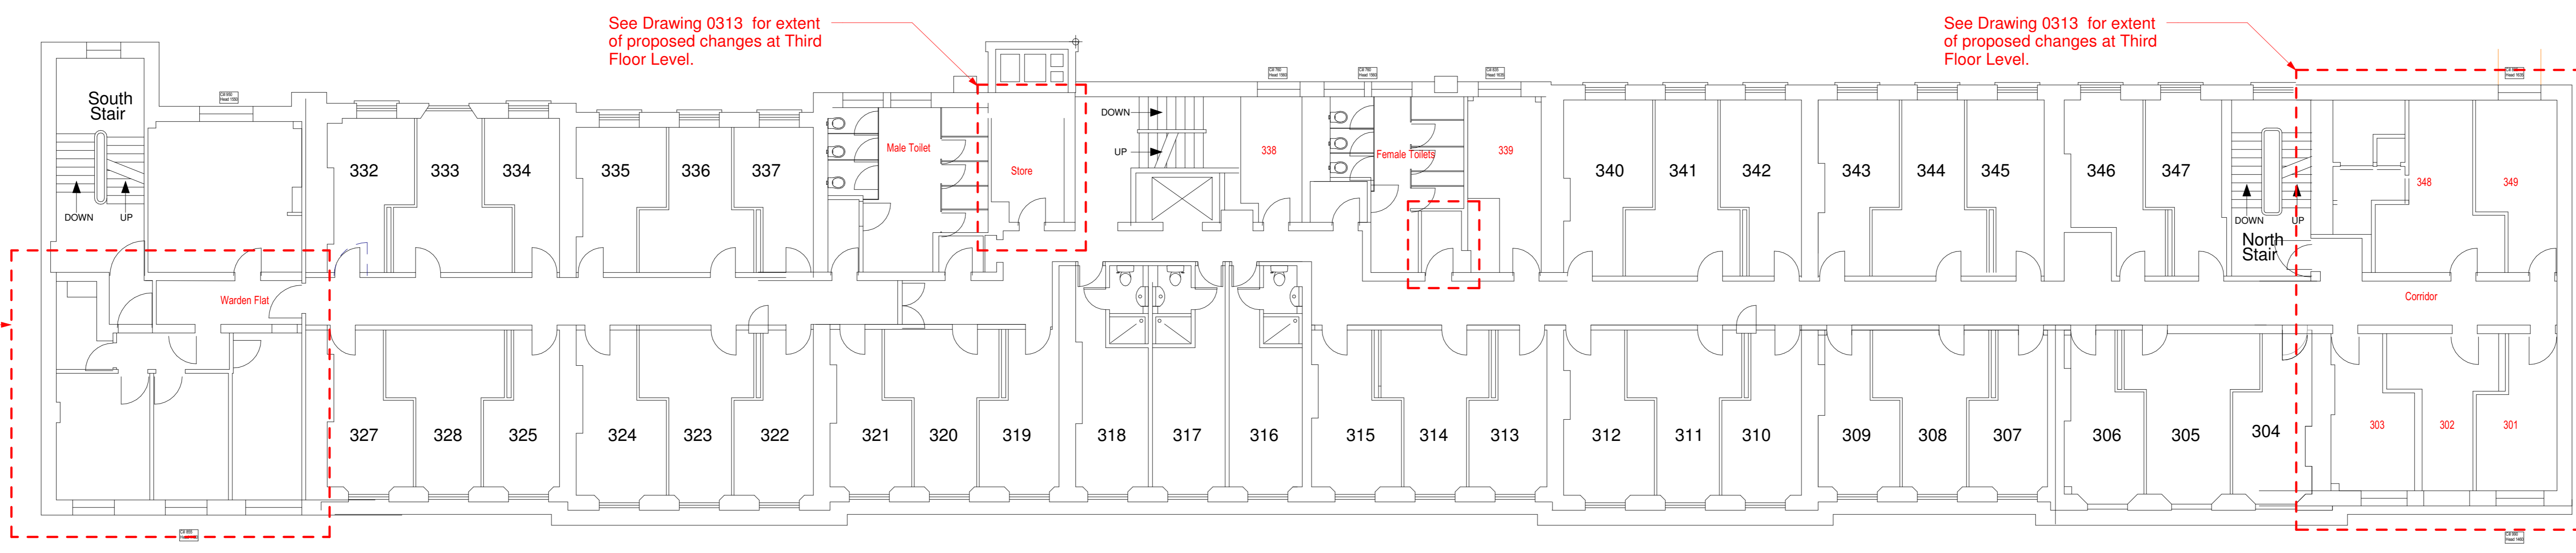

3 Level 3_100_Existing
1 : 100

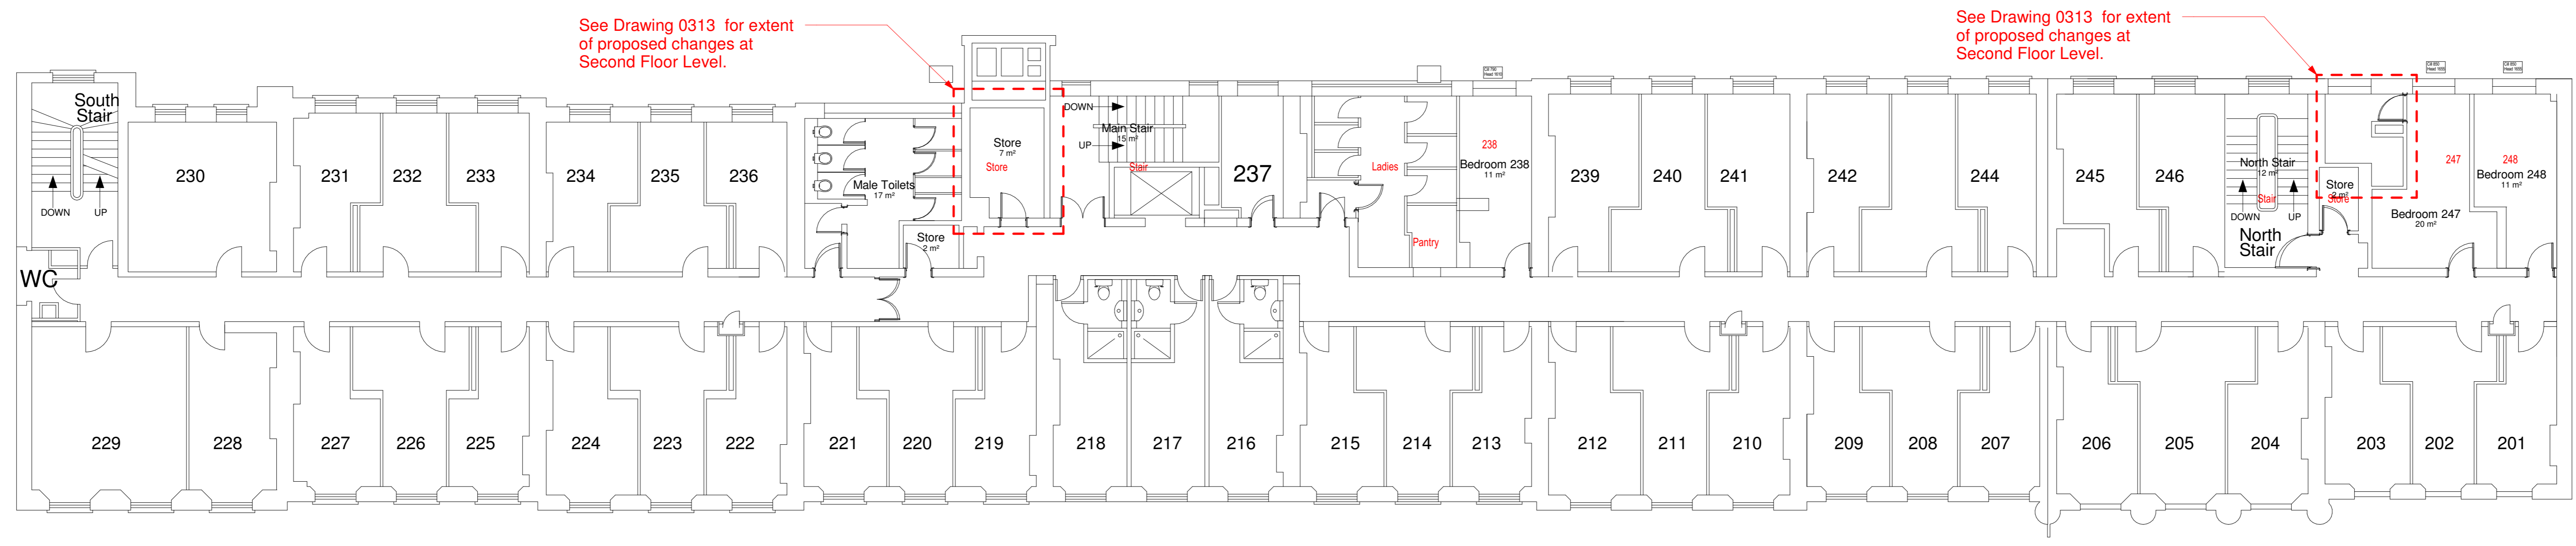

2 Level 2_100_Existing
1 : 100

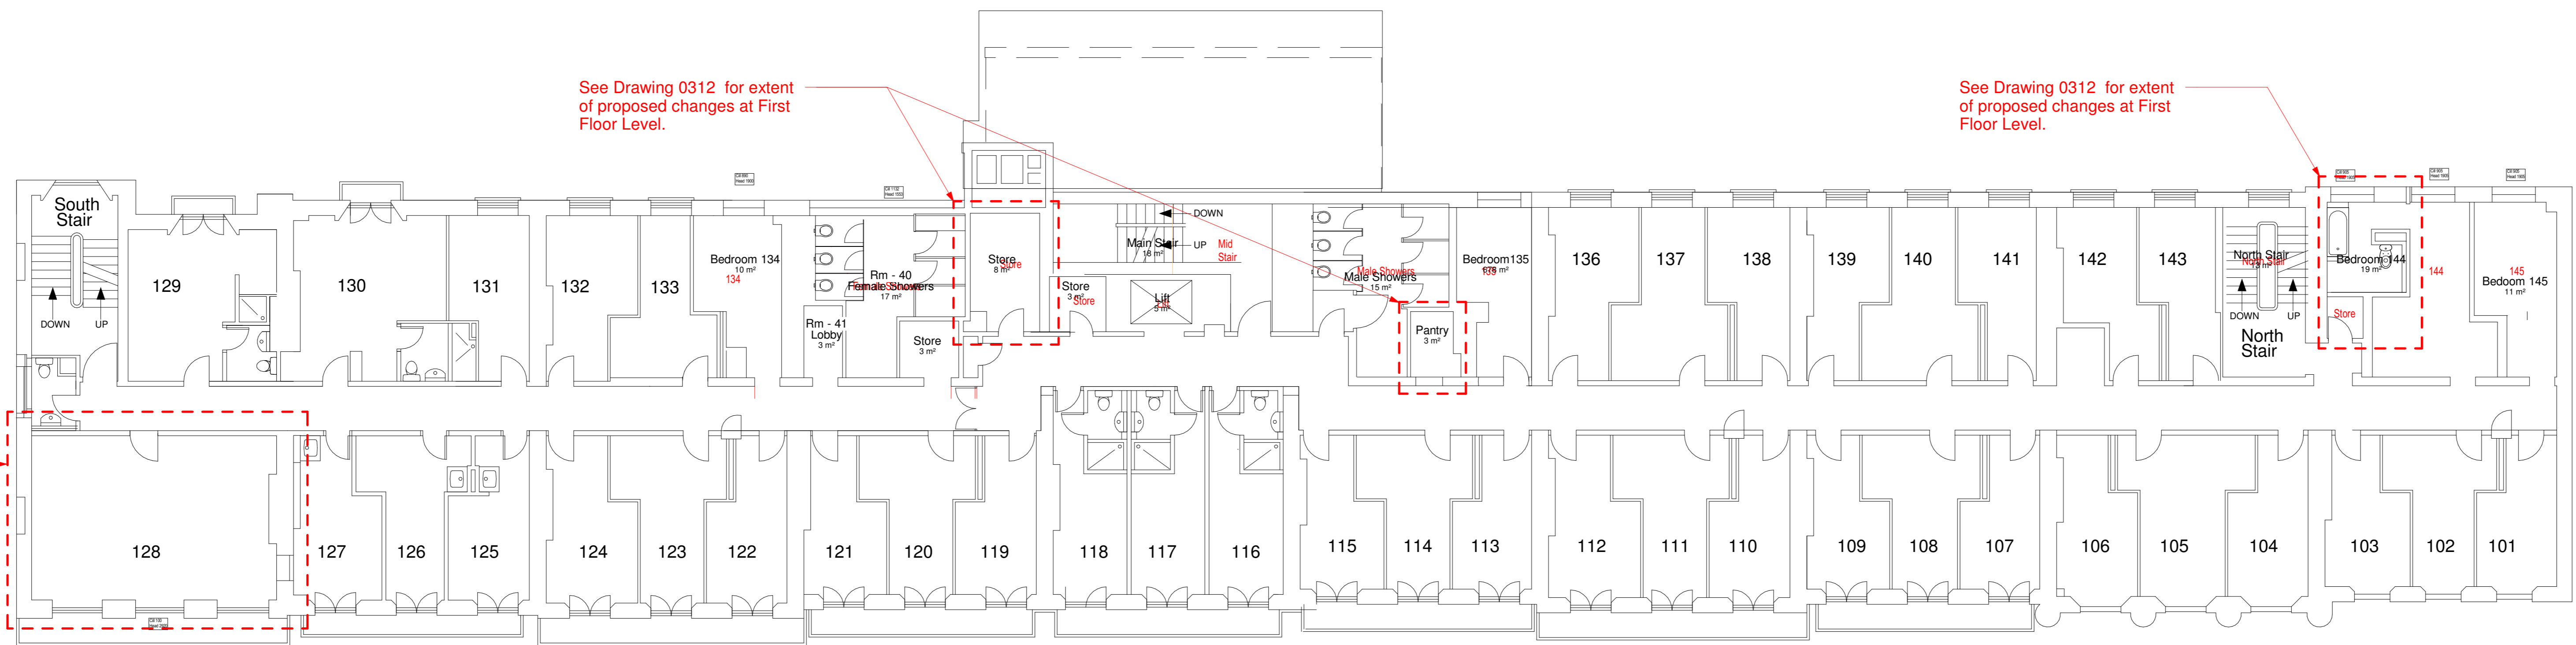

1 Level 1 - GA_100_Existing
1 : 100

Revision	Date	Drawn	HB	SO
1	23.11.18			

This document references the following file:
Reference Name Status Revision
J3955-YMD-Tavistock Square-ZZ-M3-0001
S2 P 01

PLANNING

ymd boon Architects & Construction Consultants

6B Anson House, Compass Point Business Park
Market Harborough, LE16 9HW
Tel: 01858 464 482 Fax: 01858 467 604
12 Pride Point Drive, Pride Park, Derby, DE24 8BX
Tel: 01332 293 404 Email: enquiries@ymdboon.co.uk

Client: The University of London

Project: Connaught Hall Tavistock Square

Scale	Date	Drawn
As indicated @A0	10/30/18	SD

Drawing Title	Checked
1st, 2nd, 3rd & 4th GA Plan's_Existing	NB

Drawing Number	Revision
J3955-YMD-XX-ZZ-DR-A-0301	P 1