


EXISTING COURTYARD ELEVATION ON A-A
1:50 @ A0



EXISTING SITE PHOTOS

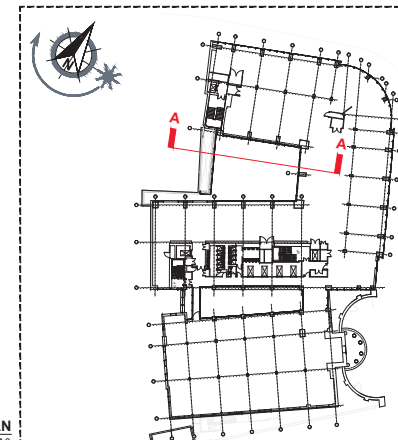

LOCATION PLAN
1:250 @ A0

A	First issue to We!Work for review	TK	20.07.18
-	Drawing first produced	LM	10.07.18
Rev	Descriptive amendments	Drawn by	Date
Pre-Design - Construction - As Built			

Client
WeWork

Client Contact


Site Address
125 KINGSWAY

Drawing Title
Existing 1st Floor Courtyard Elevation On A-A
Account Manager


Designer/ Senior Tech.Designer / Project Manager
Rebekah Webber / Tim Kirkman / Jordan Reay

Scale AsShown @ A0	Drawn By LM		First Drawing Date 10/07/2018	
Contract Number 1128	Building 01	Floor All	Detail Pl 03.1	Revision A

ltb 1st floor,
322 High Holborn,
London, WC1V 7PB
T: +44 (0)20 7553 9500

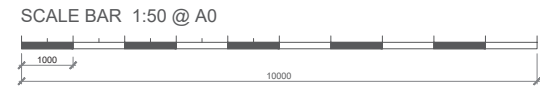

NOTES: This drawing is the exclusive Copyright of Lb and may not be copied or handed to any Third parties without prior consent. All dimensions must be checked on site and not scaled from the drawing. All drawings and proposals are subject to approval by statutory authorities.

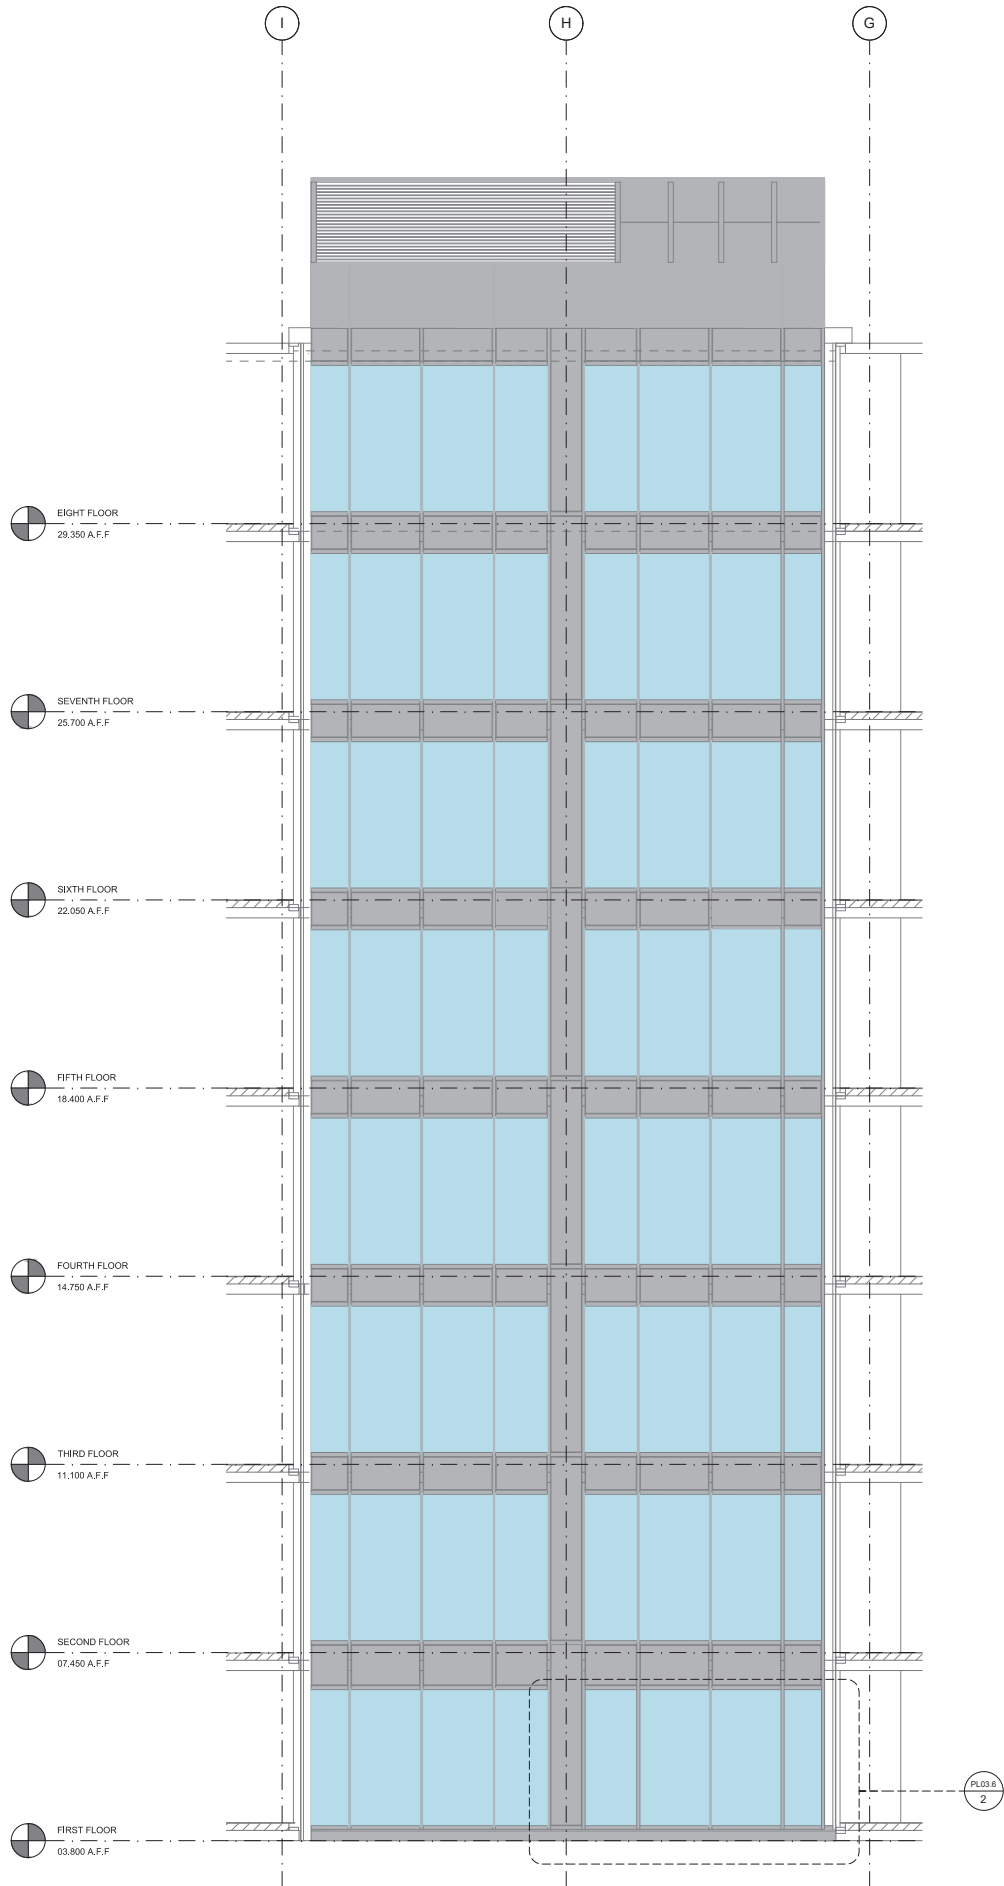


EXISTING COURTYARD ELEVATION ON B-B
1:50 @ A0


EXISTING SITE
PHOTOS




LOCATION PLAN
1:250 @ A0

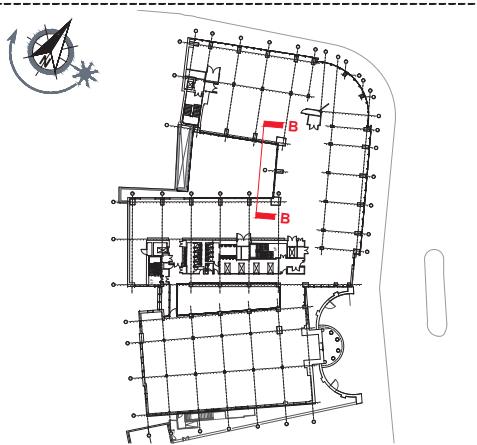

A	First issue to WeWork for review		TK		20.07.18
-	Drawing first produced		LM		10.07.18
Rev	Descriptive amendments		Drawn by		Date
Pre-Design - Construction - As Built					
Client					
wework					
Client Contact					
Site Address					
125 KINGSWAY					
Drawing Title					
Existing 1st Floor Courtyard Elevation On B-B					
Account Manager					
Designer/ Senior Tech.Designer / Project Manager					
Rebekah Webber / Tim Kirkman / Jordan Reay					
Scale		Drawn By		First Drawing Date	
AsShown @ A0		LM		10/07/2018	
Contract Number	Bulking	Floor	Detail	Revision	
1128	01	ALL	PL03.2	A	
1tb.		1st floor, 322 High Holborn, London, WC1V 7PB			
		T: +44 (0)20 7553 9500			

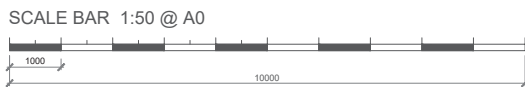


LOCATION PLAN
1:250 @ A0

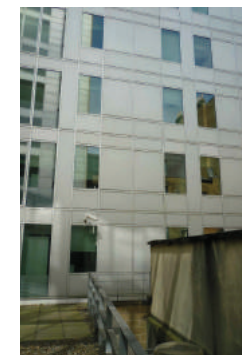

Client			
wework			
Client Contact			
Site Address			
125 KINGSWAY			
Drawing Title			
Existing 1st Floor Courtyard Elevation On C-C			
Account Manager			
Designer/ Senior Tech/Designer/ Project Manager			
Rebekah Webber / Tim Kirkman / Jordan Ray			
Scale	Drawn By	First Drawing Date	
AsShown @ A0	LM	10/07/2018	
Contract Number	Building	Floor	Revision
1128	01	AU	003 A

ltb 1st floor,
322 High Holborn,
London, WC1V 7PB
T: +44 (0)20 7553 9500

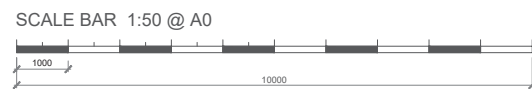



DISCLAIMER: This drawing is the exclusive Copyright of LBS and may not be copied or handed to any Third parties without prior consent. All dimensions must be checked on site and not scaled from the drawing. All drawings and proposals are subject to approval by statutory authorities.



wework					
Client Contact					
Site Address 125 KINGSWAY					
Drawing Title Existing 1st Floor Courtyard Elevation On D-D					
Account Manager					
Designer/ Senior Tech./ Designer / Project Manager Rebekah Webber / Tim Kirkman / Jordan Reay					
AsShown @ A0	Drawn By LM	First Drawing Date 10/07/2018			
Builting Number 11128	Bldg. A1	Floor A1	Dets P.03.4	Revision	

ltb | 1st floor,
322 High Holborn,
London, WC1V 7PB
T: +44 (0)20 7553 9500

 

ltb. 1st floor,
322 High Holborn,
London, WC1V 7PB
T: +44 (0)20 7553 9500