



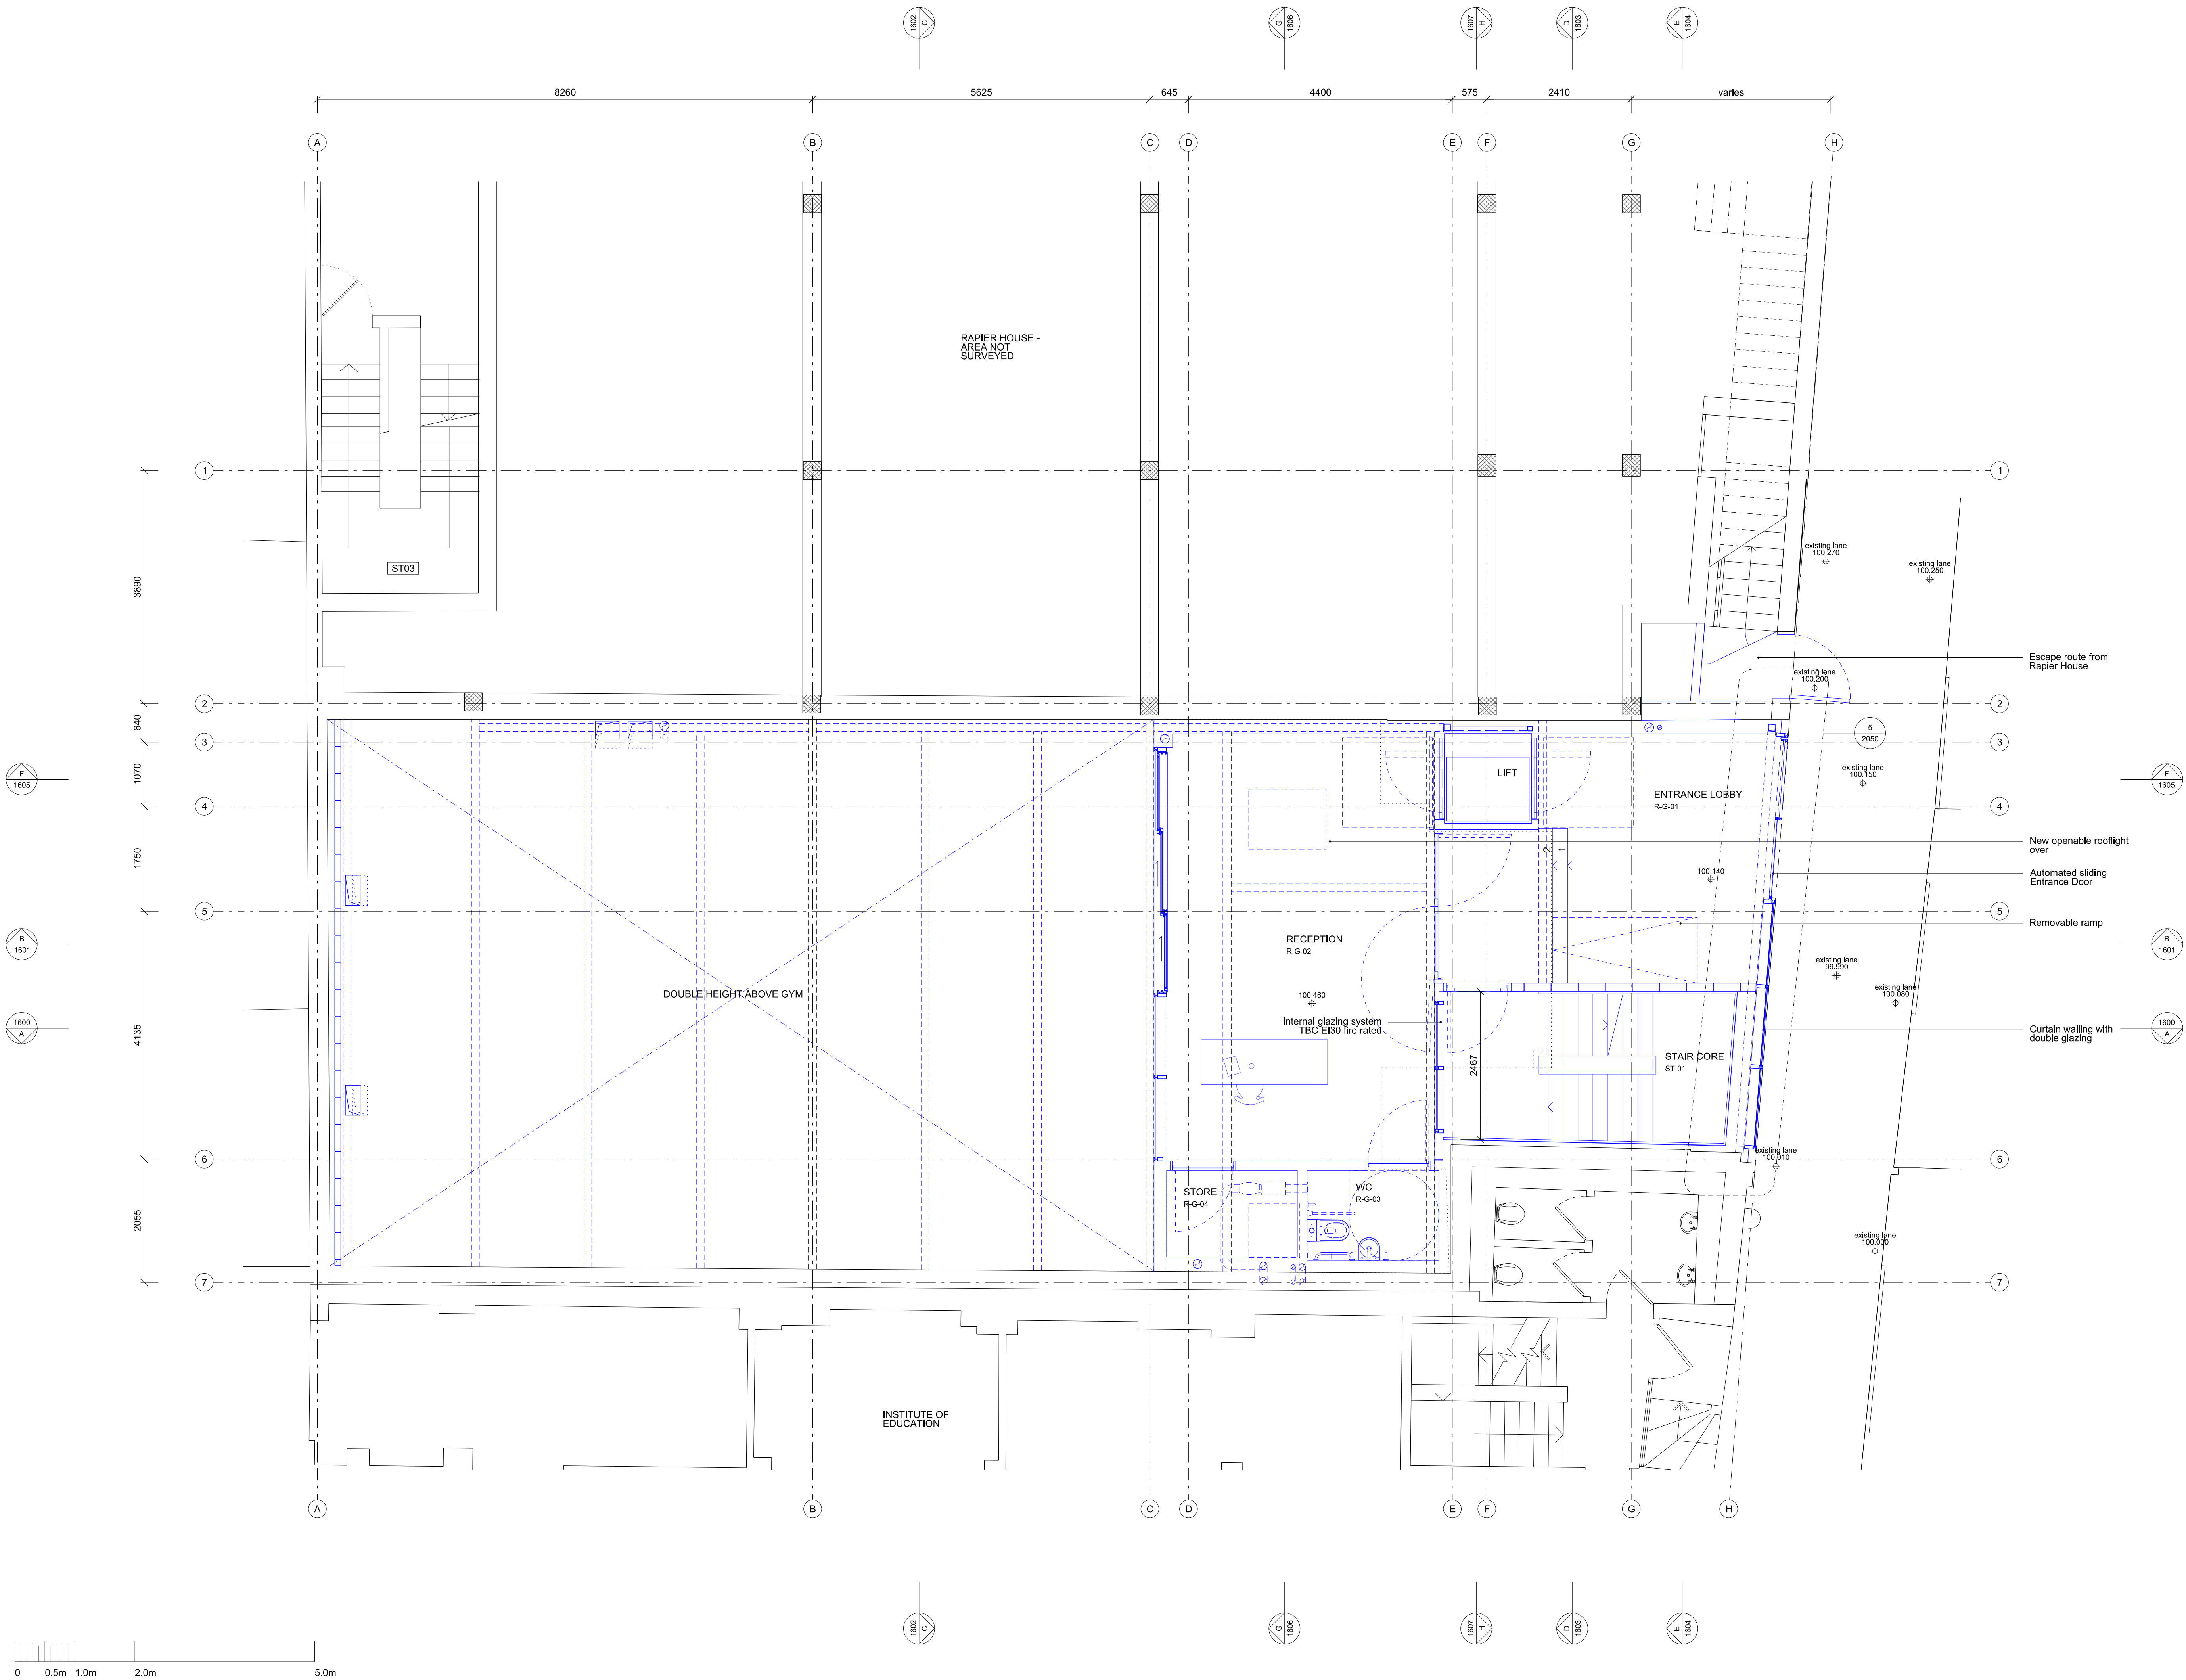

NOTES:

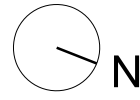

EXISTING
PROPOSED

Rev	Date	Description
P1	10.1.19	Planning

6a Architects
Rapier House
40 Lambs Conduit Street
London WC1N 3LJ
t +44(0)20 7242 5422
f +44(0)20 7242 3646
post@6a.co.uk
www.6a.co.uk

PROJECT: Bedford House

JOB: 255

TITLE: Proposed Ground Plan

STATUS: Planning

DATE: 10.1.19

SCALE: 1:50(A1)
1:100(A3)

REV: P1

NUMBER: 1501

DO NOT SCALE FROM THIS DRAWING. ALL DIMENSIONS ARE TO BE CHECKED ON SITE. THIS DRAWING IS TO BE READ IN CONJUNCTION WITH ALL CONSULTANTS INFORMATION

DRAWN: RC

INSPECTED: SI