
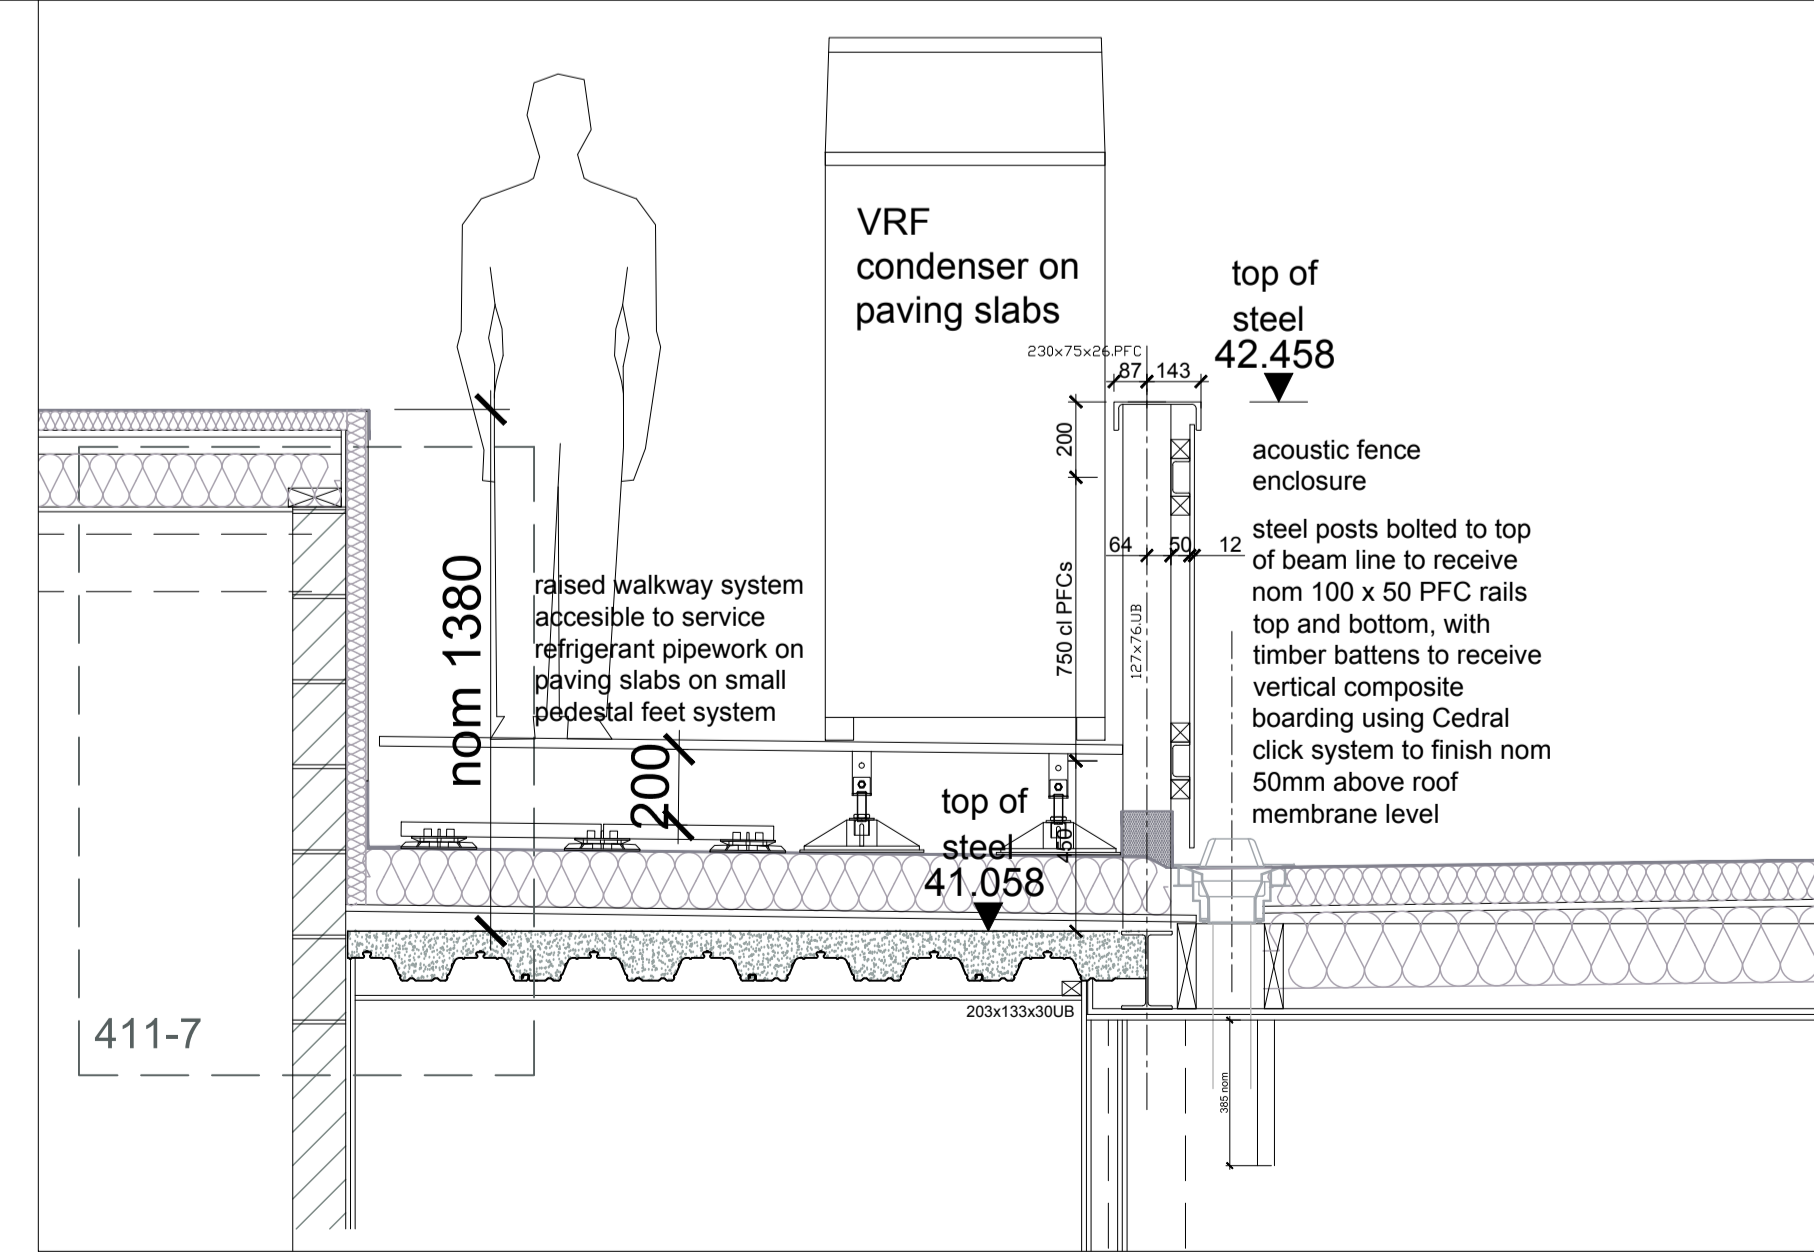


This drawing is copyright and may not be reproduced without the permission of gcp Chartered Architects Ltd. All drawings to be read in conjunction with the project specification with all works carried out in accordance with the latest British Standards and Codes of practice. Except for the purposes of assessing planning applications, this drawing is not to be scaled. Use figured dimensions only. All dimensions are to be checked on site and any discrepancies between this drawing and other information given elsewhere must be reported to gcp Chartered Architects before work proceeds.

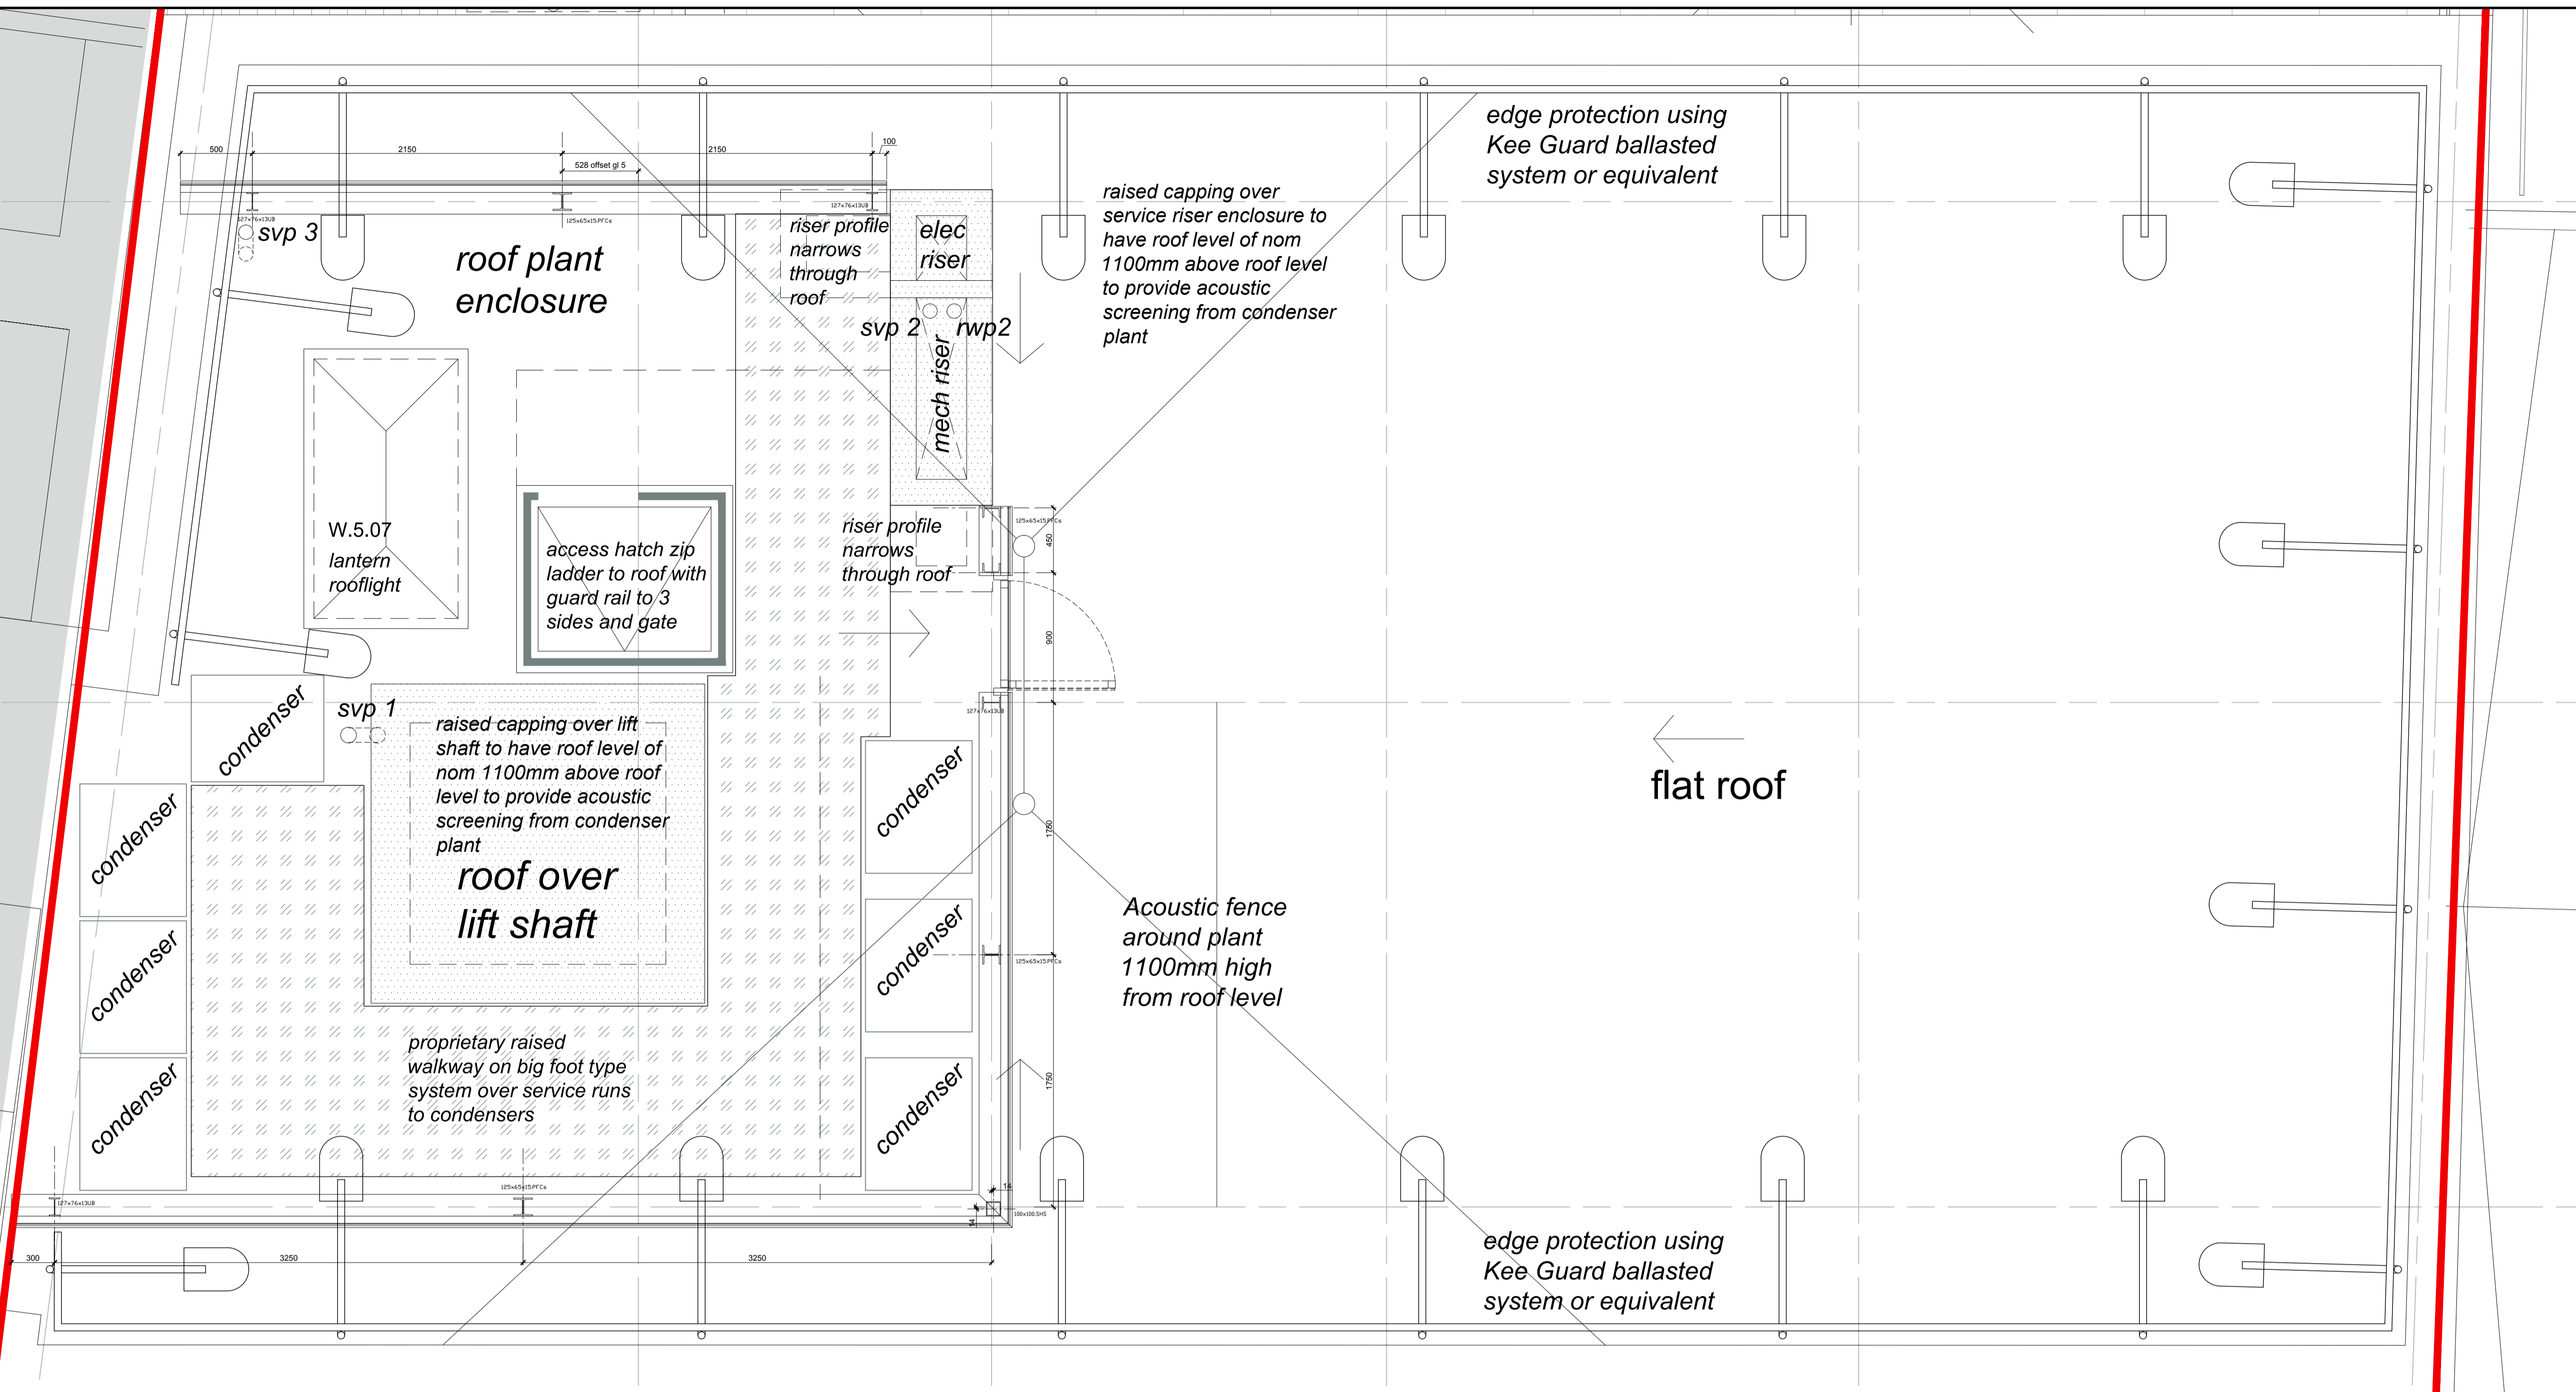

Revision	Description	Rev By	Date
B	Updated to suit SE input and dimensioned relative to grid		12.12.2018
A	First Issue		24.10.2018

gcp Chartered Architects
 architecture project management sustainable design
 Suite 10, Corner 2
 Cornum Office Park
 Crown Way
 Warrimley
 Briskley BS30 8FJ
 T: 0117 9670288
 mail@gcparch.co.uk
 www.gcparch.co.uk

Project Title:
 Elizabeth House
 4-7 Fulwood Place - London

Drawing Title:
 Plant layout to roof with
 acoustic enclosure

Drawn By: TM Date: Oct 2018
 Checked By: JPL Scale: 1:25 200@ A1
 Drawing No: 17008_428 Rev: B
 Status: INFORMATION