


PRESENTED TO  
19 JUL 1937  
TOWN PLANNING AND BUILDING  
REGULATION COMMITTEE.

L.O.O.  
ARCHITECTS DEPT  
19 JUN 1937 - 089431

82114


# PROPOSED CLOCK FOR Levery's Laundry, 57 Charlotte St, W.I.

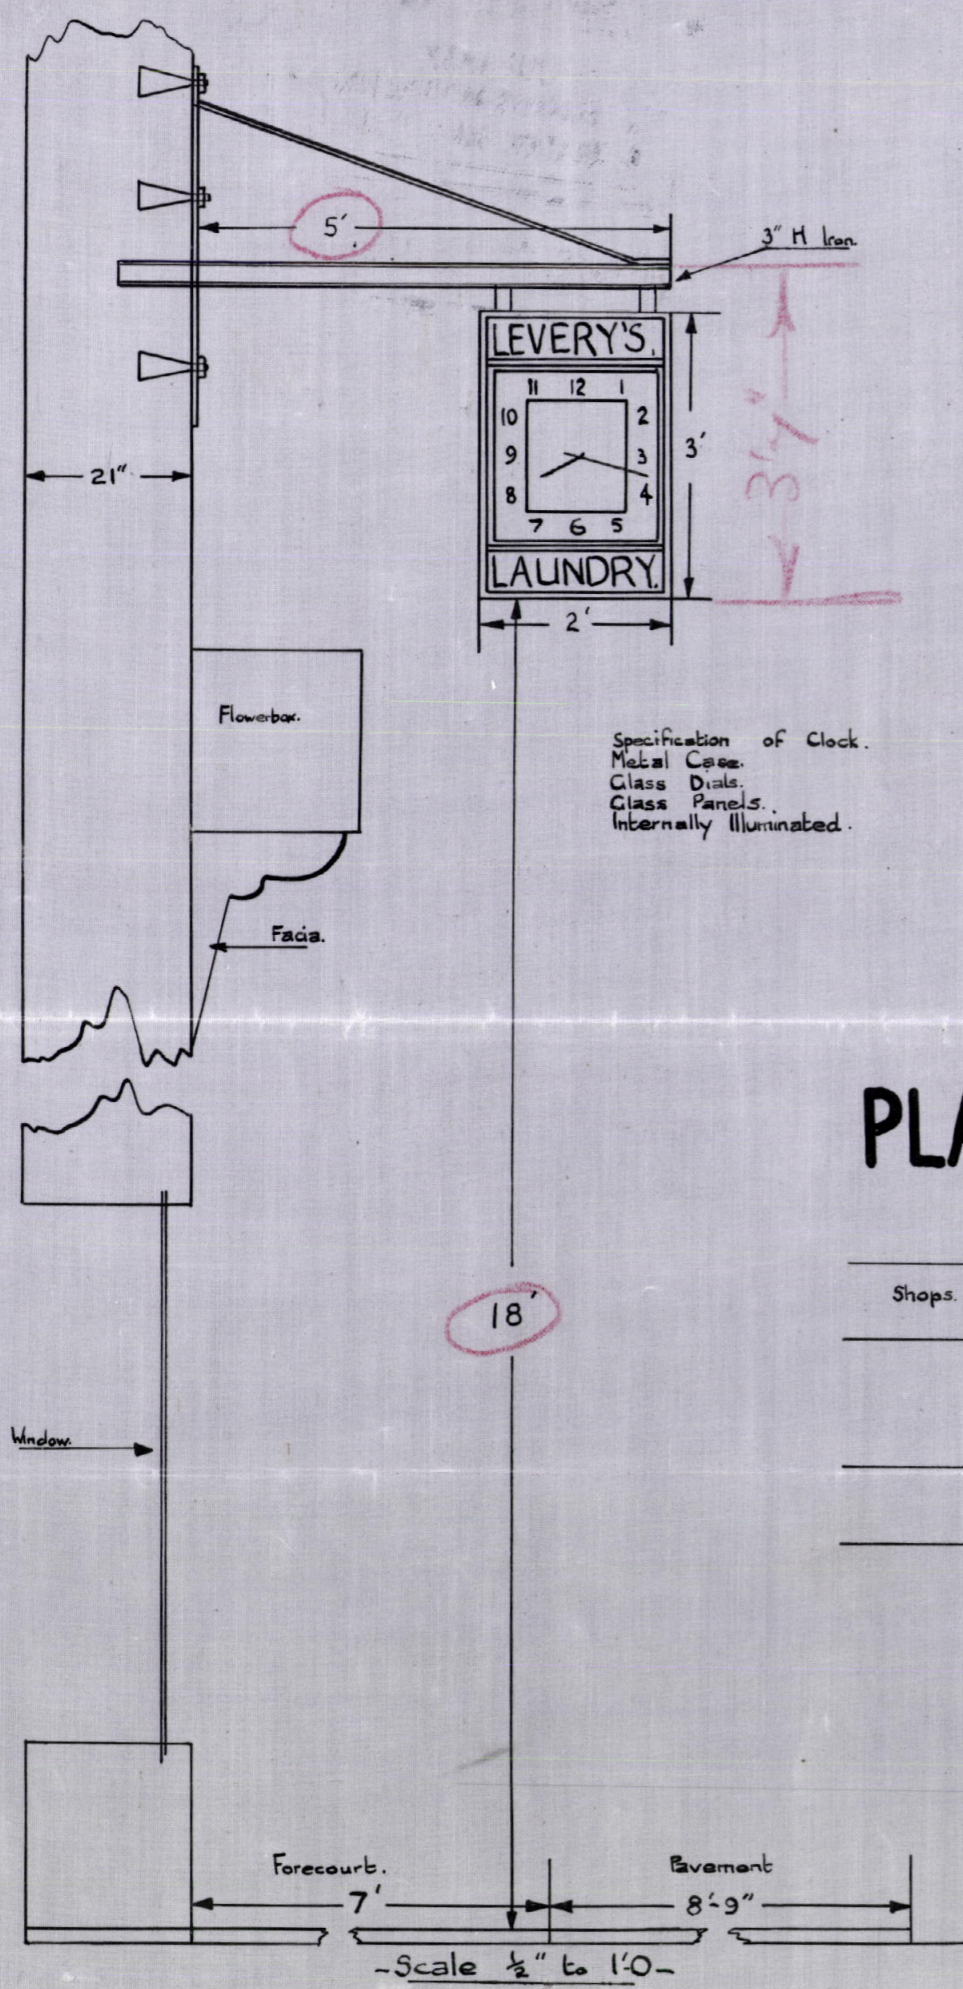

Specification of Clock.  
Metal Case.  
Glass Dial.  
Glass Panels.  
Internally Illuminated.

DRAWING ( ) APPROVED  
(Std.) E. P. WHEELER,  
Superintending Architect  
B. .C.  
19/7/37

## PLAN SHOWING POSITION OF PREMISES.

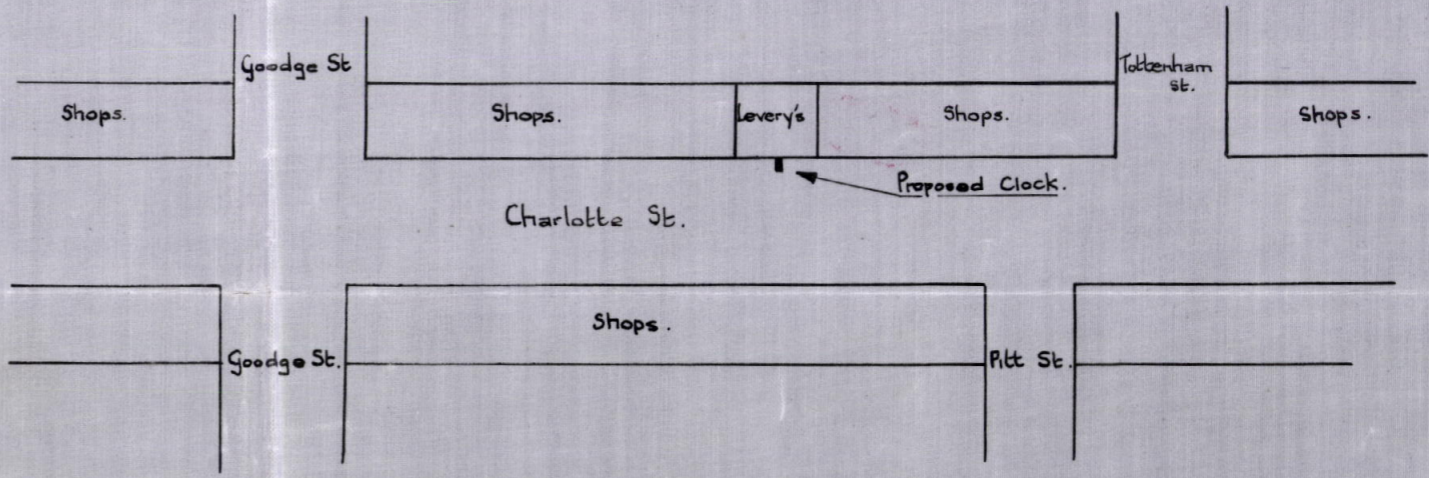

"CHRONOMATIC SERVICE"  
Telephone Rentals (Telematic) Ltd  
233 Shaftesbury Avenue, W.C.2.

DRG N° CN 561/1.  
DRG BY: [Signature]  
DRG CHKD BY: [Signature]