

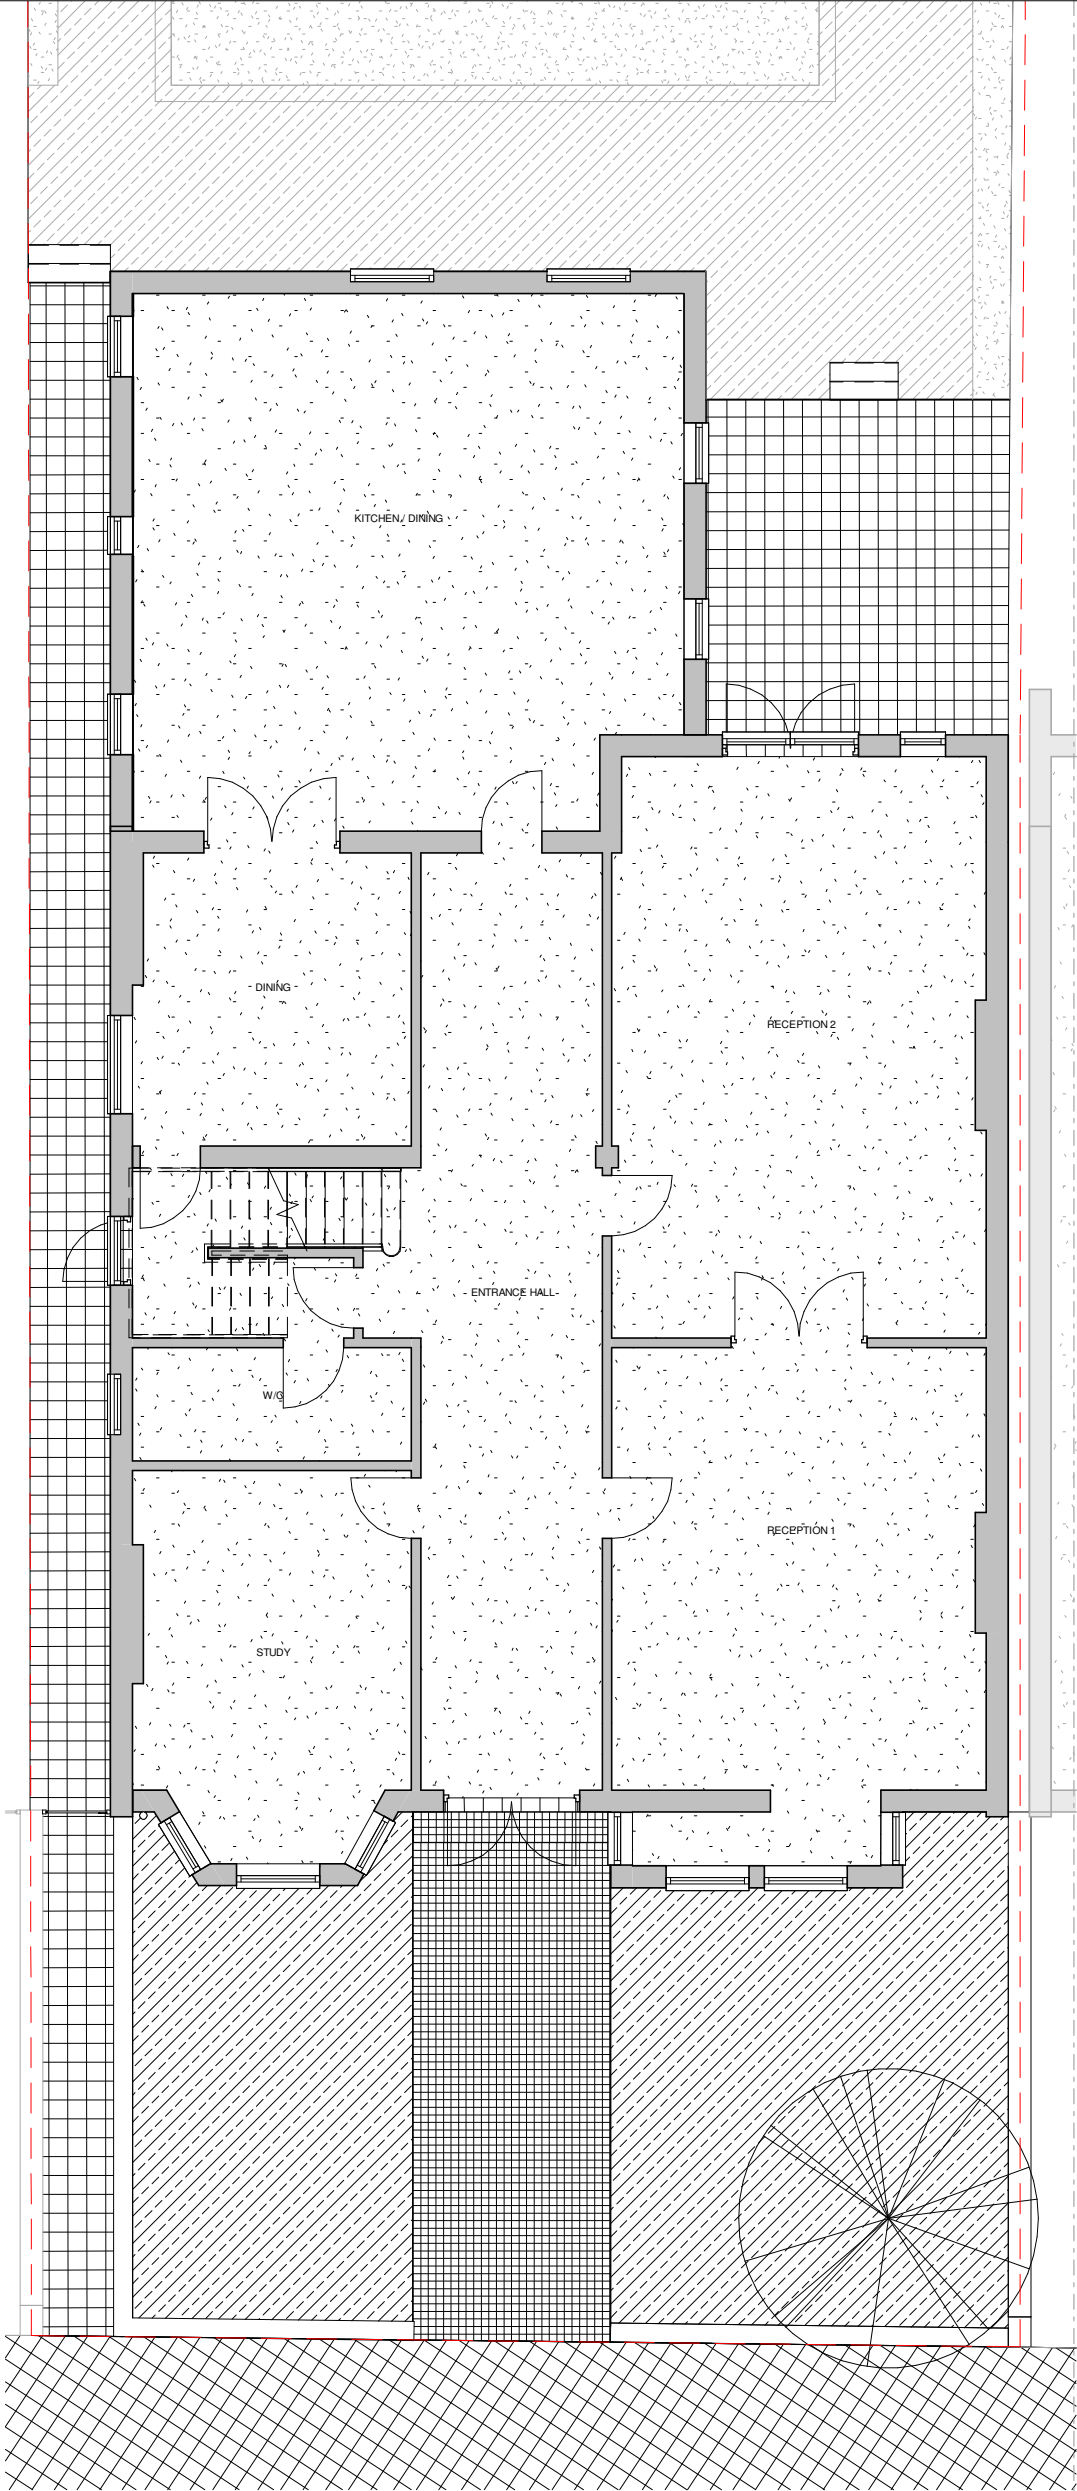


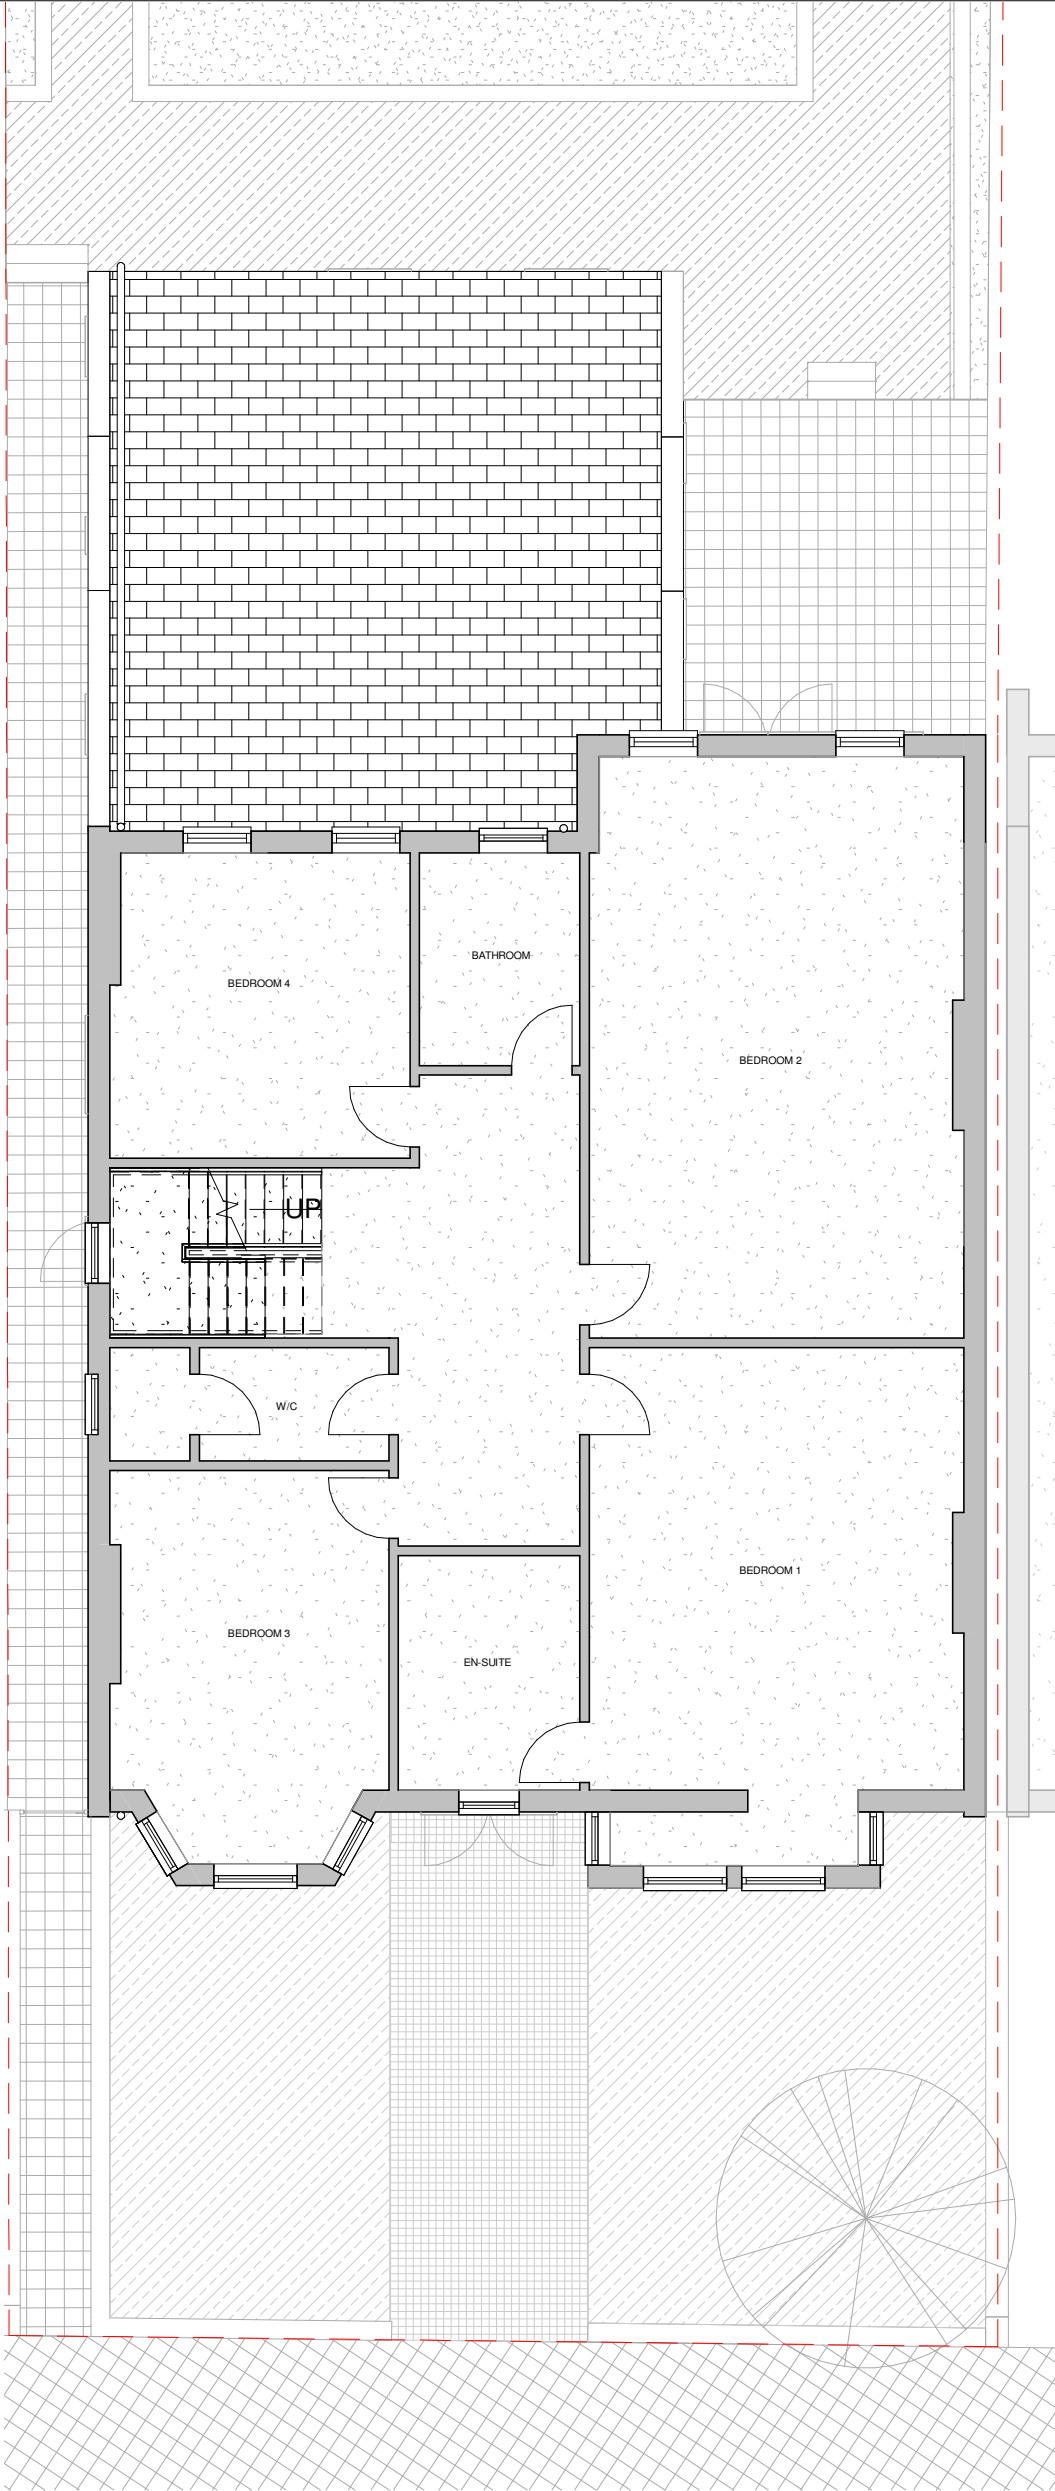

GF Lvl

1 : 100

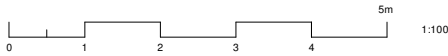

FF Lvl

1 : 100