



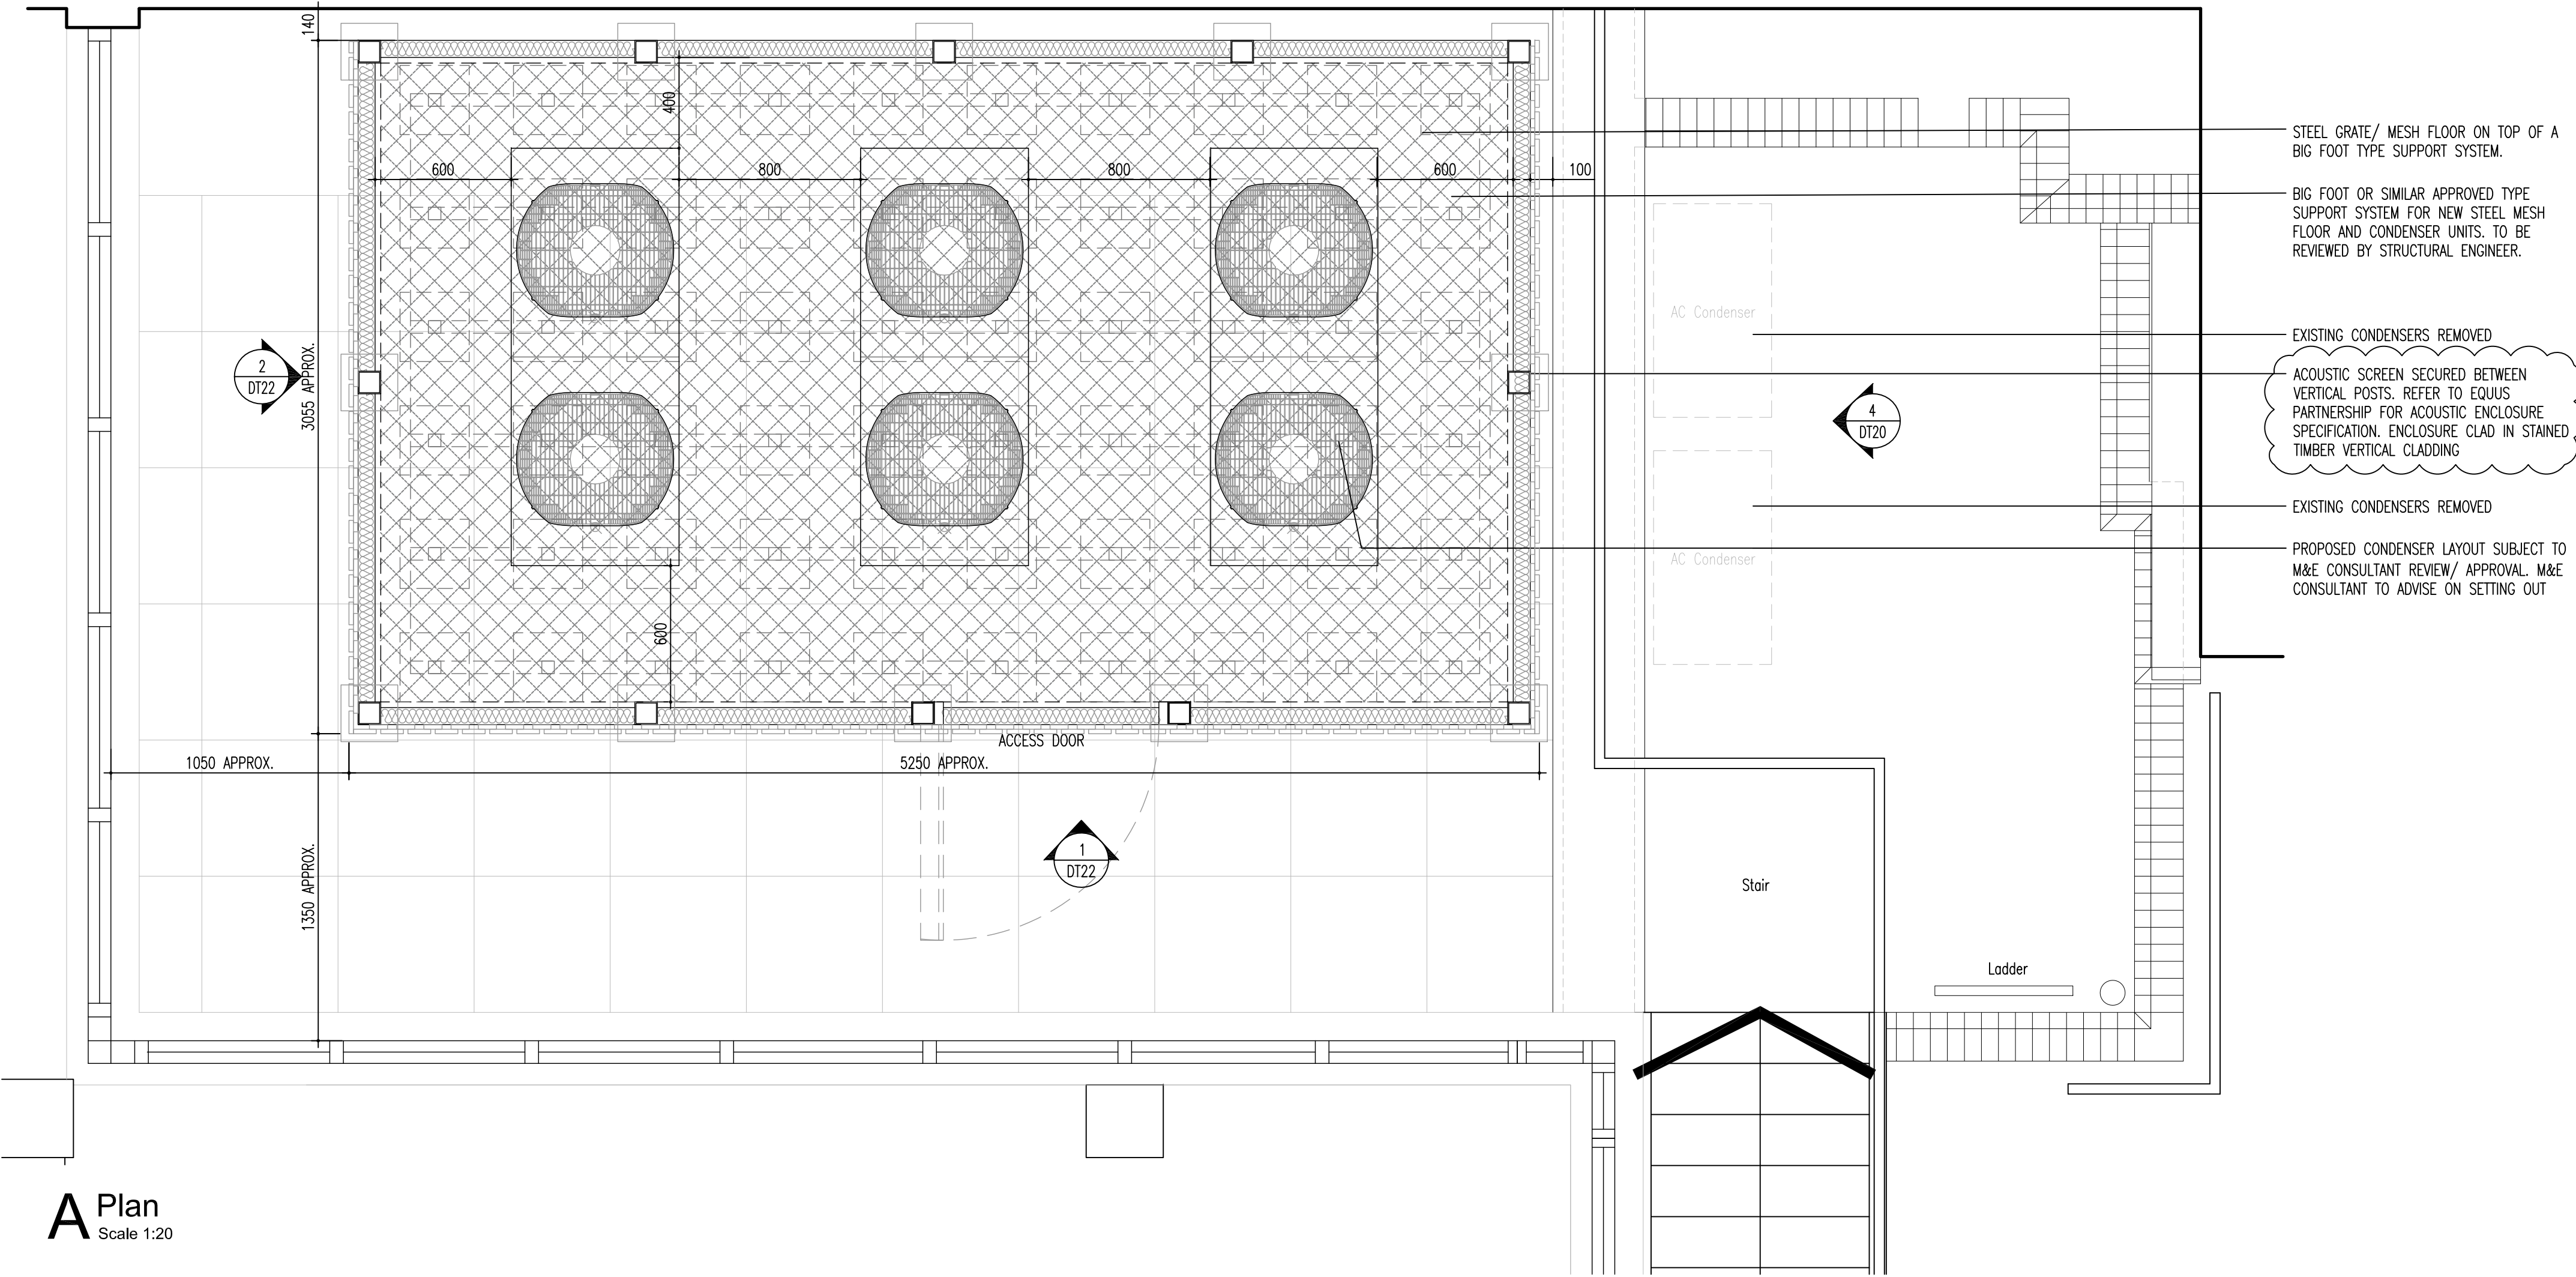

A Plan

Scale 1:20

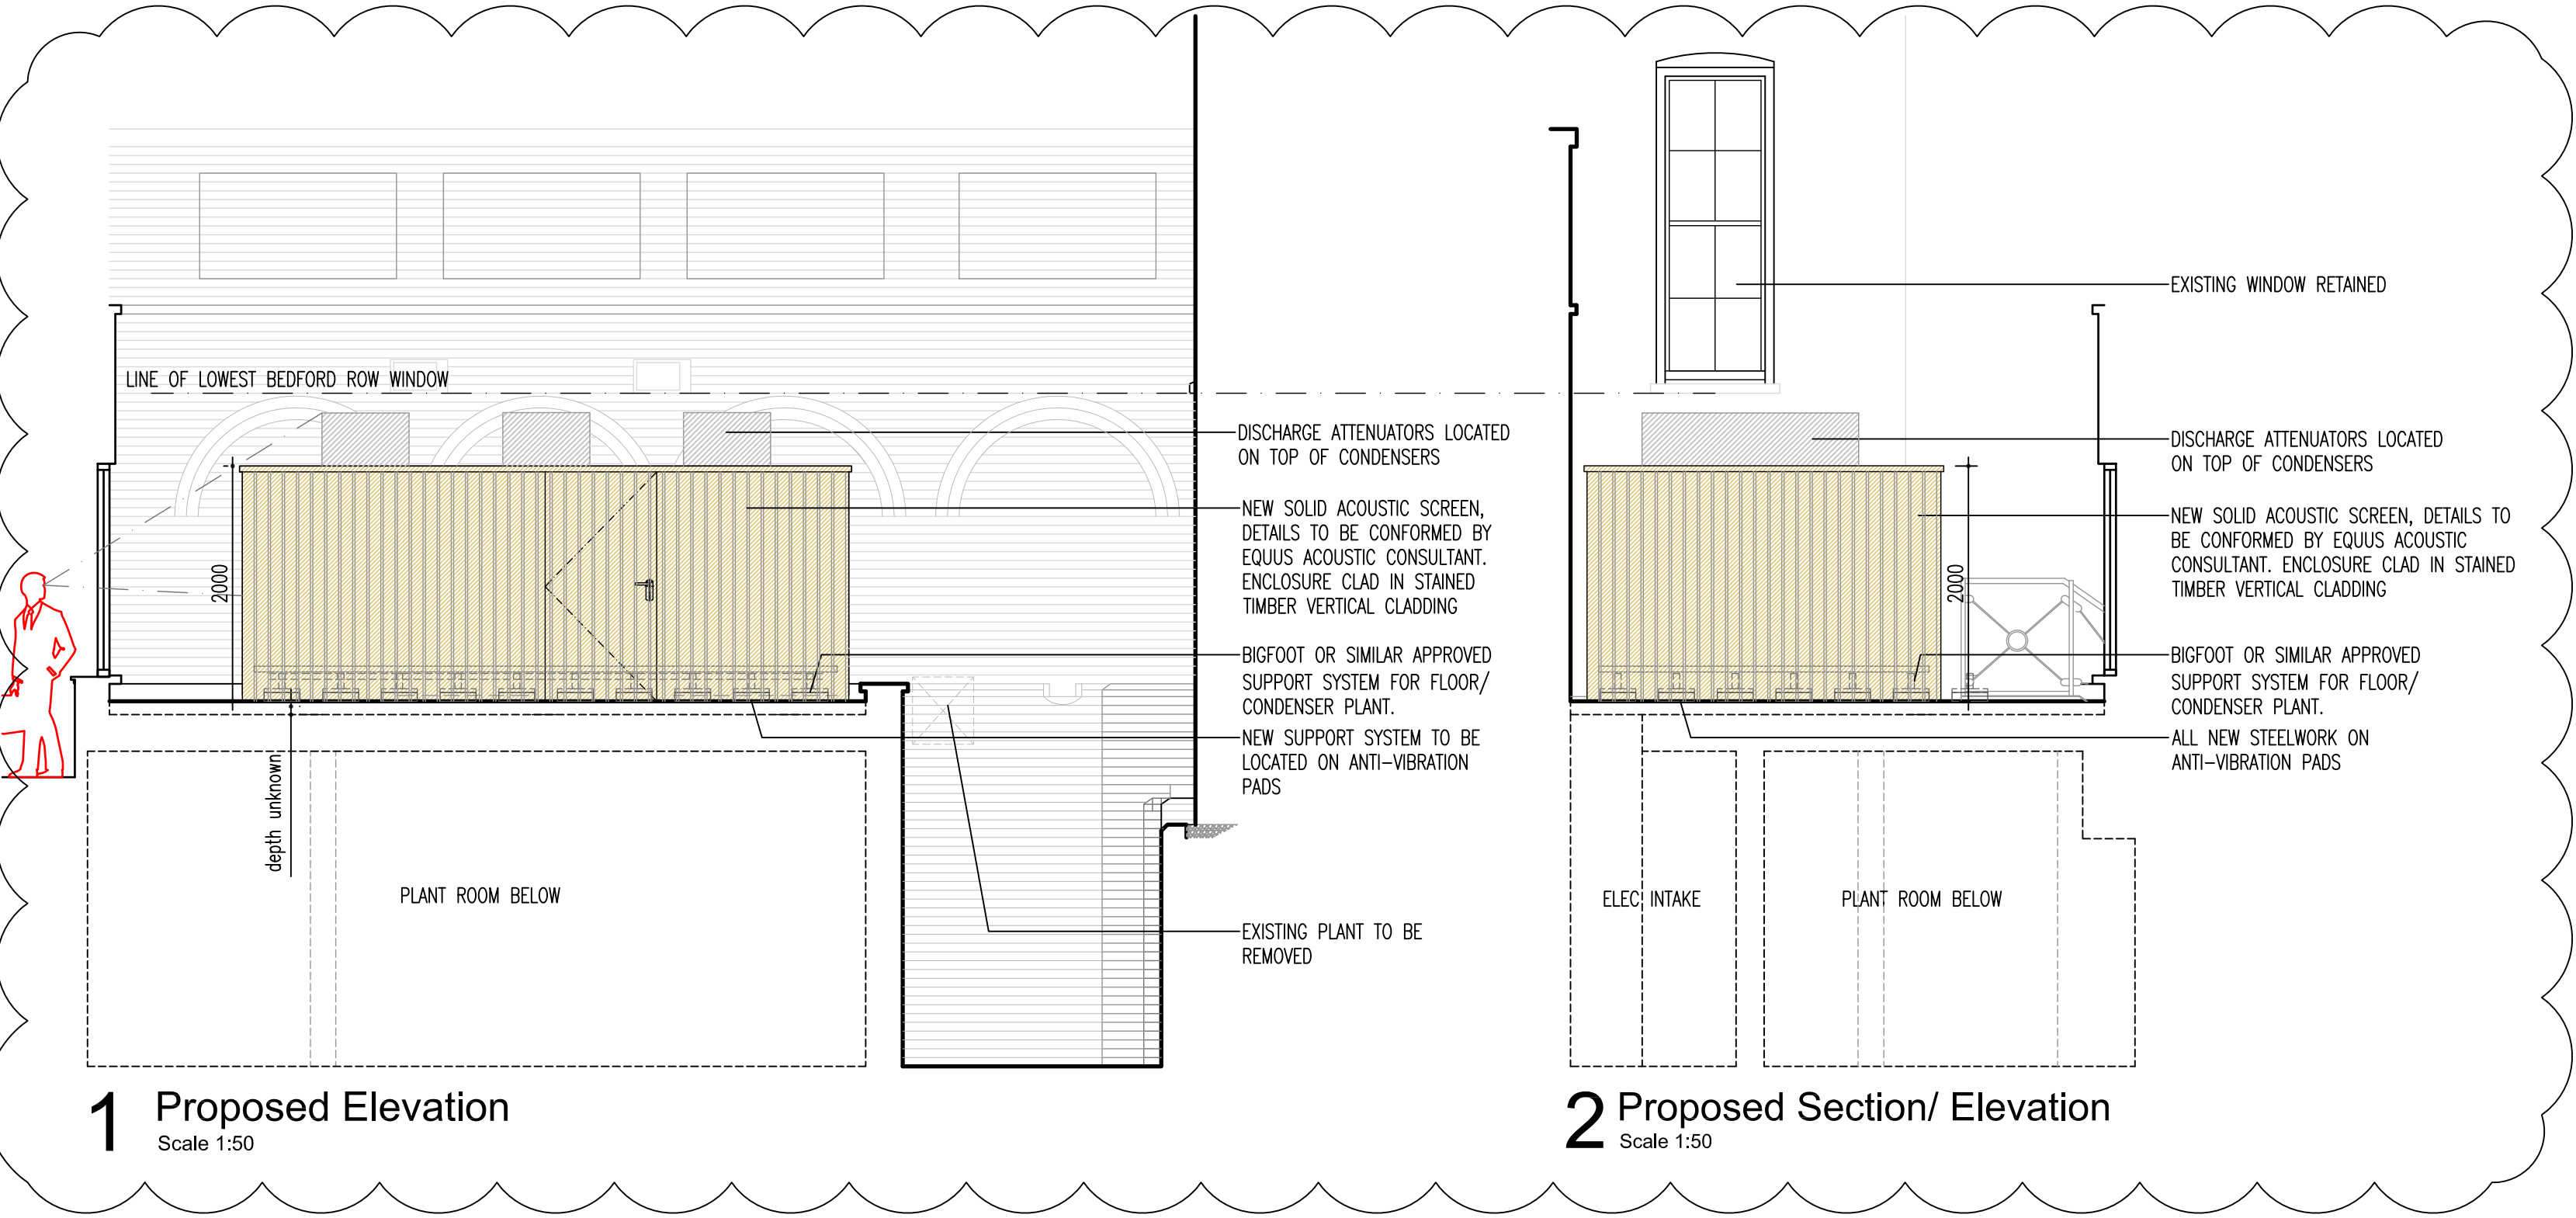

1 Proposed Elevation

Scale 1:50

2 Proposed Section/ Elevation

Scale 1:50

D	LC	Drawing revised to reflect conversations and agreed acoustic parameters 24.01.19 with the Local Authority. Height of acoustic enclosure reduced. External finish of enclosure changed to stained vertical timber cladding.	
C	LC	Issued for Tender.	11.10.18
B	LC	Drawing revised following confirmation of acoustic/ plant data. Issued for information and comment.	08.10.18
A	LC	Drawing revised following coordination meeting with acoustic consultant.	01.10.18
-	LC	Preliminary issue.	24.09.18

Rev	Drawn	Description	Date
-----	-------	-------------	------



Client Chambers 7BR

Project 7 Bedford Row,
London WC1R 4BS

Drawing Proposed A/C Plant Enclosure
Plan & Elevations

Drawing Status	PRELIMINARY		
Scale	1:20/50@A1	Cad file	-2332 DT22
Drawn by	LC	Project no.	172332
Checked by	JM	Drawing no.	DT22
Date	SEPT 2018	Revision	D