


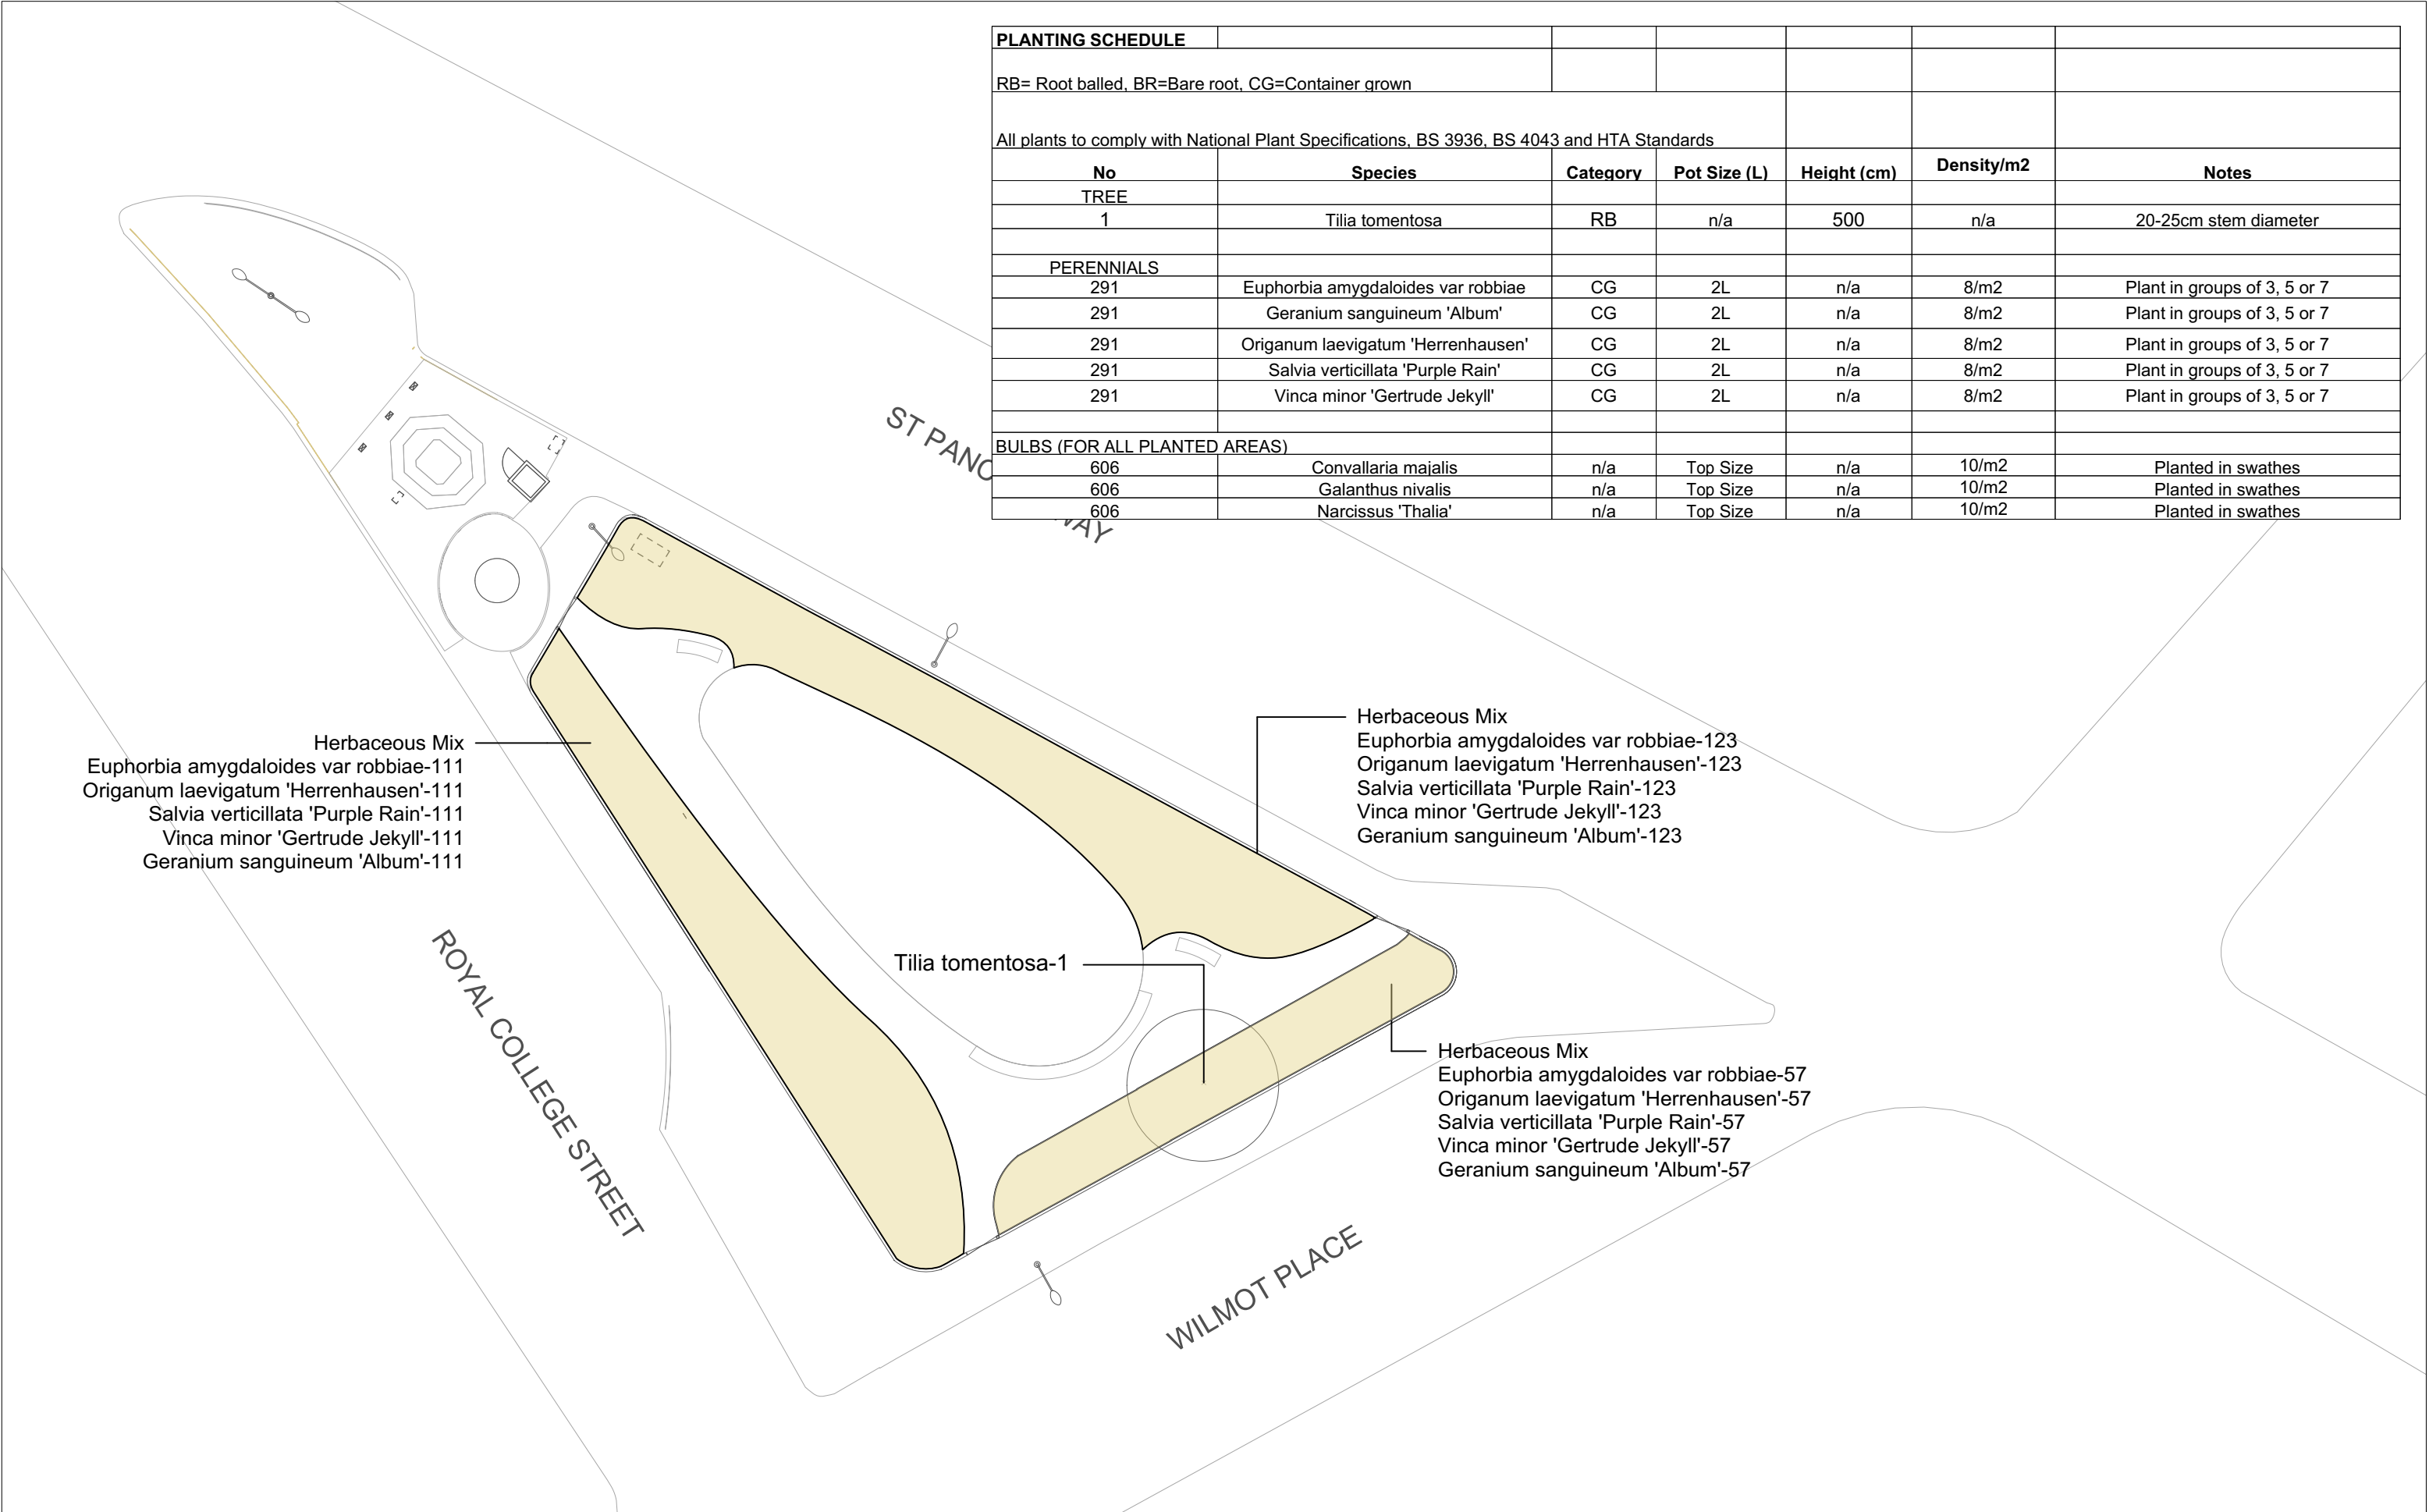

PLANTING SCHEDULE						
RB= Root balled, BR=Bare root, CG=Container grown						
All plants to comply with National Plant Specifications, BS 3936, BS 4043 and HTA Standards						
No	Species	Category	Pot Size (L)	Height (cm)	Density/m2	Notes
TREE						
1	Tilia tomentosa	RB	n/a	500	n/a	20-25cm stem diameter
PERENNIALS						
291	Euphorbia amygdaloides var robbiae	CG	2L	n/a	8/m2	Plant in groups of 3, 5 or 7
291	Geranium sanguineum 'Album'	CG	2L	n/a	8/m2	Plant in groups of 3, 5 or 7
291	Origanum laevigatum 'Herrenhausen'	CG	2L	n/a	8/m2	Plant in groups of 3, 5 or 7
291	Salvia verticillata 'Purple Rain'	CG	2L	n/a	8/m2	Plant in groups of 3, 5 or 7
291	Vinca minor 'Gertrude Jekyll'	CG	2L	n/a	8/m2	Plant in groups of 3, 5 or 7
BULBS (FOR ALL PLANTED AREAS)						
606	Convallaria majalis	n/a	Top Size	n/a	10/m2	Planted in swathes
606	Galanthus nivalis	n/a	Top Size	n/a	10/m2	Planted in swathes
606	Narcissus 'Thalia'	n/a	Top Size	n/a	10/m2	Planted in swathes