


Proposed location of three signs
at Parrillan

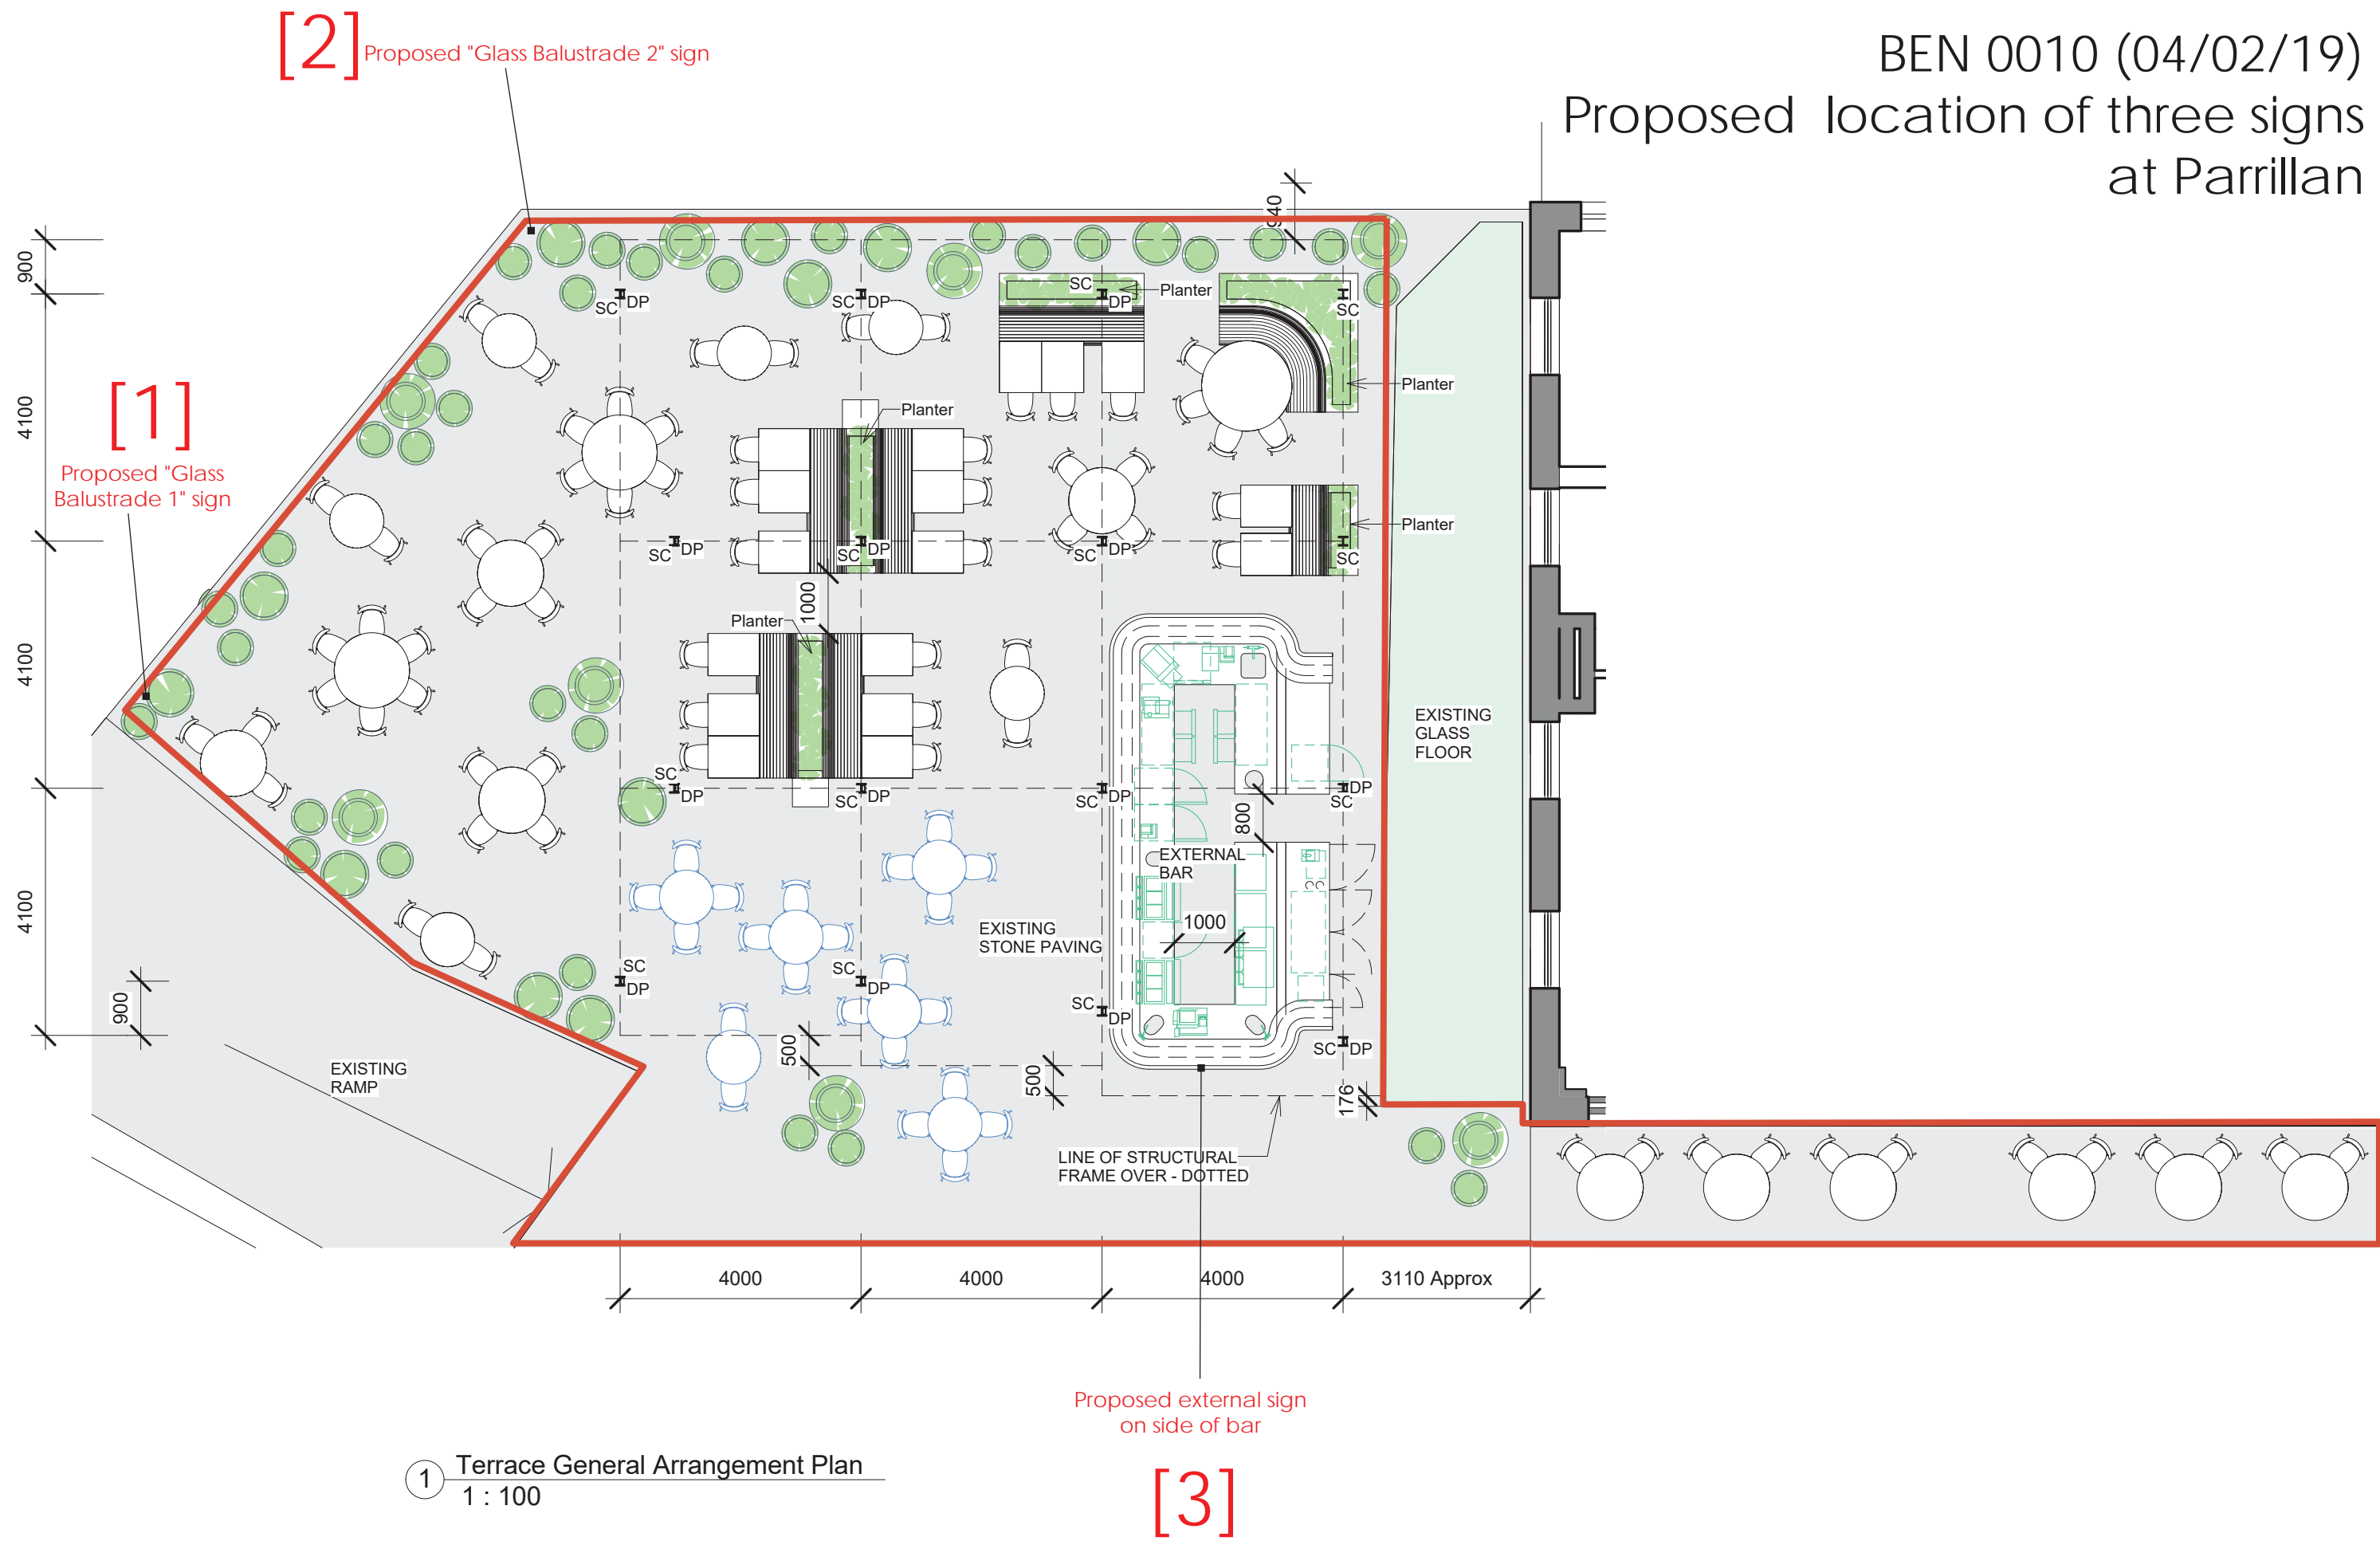

1 Terrace General Arrangement Plan
1 : 100