


1 Proposed Section B

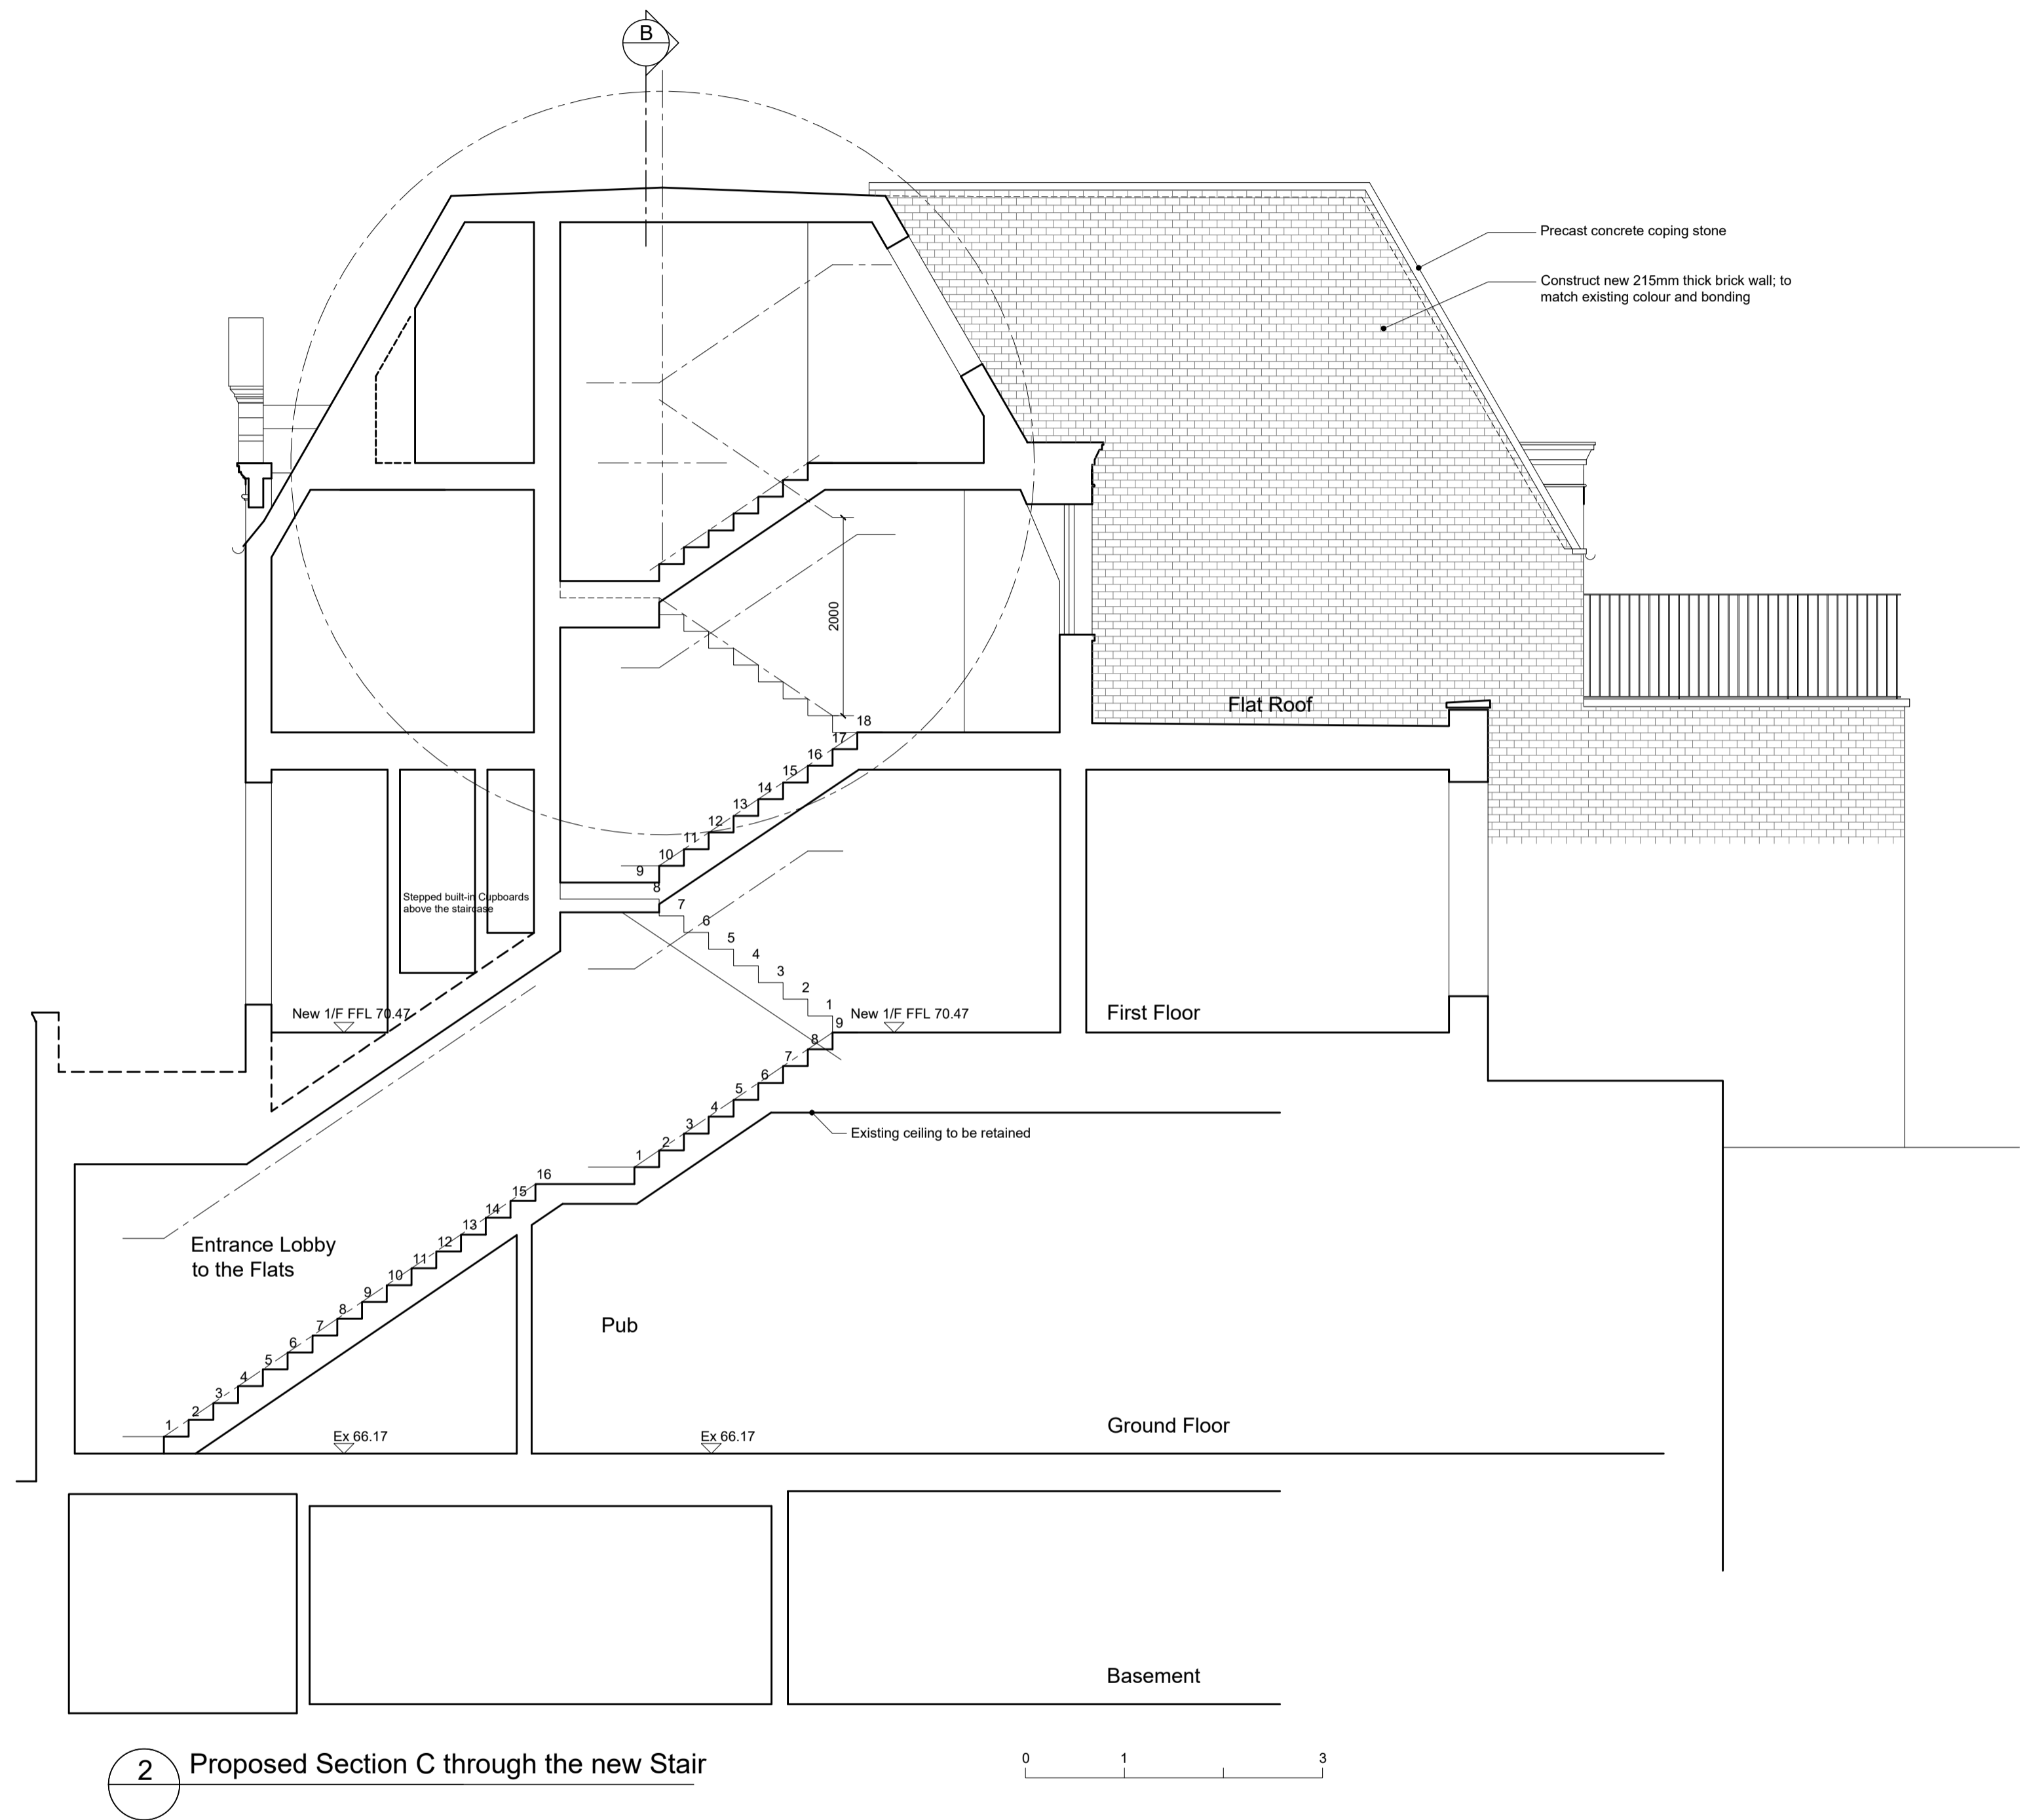

2 Proposed Section C through the new Stair

Revisions	
Jan19	Change the angle of the roof extension
Jan19	Update the layout plan

**Ko Architects**  
 Office 20 Network Business Centre  
 329-339 Putney Bridge Road | London SW15 2PG  
 T 020 8780 3397  
 E postbox@koandpartners.co.uk

Client: **Residall Property Limited**  
 Project: **40-42 Mill Lane, London NW6 1NR**  
 Dwg: **PROPOSED SECTION B AND C**

Dwg No: **480-A-25**  
 Date: **JAN 2019**  
 Scale: **1:50@A1**

Revision: **B**