






NOTE: BOUNDARY LINE SHOWN INDICATIVE

	REMOVAL OF NON-LISTED FIXTURES & FITTINGS
	REMOVAL OF NON-LISTED FABRIC
	REMOVAL OF LISTED FABRIC



SECTION A-A

 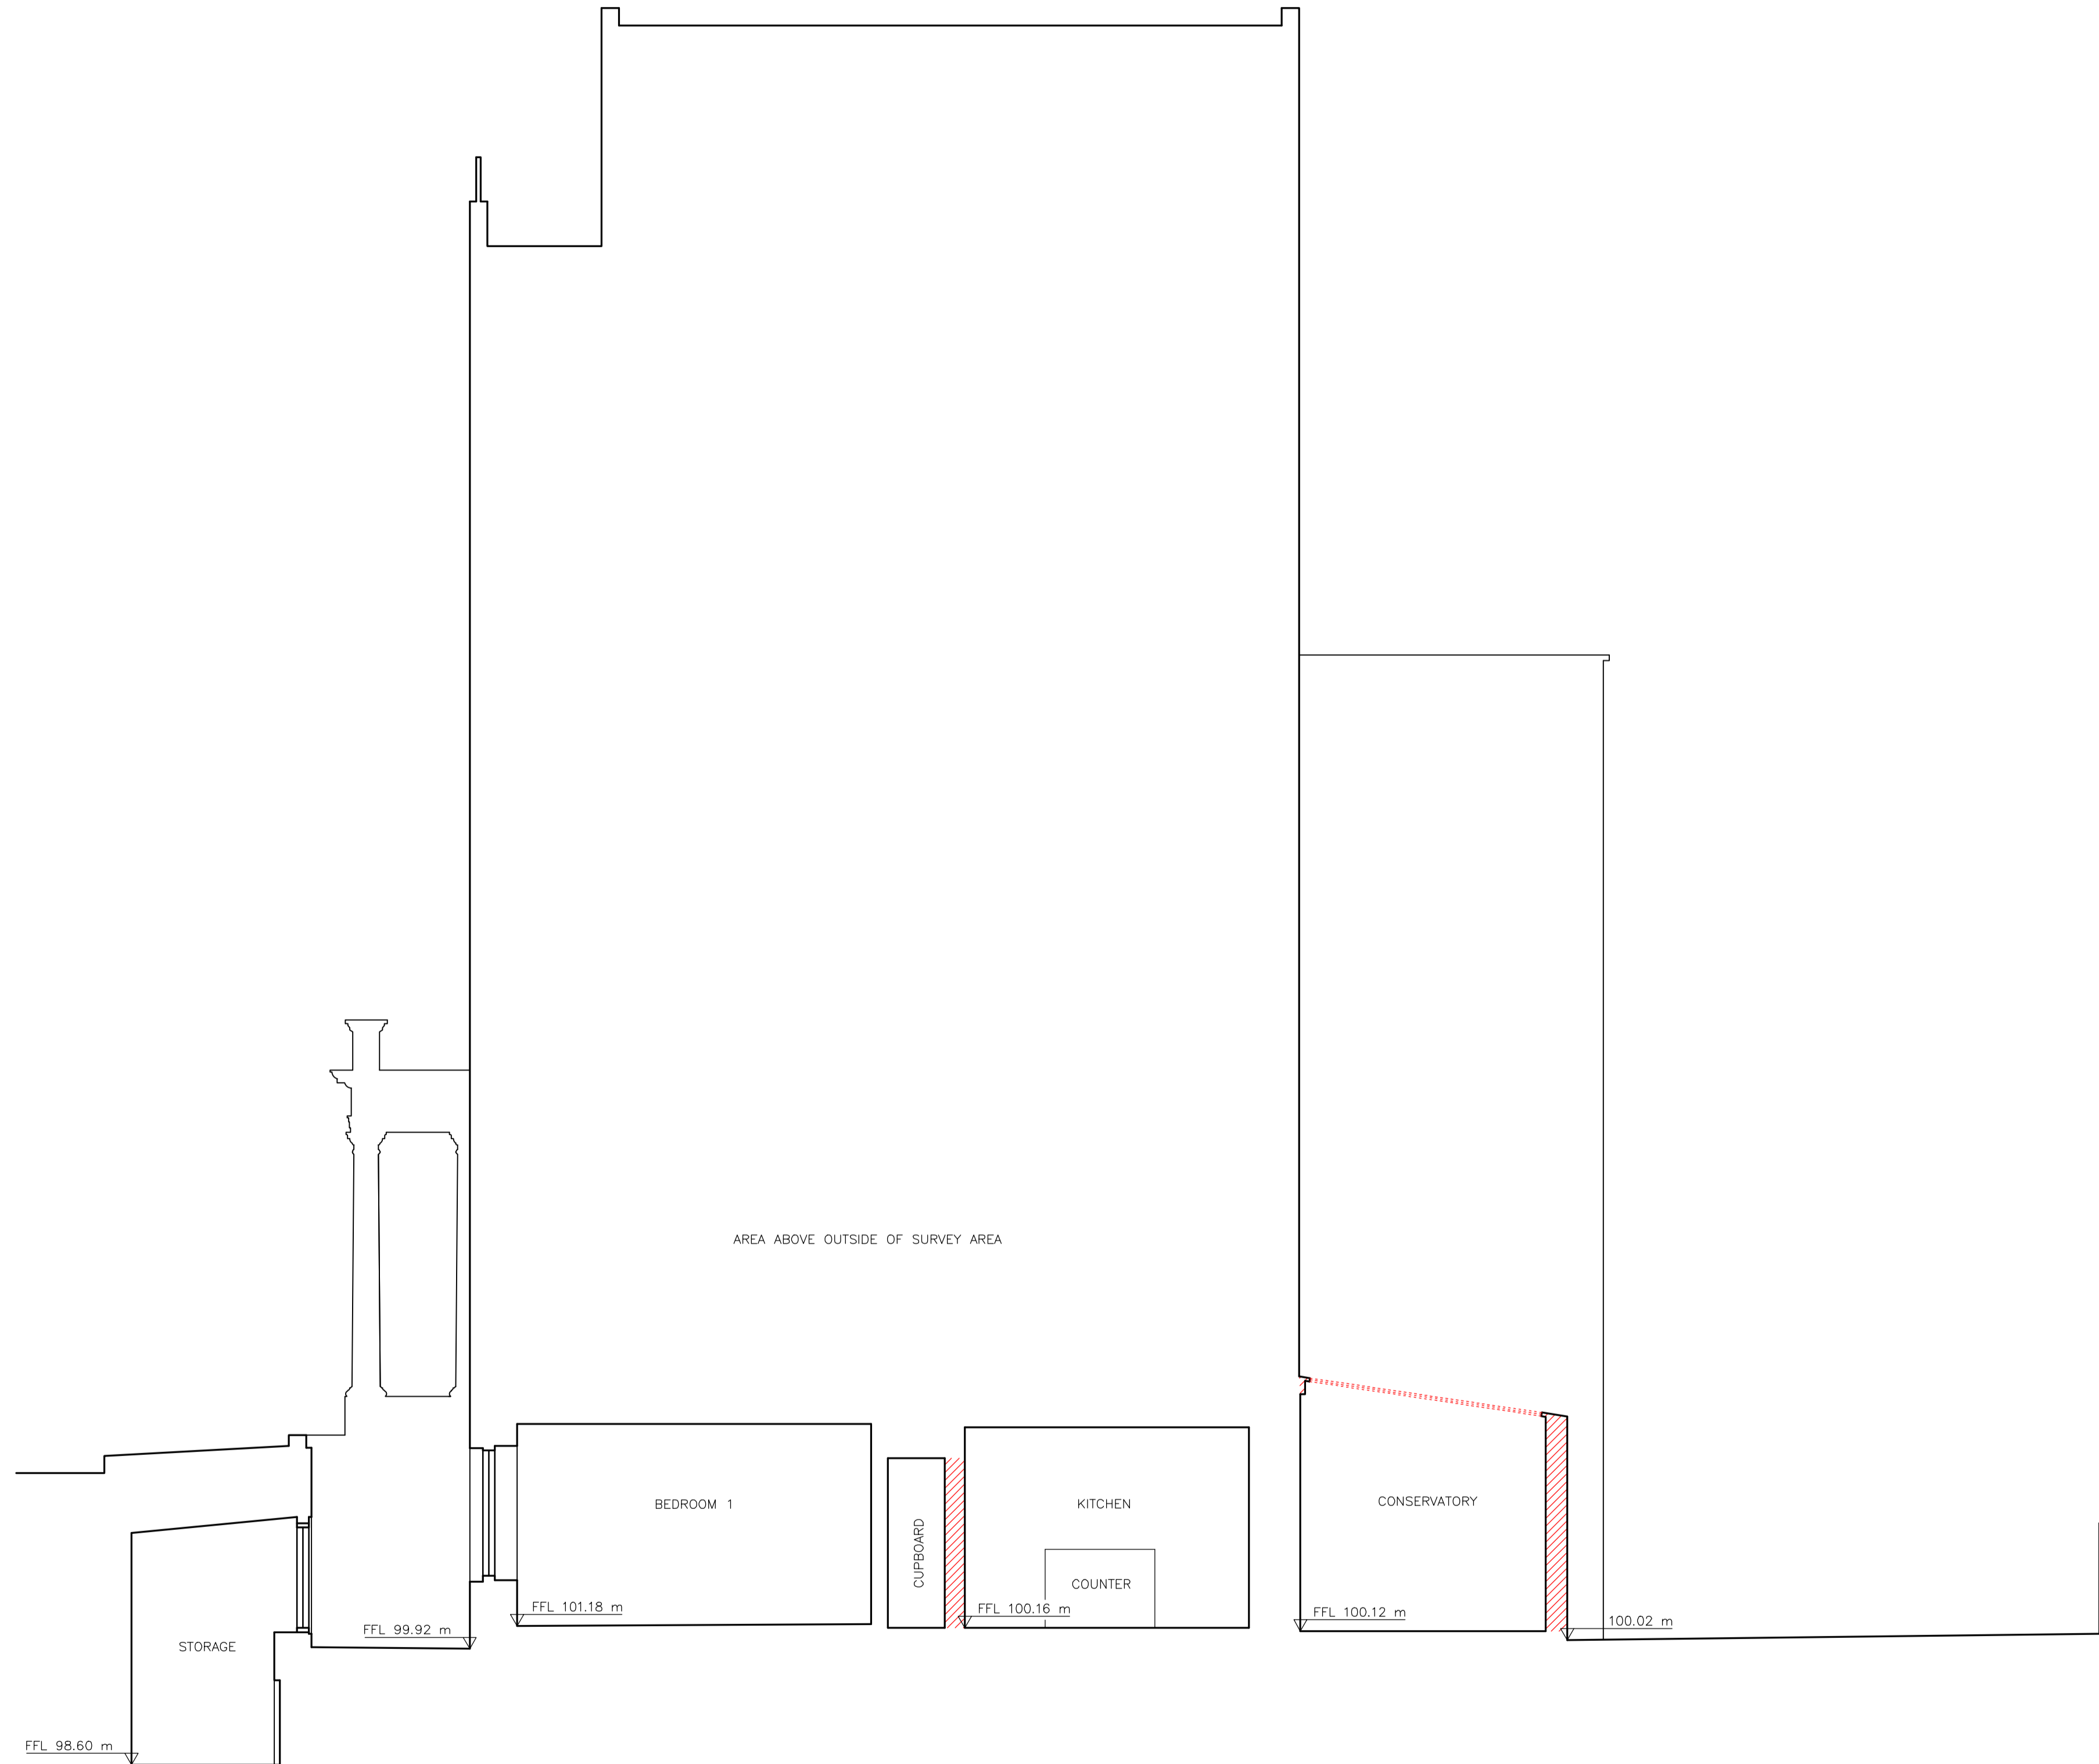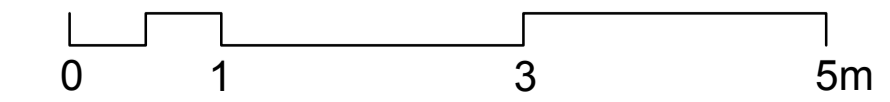

REV.	DATE
INFORMATION	
PROJECT: RENOVATION & EXTENSION OF 22A CHALCOT SQUARE, NW1 FOR O. SCANLON & J. DAVIES	TITLE: EXISTING SECTION
SCALE: 1:50 at A1	DATE: 11 FEB 2019
PROJ. # 212-22CS	DWG. #: 004