


NOTE: BOUNDARY LINE SHOWN INDICATIVE

- REMOVAL OF NON-LISTED FIXTURES & FITTINGS
- REMOVAL OF NON-LISTED FABRIC
- REMOVAL OF LISTED FABRIC



SOUTH-WEST ELEVATION (FRONT)

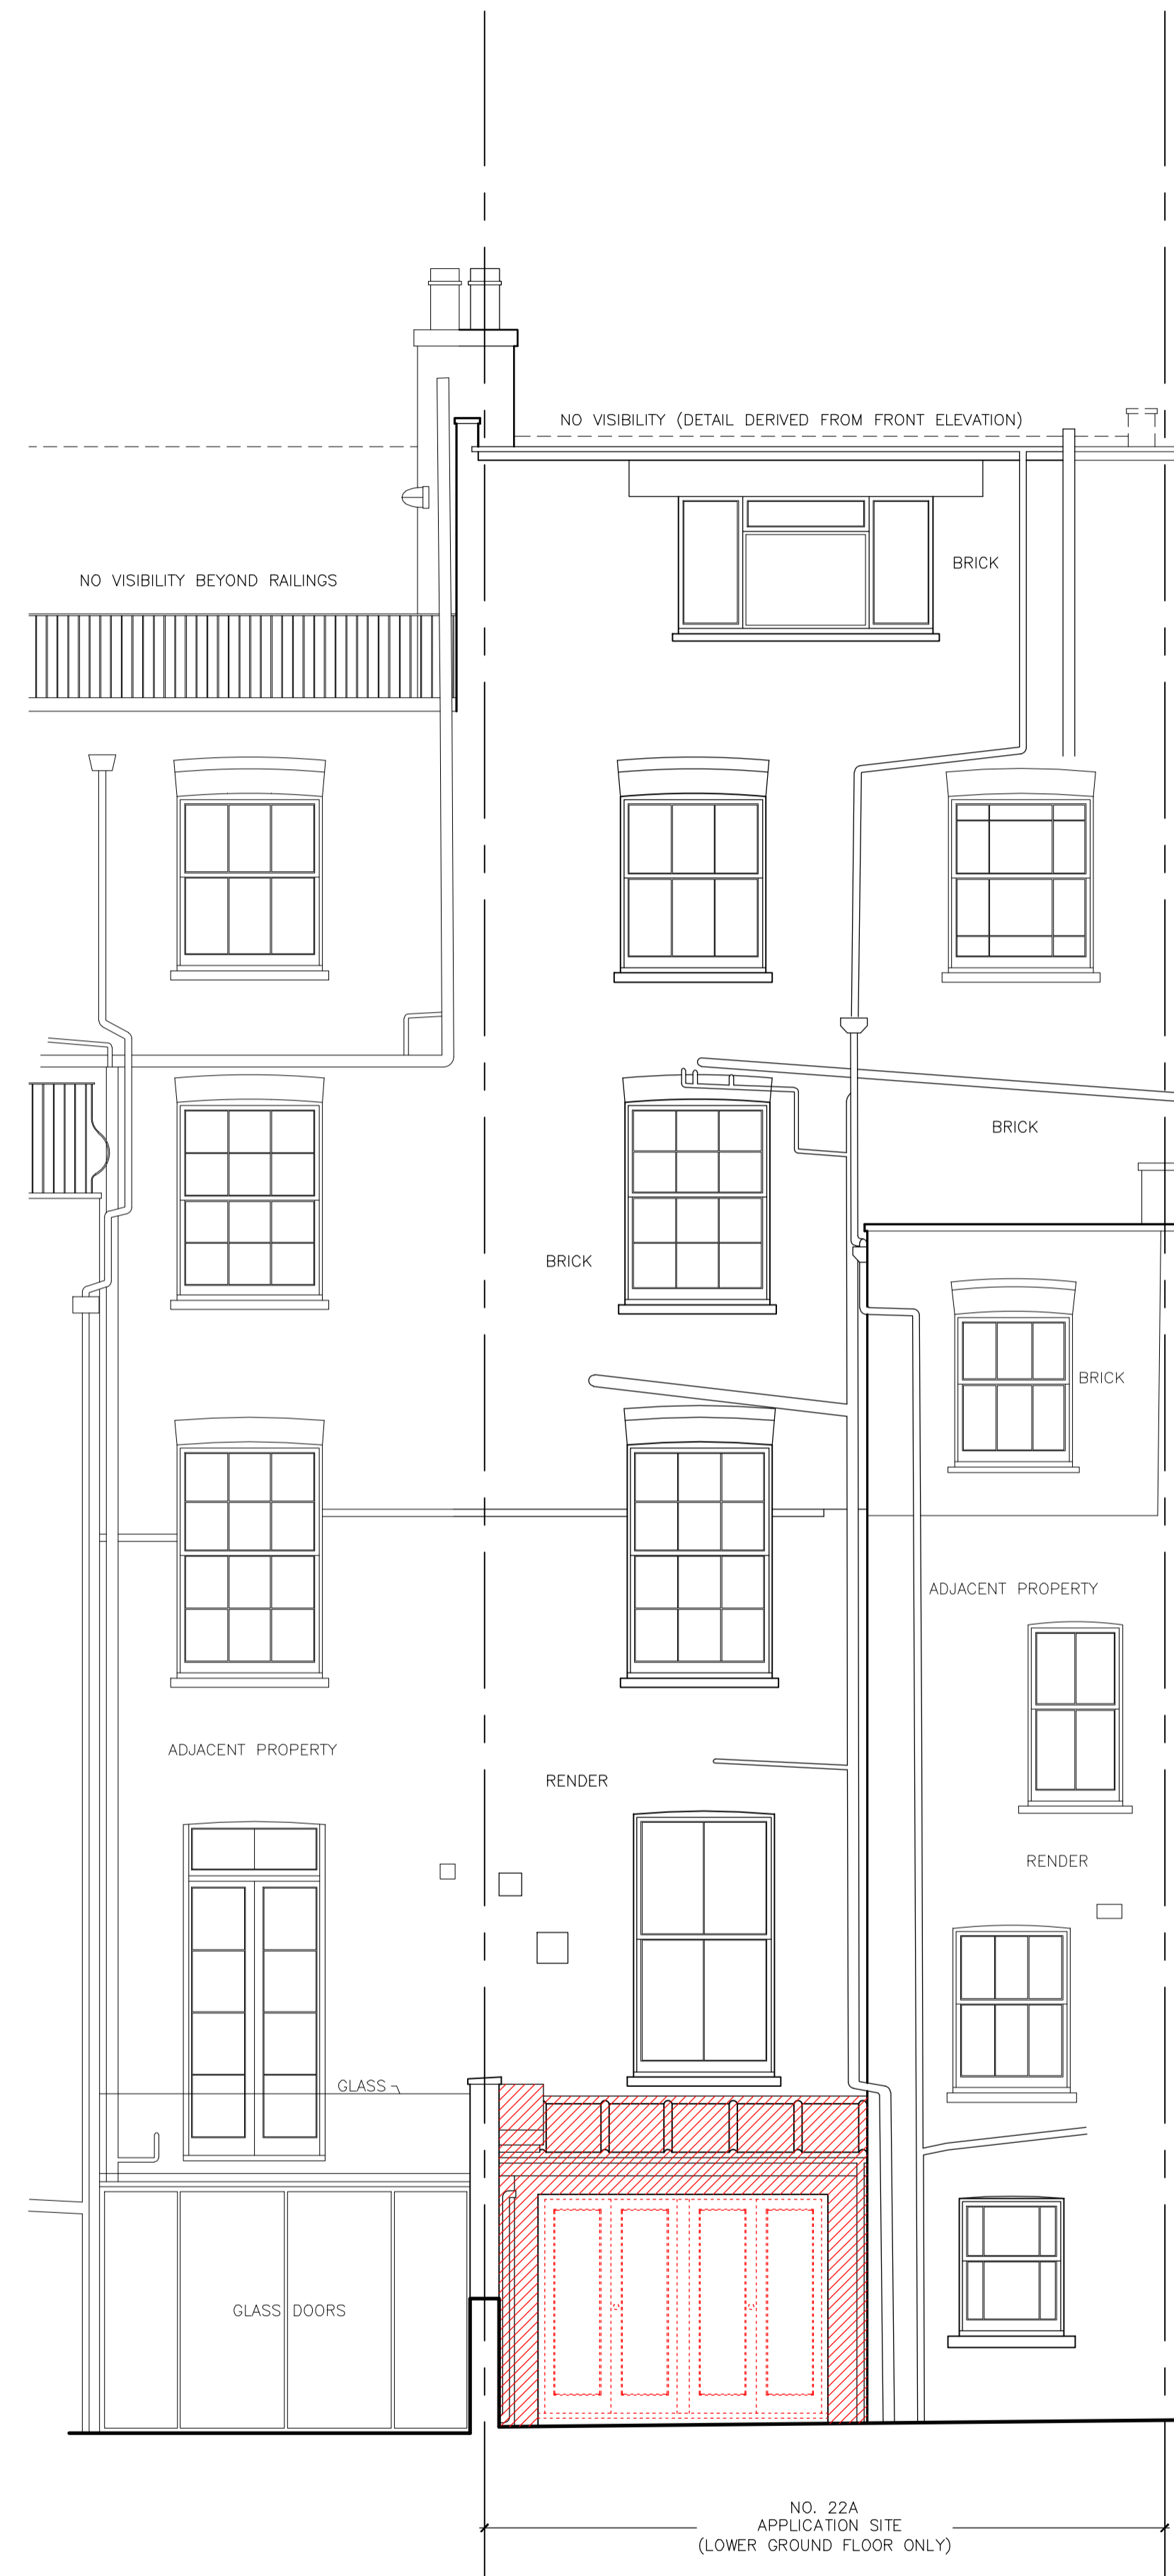

NORTH-EAST ELEVATION (REAR)

