



NOTE: BOUNDARY LINE SHOWN INDICATIVE

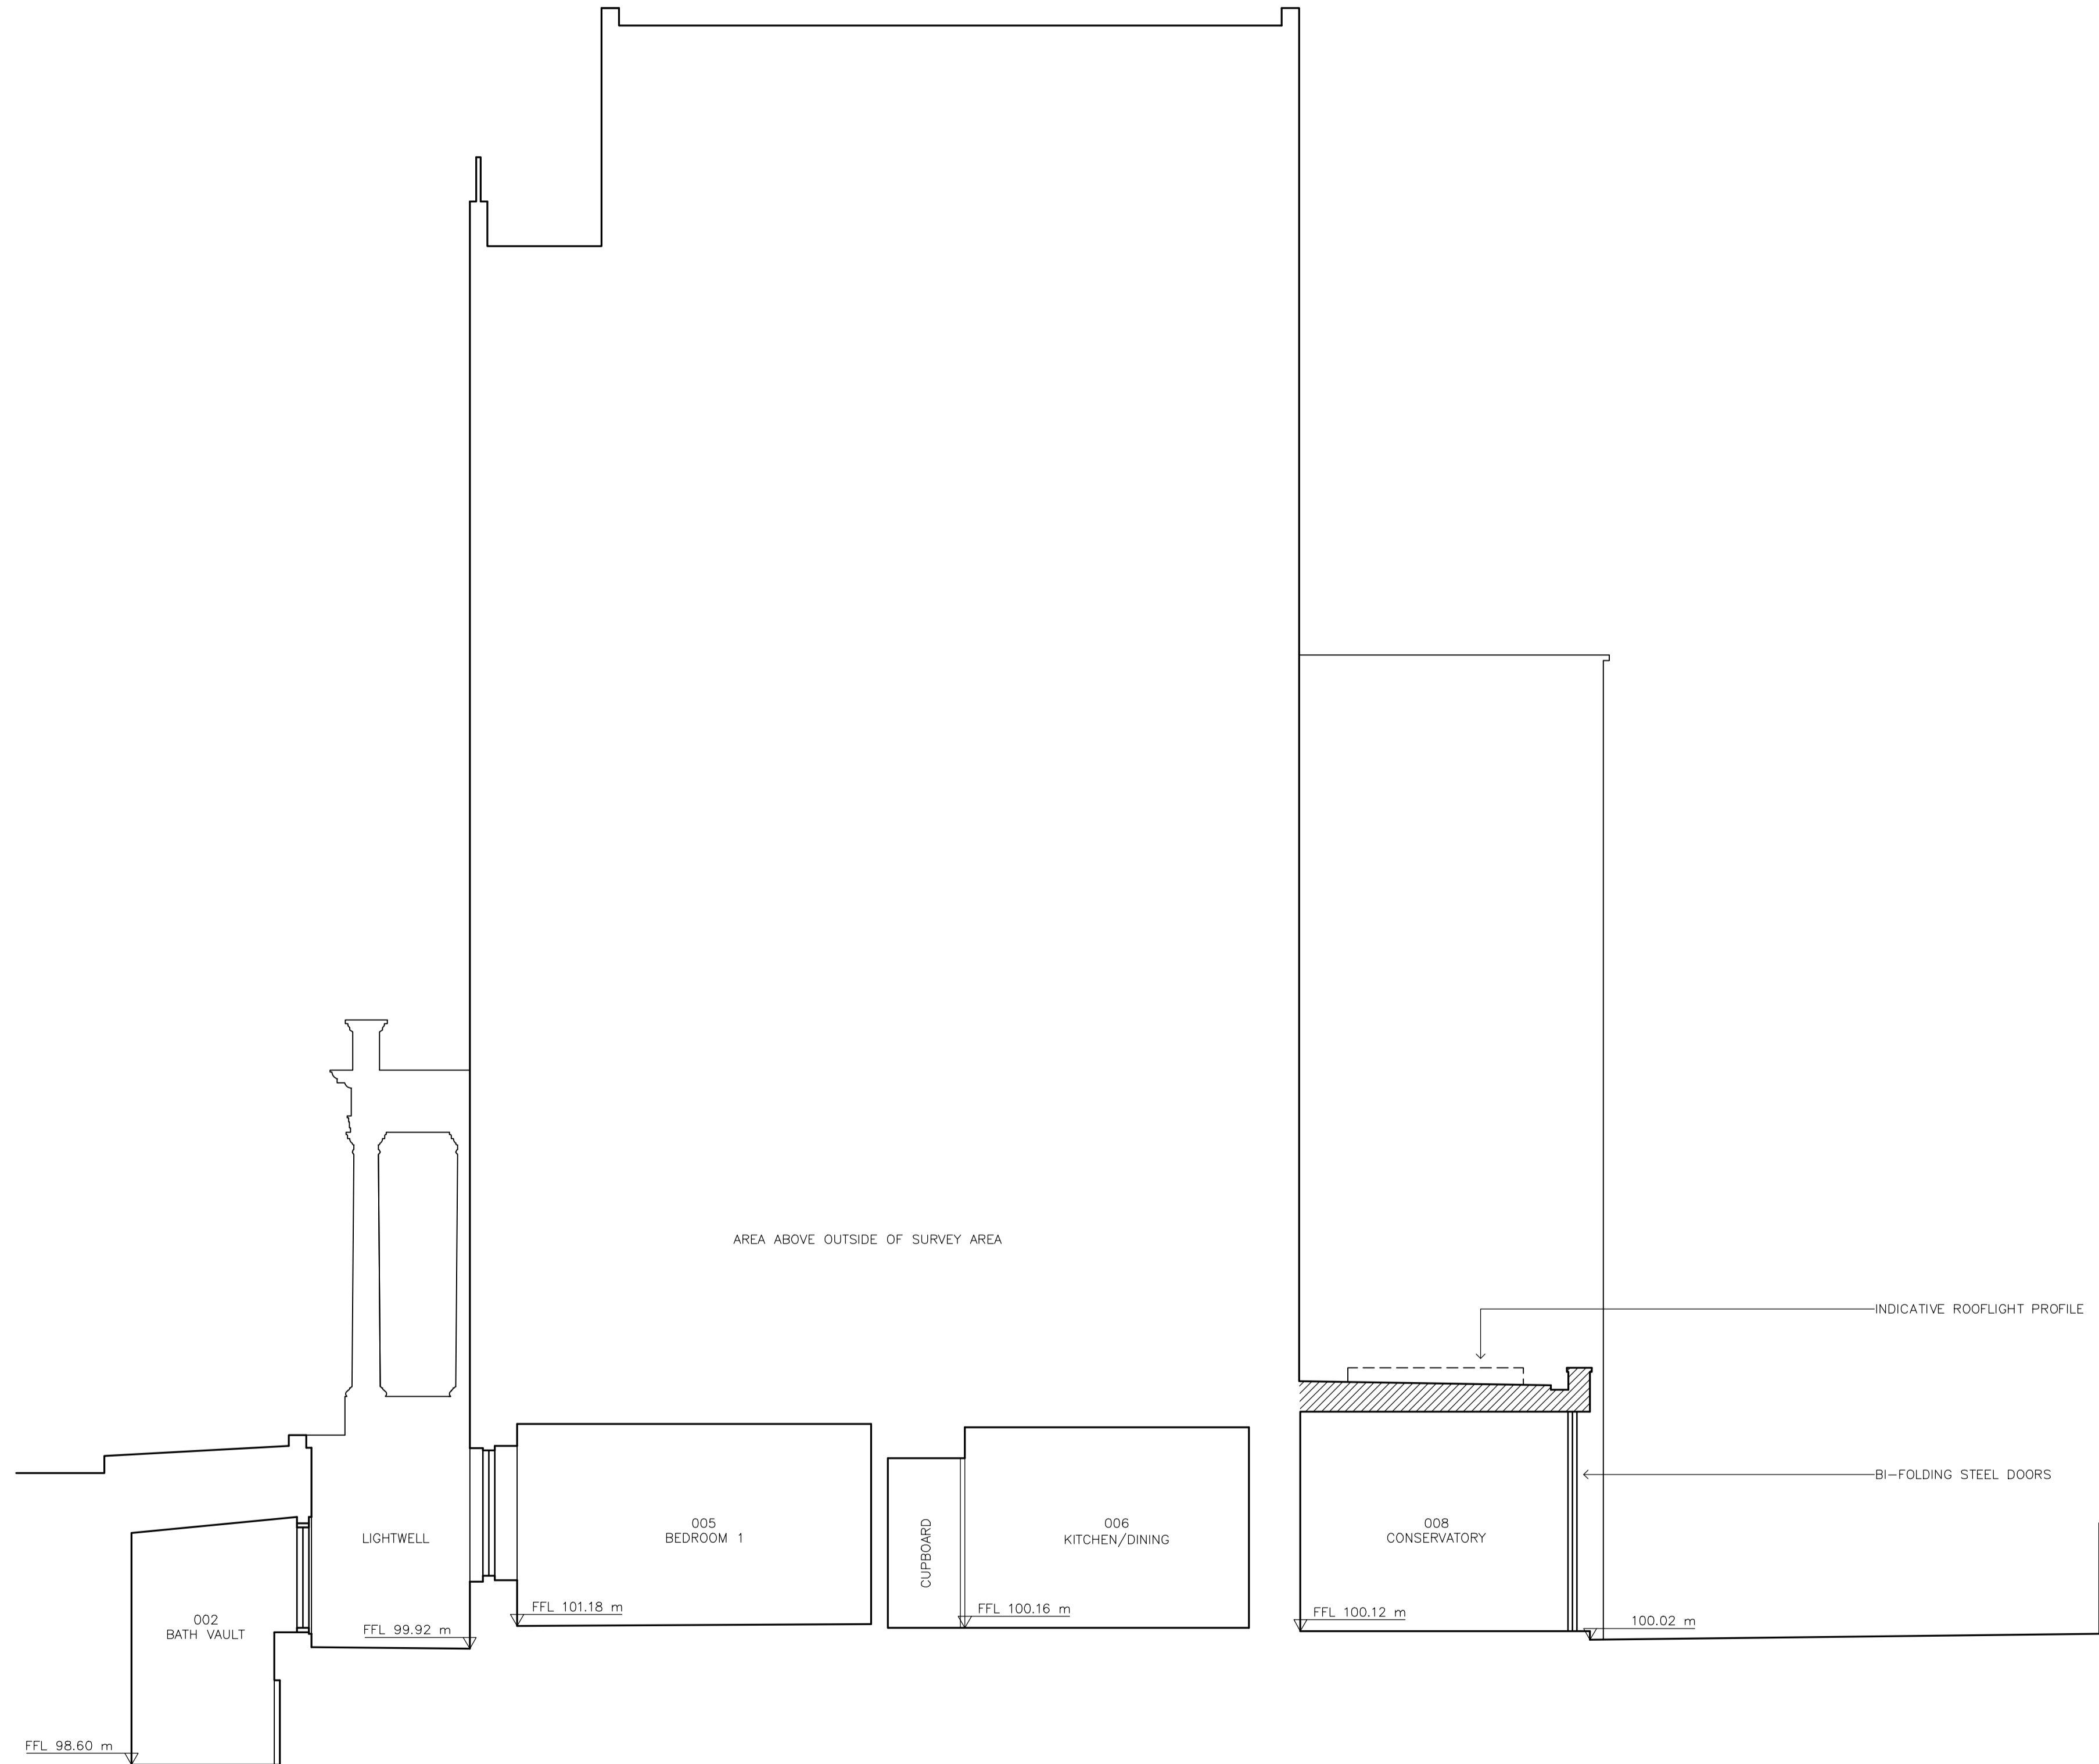

SECTION A-A

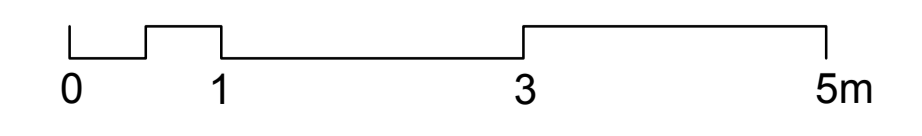

REV.	DATE	
INFORMATION		
Z/ PROJECT:	RENOVATION & EXTENSION OF 22A CHALCOT SQUARE, NW1 FOR O. SCANLON & J. DAVIES	TITLE: PROPOSED SECTION
		SCALE: 1:50 at A1
DATE:	11 FEB 2019	
PROJ. #	212-22CS	
DWG #:		104